


general notes

Do not scale from these drawings; these drawings are for planning purposes only. KKM Architects take no responsibility for any construction drawings produced from these drawings. This drawing and design is the copyright of KKM Architects and is not to be used for any purpose without their consent.

Scale 1:100

 

See Detail 01 for detail of gate
ref. drawing 244030/PA/021


boundary works
undertaken in accordance
with decision 2017/5335/P

extent of application boundary works

Existing East Elevation



Key Plan 1.1250

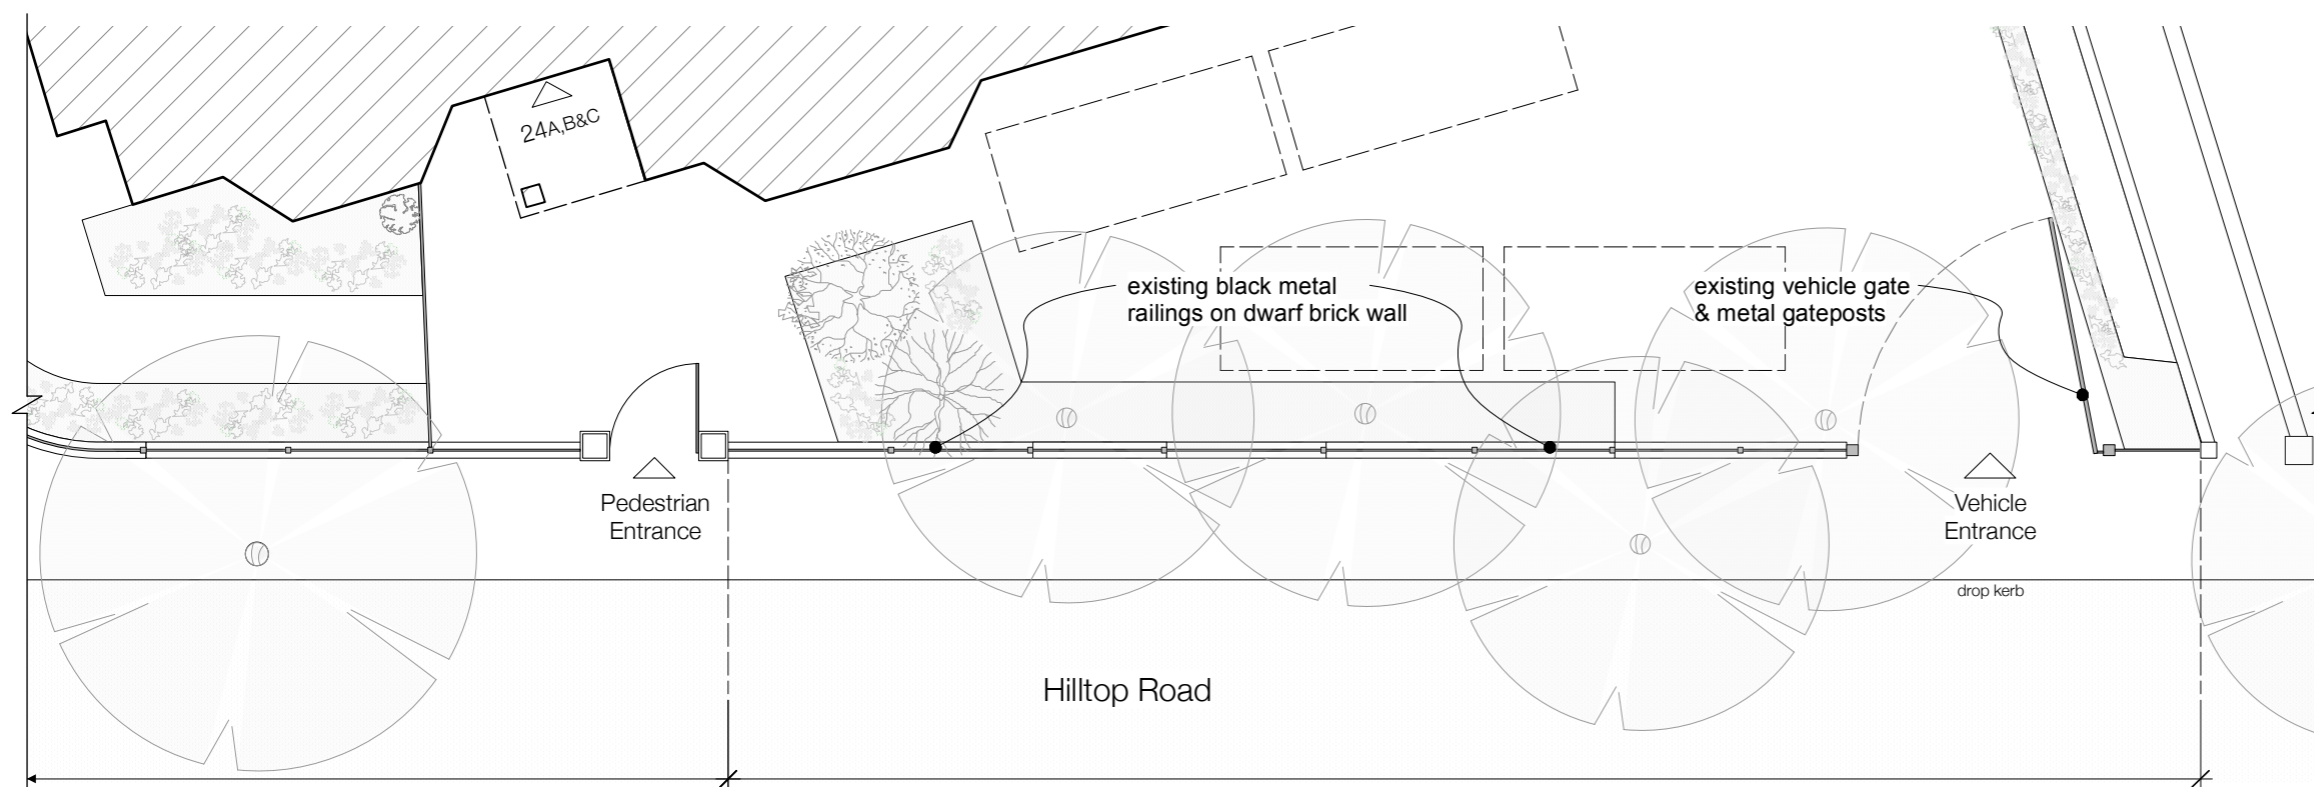

boundary works
undertaken in accordance
with decision 2017/5335/P

extent of application boundary works

Existing Plan - East Boundary

rev.	date	notes		
status Planning Application				
scale	date	drawn by	drawing no.	rev.
1:100 @A3	Mar 24	ADW	244030/PA/020	-
project				

Retention of existing fence & gate
24 Hilltop Road, NW6 2PY

drawing title
Existing Boundary Fence:
East Elevation & Plan



KKM Architects Ltd.
81 Maygrove Road,
London, NW6 2EG

Telephone 020 7328 8122
E-mail info@kkmarchitects.com