


General Notes

1. Do not scale from this drawing.
2. All dimension to be checked on site by the contractor and such dimensions to be their responsibility.
3. To be read in conjunction w/ structural engineer's documents



1 EXISTING QUADRANT GROVE ELEVATION

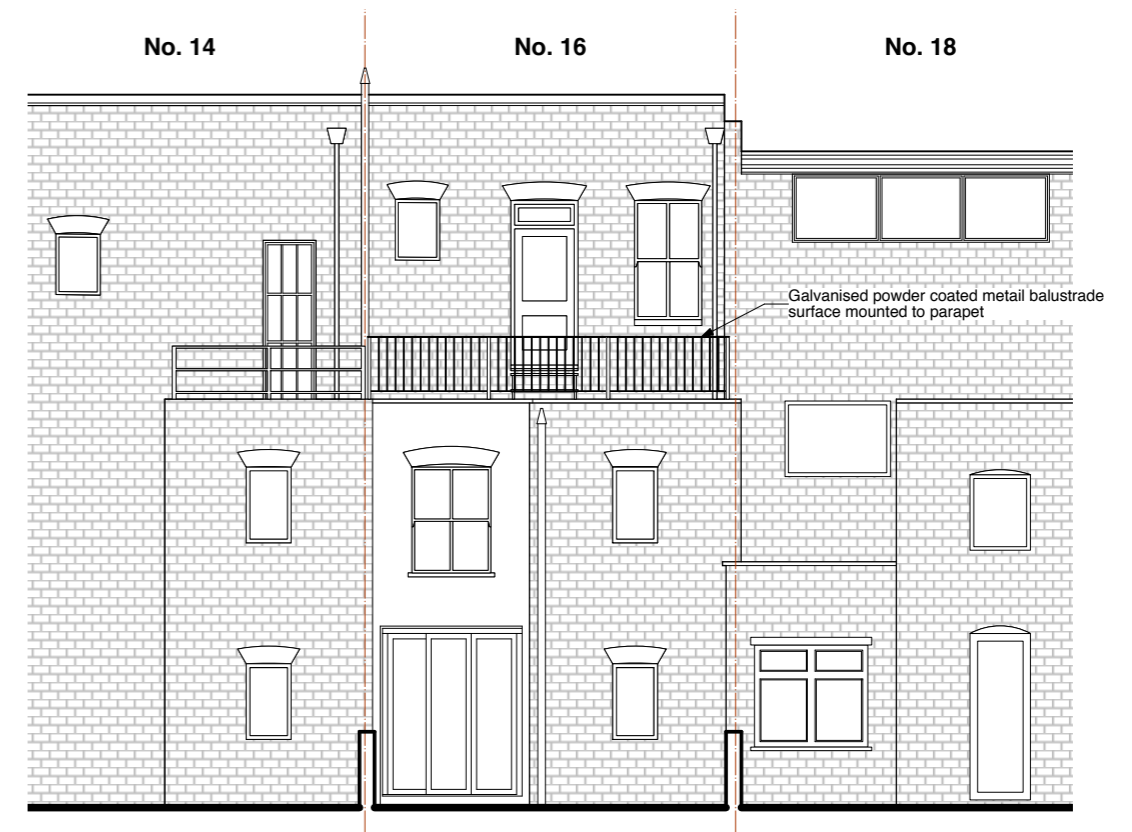

2 EXISTING REAR ELEVATION



										Design Firm INGRAM DESIGN 38A Southampton Road London NW5 4JR		Project Title 16 QUADRANT GROVE London NW5		Project Manager _____ Project ID 2306	
										Consultant _____		Sheet Title Proposed Elevations		Drawn By _____ Scale 1:50 @ A1, 1:100 @ A3	
										Date March 2023		Reviewed By _____ Sheet No. 0700 of _____		CAD File Name _____	
No.	Date	Revision Notes	Zone	Approvals	No.	Date	Issue Notes								