




7 Accessible Toilet, R.EGA.L1.04, Plan  
Scale: 1:50

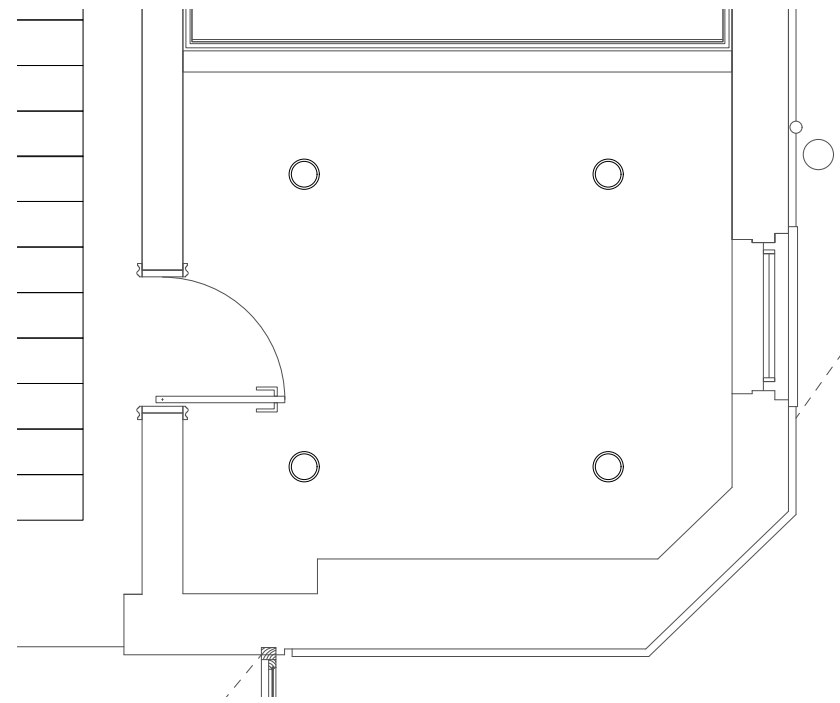


12 Accessible Toilet, R.EGA.L1.04, Reflected Ceiling Plan  
Scale: 1:50

Notes:


1. Existing modern joinery fitting that conceals the existing fan coil unit to be removed
2. Existing modern built-in credenza to be removed

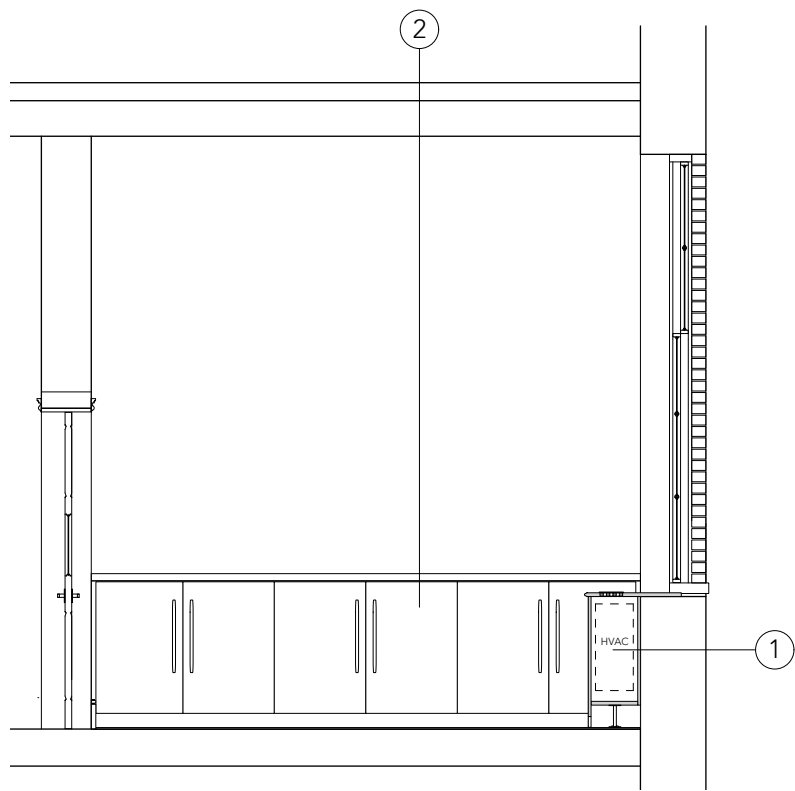 


8 Accessible Toilet, R.EGA.L1.04, Section A  
Scale: 1:50

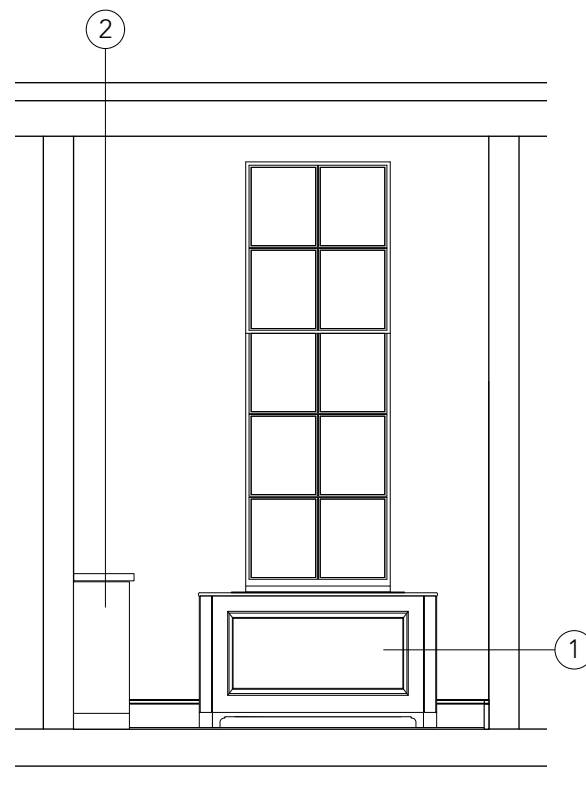


9 Accessible Toilet, R.EGA.L1.04, Section B  
Scale: 1:50

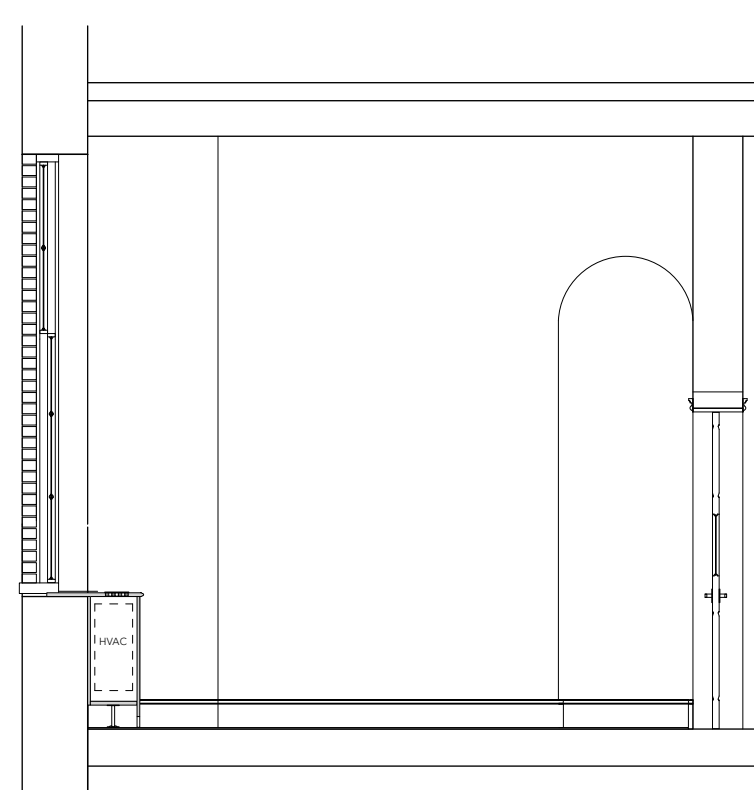

11 Accessible Toilet, R.EGA.L1.04, Section C  
Scale: 1:50

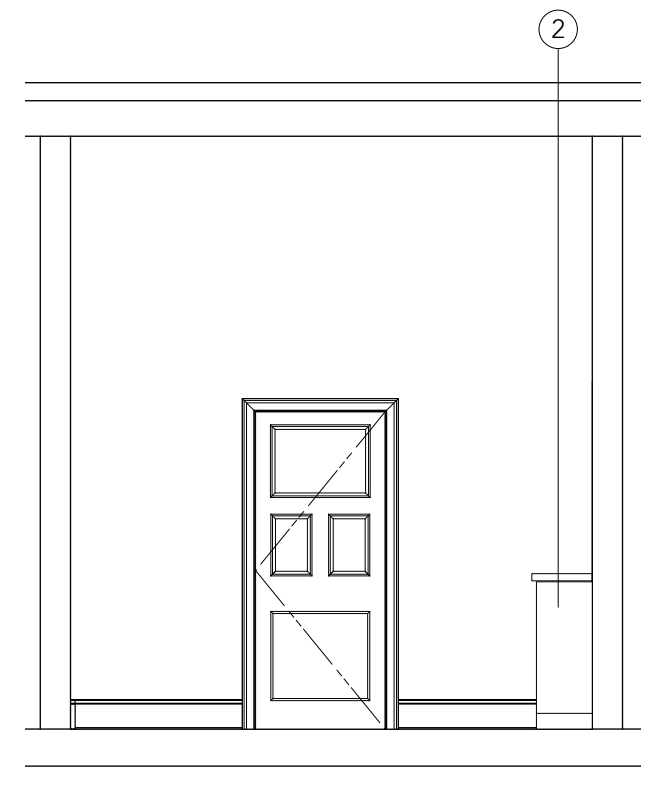

10 Accessible Toilet, R.EGA.L1.05, Section D  
Scale: 1:50

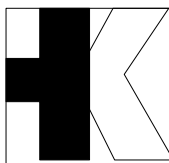

Revisions		
T1	For Listed Building Consent	28.03.2024

TENDER		Dwg. No.	<b>434.EX.AS.01</b>
Project	UNISON Centre Transformation Project		
Client	Scale 1:50 @ A3	Rev	T1
UNISON	Drawn by iT	Date	March '24
<small>Do not scale. All dimensions to be confirmed on site. Information contained in this drawing is the sole copyright of Hutchison Kivotos Architects Ltd. and is not to be reproduced without permission.</small>			