


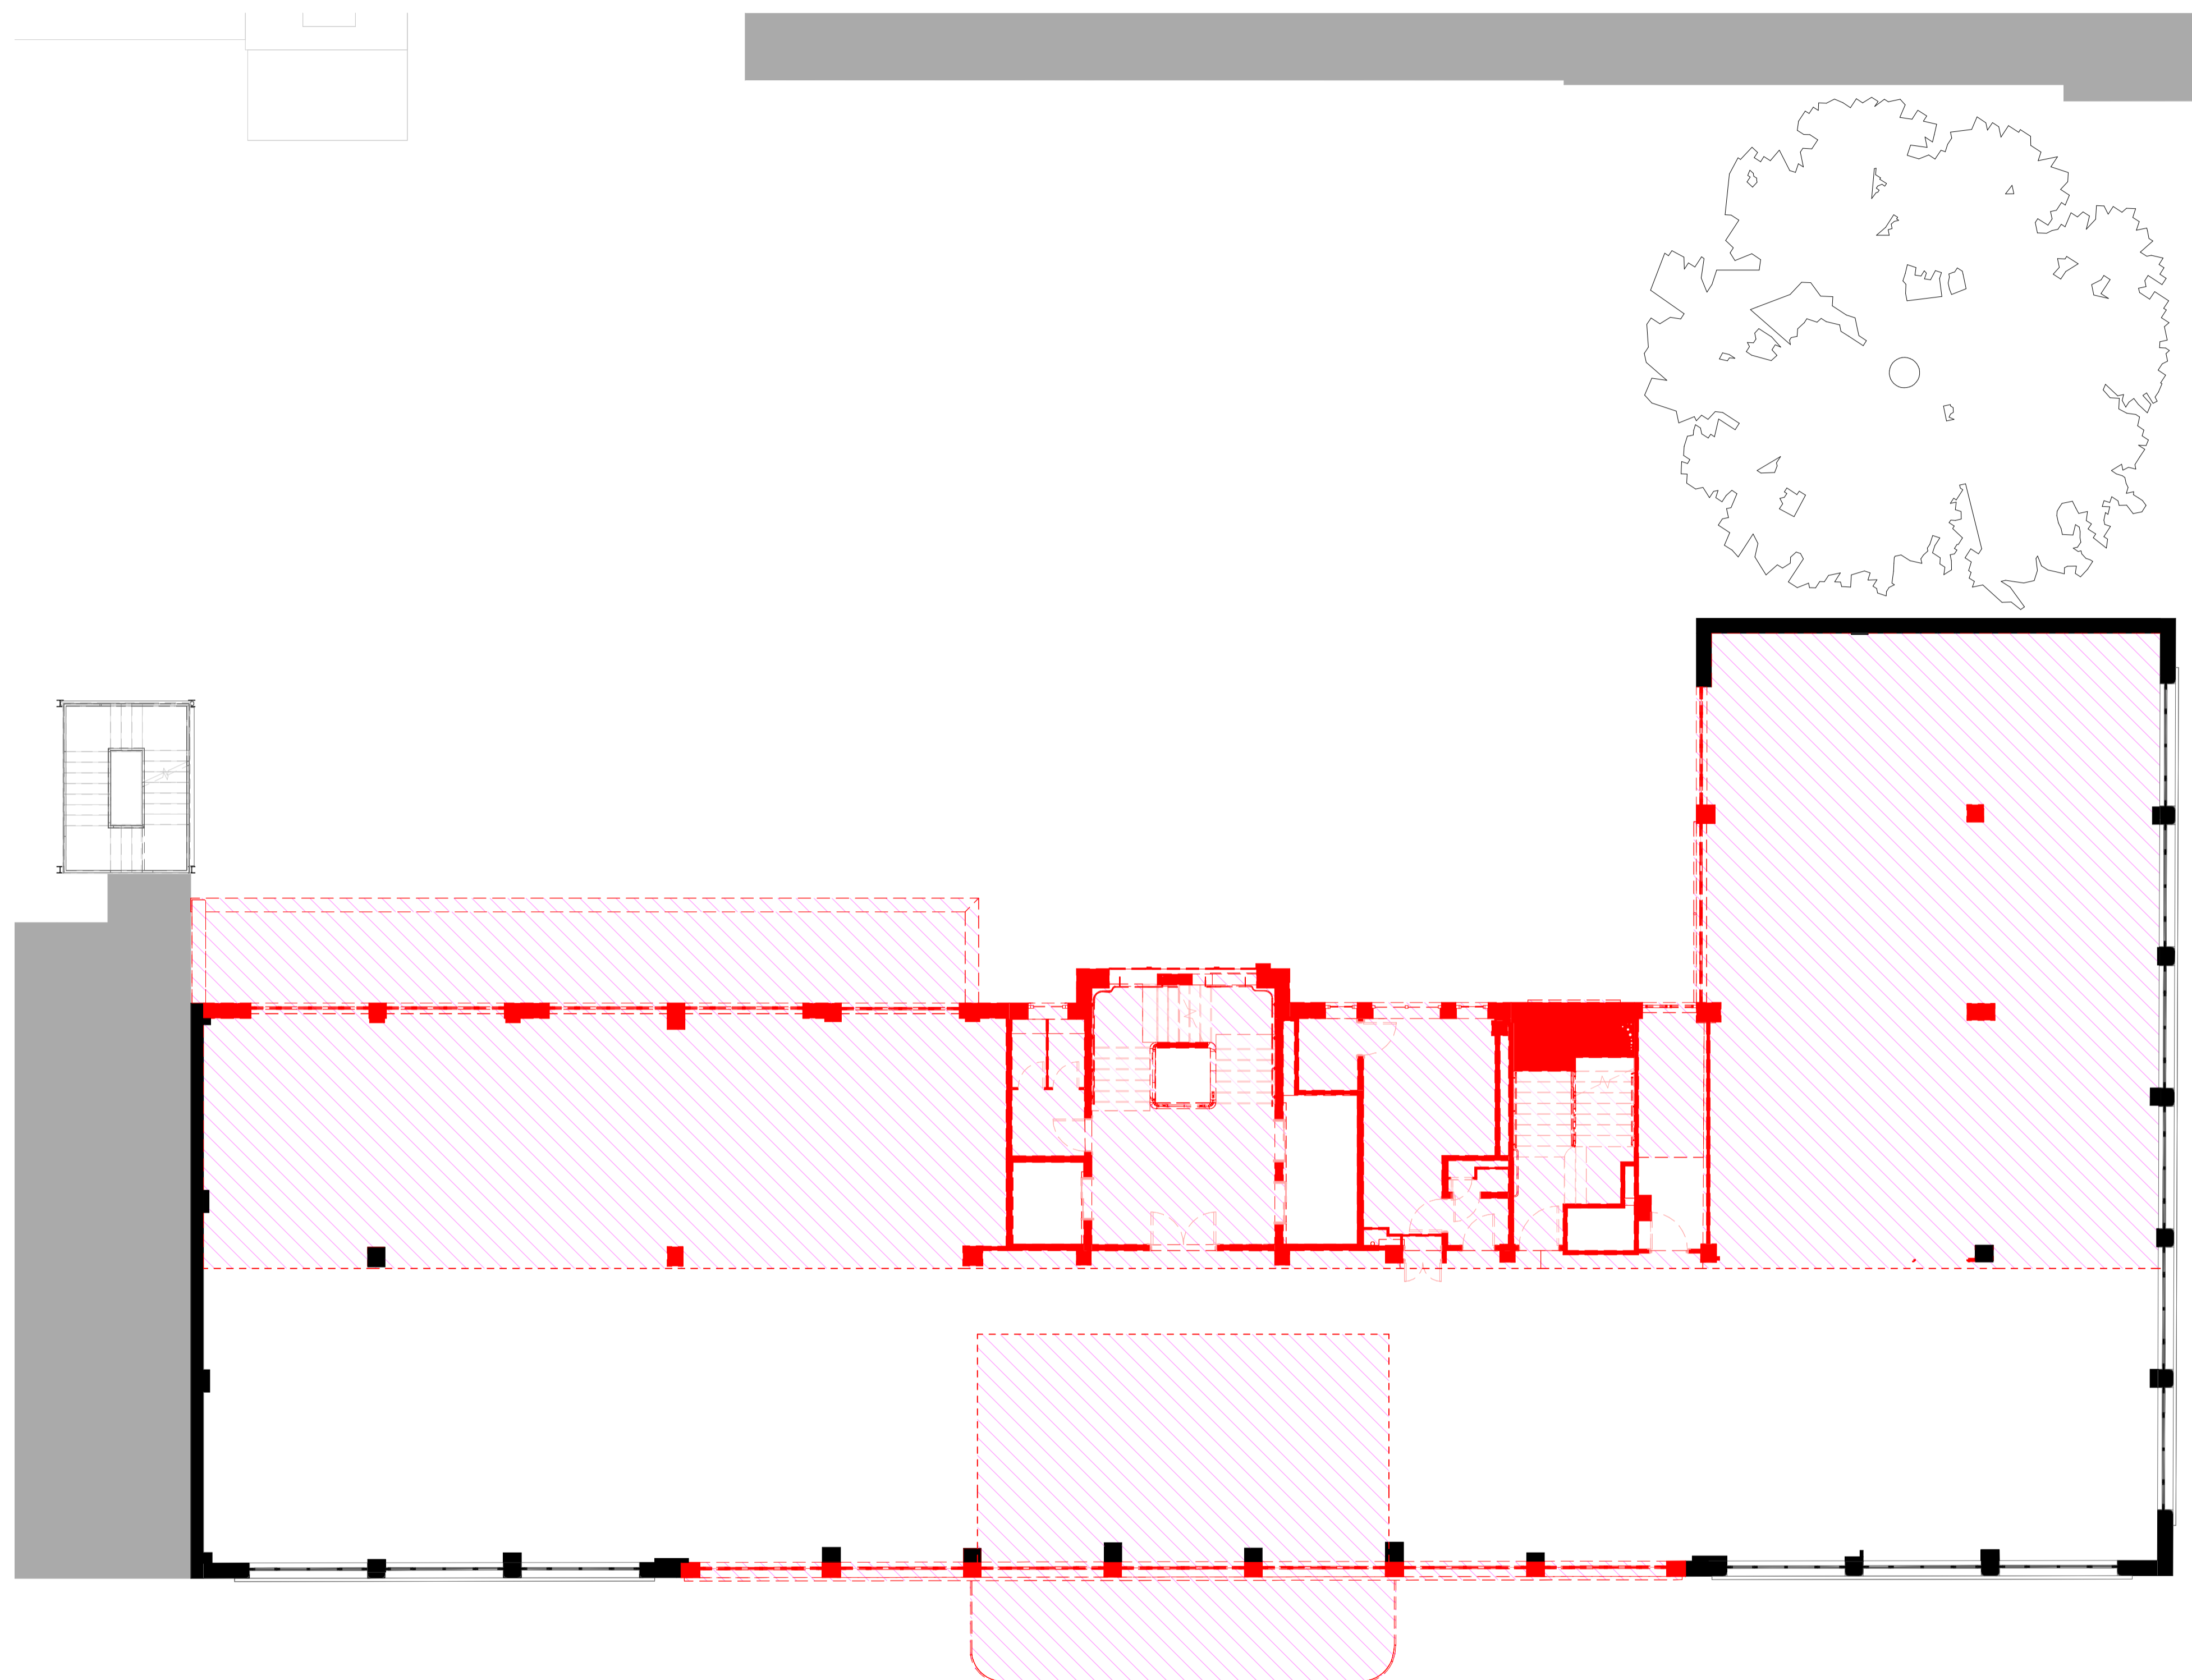





Rev	Date	Description	
P01	15/03/2024	Draft Planning	HH
P02	28/03/2024	Planning Issue	SL



Notes

-  Existing building fabric to be retained
-  Existing building fabric to be demolished - shown in cut
-  Existing building fabric to be demolished - shown in elevation/plan beyond
-  Existing building fabric to be removed and reconstructed as existing - shown in cut
-  Existing building fabric to be removed and reconstructed as existing - shown in elevation/plan beyond
-  Site boundary

An internal strip out will be carried out prior to the demolition works to remove any previous tenant fit out.

These demolition drawings do not show any of the strip out, to accurately show the demolition of the facade and structure.

A party wall survey will be carried out prior to the demolition works to clarify the exact position of the structural boundary walls.

Disclaimer

Do not scale off this drawing. All dimensions are in millimetres unless stated otherwise. All dimensions and levels to be verified on site by the Contractor before proceeding with works and such dimensions and levels to be the Contractor's responsibility. This drawing may be based on survey information provided by others. Gort Scott Ltd. do not accept responsibility for the accuracy of survey information provided by others. Report all errors, omissions and discrepancies to the Architect in writing. Gort Scott Ltd. do not accept responsibility or liability for any reliance on this drawing used for purposes other than that

Key Plan

Architect

GORT SCOTT 55 Leroy Street T: +44(20) 7254 6294
London E: info@gortscott.com
SE1 4SN www.gortscott.com

Client

Tempus Realty Holdings 1 (Jersey) Ltd.

Project

Tavis House

Drawing Title

Demolition First Floor Plan

Status

Stage 0-3

Scale	Drawn	Checked	Date of First Issue
1:100@A1	LM	HH	15/03/24

Project	Source	Zone	Level	Type	Role	Dwg. N°	Revision
222	GSA	XX	01	DR	A	1611	P02

