


**Legend :**

- Royal Free Hospital Boundary Line
- Proposed Area of Works on roof over the 12th Floor

**Notes :**


1. This drawing is based upon Survey drawing provided by the Trust.
2. All levels refer to FFL levels
3. This drawing is to be read in conjunction with the GA drawings as well as any relevant contextual elevations / photos

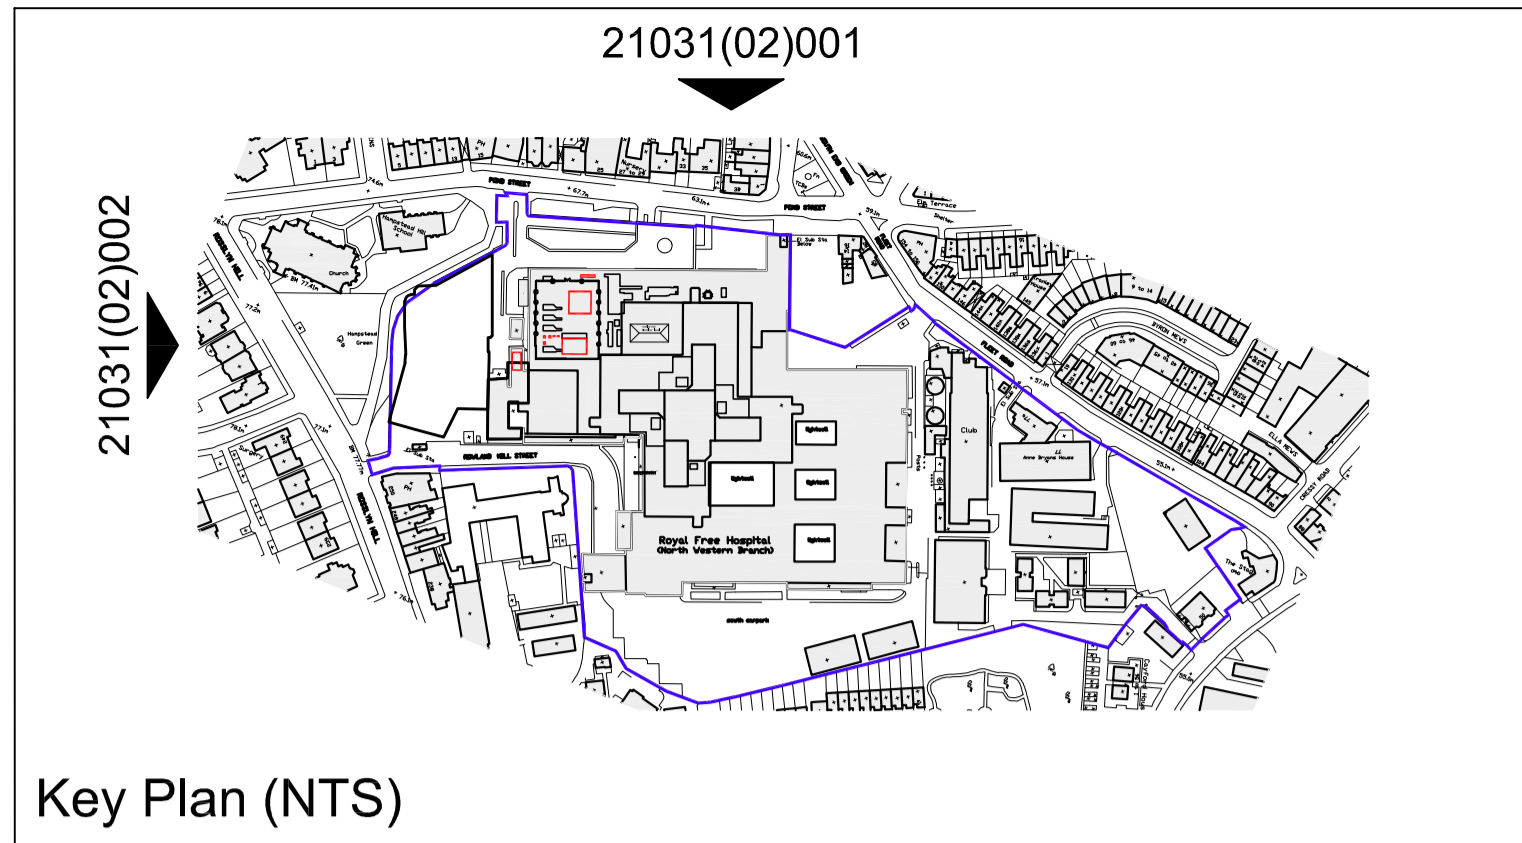

THIS DRAWING IS PROTECTED BY COPYRIGHT - FIGURED DIMENSIONS ONLY TO BE TAKEN FROM THIS DRAWING. DIMENSIONS TO BE CHECKED ON SITE AND ANY DISCREPANCIES REPORTED TO THE ARCHITECT IMMEDIATELY.

PURPOSE OF ISSUE: (I)Info/Comment (S)Sign Off (P)Planning (B)Building Control (T)Tender (C)Construction (F)Final Revision

Rev	Rev Date	Revision Description	Drawn/Checked	Purpose of Issue
/	27/04/2022	Issued for Planning.	JD/FY	P
A	31/10/2022	Construction Issue.	DE/FY	C
B	22/03/2023	Issued for Planning.	FY	P

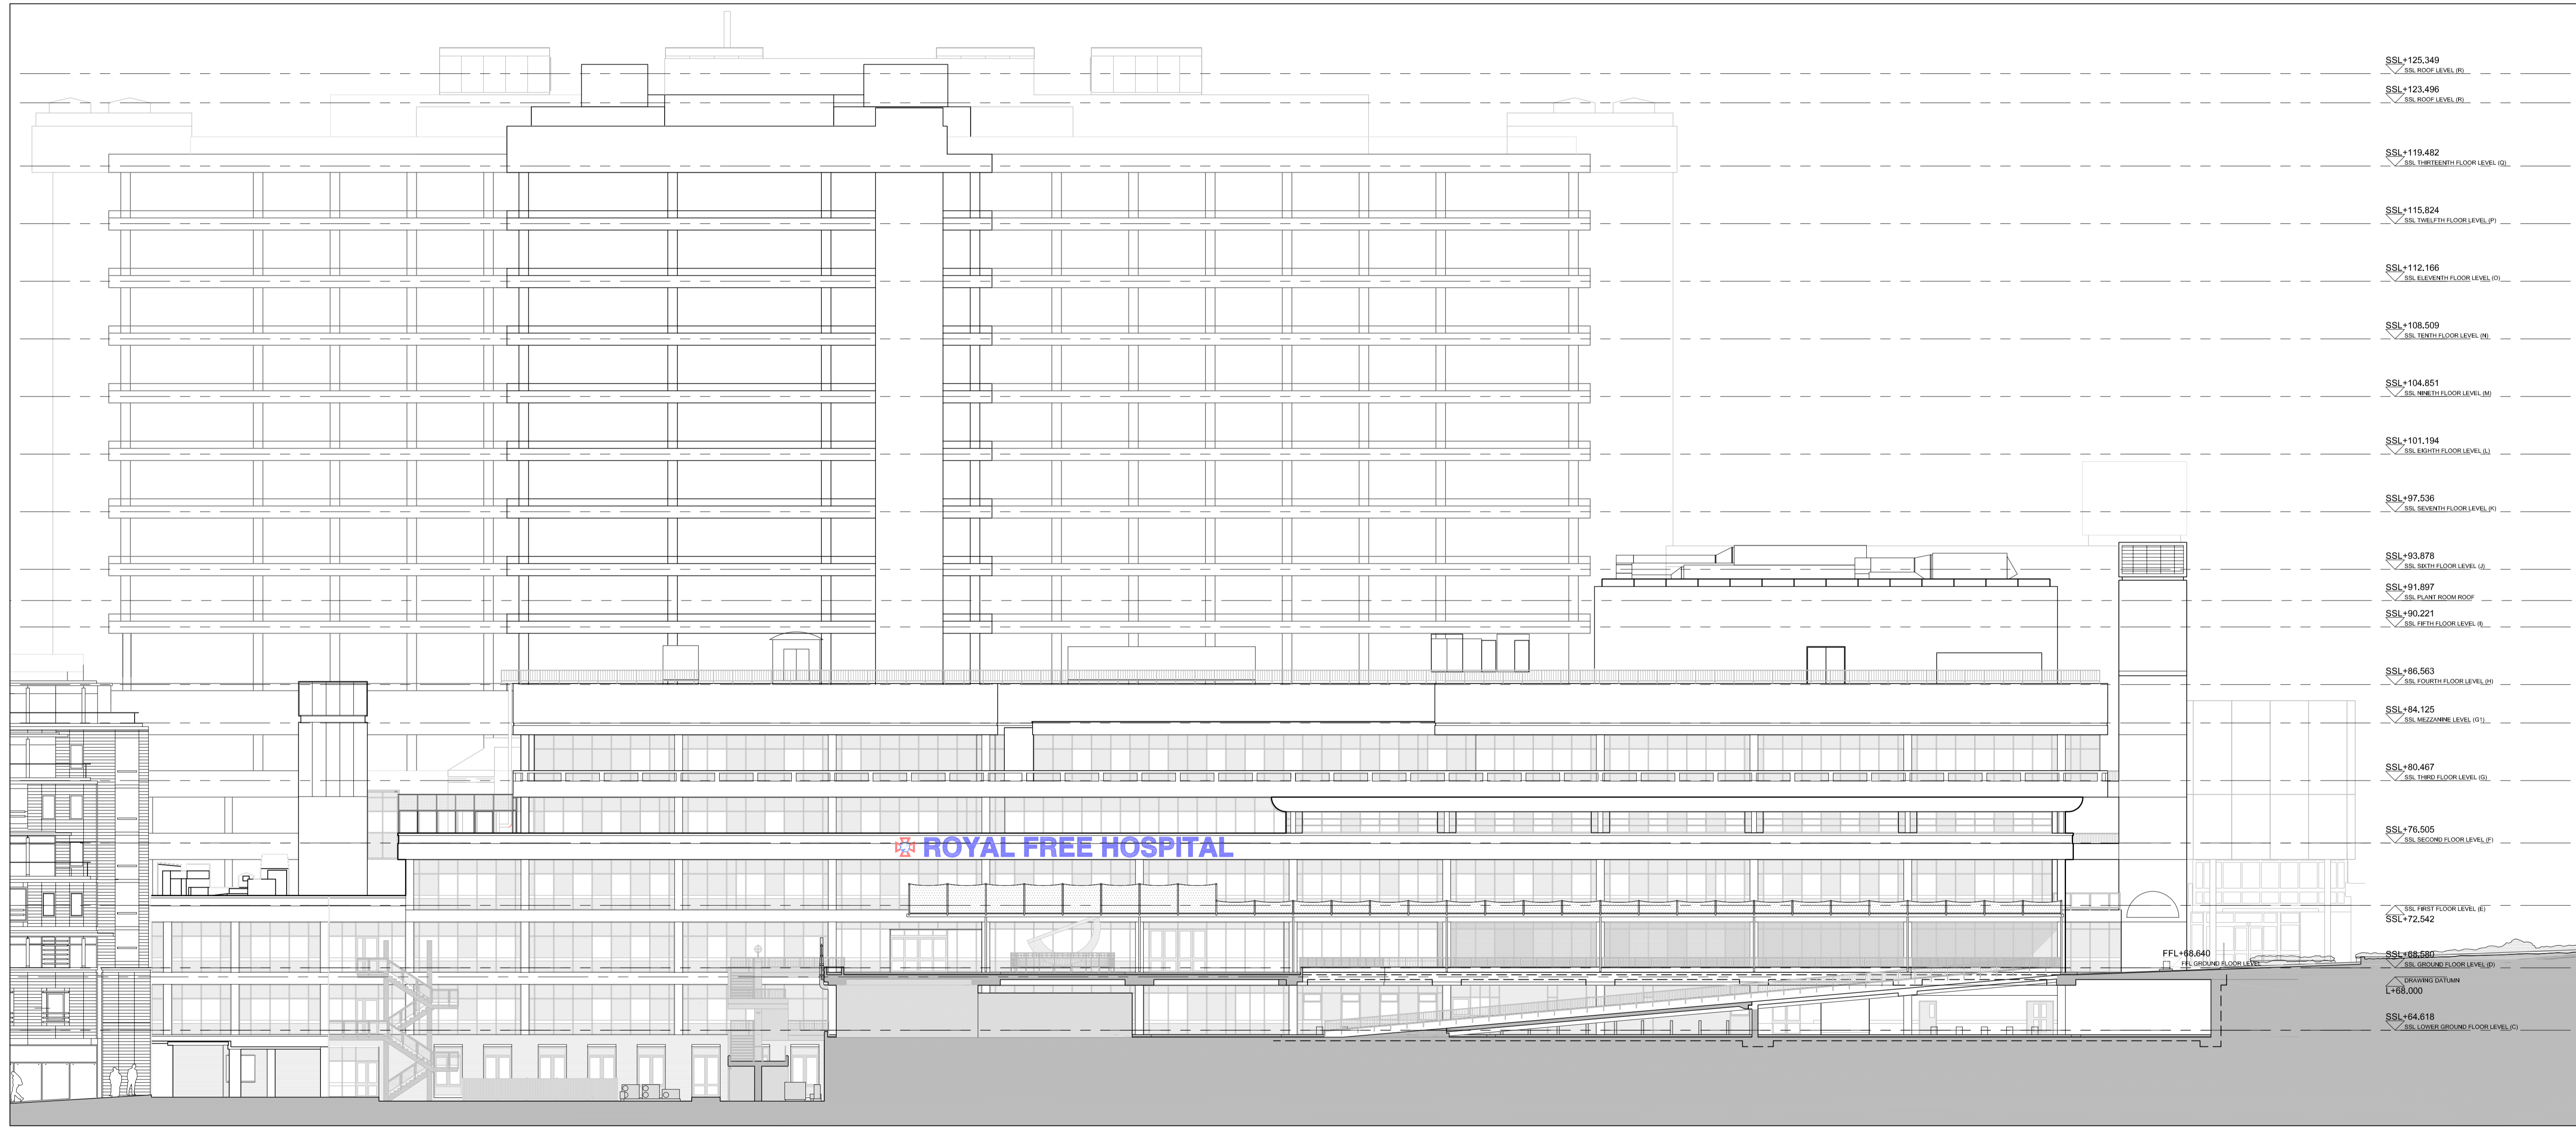

SSL+125.349	SSL ROOF LEVEL (B)
SSL+123.496	SSL ROOF LEVEL (B)
SSL+119.482	SSL THIRTEENTH FLOOR LEVEL (Q)
SSL+115.824	SSL TWELFTH FLOOR LEVEL (P)
SSL+112.166	SSL ELEVENTH FLOOR LEVEL (O)
SSL+108.509	SSL TENTH FLOOR LEVEL (N)
SSL+104.851	SSL NINTH FLOOR LEVEL (M)
SSL+101.194	SSL EIGHTH FLOOR LEVEL (L)
SSL+97.536	SSL SEVENTH FLOOR LEVEL (K)
SSL+93.878	SSL SIXTH FLOOR LEVEL (J)
SSL+91.897	SSL PLANT ROOM ROOF
SSL+90.221	SSL FIFTH FLOOR LEVEL (I)
SSL+86.563	SSL FOURTH FLOOR LEVEL (H)
SSL+84.125	SSL MEZZANINE LEVEL (G1)
SSL+80.467	SSL THIRD FLOOR LEVEL (G)
SSL+76.505	SSL SECOND FLOOR LEVEL (F)
SSL+72.542	SSL FIRST FLOOR LEVEL (E)
FFL+68.640	FFL GROUND FLOOR LEVEL
SSL+68.680	SSL GROUND FLOOR LEVEL (E)
L+68.000	DRAWING DATUM
SSL+64.618	SSL LOWER GROUND FLOOR LEVEL (D)

01 Existing North Elevation  
 (02)001 1:200 @ A1

FOR PLANNING

Existing North Elevation	21031 JOB NUMBER	(02)001 DRAWING NUMBER	B REV
Royal Free Hospital MRI & CT Replacement	April 2022 DATE	1:200@A1 SCALE	

Ansell & Bailey Ltd Chartered Architects 99-101 Farringdon Road London EC1R 3BN 020 7387 0141 architects@ansellandbailey.com

**ANSELL + BAILEY**