

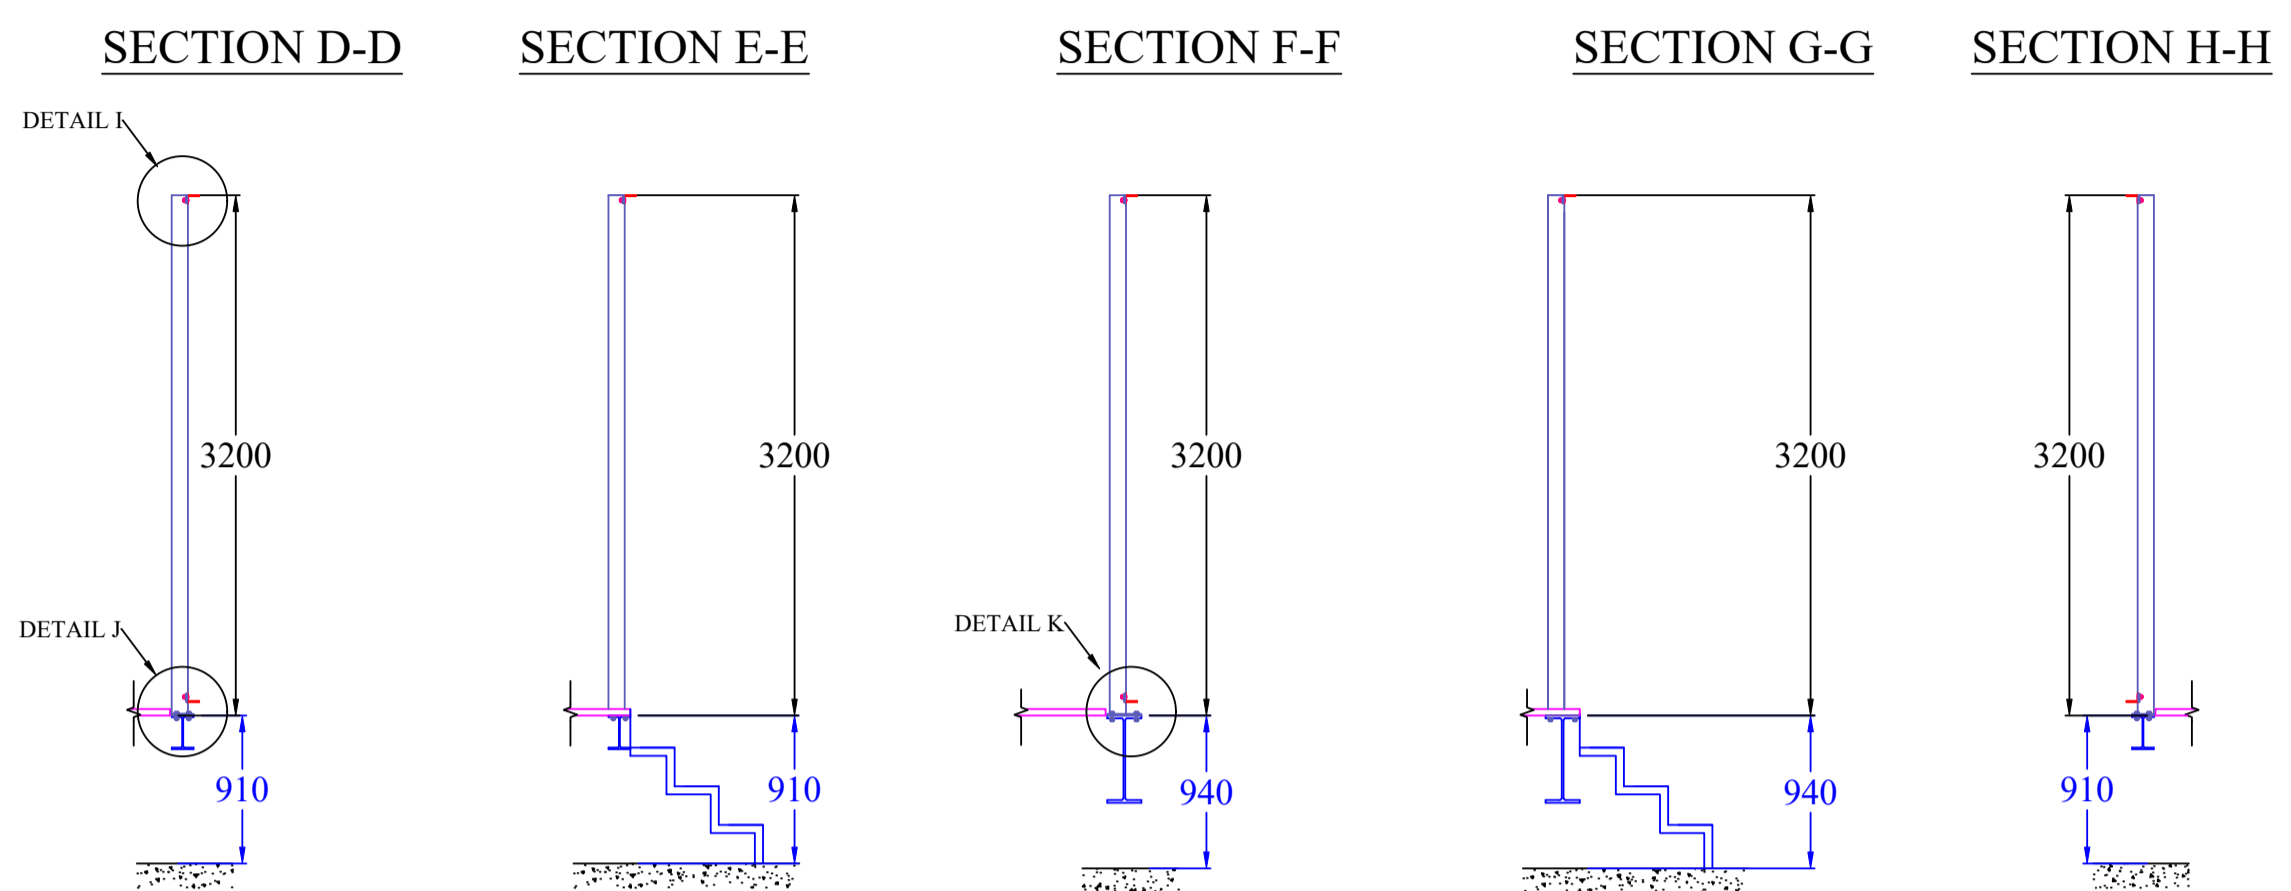



**PLAN**

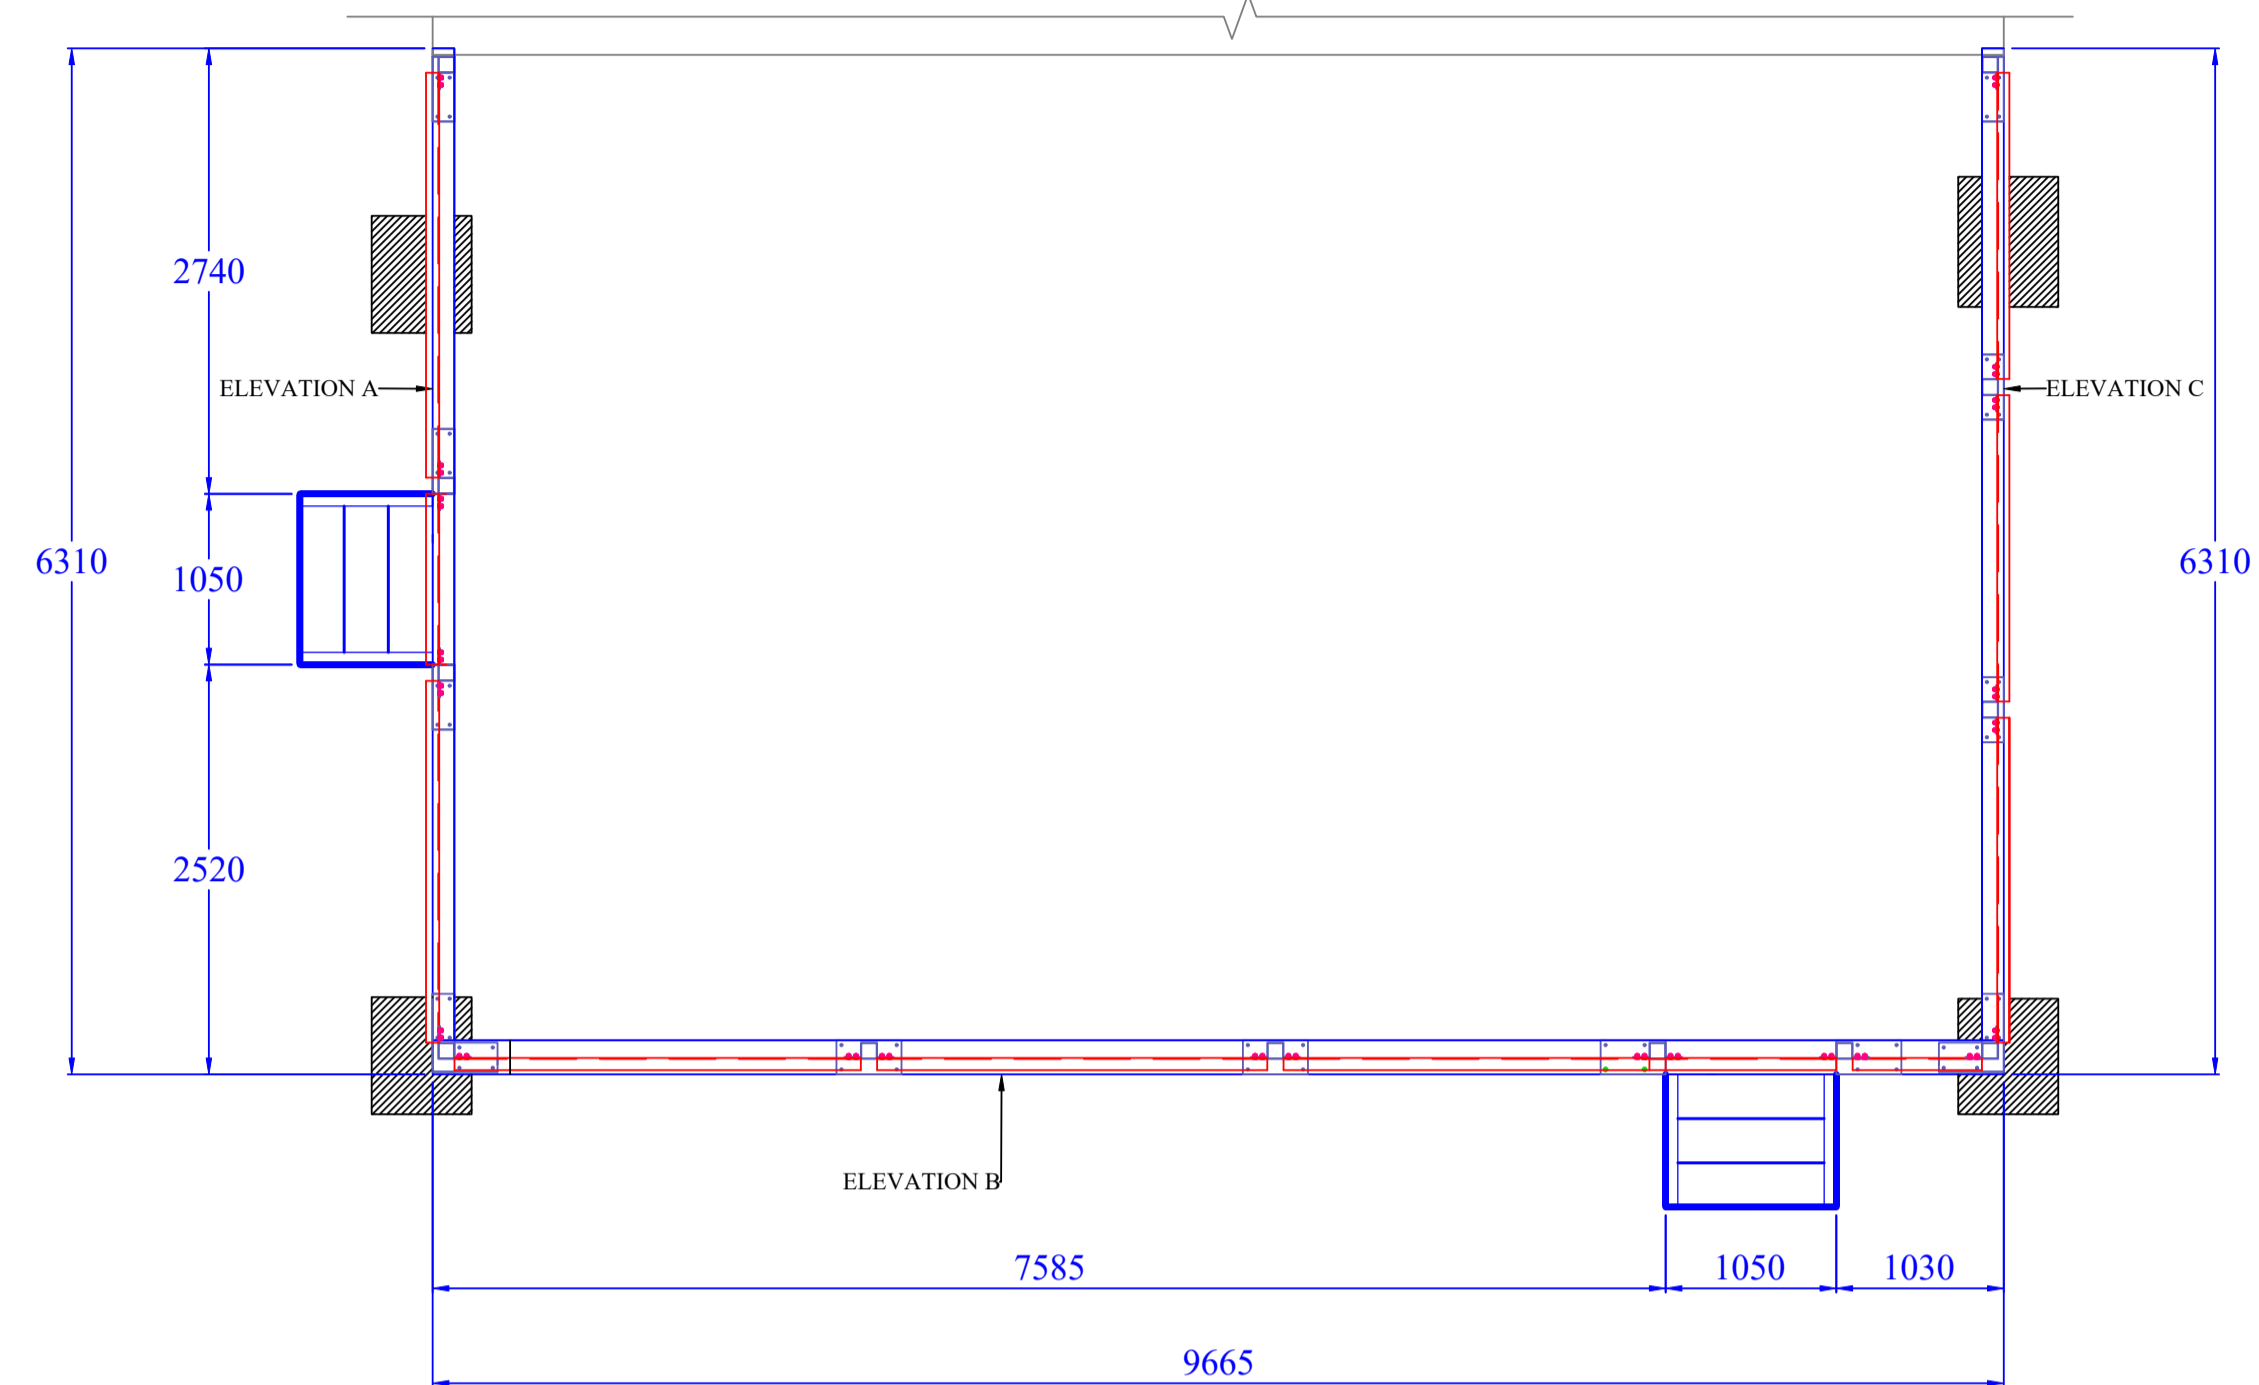


**ELEVATION A**

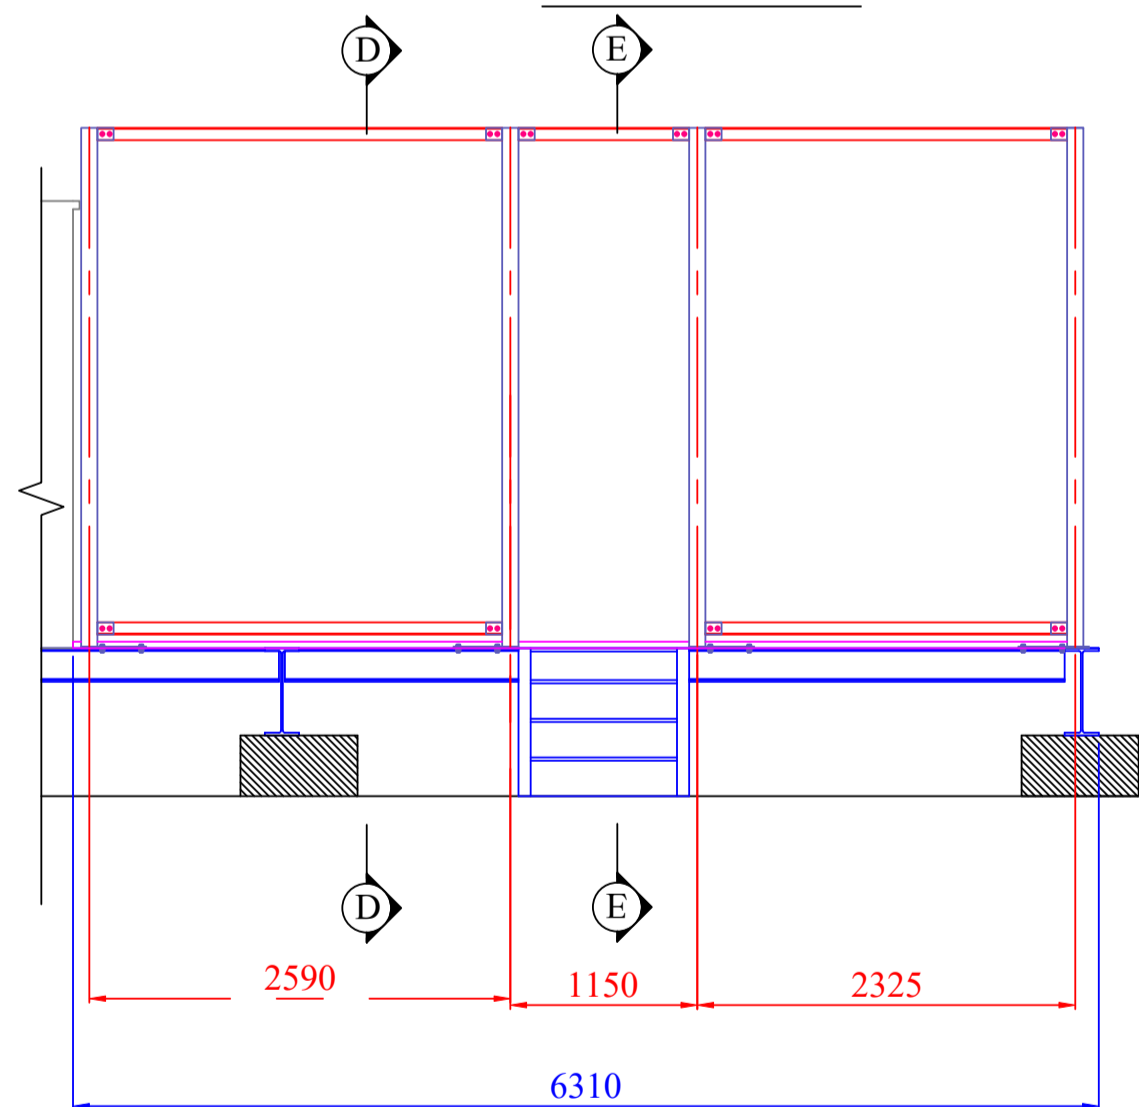

**ELEVATION B**

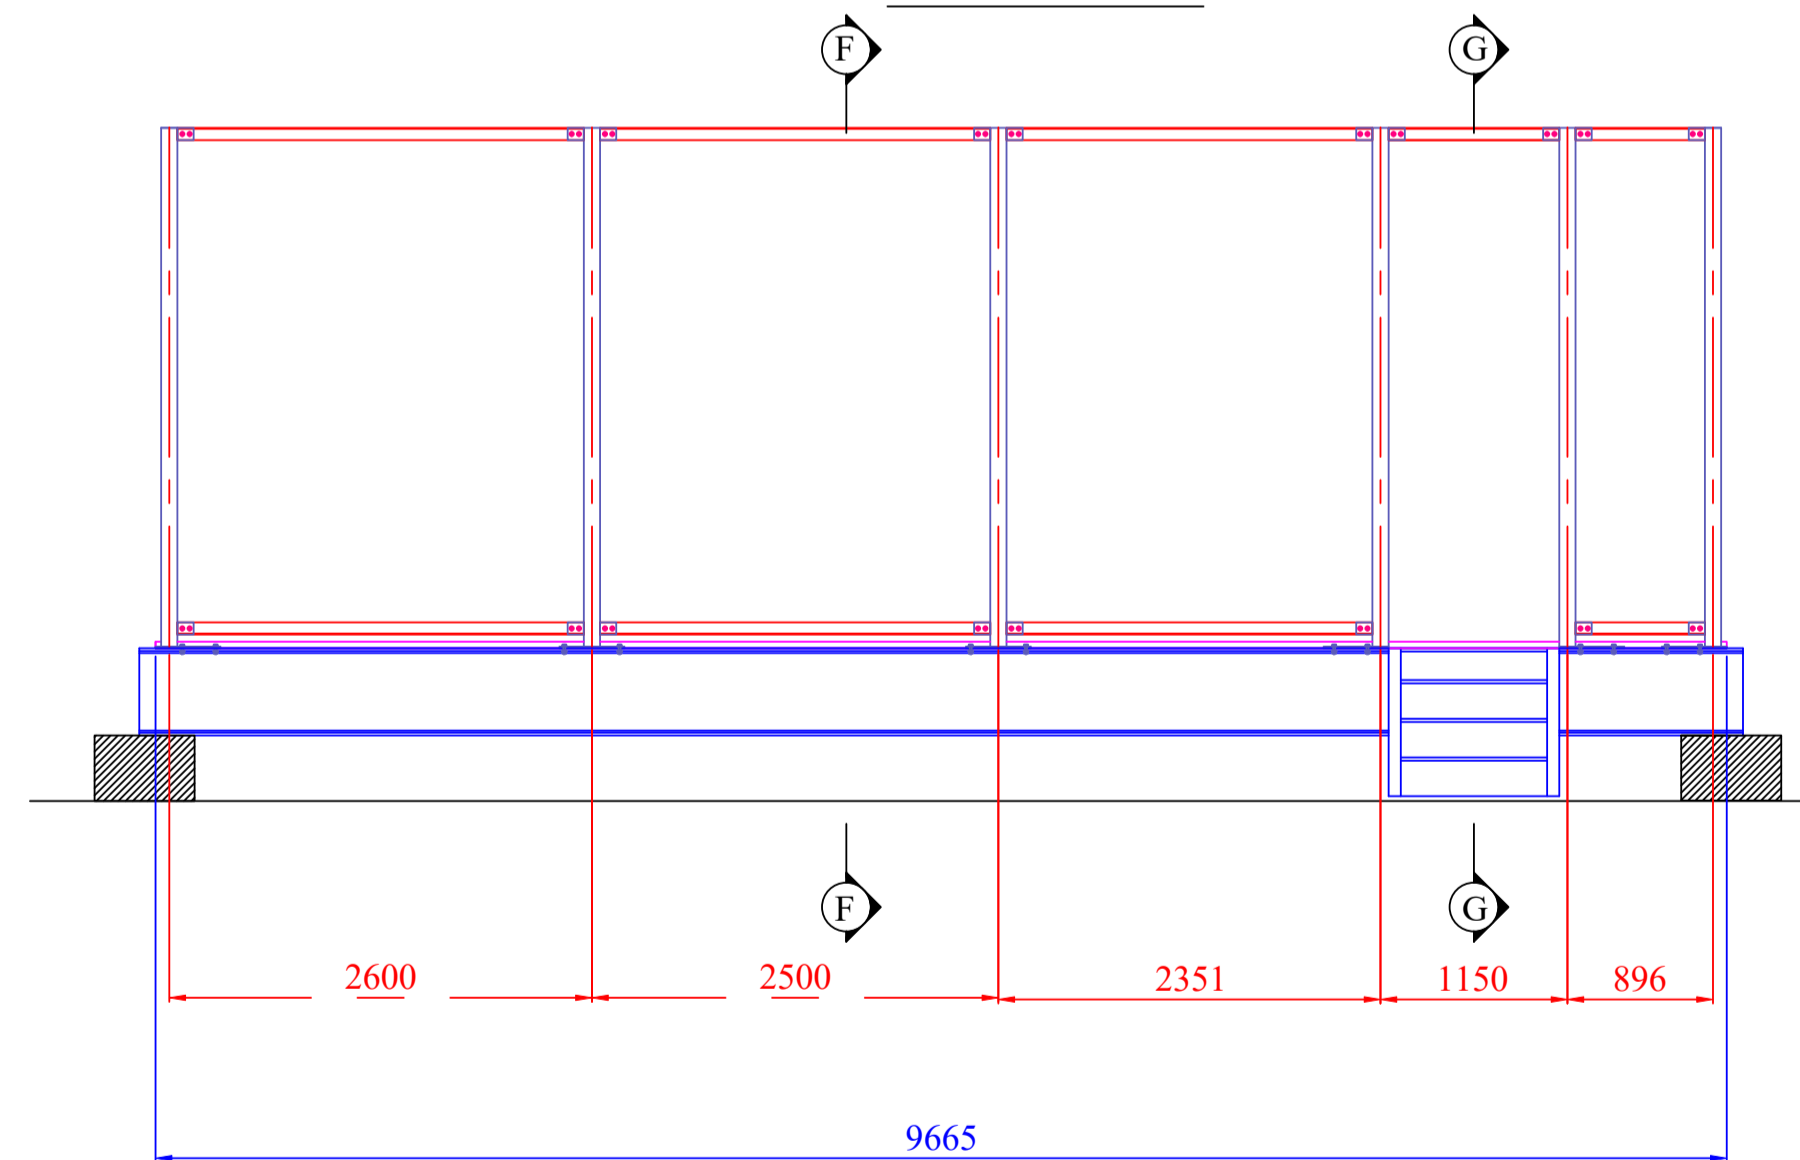

**ELEVATION C**

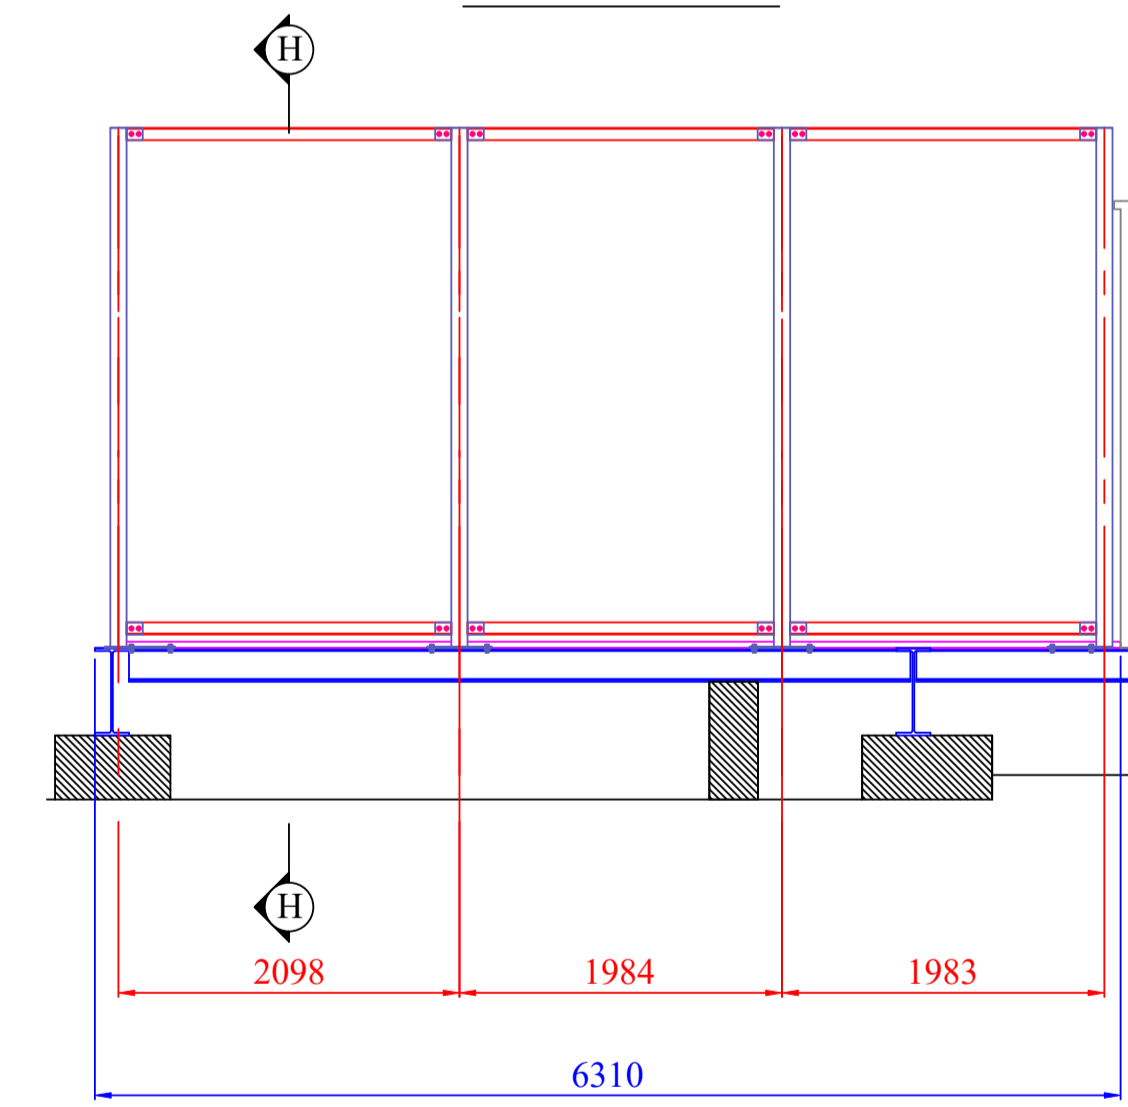

NOTE: FOR DETAILS SEE CS8664-107.

**SPECIFICATION**

**STEELWORK TO BE GALVANISED AFTER MANUFACTURE**

- Baseplate: 135mm x 400mm x 10mm;  
210mm x 400mm x 10mm;
- L-SHAPED - 135mm WIDE x 400mm/400mm x 10mm
- Posts: 100mm x 100mm x 4mm SHS
- Plates: 100mm x 50mm x 6mm
- Rails: 75mm x 50mm x 6mm

Rev A Updated inline with architect comments. 25/09/2023

Rev Amendment Date

First Angle Projection unless stated. Scale NTS

Title Area 2 - 5th Floor Plant Level - Chillers CH-5.01, CH-5.02 & CH-5.03 - Steelwork

Project Royal Free Hospital

Client Logan Construction Limited

Drawing Number CS8664-104 Rev. A

**CONABEARE ACOUSTICS**  
11 Chiltern Enterprise Centre,  
Station Road, Theale,  
Berkshire RG7 4AA  
T:0118 930 3650 F:0118 930 3912  
E:sales@conabeare.co.uk

Date: 26/07/2023 Drawn By WD

Issue Approval Checked By sjm

The information contained on this drawing/specification is the property of Conabeare Acoustics Limited and may not be reproduced or disclosed to a third party in any form without the written permission of Conabeare Acoustics Limited.