




**DETAIL I**

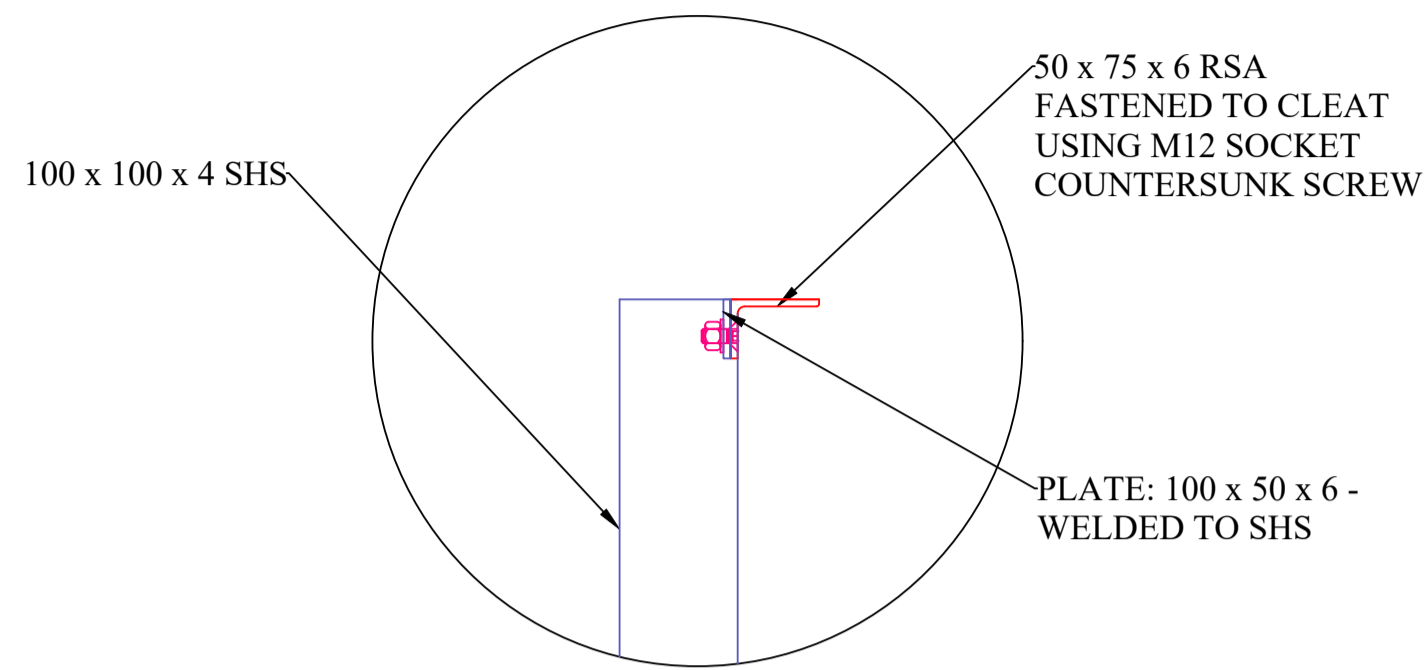


**DETAIL J**

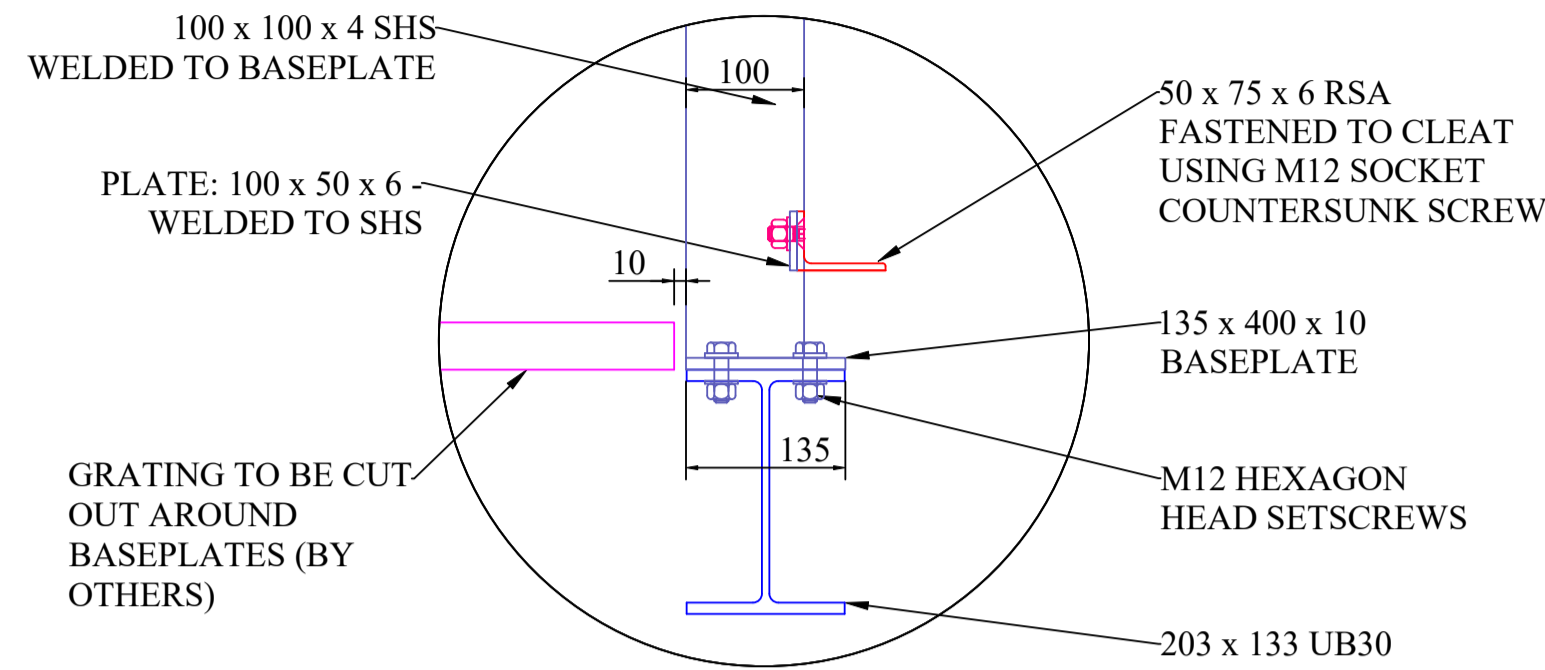


**DETAIL K**

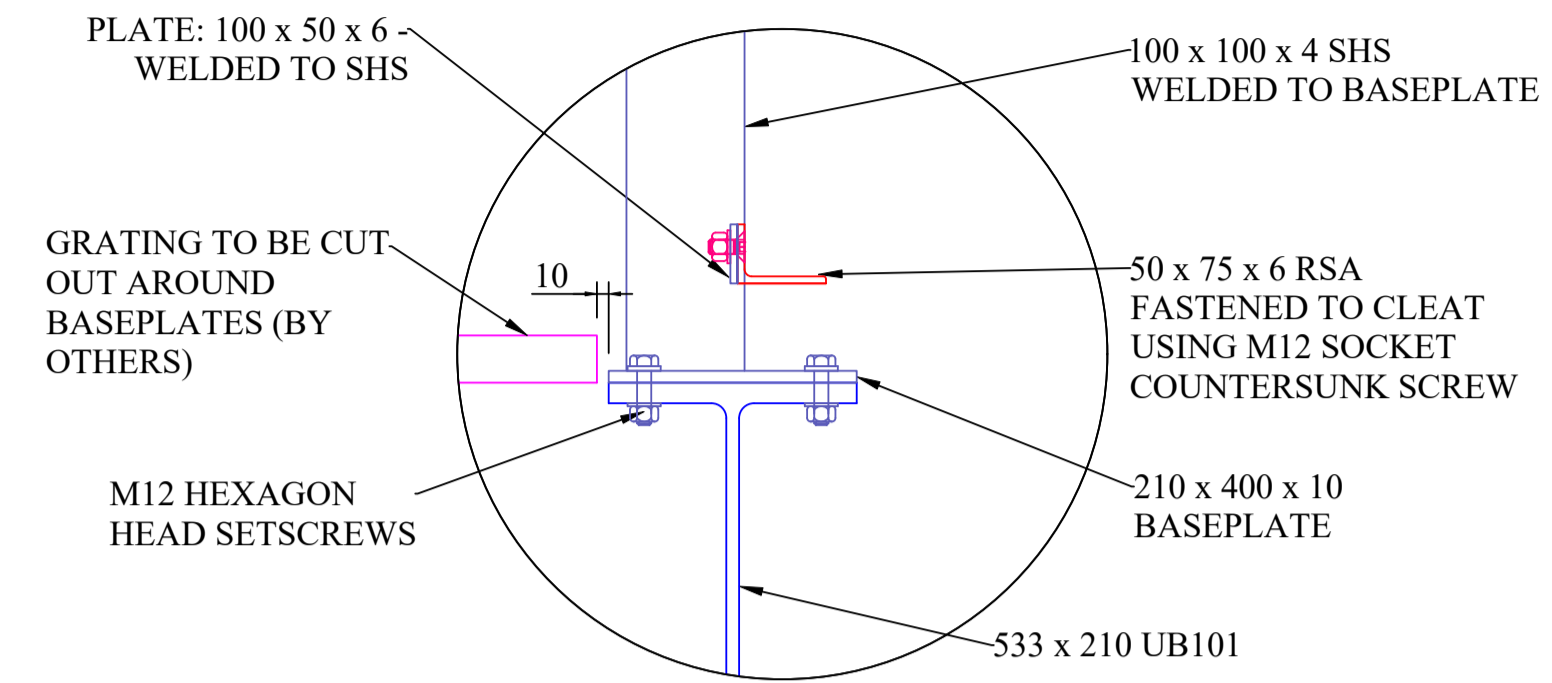


**DETAIL R**

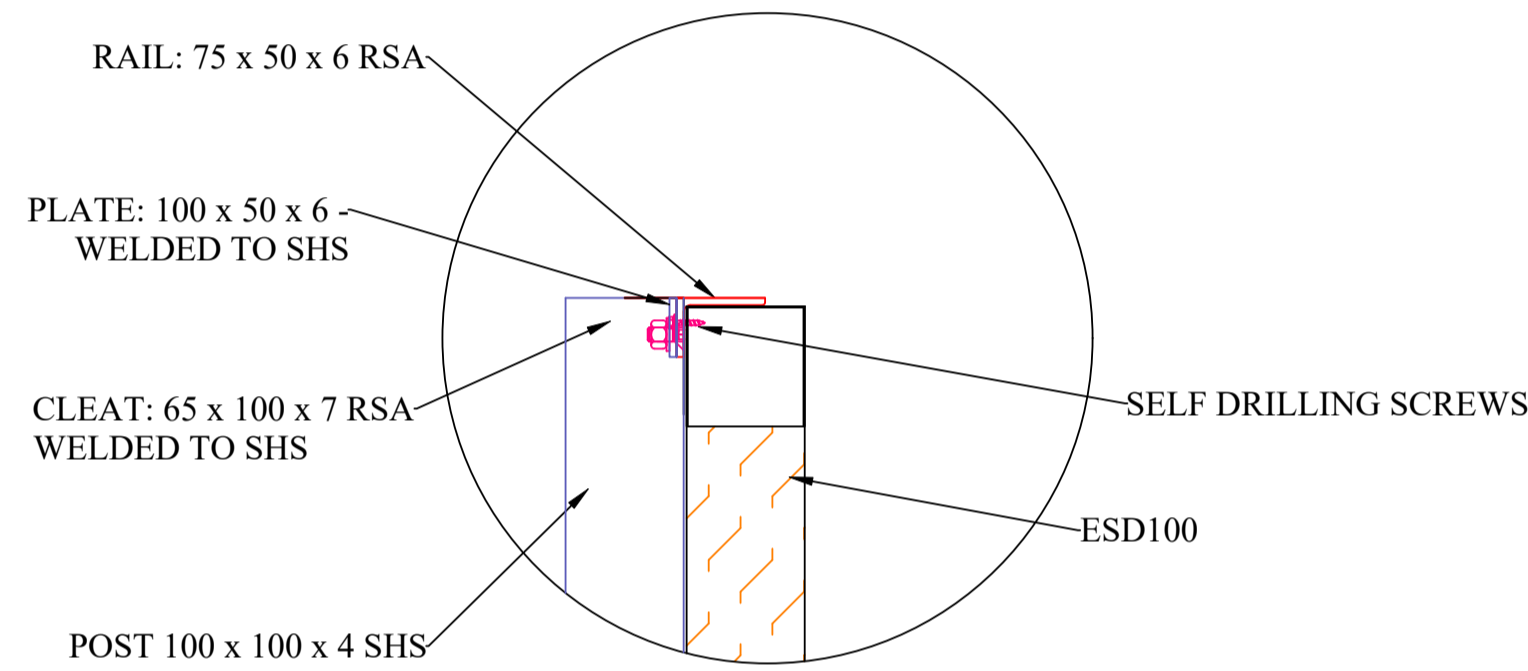


**DETAIL S**

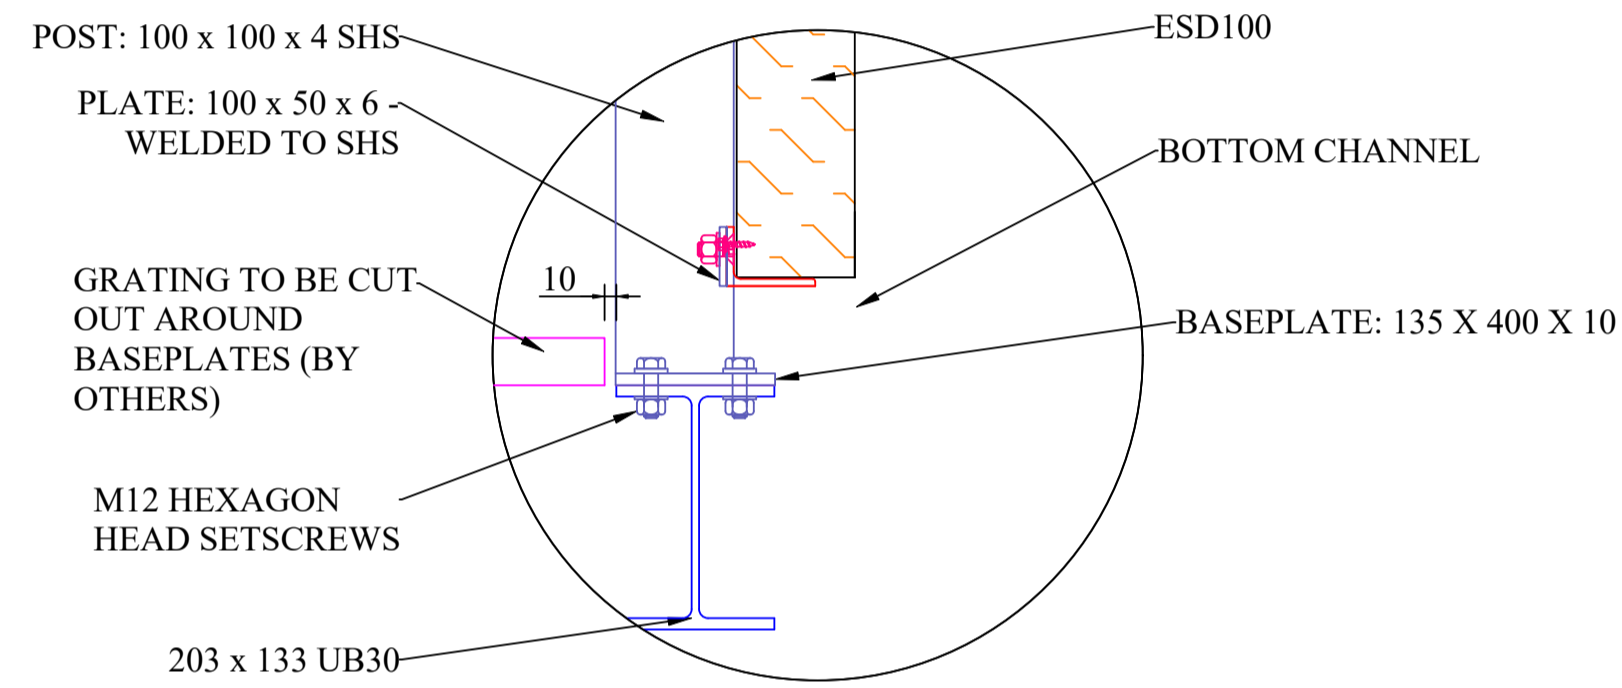


**DETAIL T**

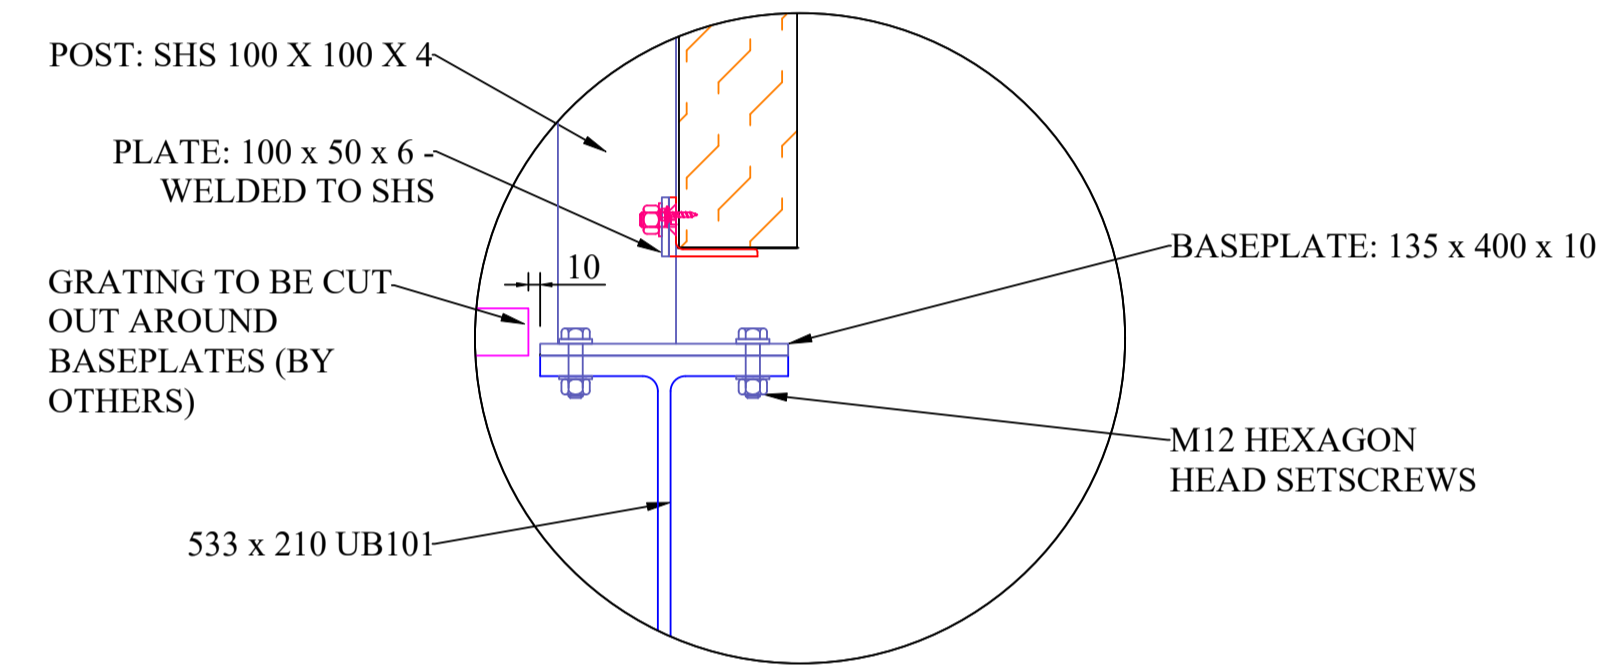


**DETAIL U**

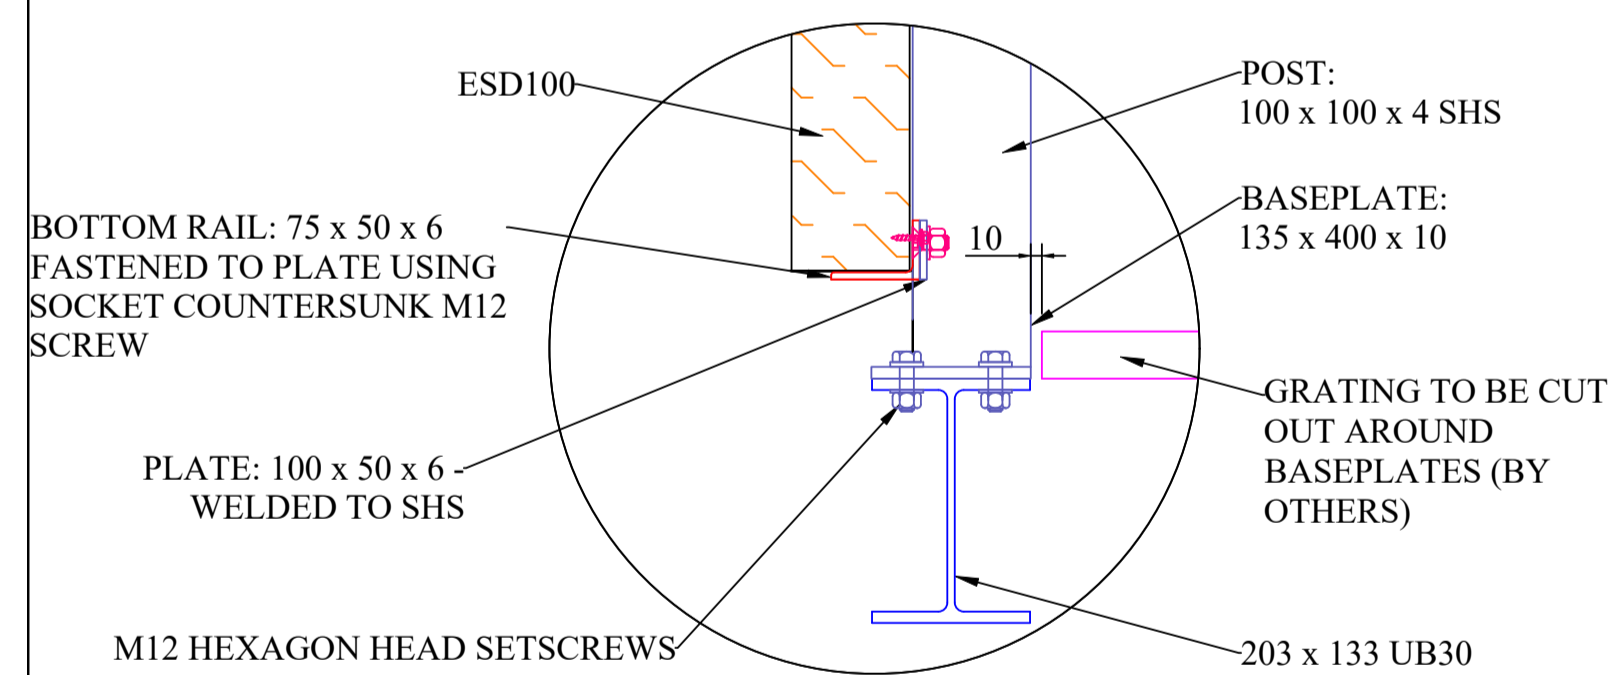


**DETAIL AF**

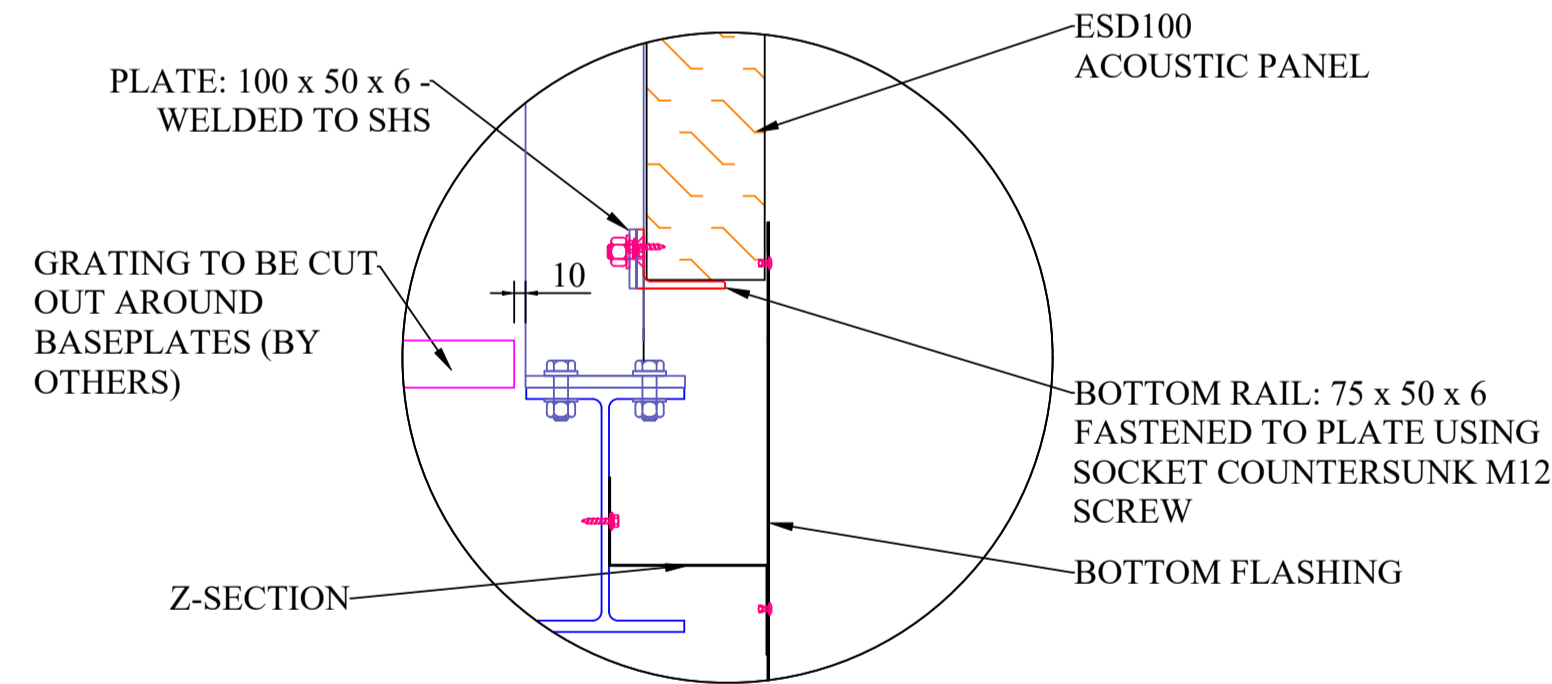


**DETAIL AG**

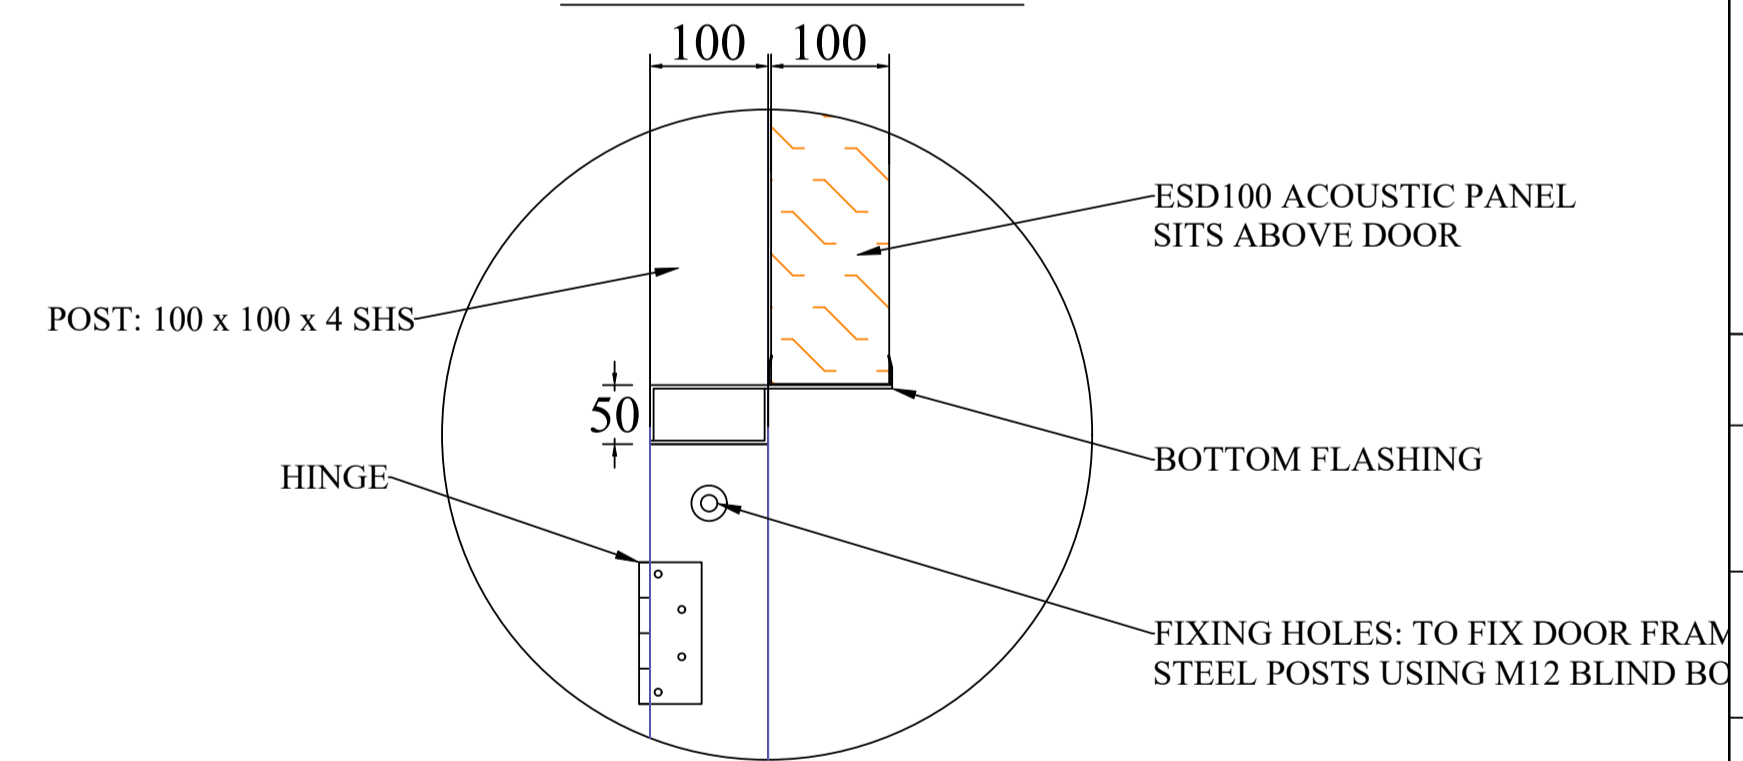


**DETAIL AH**

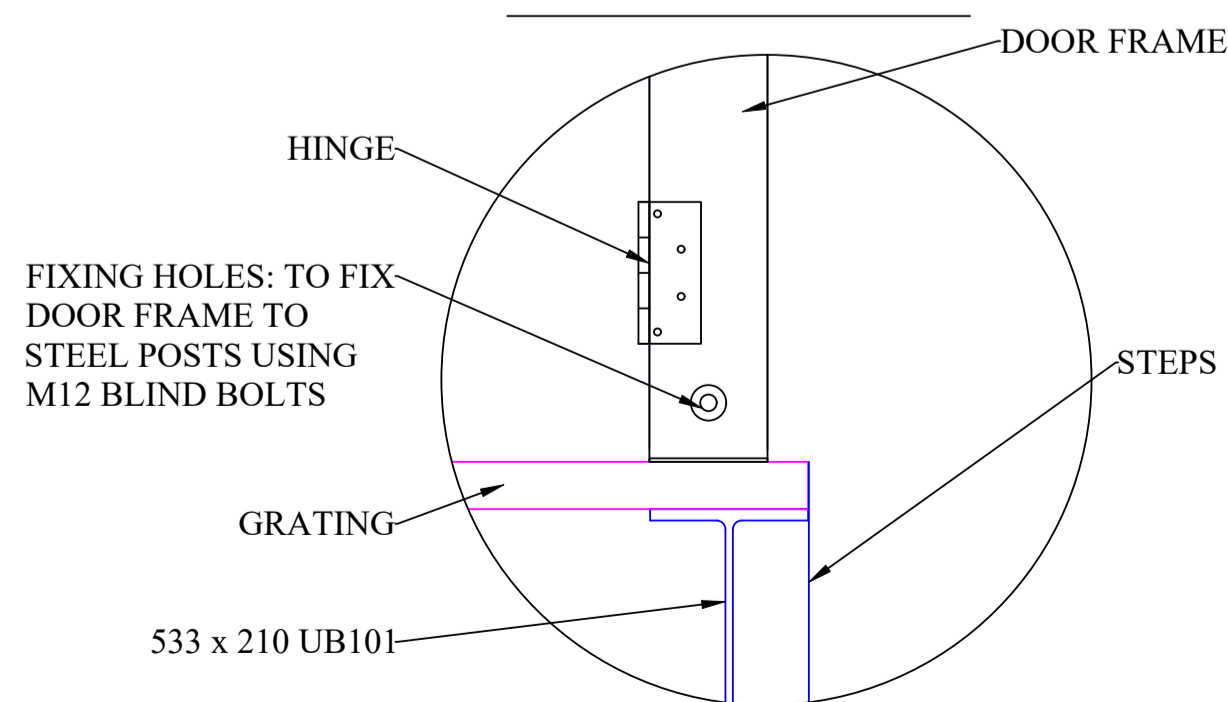

**DETAIL AI**

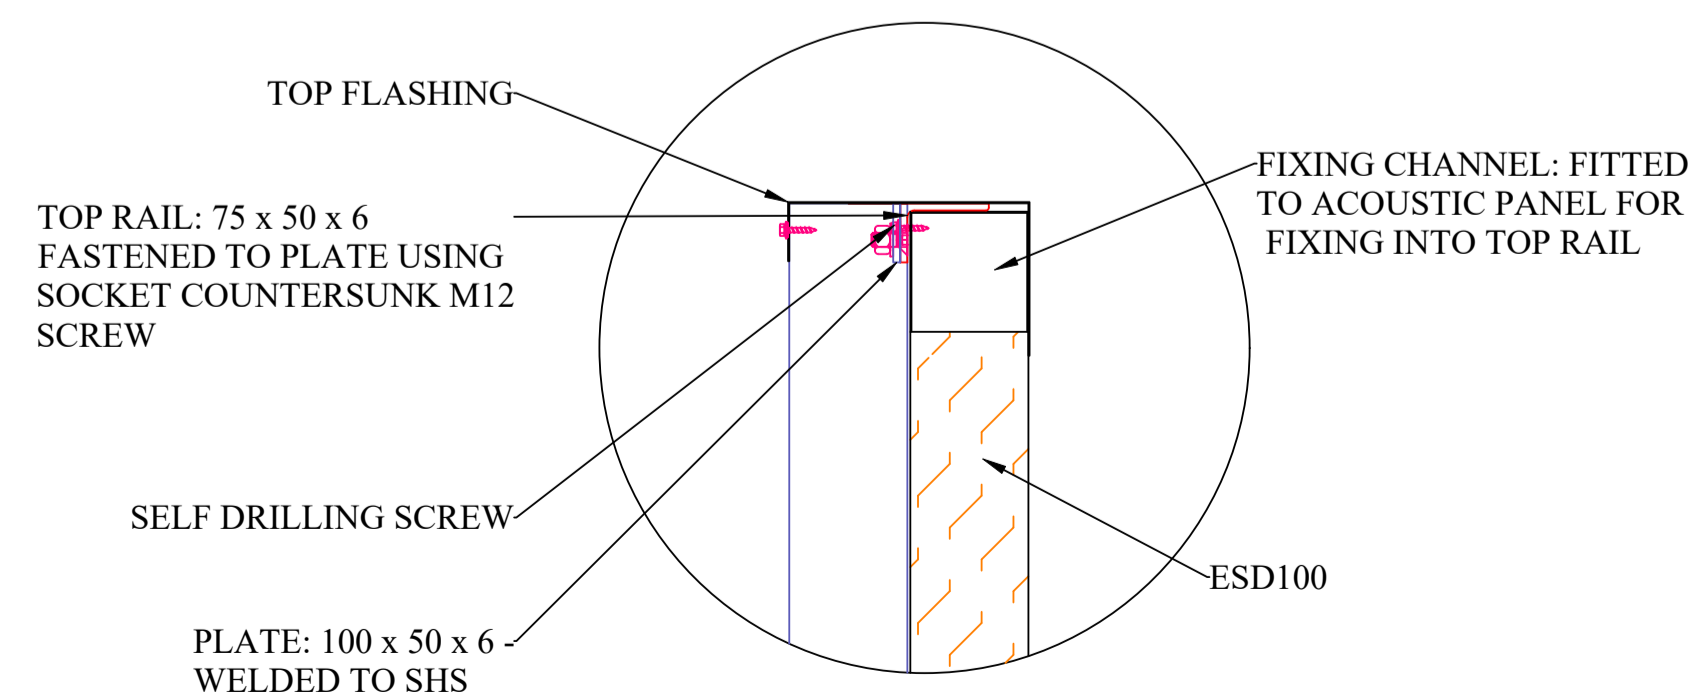

**DETAIL AJ**

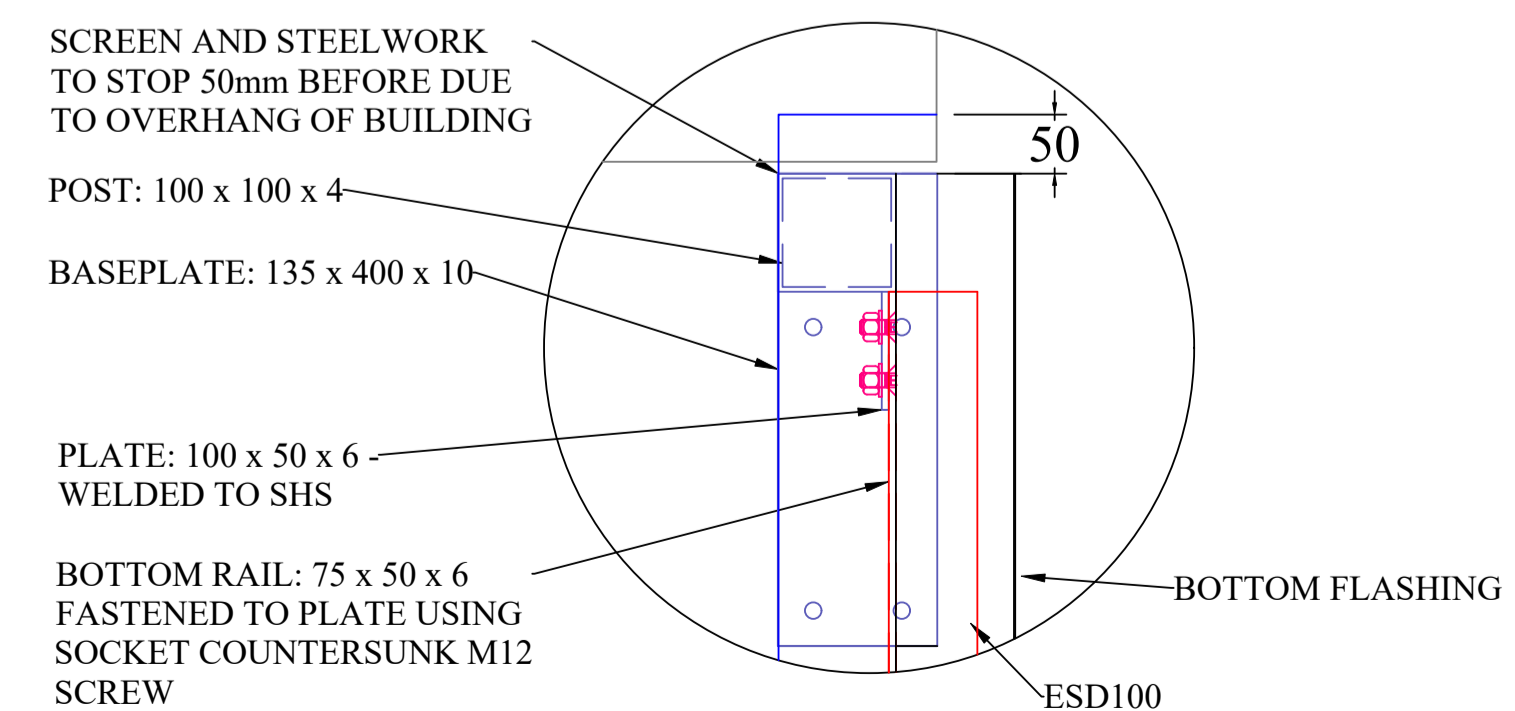

A	Updated inline with architect comments.	25/09/2023
Rev	Amendment	Date
		Scale NTS
Title Area 2 - 5th Floor Plant Level - Chillers CH-5.01, CH-5.02 & CH-5.03 - Details		
Project Royal Free Hospital		
Client Logan Construction Limited		
Drawing Number CS8664-107		Rev. A
<p><b>CONABEARE ACOUSTICS</b>                  11 Chiltern Enterprise Centre,                  Station Road, Theale,                  Berkshire RG7 4AA                  T:0118 930 3650 F:0118 930 3912                  E:sales@conabeare.co.uk</p>		
Date: 26/07/2023		Drawn By WD
Issue Approval		Checked By sjm
<small>The information contained on this drawing/specification is the property of Conabeare Acoustics Limited and may not be reproduced or disclosed to a third party in any form without the written permission of Conabeare Acoustics Limited.</small>		