



The Richard Stephens Partnership own the copyright to the building services engineering content of this drawing which is not to be used copied published or reproduced in whole or in part in any form without written consent.

notes

1. DO NOT SCALE FROM THIS DRAWING
2. THIS DRAWING TO BE READ IN CONJUNCTION WITH RELEVANT ARCHITECTURAL AND STRUCTURAL DRAWINGS, OTHER SERVICES DRAWINGS AND SPECIFICATIONS

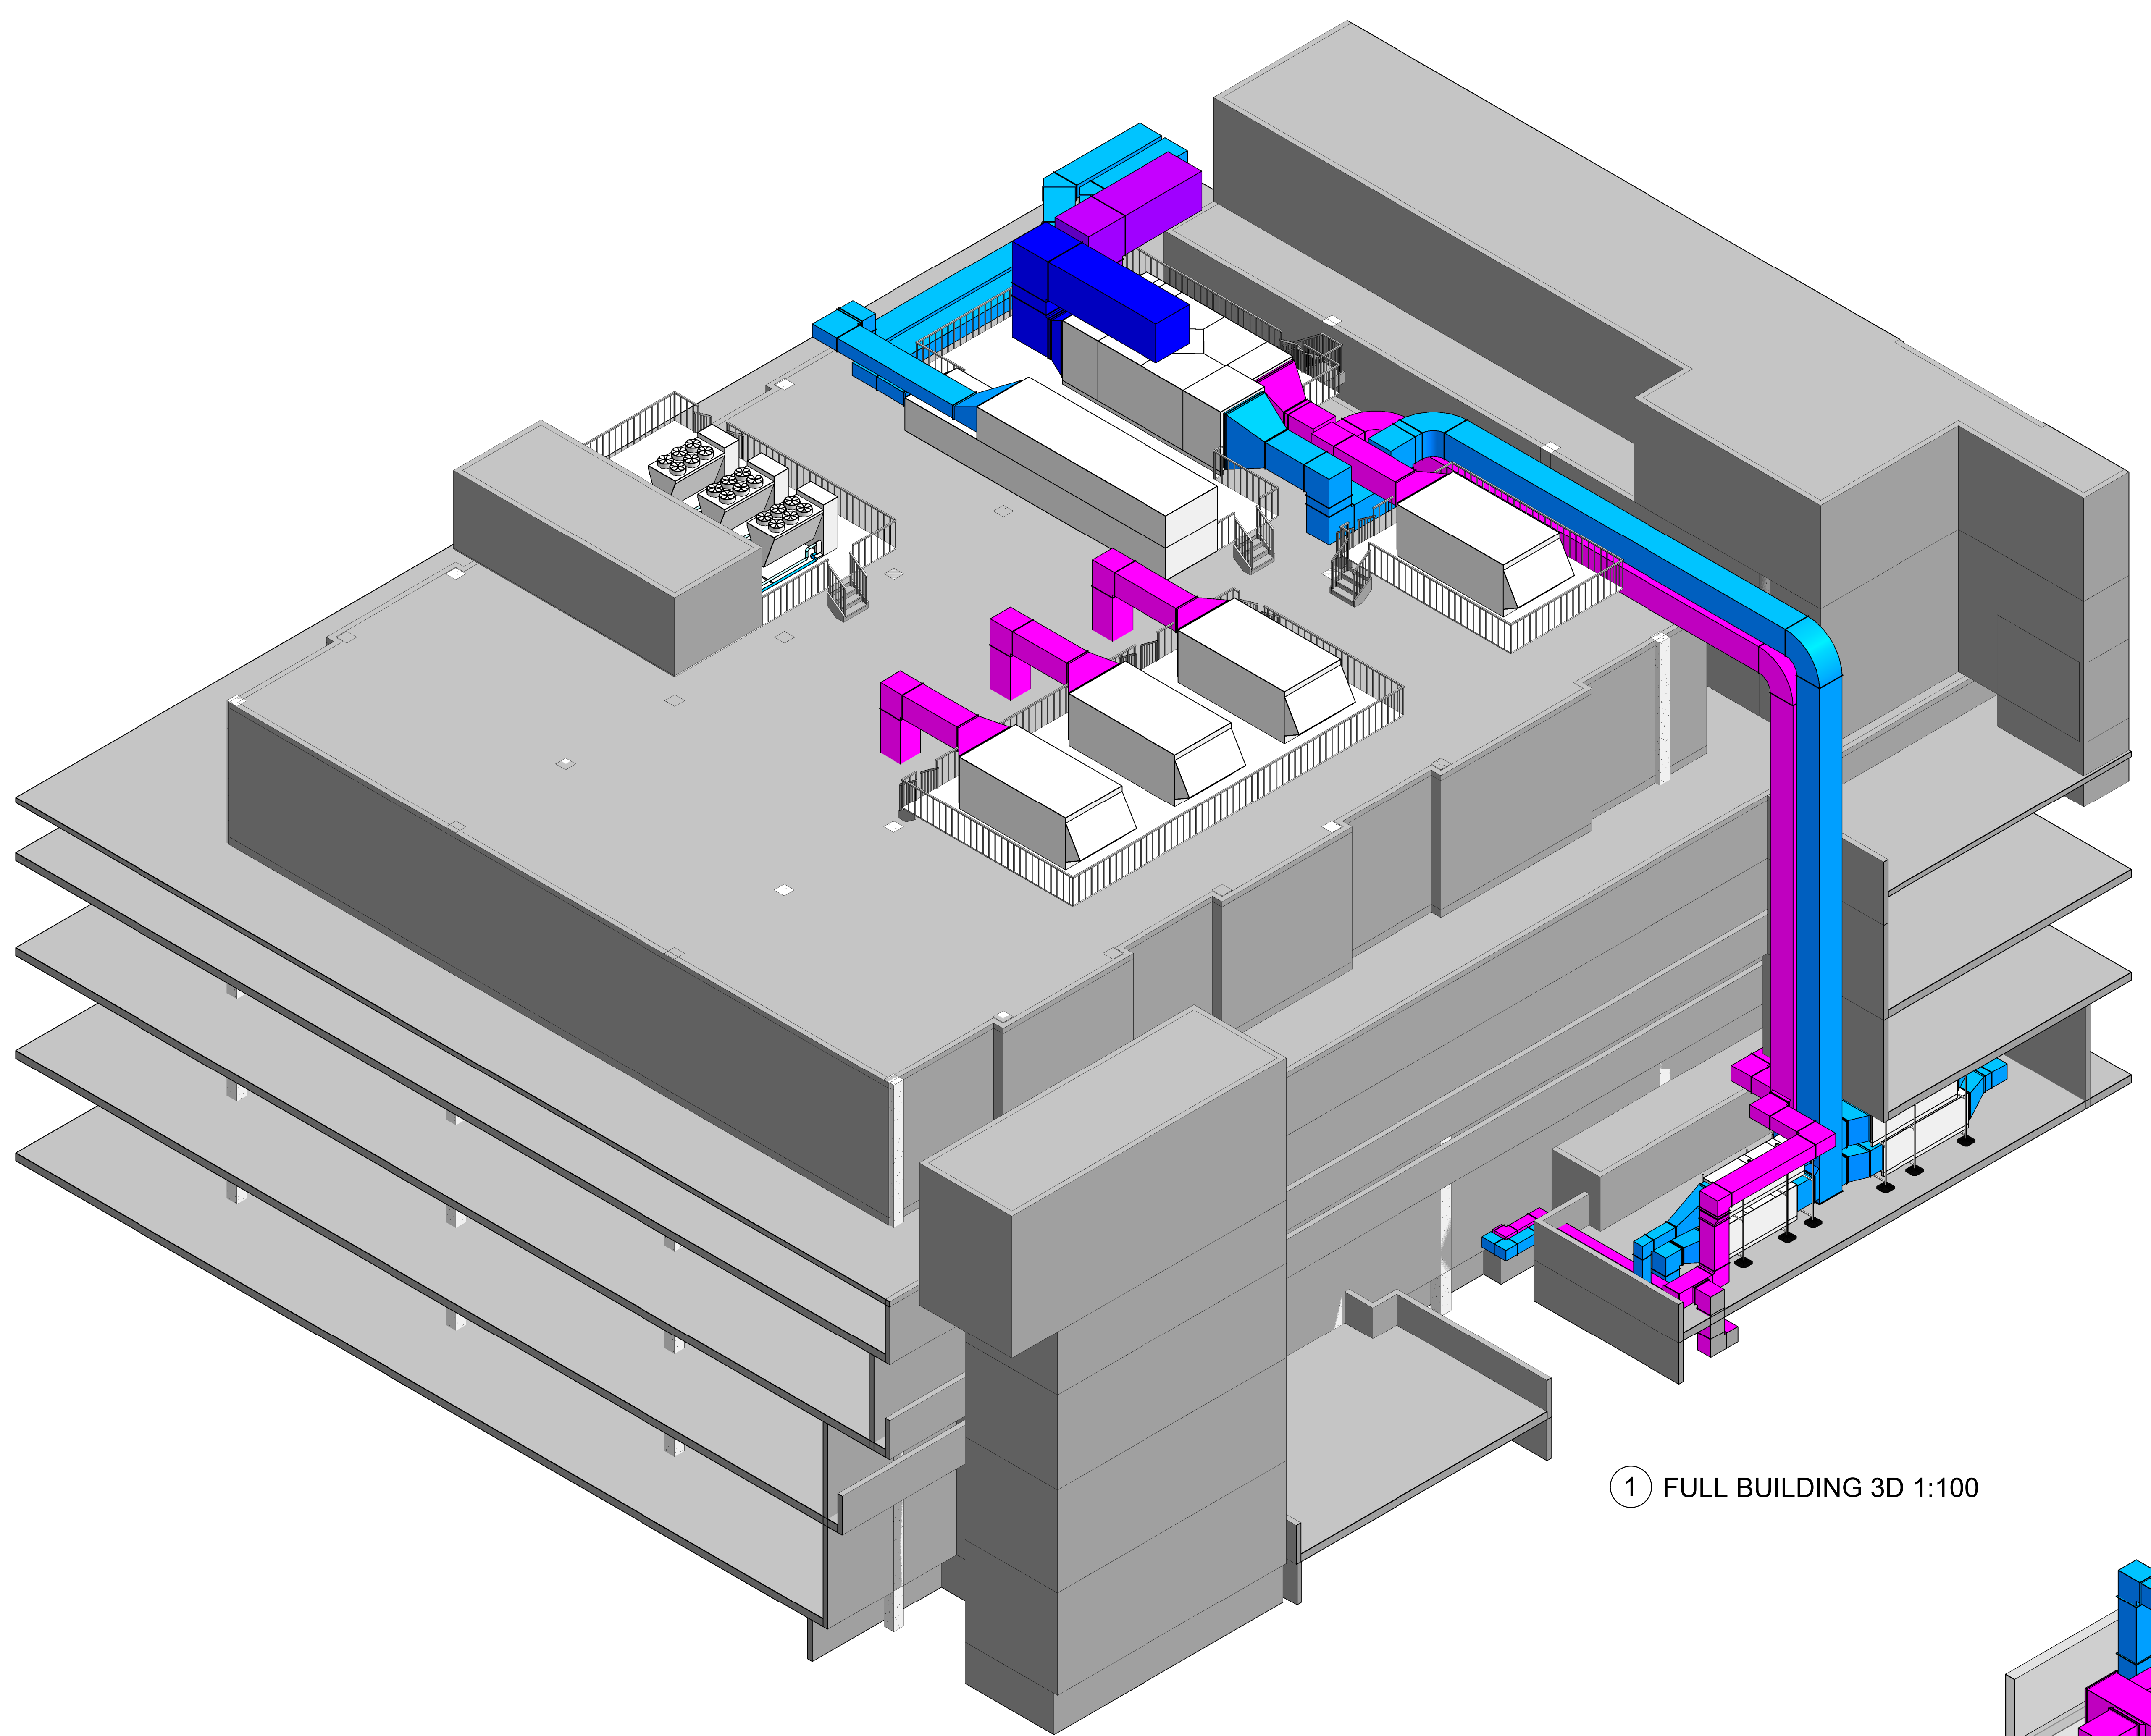

① FULL BUILDING 3D 1:100

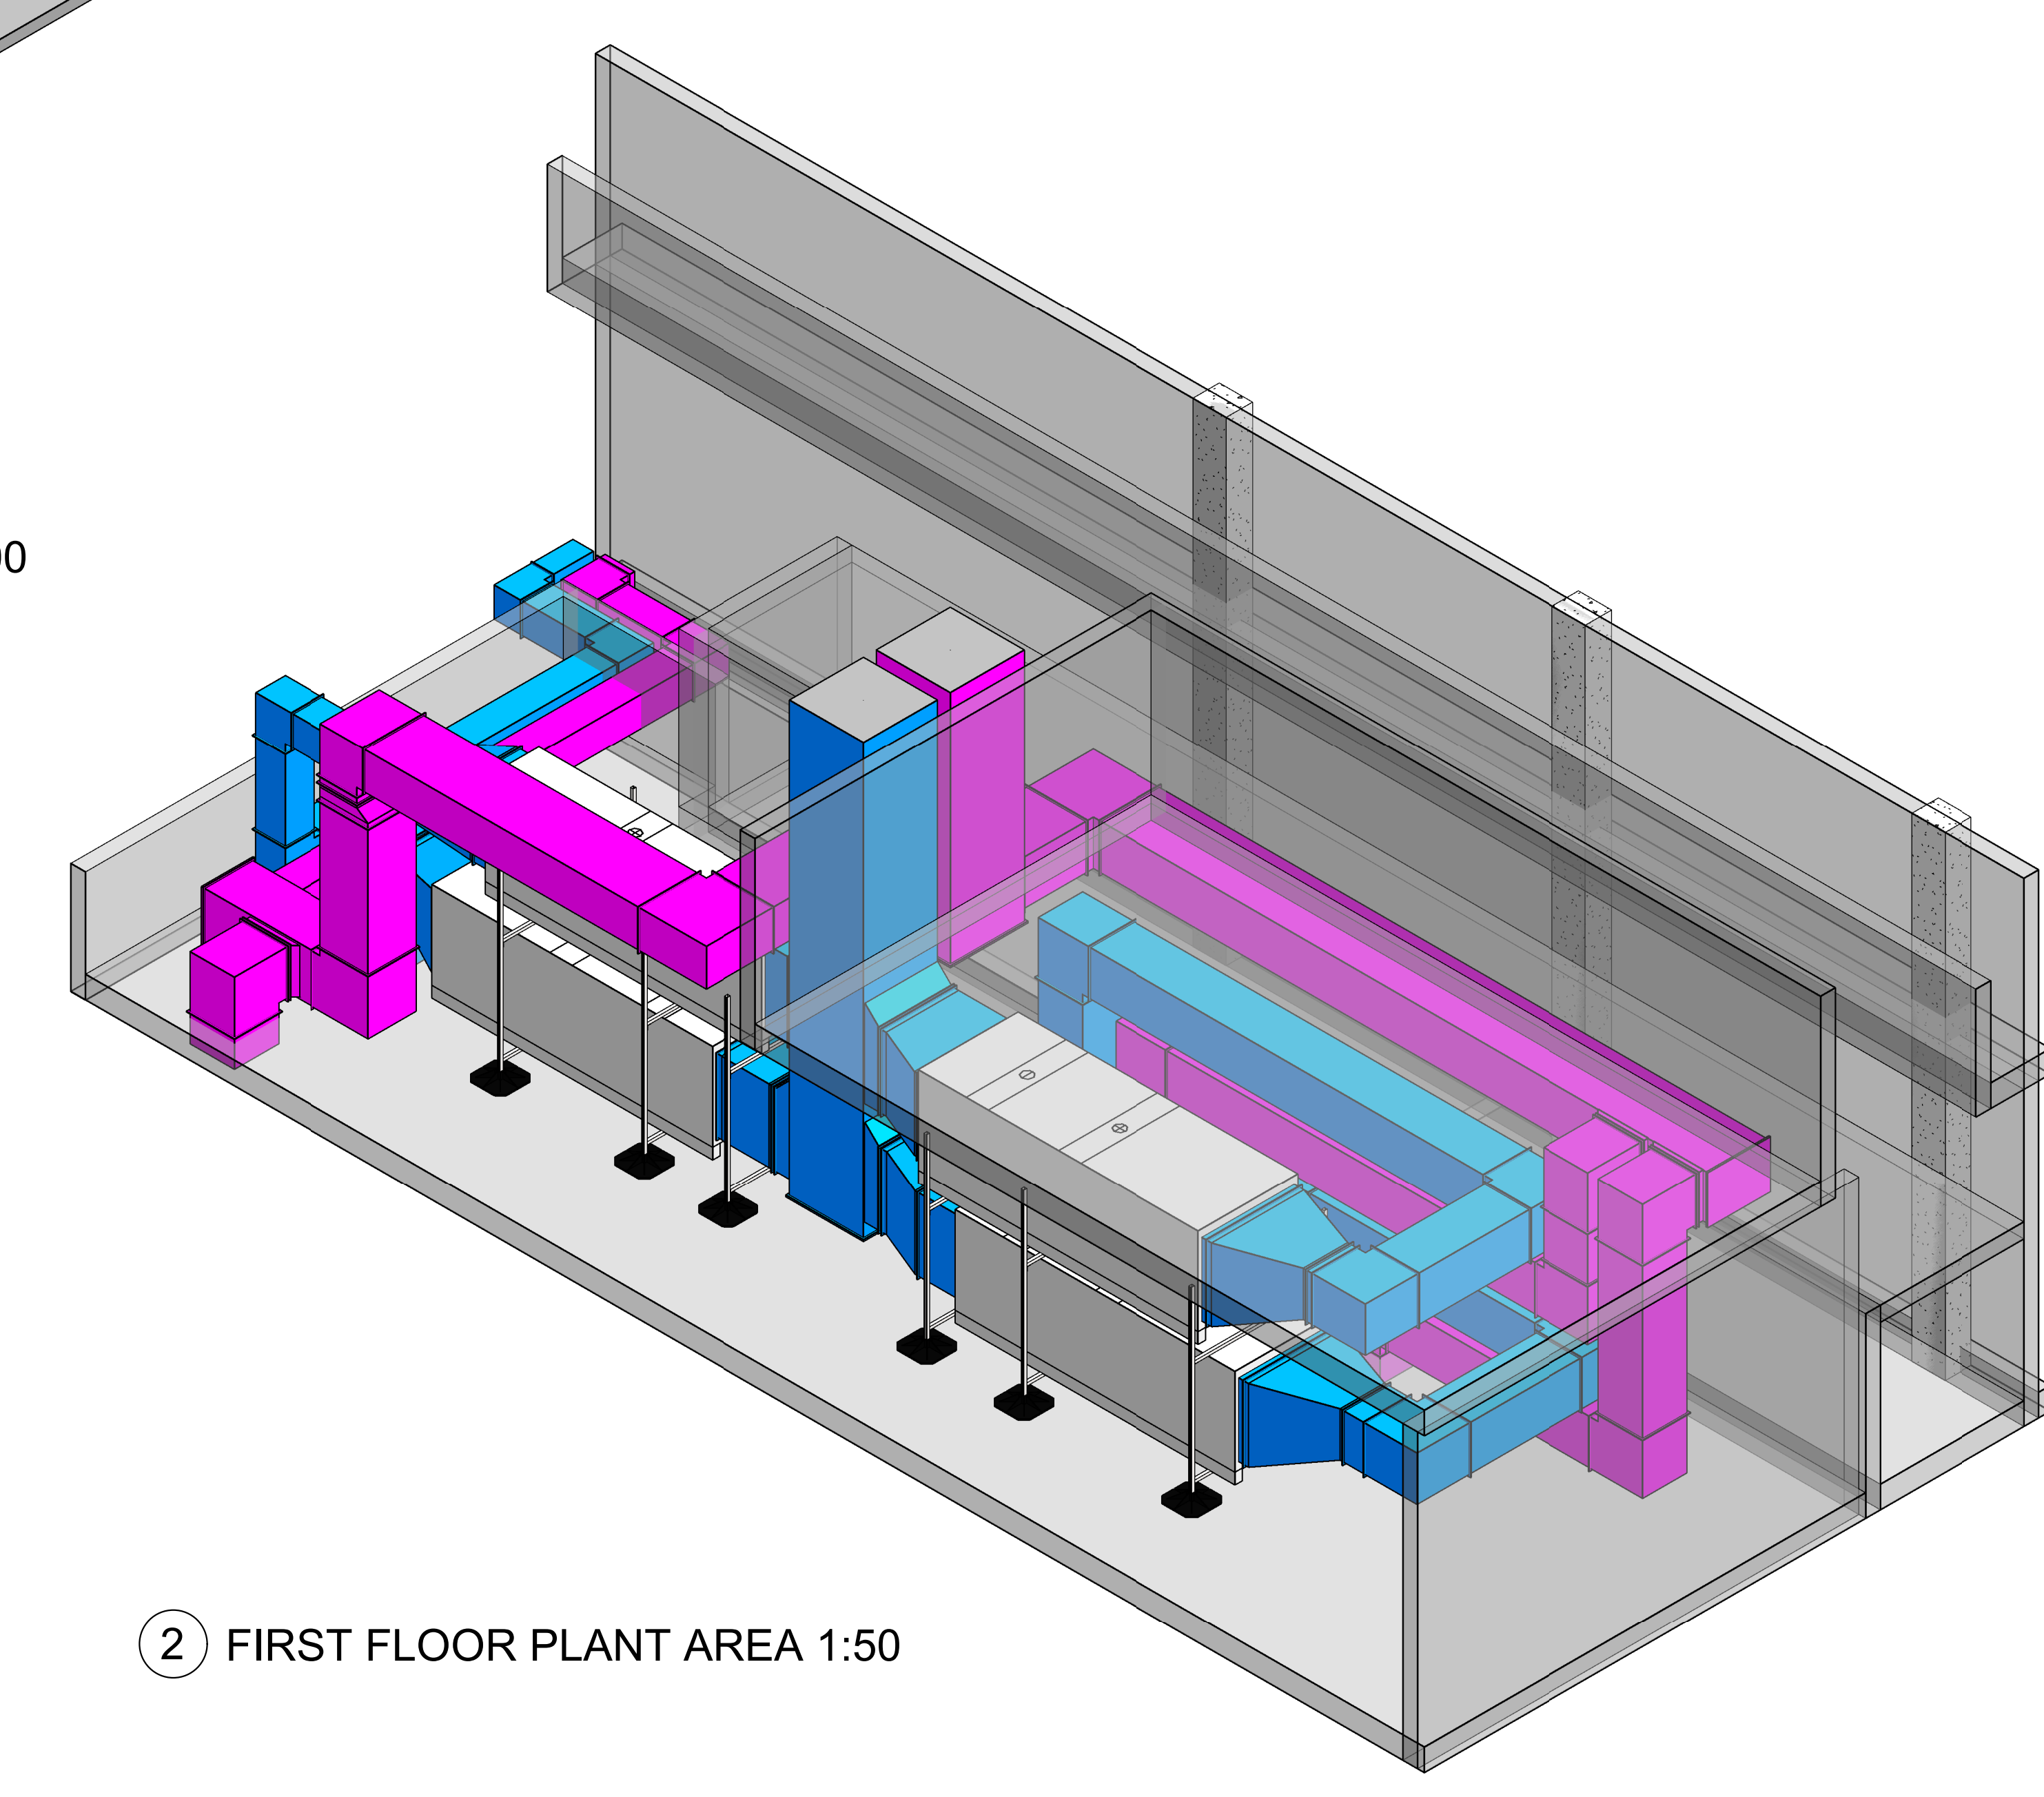

② FIRST FLOOR PLANT AREA 1:50

rev	date	description	dm	tm
P1	06/04/22	PRELIMINARY ISSUE	LR	SC

Revision Schedule

The Richard Stephens Partnership Limited
Consulting Engineers
 Mill Court
 Mill Hill
 Edensoridge
 Kent TN16 5DB
 Tel: 01732 782300
 Fax: 01732 782346
 E-mail: enq@rstep.co.uk
 Website: www.rstep.co.uk



client: ROYAL FREE LONDON NHS FOUNDATION TRUST

architect: ANSELL & BAILEY

project: ROYAL FREE HOSPITAL, LONDON IMAGING REFURBISHMENT

title: COMBINED MECHANICAL SERVICES 3D SERVICES COORDINATION LAYOUT

date	APRIL 2022	scale	As Noted
designed	LR	cad	LR
checked	SVC	approved	SVC

3D SKETCH DRAWING	
drawing no.	rev
2345-RSP-XX-ZZ-SK-M-10ZZ1	P1