



**STEELWORK NOTES**  
 1. FOR STEELWORK NOTES REFER TO DRAWING 21-2121-ST-011.

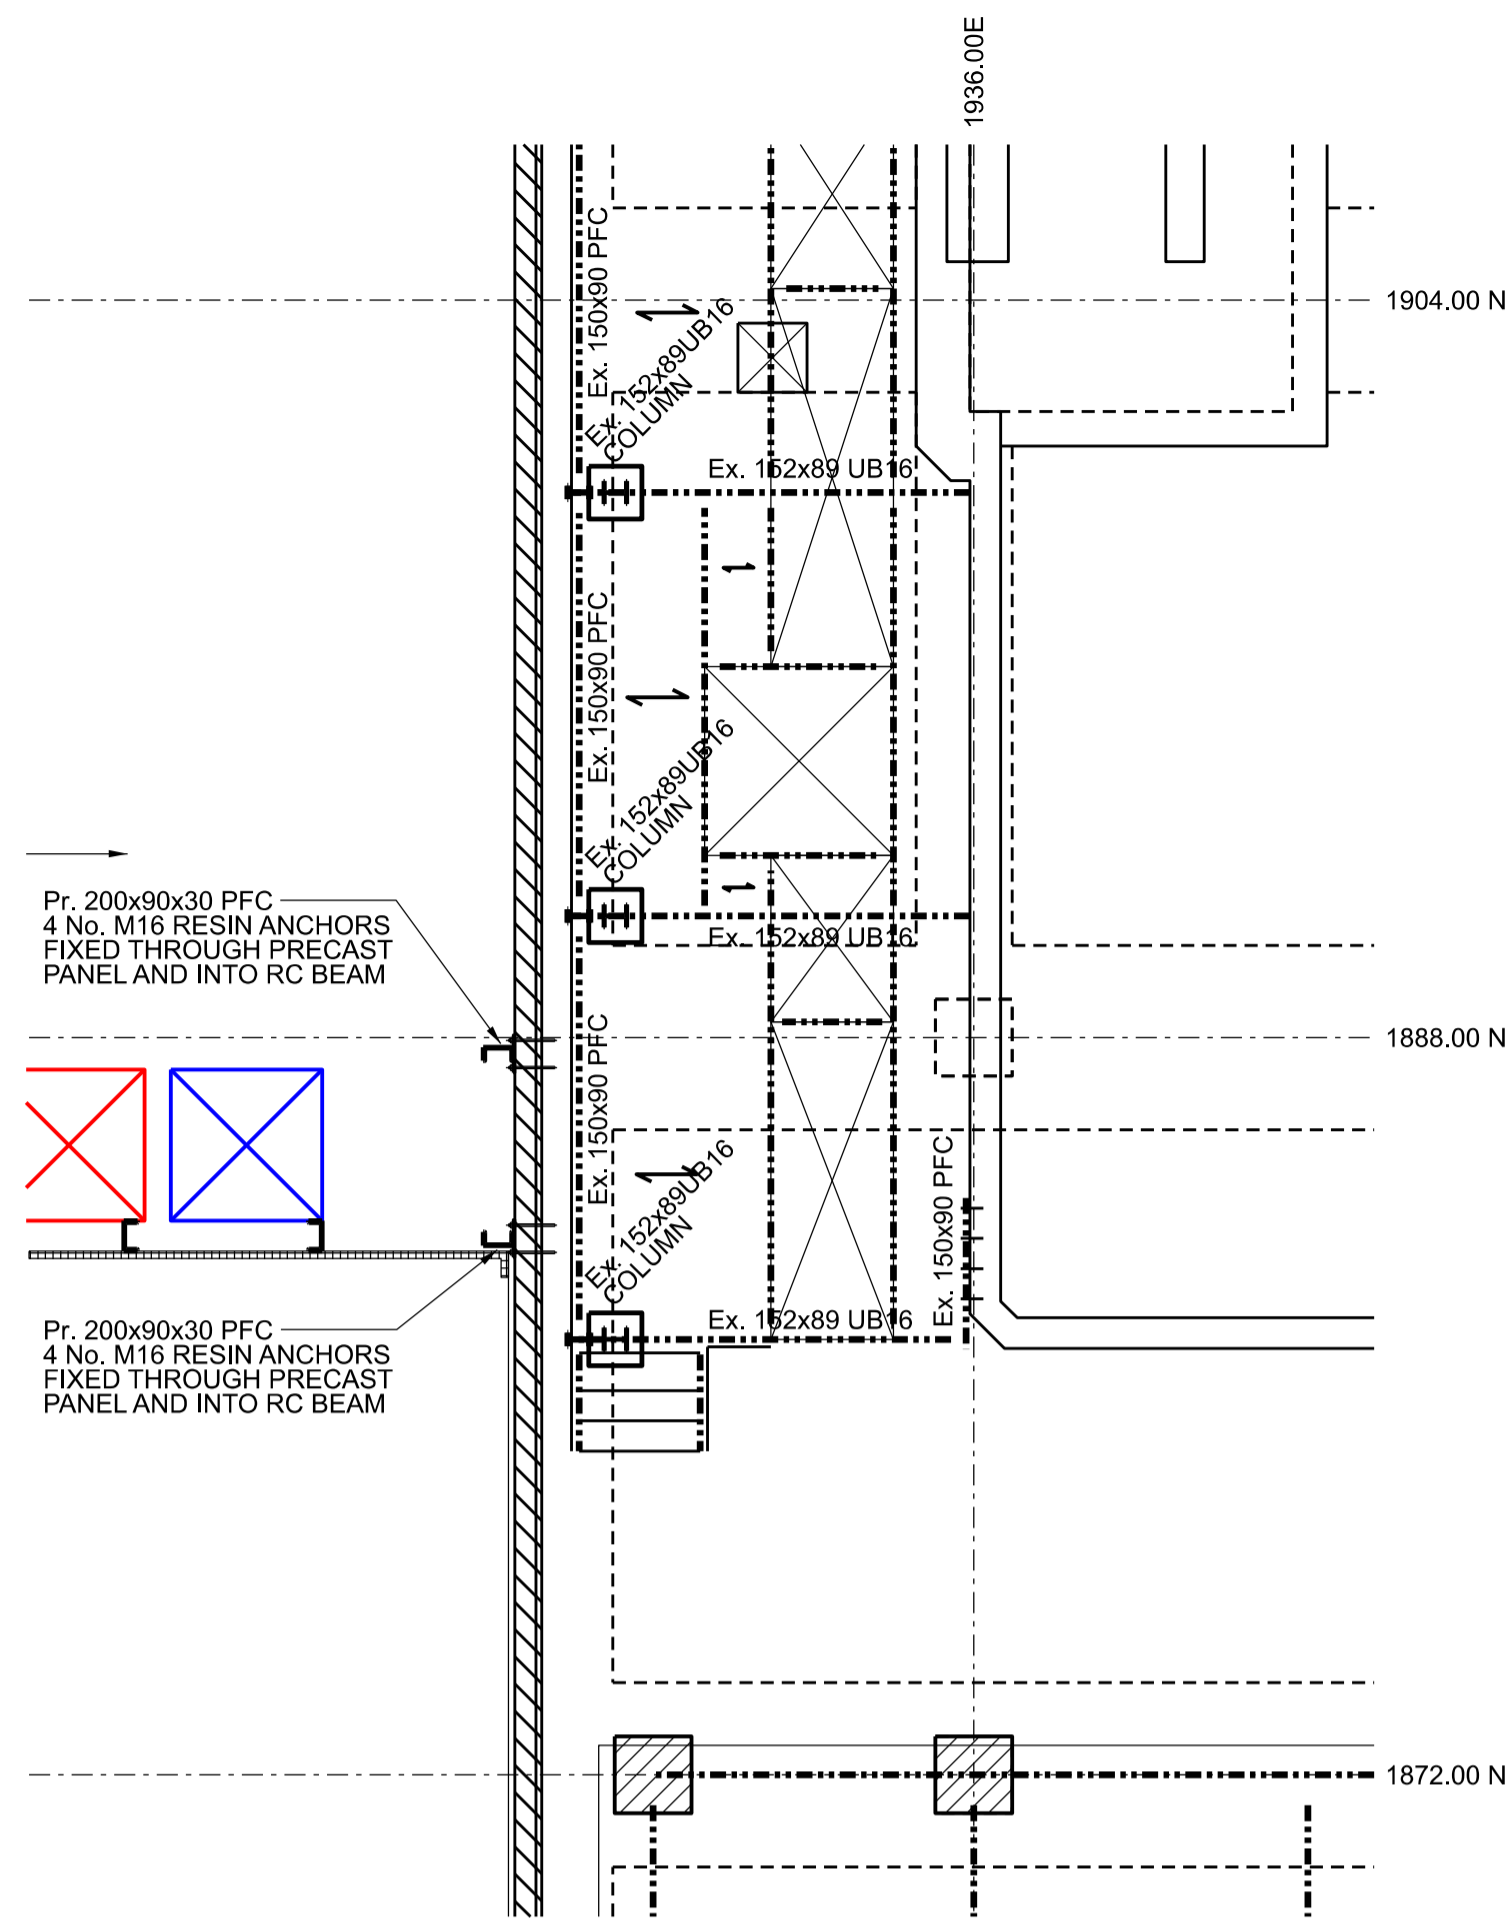

ROOF PLAN

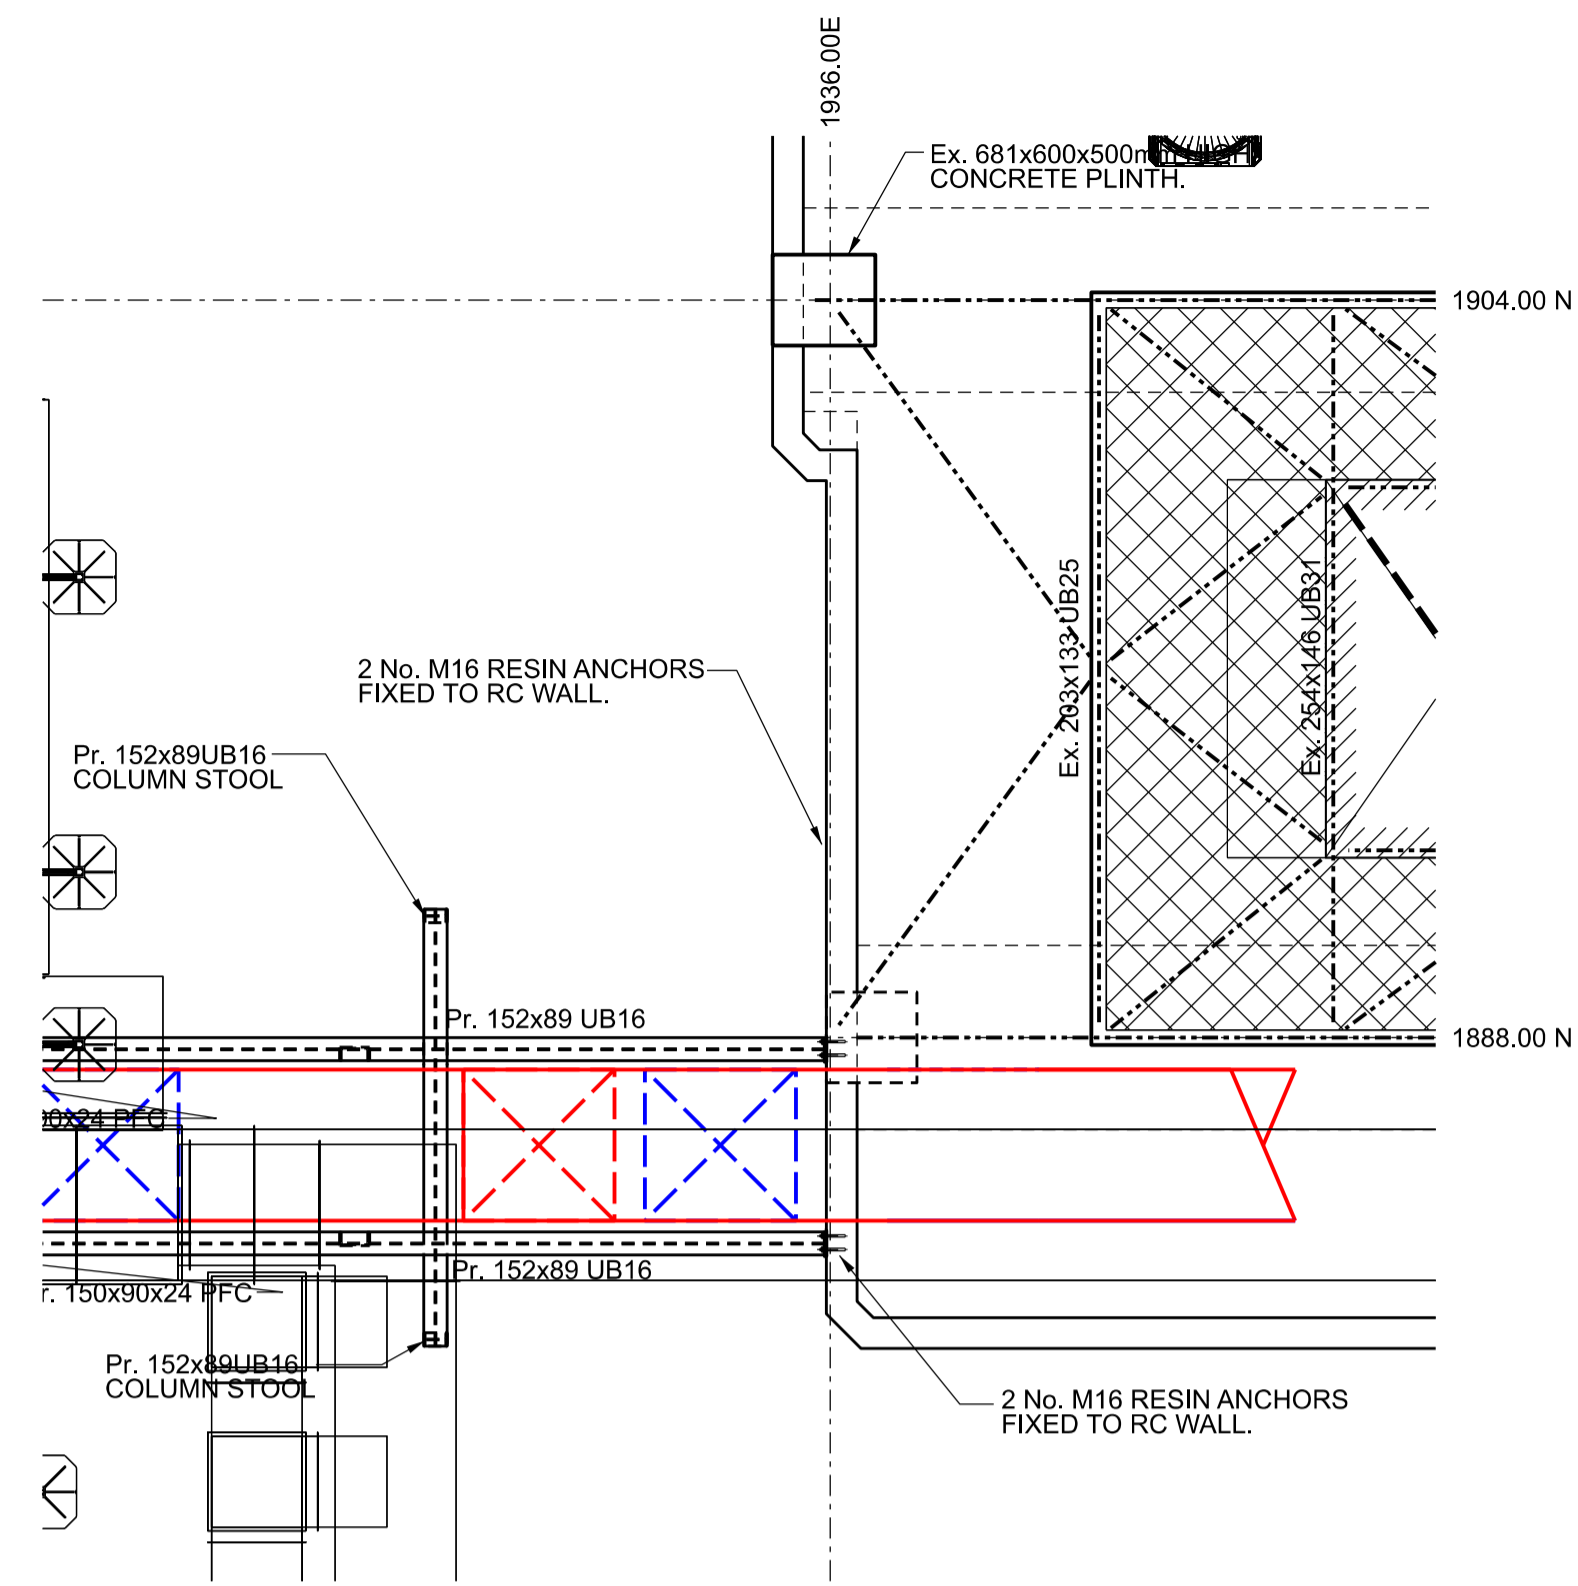

PLANT ROOM ROOF PLAN

C1	04/11/2022	CONSTRUCTION ISSUE.	CGM
P1	11/04/2022	PRELIMINARY ISSUE.	CGM
Rev:	Date:	Description:	Initials:

**Wareham & Associates**  
 Tudor House, 1-3 The Avenue, Lightwater, Surrey, GU18 5RF  
 Telephone: 01276 451888  
 Web: www.warehamandassociates.co.uk

Client: **ROYAL FREE LONDON  
 NHS FOUNDATION TRUST**

Project: **ROYAL FREE HOSPITAL  
 IMAGING REPLACEMENT**

Drawing Title: **NEW RISER PLANS  
 SHEET 2 OF 2**

Scales: 1:50 @ A1 UOS

Originated:	CGM	Date:	MAR 2022
Checked:	W&A	Date:	MAR 2022

Drawing Number: **21-2121-ST-014**

Revisions:	C1	Status:	CONSTRUCTION
------------	----	---------	--------------