




FIRST FLOOR PLAN

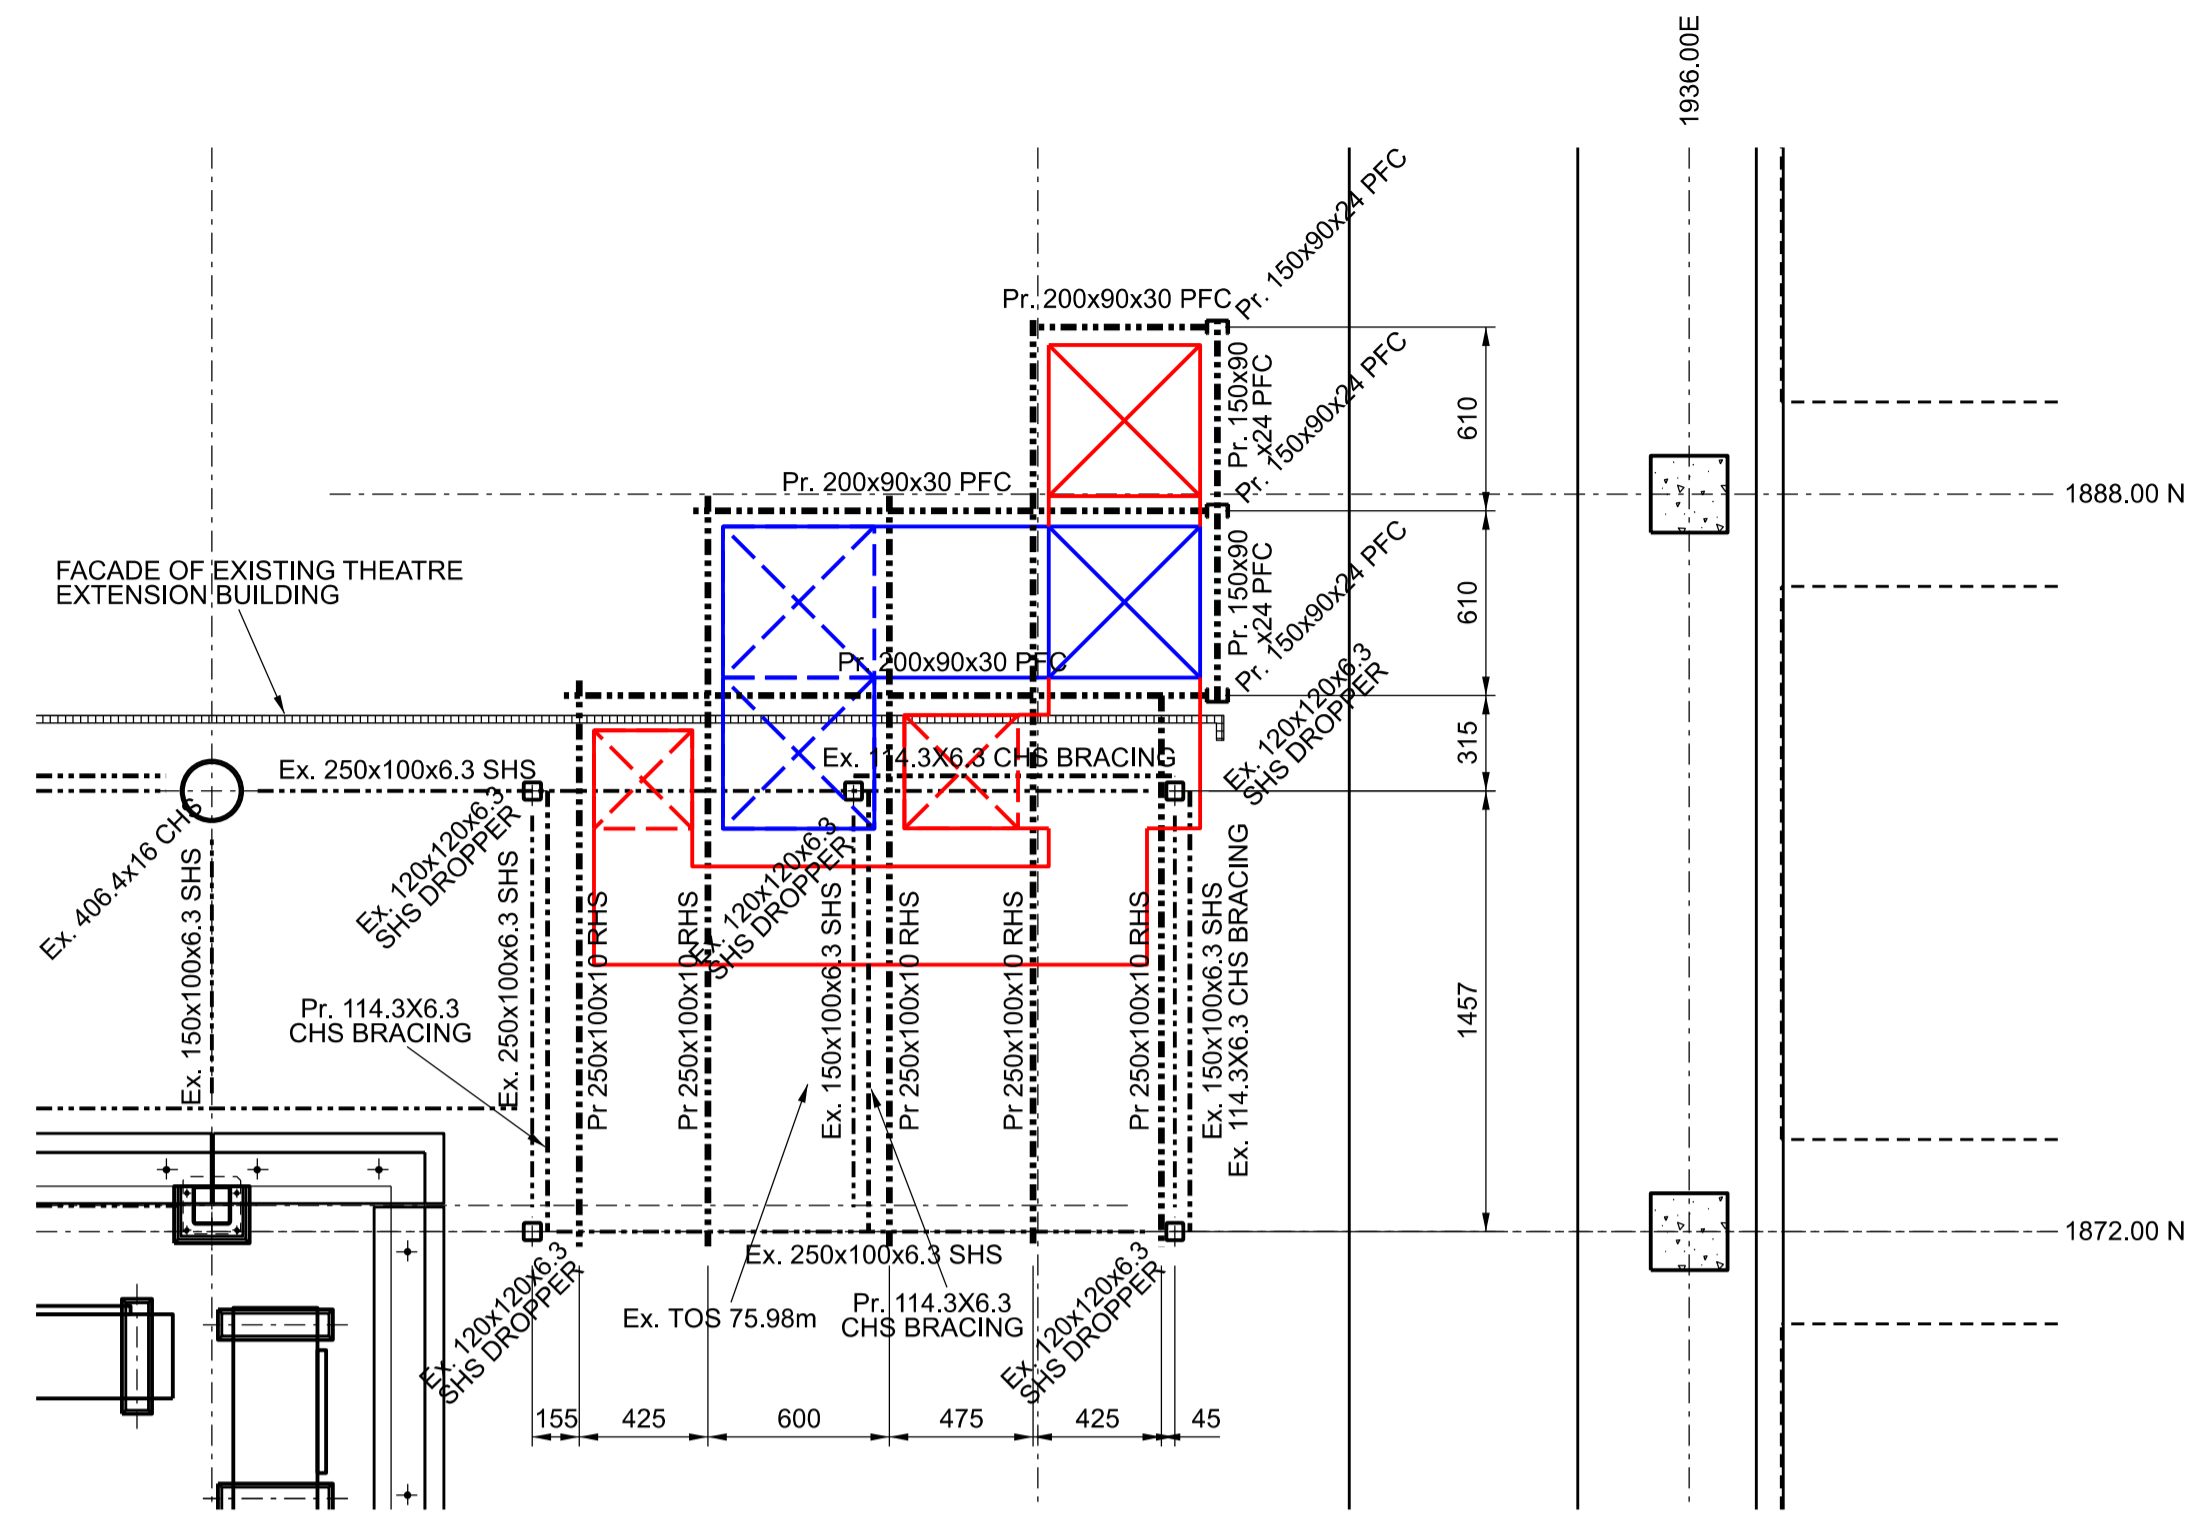

SECOND FLOOR PLAN

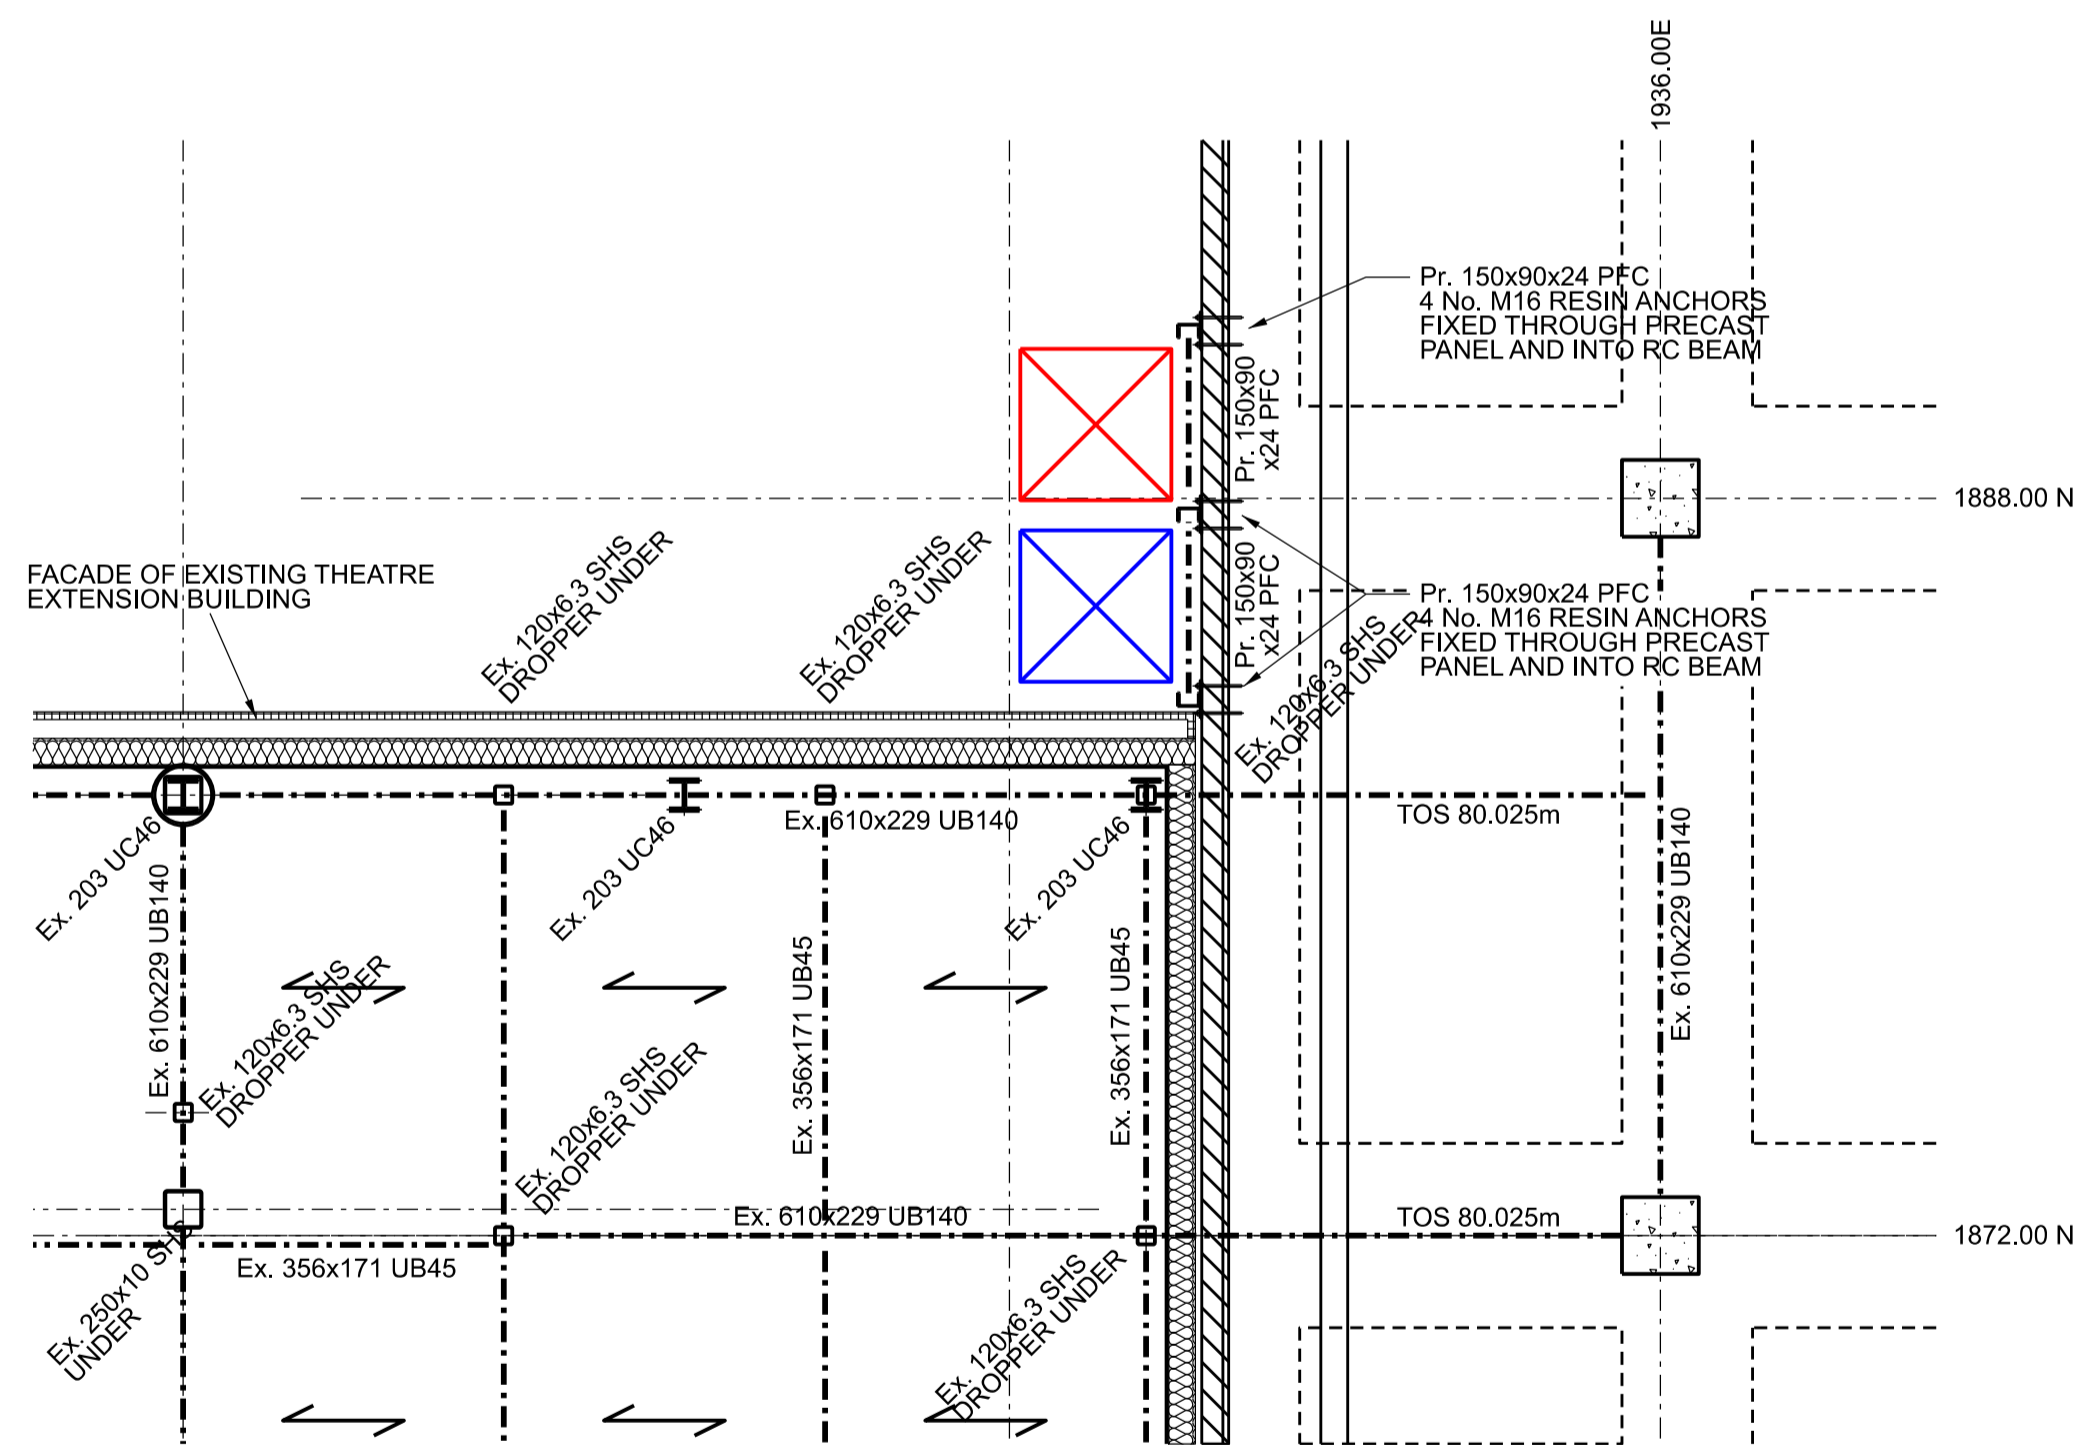

THIRD FLOOR PLAN

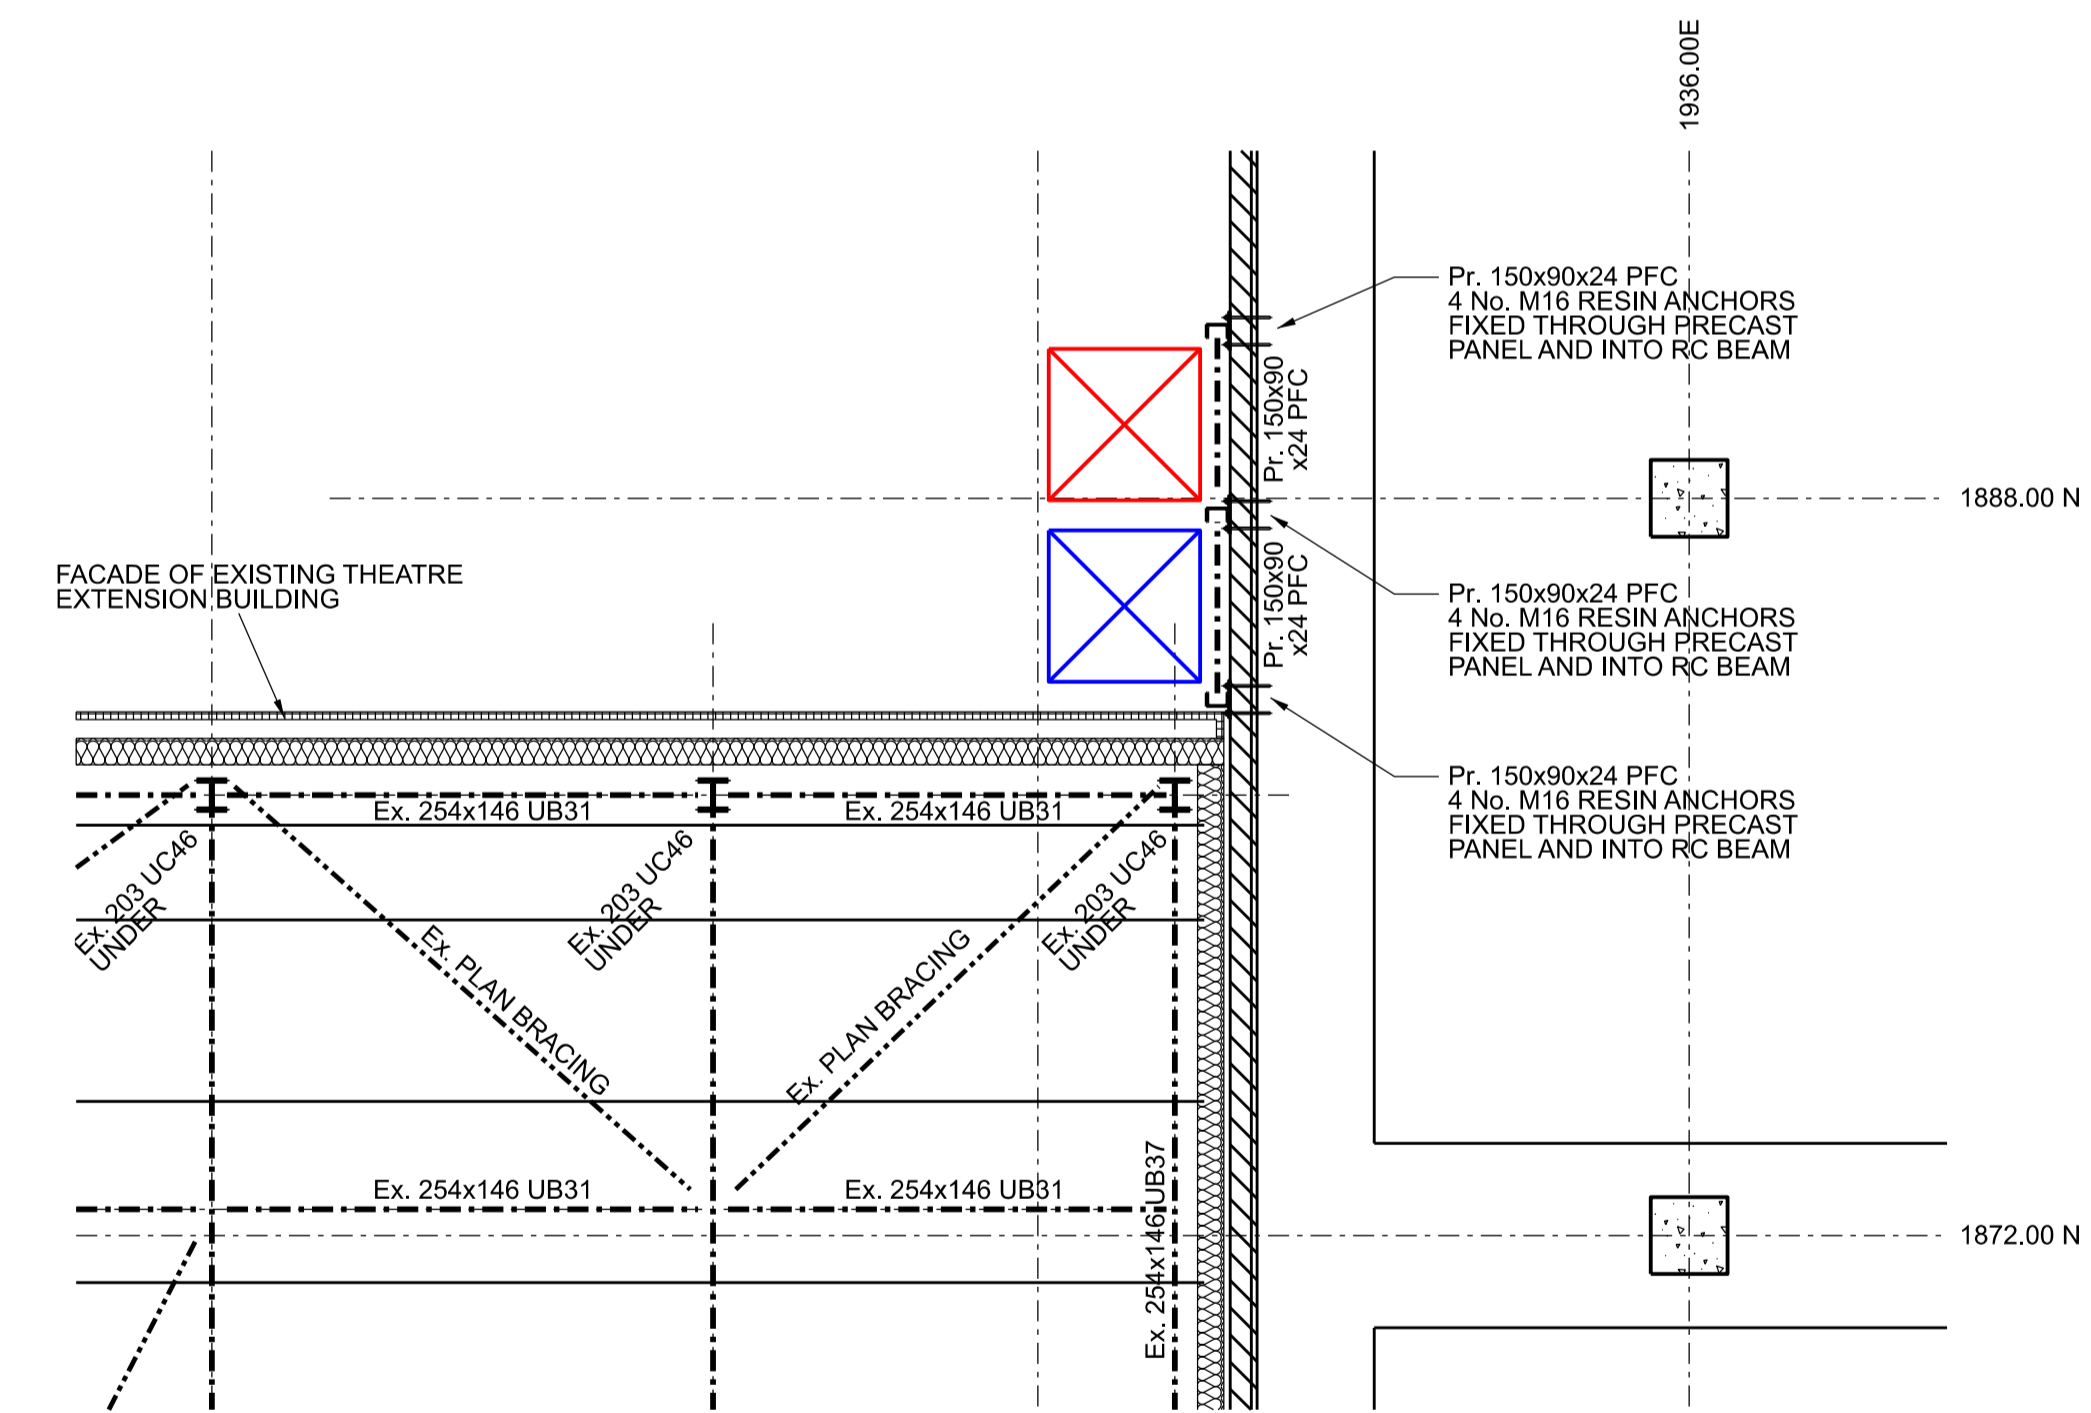

SERICE LEVEL FLOOR PLAN

C1	04/11/2022	CONSTRUCTION ISSUE.	CGM
P1	11/04/2022	PRELIMINARY ISSUE.	CGM
Rev:	Date:	Description:	Initials:

Wareham & Associates
 Tudor House, 1-3 The Avenue, Lightwater, Surrey, GU18 5RF
 Telephone: 01276 451988
 Web: www.warehamandassociates.co.uk

Client: **ROYAL FREE LONDON
 NHS FOUNDATION TRUST**

Project: **ROYAL FREE HOSPITAL
 IMAGING REPLACEMENT**

Drawing Title:

**NEW RISER PLANS
 SHEET 1 OF 2**

Scales: 1:50 @ A1 UOS

Originated:	CGM	Date:	MAR 2022
Checked:	W&A	Date:	MAR 2022

Drawing Number: **21-2121-ST-013**

Revisions: C1 Status: CONSTRUCTION