



Elevation AA




Elevation BB



Elevation CC

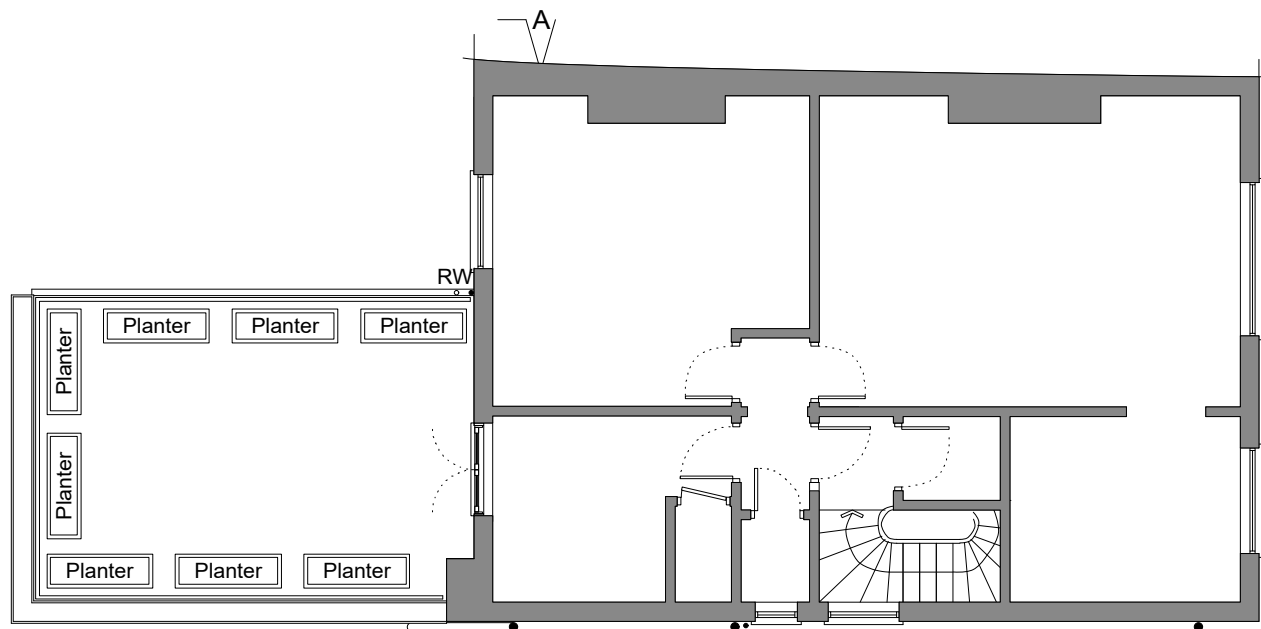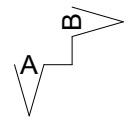

2nd Floor Plan

 

Although all due care has been taken drawing up these plans it is necessary to take your own dimensions before doing any work

nissen design Architectural Interior Design 180 Piccadilly, London, W1J 9HF george@nissendesign.co.uk 020 7917 9509	Drawing No. 245.011	Client Nicola Heath
	Revision A: Notes and planters added	Job 6C Caversham Rd, NW5
Drawing Title Proposed Plan and Elevations	Scale 1:100 @ A3	
	Revision A: 27/03/24	
	Date 27/03/2024	