




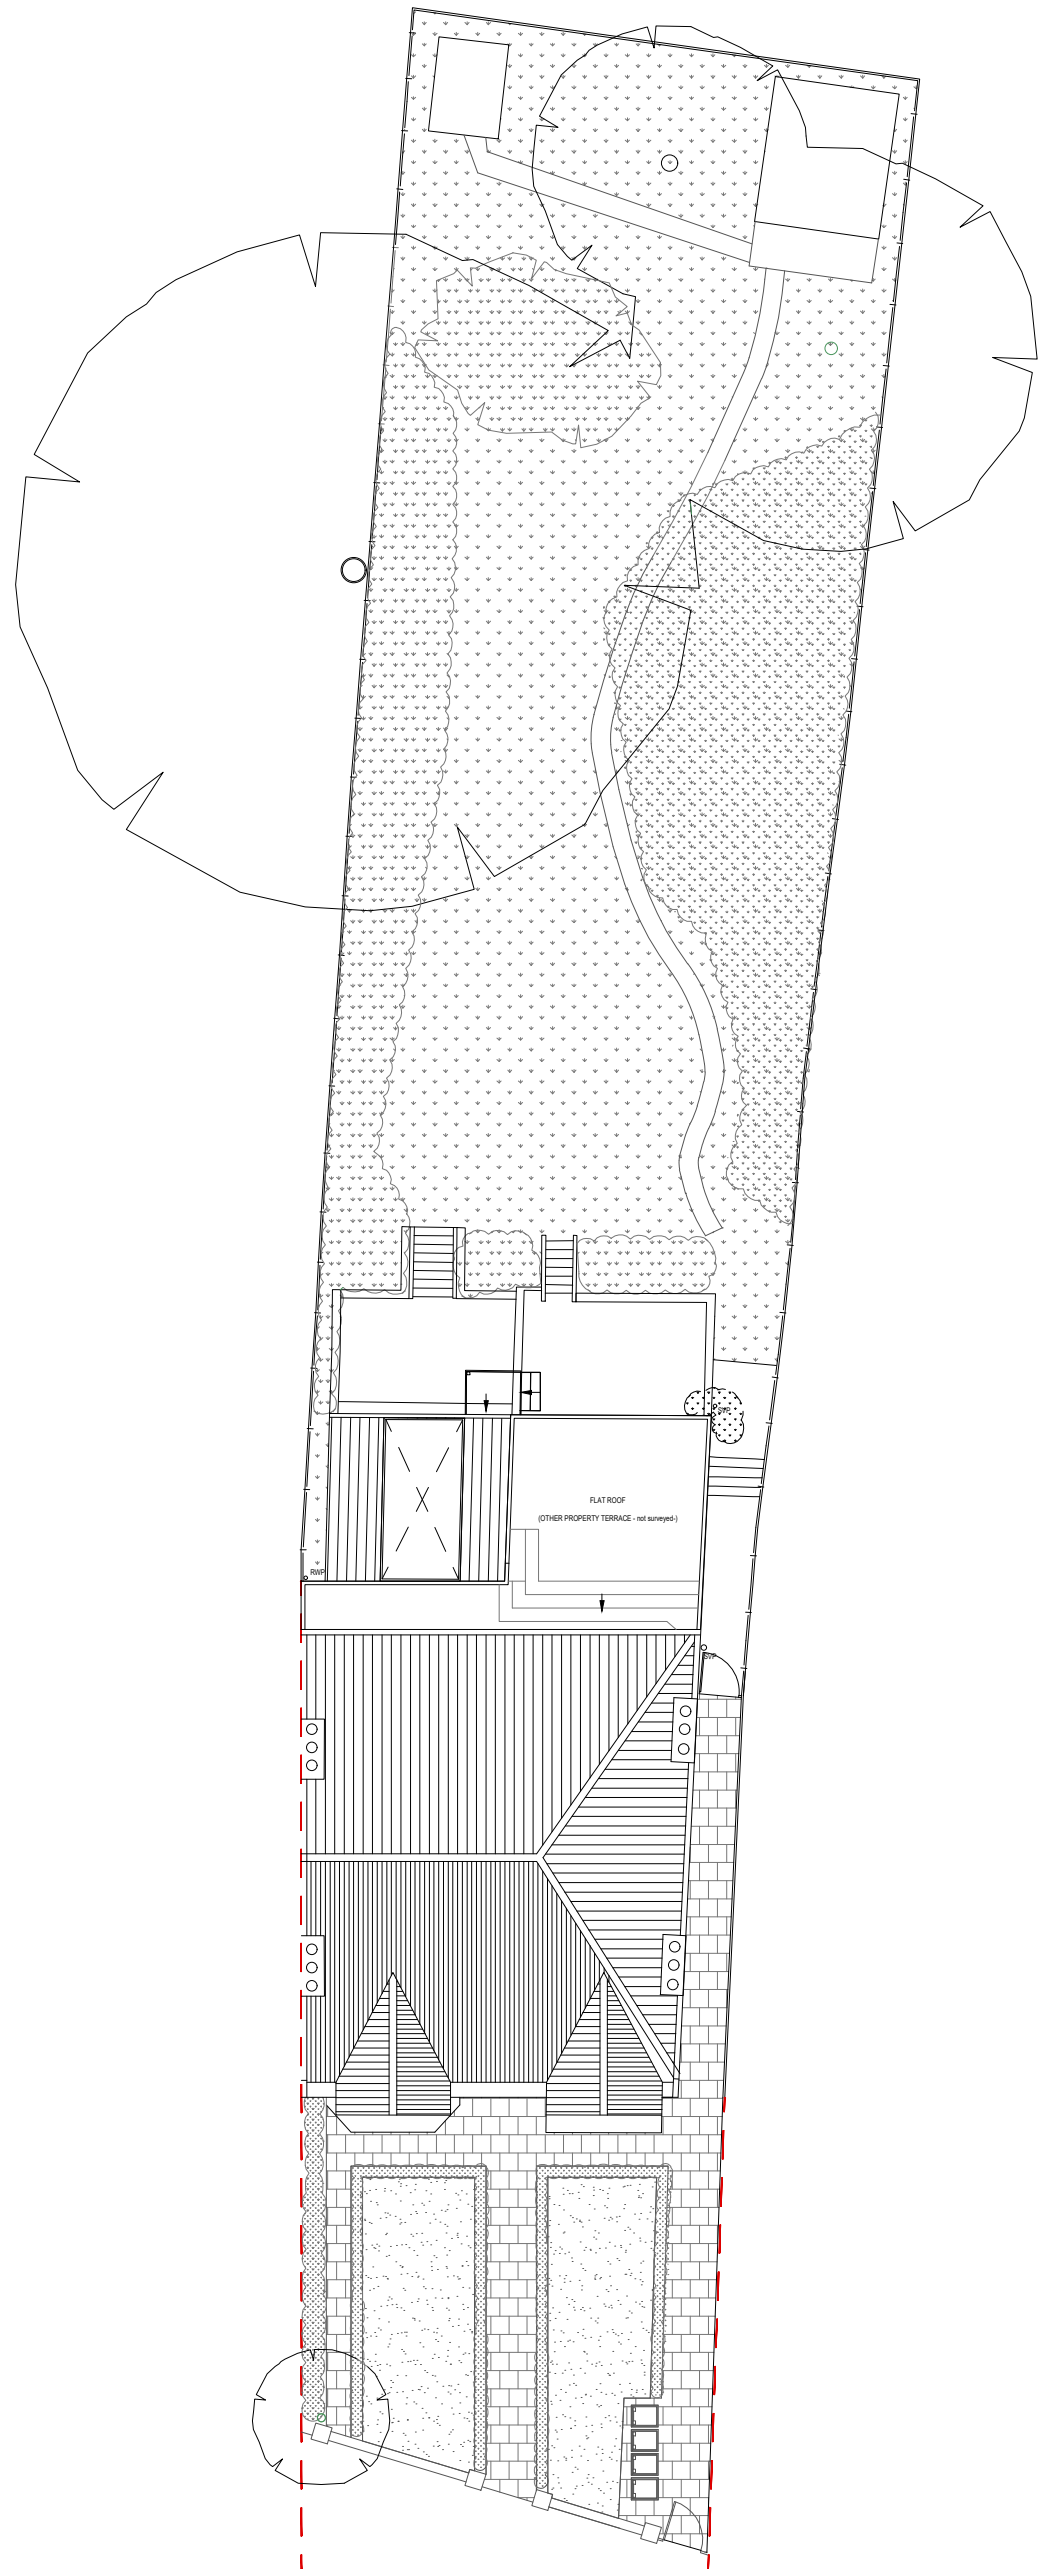


1 Roof Plan in context
scale 1:200

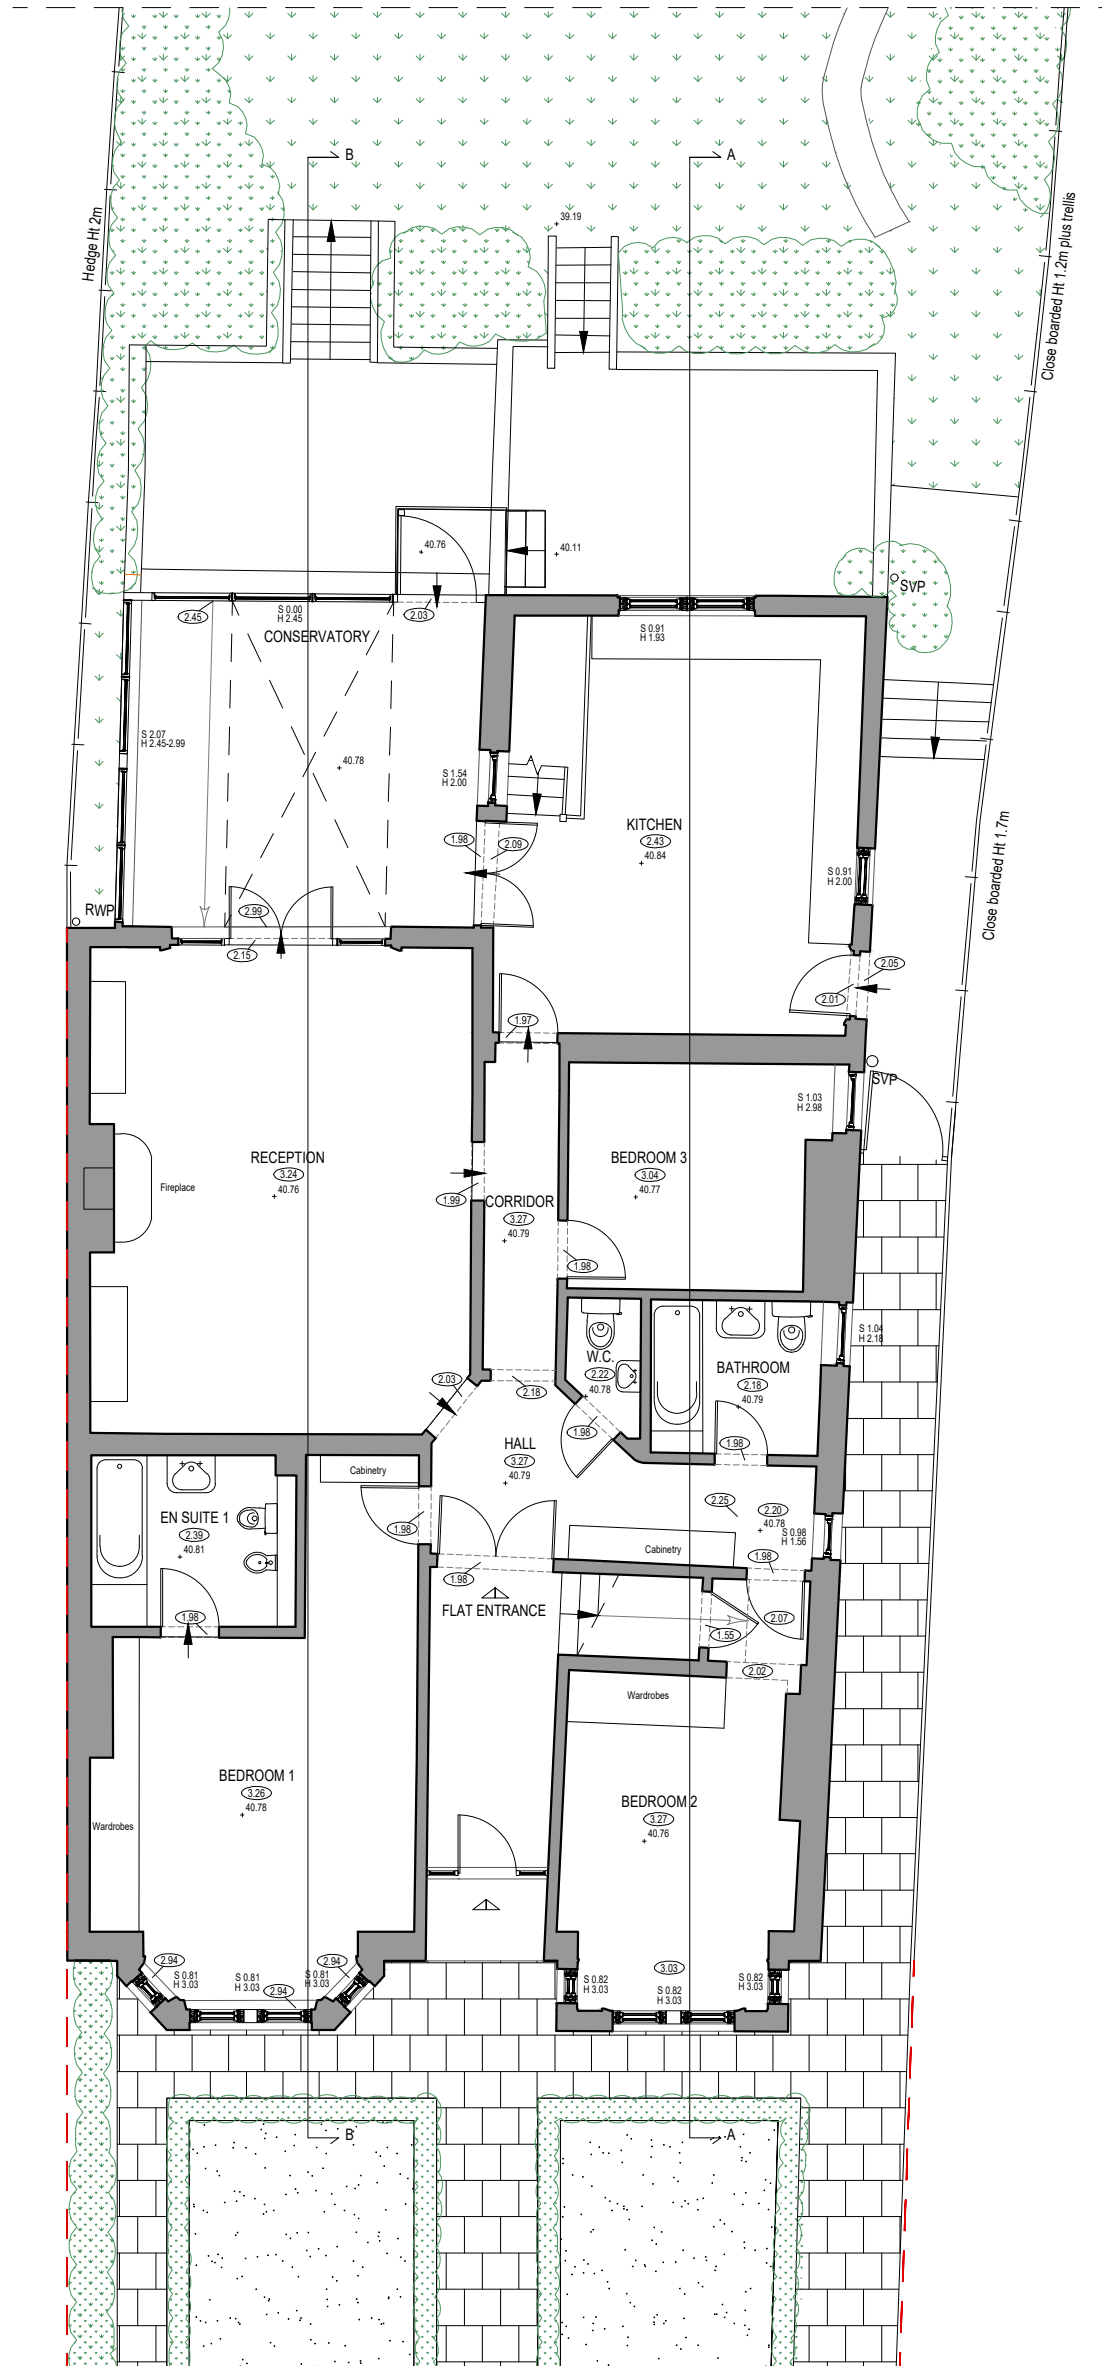

2 Ground Floor Plan
scale 1:100

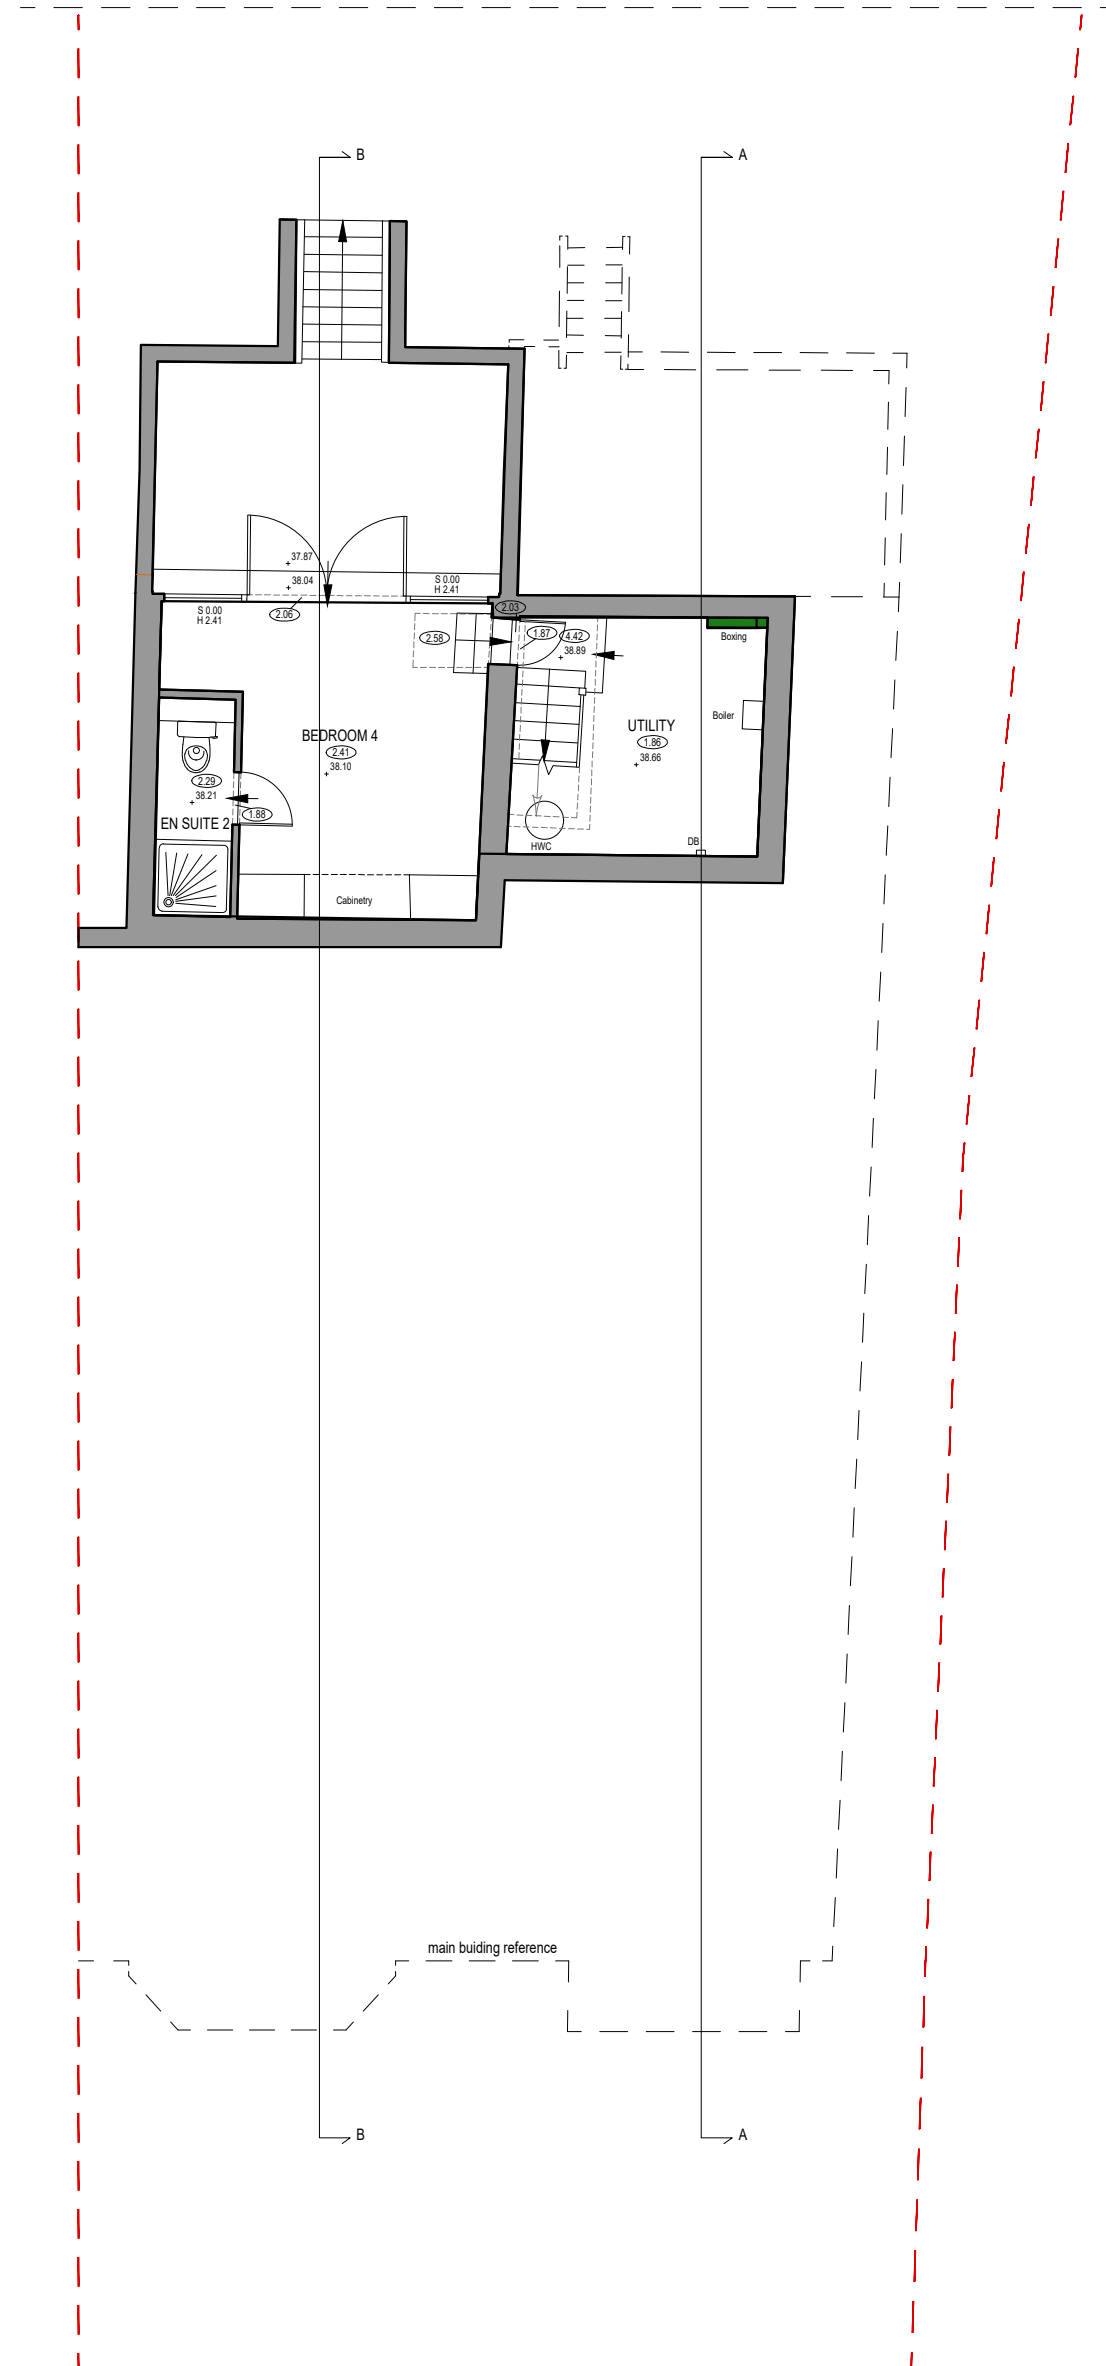

3 Basement Plan
scale 1:100

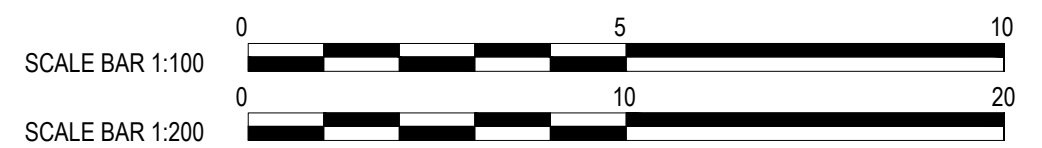

SF
Architect

46 Redcliffe Square,
London, SW10HQ
T +44 (0)7503707253
arch.silvia.ferraro@gmail.com

This is a Cad Drawing
UNDER NO CIRCUMSTANCES SHALL MANUAL ALTERATIONS BE MADE.
FIGURED DIMENSIONS TAKE PRECEDENCE TO SCALE.
VERIFY AND CHECK ALL DIMENSIONS ON SITE BEFORE WORK IS PUT IN HAND, AND ANY DISCREPANCIES ARE TO BE
REFERRED.
Copyright is Reserved
COPYING OR REPRODUCTION OF THIS DRAWING OR ELECTRONIC DATA WITHOUT THE WRITTEN PERMISSION IS NOT
PERMITTED.

Project:
253 Goldhurst Terrace
London NW6 3EP

Drawing title:
EXISTING
Plans

Scale:
1:100-200 @A2
Date:
December 2023

DWG No.
02
Rev
A