



Notes:  
This drawing is not for construction purposes. All dimensions must be checked on site prior to manufacture. Any errors discovered to be highlighted to AJK Architecture + Design Ltd. All rights reserved. No reproduction, in any form, is permitted without prior written consent.  
Copyright AJK Architecture + Design Ltd 2016 ©

These plans are based on traced survey. No liability can be accepted for any inaccuracy. The client and third parties should rely on their own information. notwithstanding this the drawings are a fair representation of the premises for present purposes. copyright is held by the author; no unauthorised use shall be made of the drawings. given dimensions are in mm.

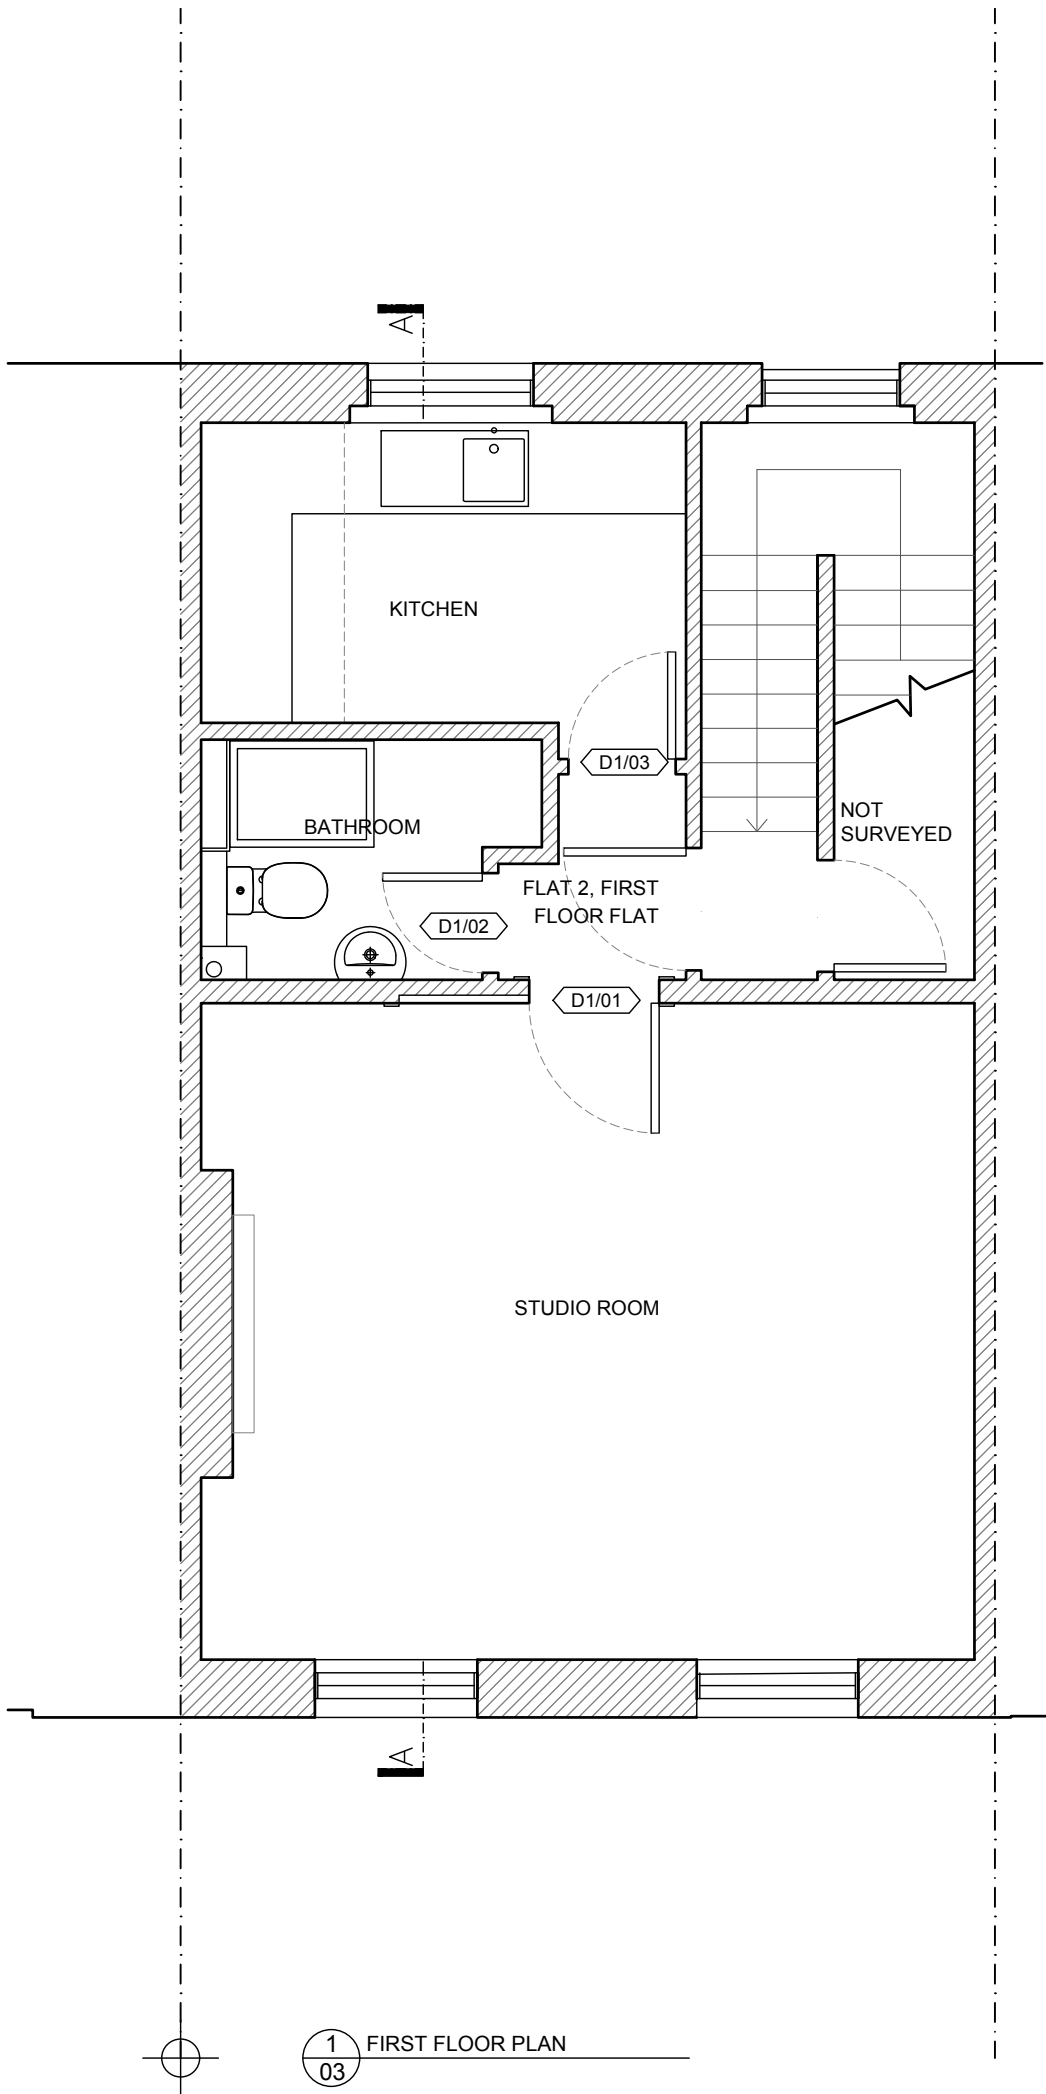


	AJK ARCHITECTURE + DESIGN LTD STUDIO 121, 170 KENNINGTON LANE LONDON SE11 5DP T: 020 3859 7618 M: 07773 287 283 W: ajkad.co.uk E: info@ajkad.co.uk
	Flat 2, 48 Huntley St, WC1E 6DD  TYERS YAN MANAGEMENT .
EXISTING FIRST FLOOR PLAN	
Scale 1:50 © A3 Date 22.03.2024 Drawn MK	Drg No A 285_03_001

 

Notes:  
This drawing is not for construction purposes. All dimensions must be checked on site prior to manufacture. Any errors discovered to be highlighted to AJK Architecture + Design Ltd. All rights reserved. No reproduction, in any form, is permitted without prior written consent.  
Copyright AJK Architecture + Design Ltd 2016 ©

These plans are based on traced survey. No liability can be accepted for any inaccuracy. The client and third parties should rely on their own information. notwithstanding this the drawings are a fair representation of the premises for present purposes. copyright is held by the author; no unauthorised use shall be made of the drawings. given dimensions are in mm.

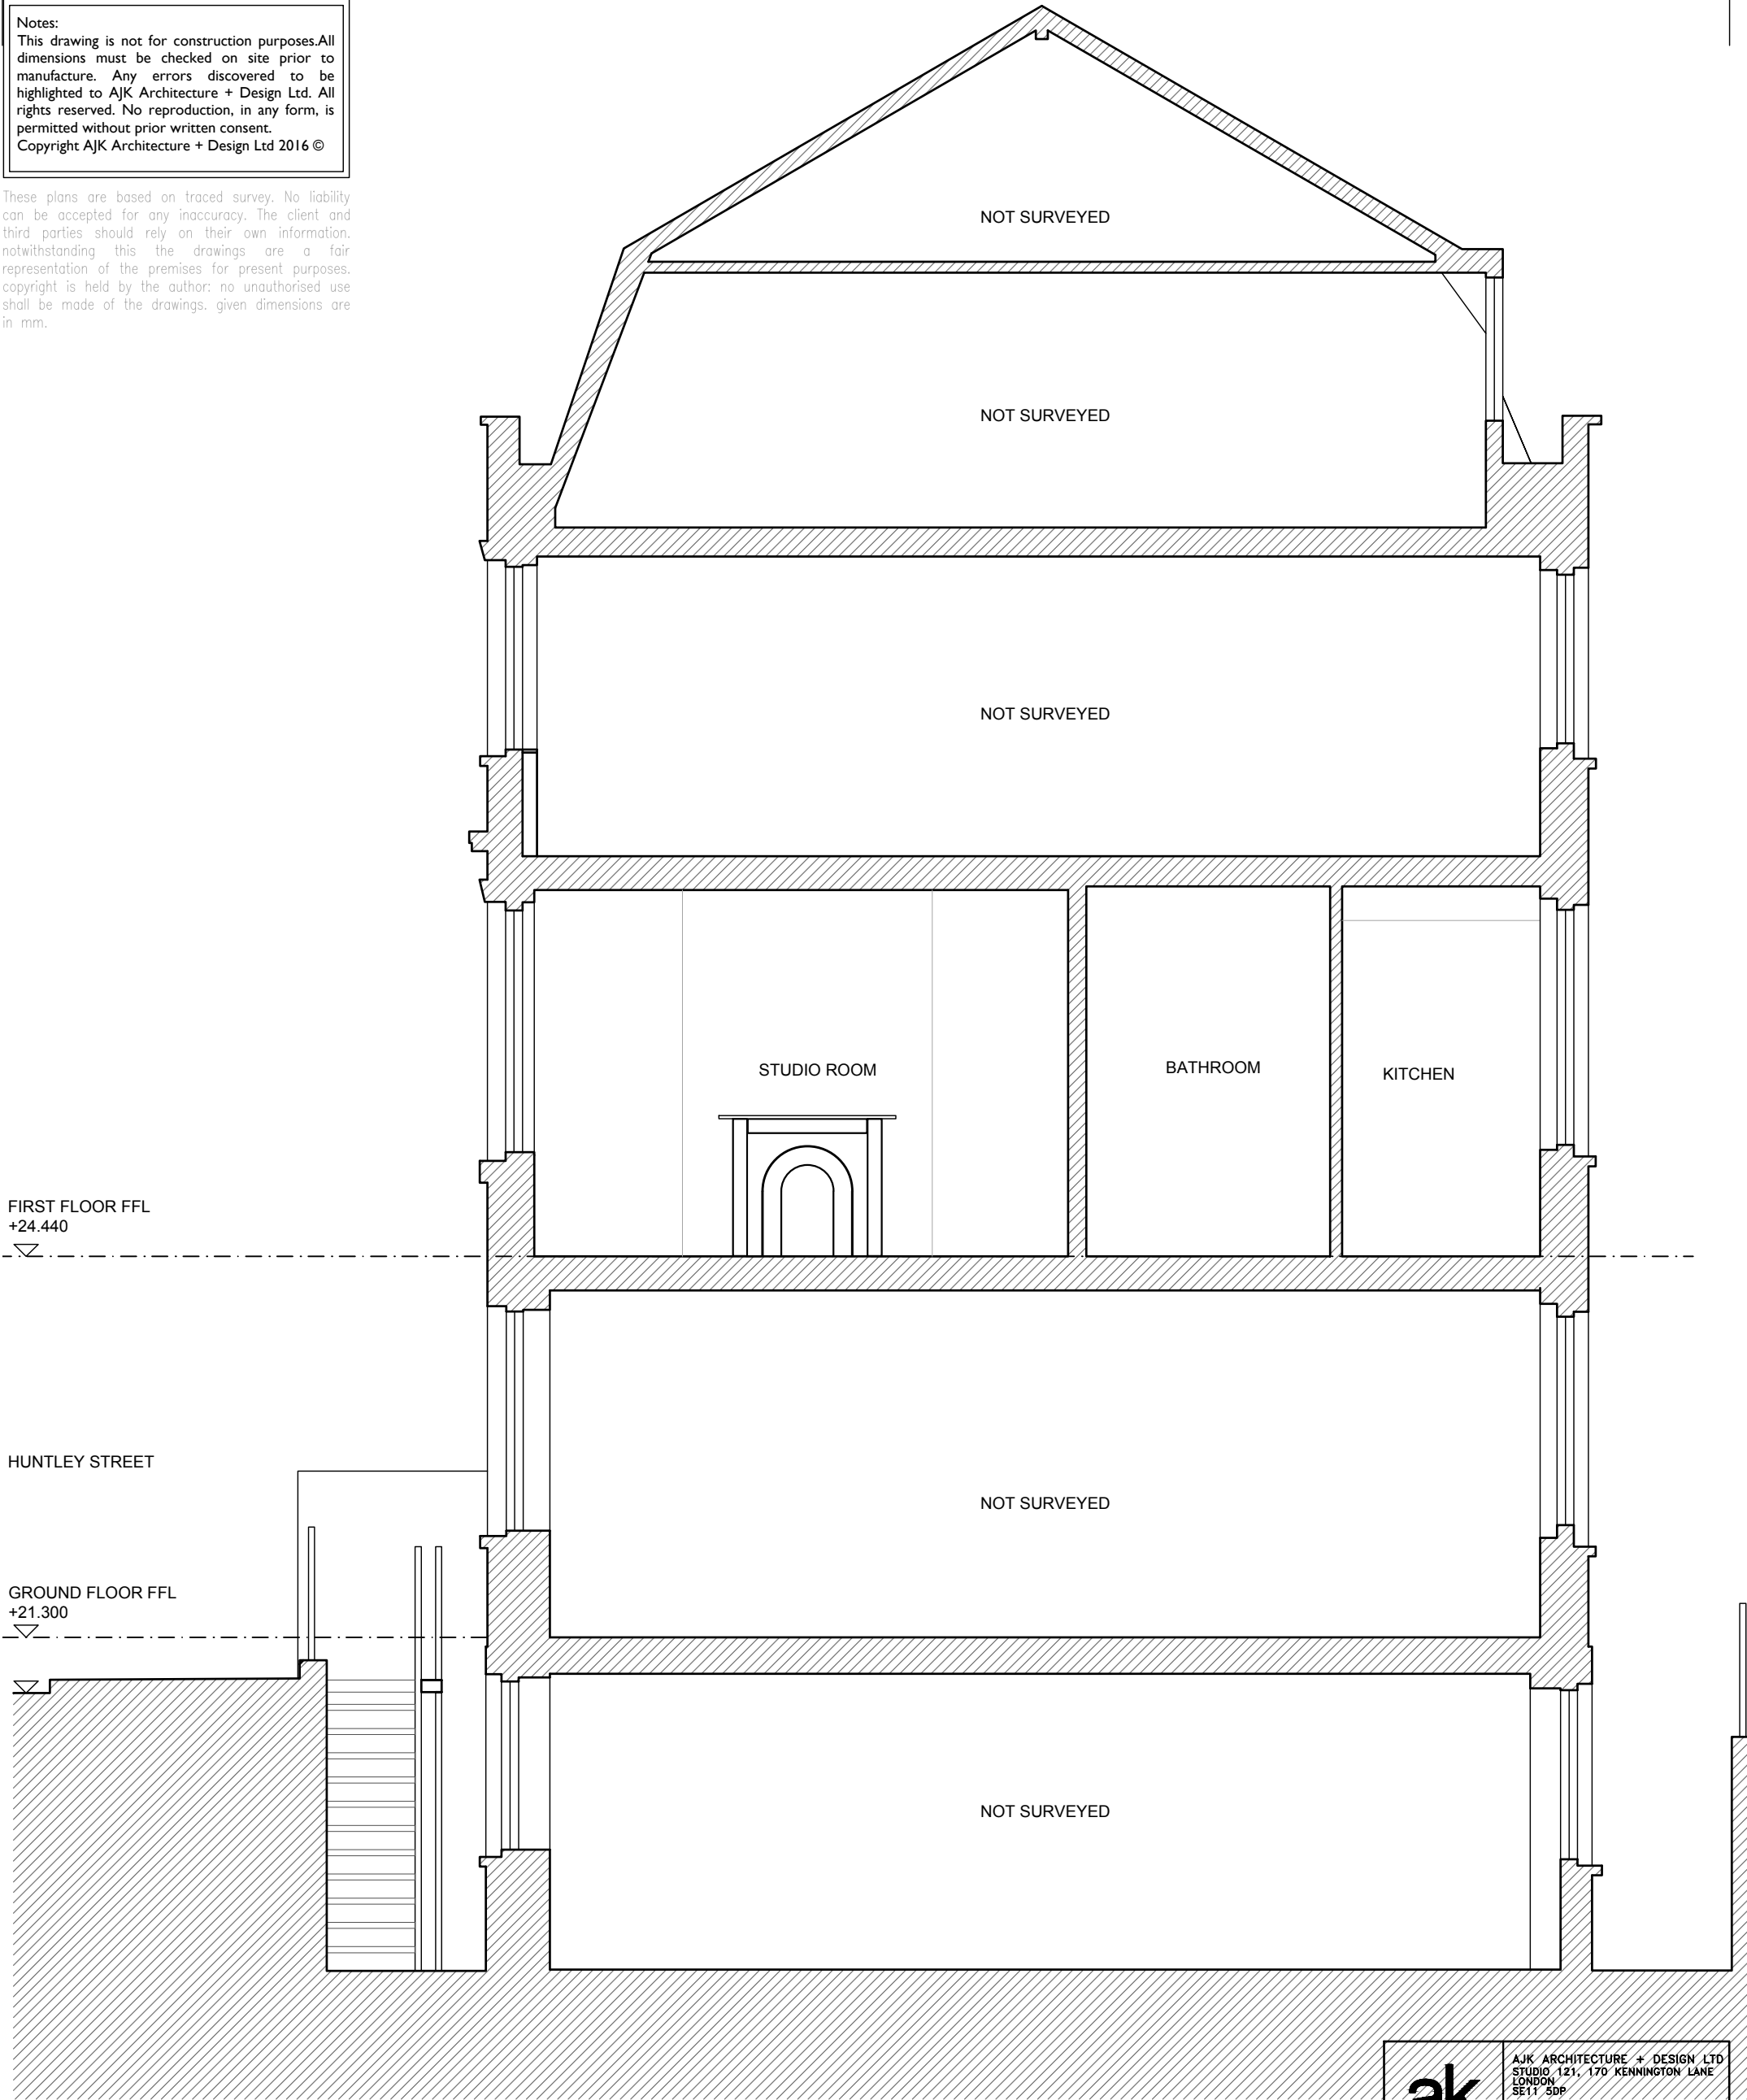

FIRST FLOOR FFL  
+24.440


HUNTLEY STREET


GROUND FLOOR FFL  
+21.300



1  
04 SECTION AA

0 1 2 3m  
1:50


	AJK ARCHITECTURE + DESIGN LTD STUDIO 121, 170 KENNINGTON LANE LONDON SE11 5DP T: 020 3859 7618 M: 07773 287 283 W: ajkad.co.uk E: info@ajkad.co.uk
	Flat 2, 48 Huntley St, WC1E 6DD
TYERS YAN MANAGEMENT .	
EXISTING SECTION AA	
Scale 1:50 © A3 Date 22.03.2024 Drawn MK	Dwg No 285_04_001 A

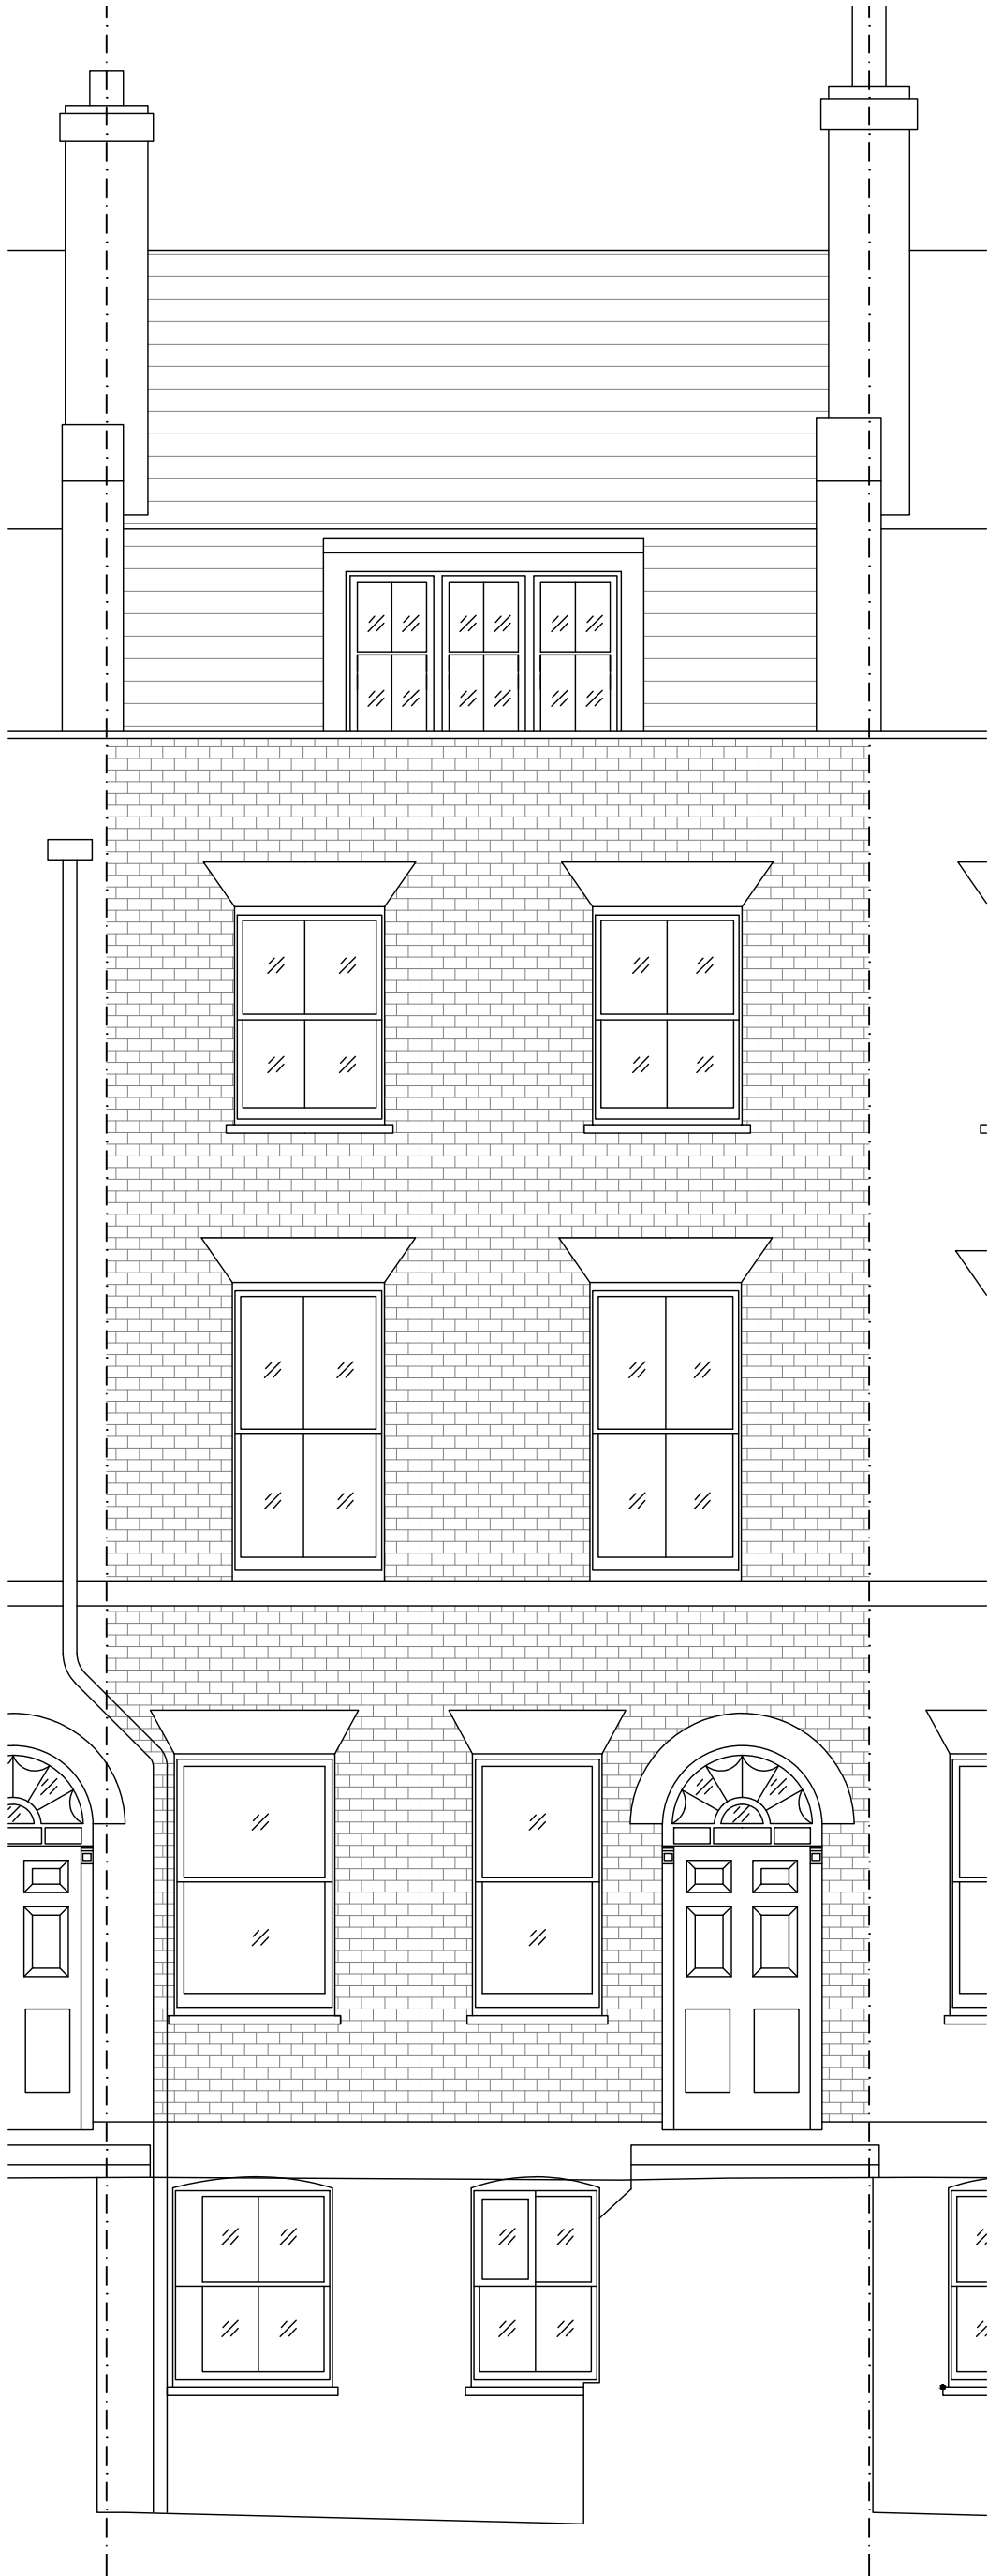

Notes:  
This drawing is not for construction purposes. All dimensions must be checked on site prior to manufacture. Any errors discovered to be highlighted to AJK Architecture + Design Ltd. All rights reserved. No reproduction, in any form, is permitted without prior written consent.  
Copyright AJK Architecture + Design Ltd 2016 ©

These plans are based on traced survey. No liability can be accepted for any inaccuracy. The client and third parties should rely on their own information. notwithstanding this the drawings are a fair representation of the premises for present purposes. copyright is held by the author; no unauthorised use shall be made of the drawings. given dimensions are in mm.


	AJK ARCHITECTURE + DESIGN LTD STUDIO 121, 170 KENNINGTON LANE LONDON SE11 5DP T: 020 3859 7618 M: 07773 287 283 W: ajkad.co.uk E: info@ajkad.co.uk	
	Flat 2, 48 Huntley St, WC1E 6DD	
	TYERS YAN MANAGEMENT .	
EXISTING FRONT ELEVATION		
Scale 1:50 © A3 Date 22.03.2024 Drawn MK	Dwg No 285_05_001	A

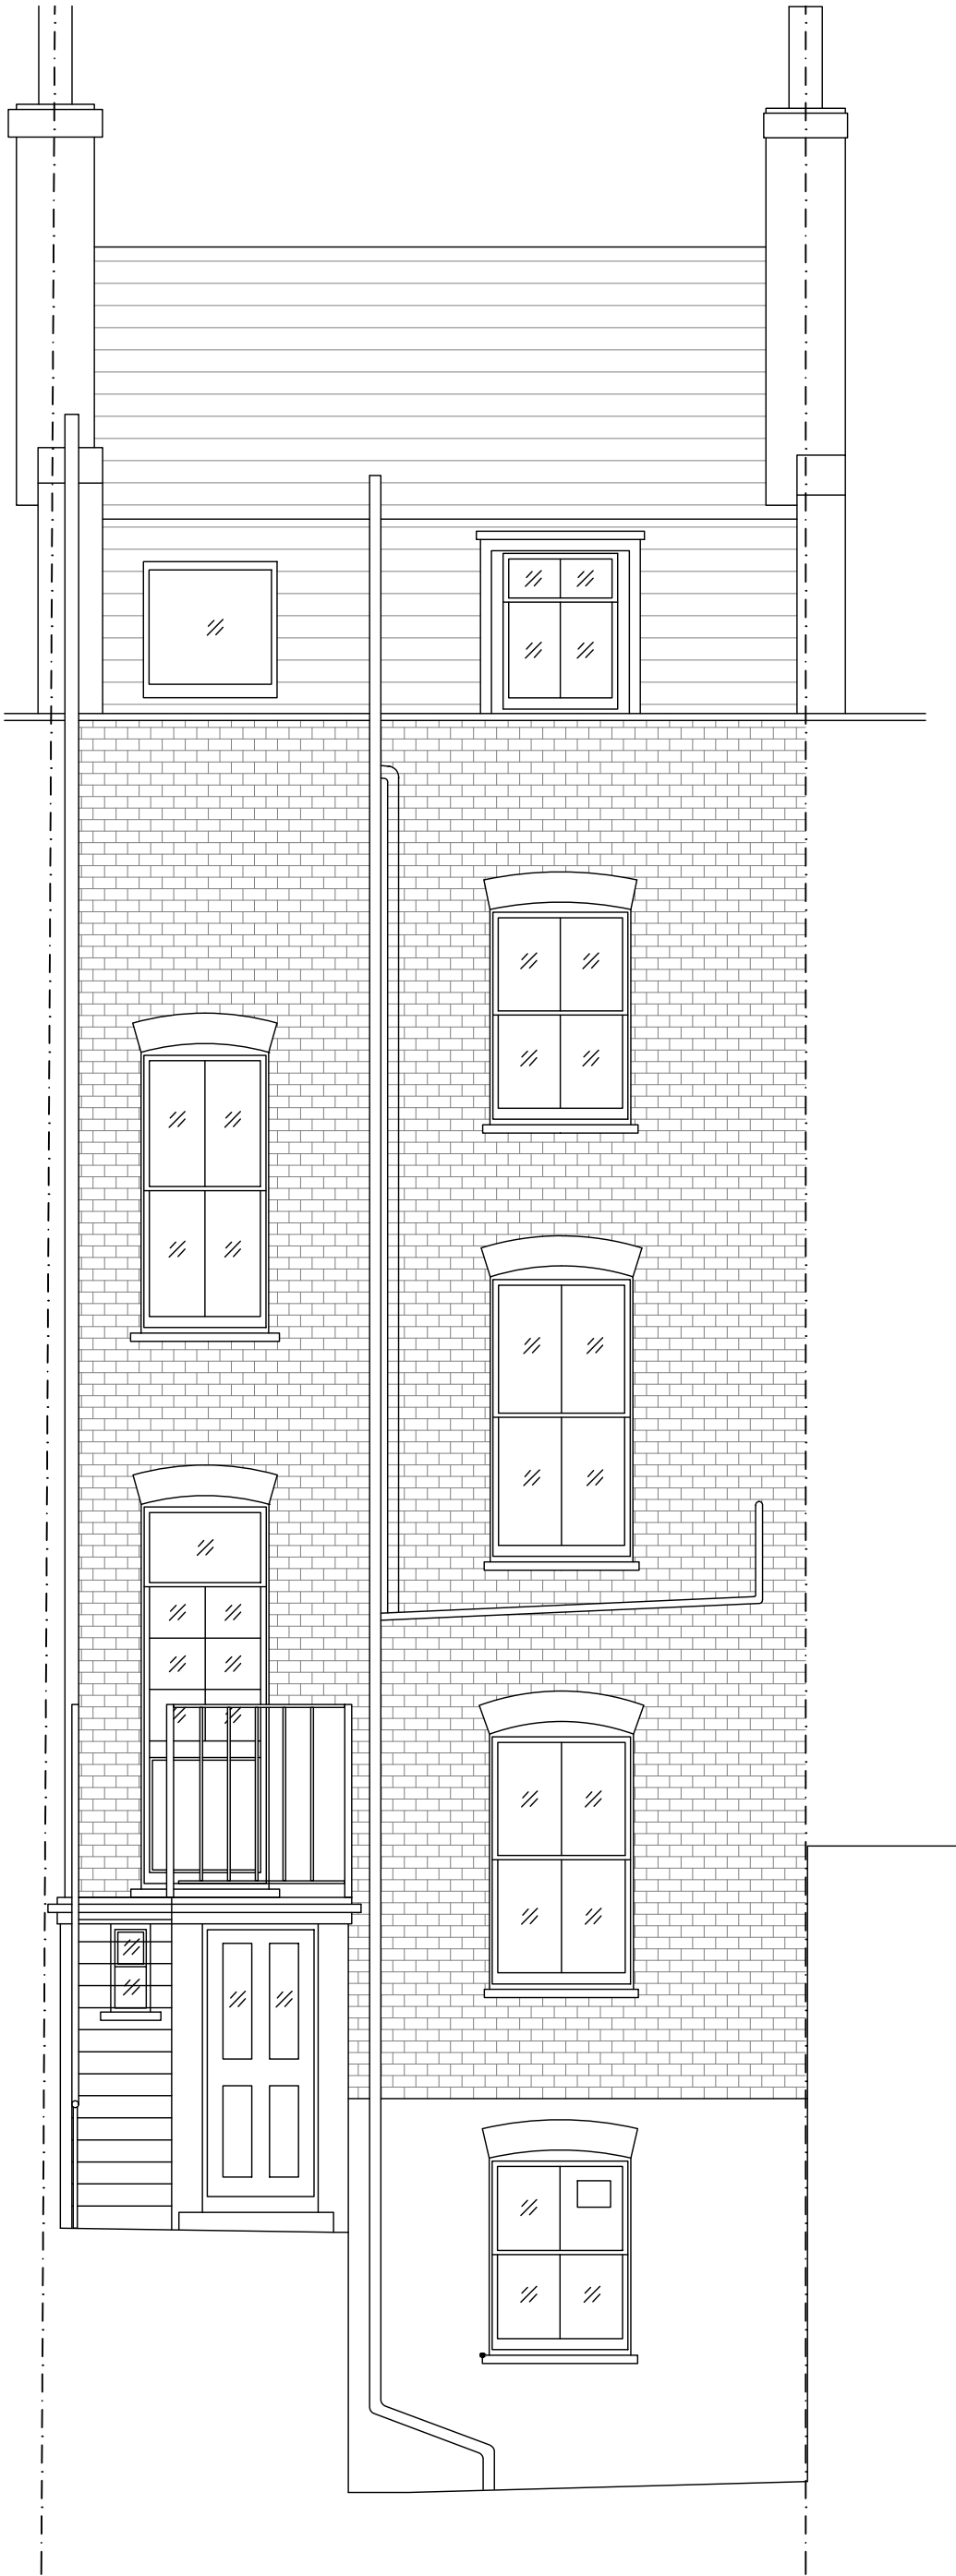

Notes:  
This drawing is not for construction purposes. All dimensions must be checked on site prior to manufacture. Any errors discovered to be highlighted to AJK Architecture + Design Ltd. All rights reserved. No reproduction, in any form, is permitted without prior written consent.  
Copyright AJK Architecture + Design Ltd 2016 ©

These plans are based on traced survey. No liability can be accepted for any inaccuracy. The client and third parties should rely on their own information. notwithstanding this the drawings are a fair representation of the premises for present purposes. copyright is held by the author: no unauthorised use shall be made of the drawings. given dimensions are in mm.

	AJK ARCHITECTURE + DESIGN LTD STUDIO 121, 170 KENNINGTON LANE LONDON SE11 5DP T: 020 3859 7618 W: 07773 287 283 W: ajkad.co.uk E: info@ajkad.co.uk
Flat 2, 48 Huntley St, WC1E 6DD	
TYERS YAN MANAGEMENT .	
EXISTING REAR ELEVATION	
Scale 1:50 © A3 Date 22.03.2024 Drawn MK	Dwg No 285_05_002 A






 


2 05 REAR ELEVATION



Notes:  
This drawing is not for construction purposes. All dimensions must be checked on site prior to manufacture. Any errors discovered to be highlighted to AJK Architecture + Design Ltd. All rights reserved. No reproduction, in any form, is permitted without prior written consent.  
Copyright AJK Architecture + Design Ltd 2016 ©

These plans are based on traced survey. No liability can be accepted for any inaccuracy. The client and third parties should rely on their own information. notwithstanding this the drawings are a fair representation of the premises for present purposes. copyright is held by the author: no unauthorised use shall be made of the drawings. given dimensions are in mm.

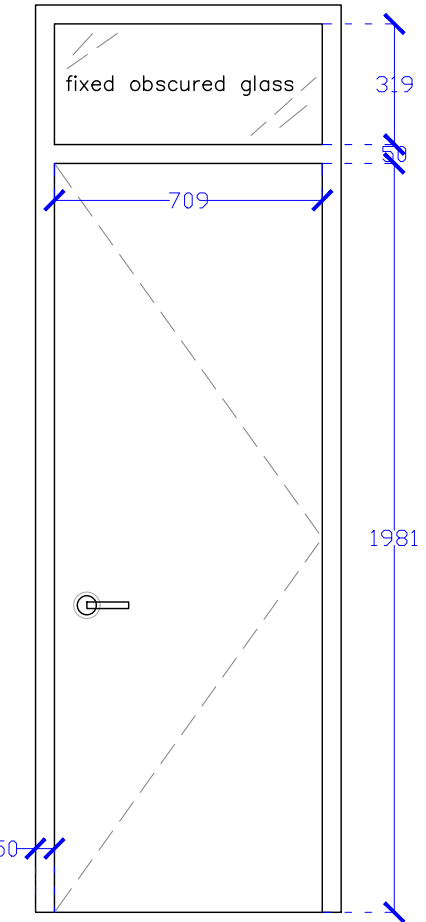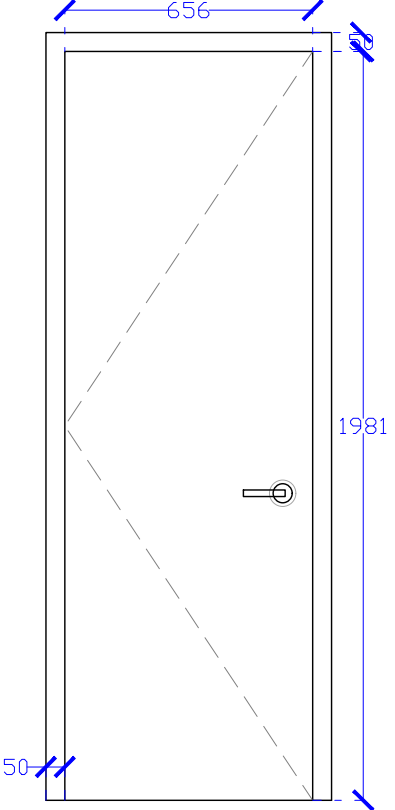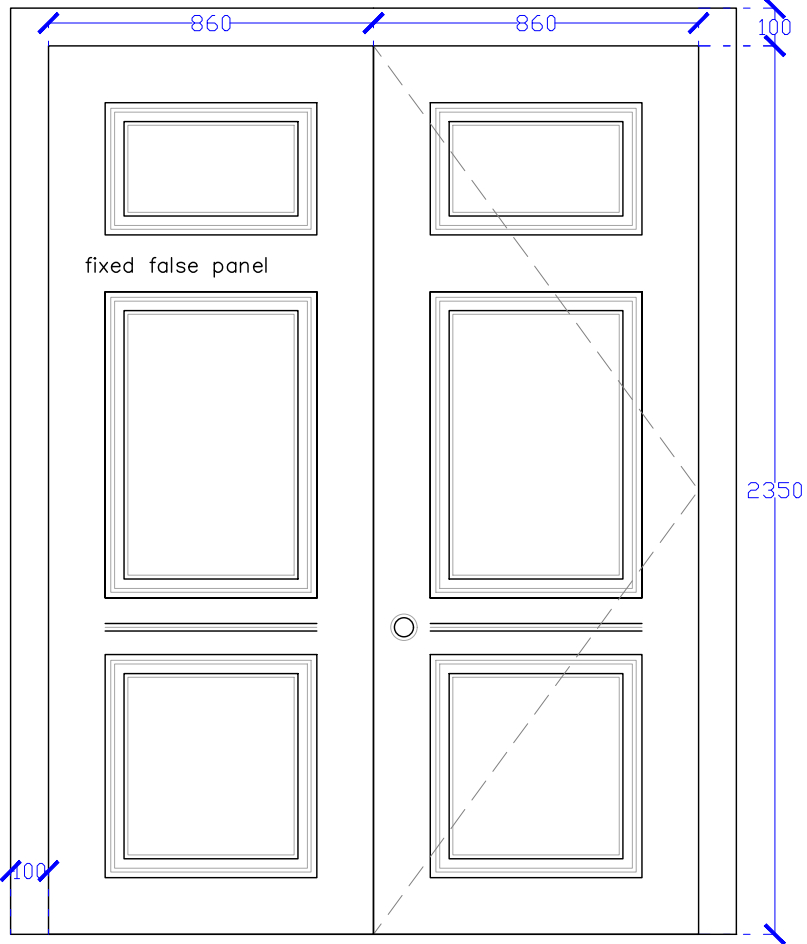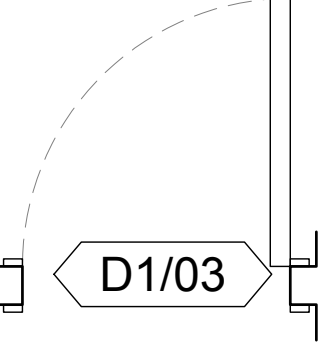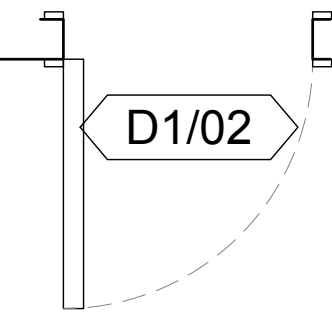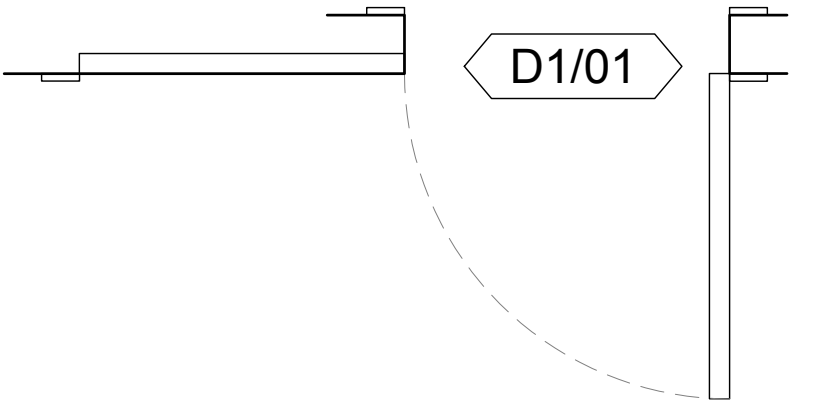


1 PHOTOS - DOOR D0/01  
06




	AJK ARCHITECTURE + DESIGN LTD STUDIO 121, 170 KENNINGTON LANE LONDON SE11 5DP T: 020 3859 7618 M: 07773 287 283 W: ajkad.co.uk E: info@ajkad.co.uk
	Flat 2, 48 Huntley St, WC1E 6DD  TYERS YAN MANAGEMENT .
EXISTING DOORS ELEVATIONS	
Scale 1:20 © A3 Date 22.03.2024 Drawn MK	Drg No 285_06_001

Notes:  
This drawing is not for construction purposes. All dimensions must be checked on site prior to manufacture. Any errors discovered to be highlighted to AJK Architecture + Design Ltd. All rights reserved. No reproduction, in any form, is permitted without prior written consent.  
Copyright AJK Architecture + Design Ltd 2016 ©

These plans are based on traced survey. No liability can be accepted for any inaccuracy. The client and third parties should rely on their own information. notwithstanding this the drawings are a fair representation of the premises for present purposes. copyright is held by the author: no unauthorised use shall be made of the drawings. given dimensions are in mm.

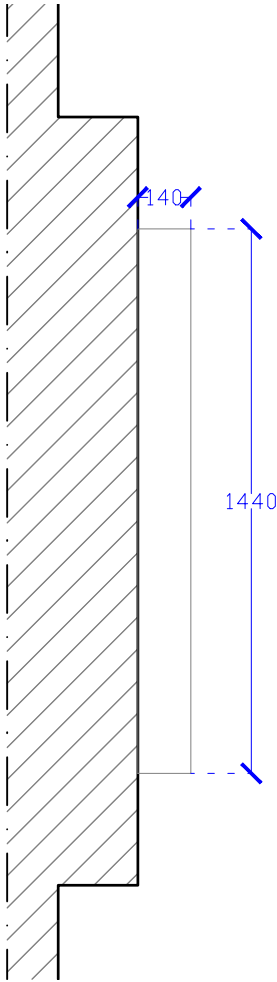


1 PLAN - FIREPLACE  
06

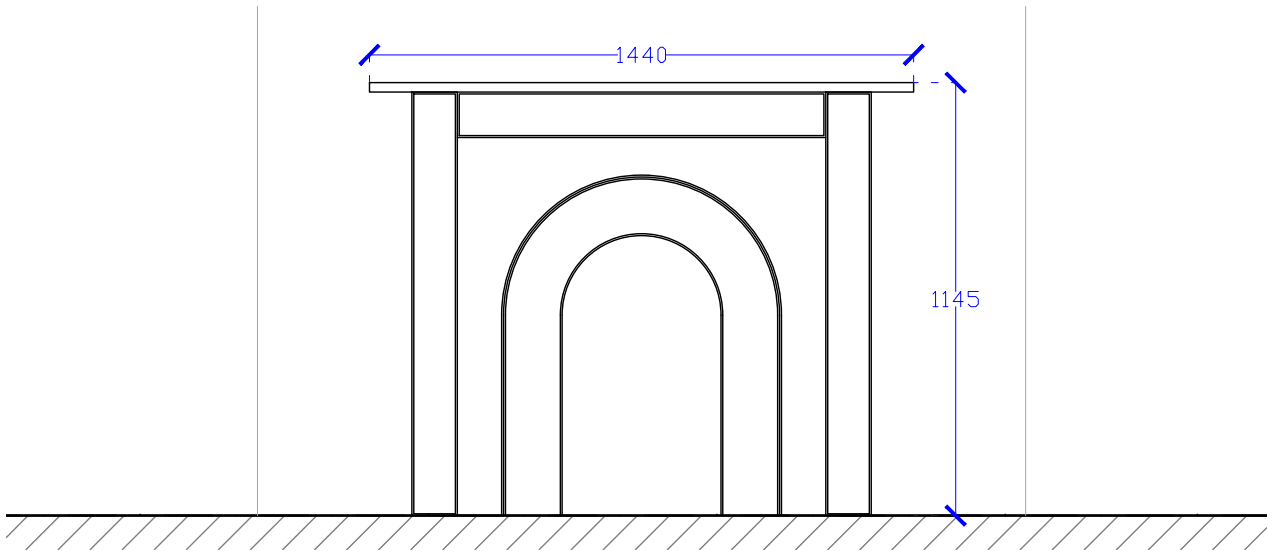

2 ELEVATION - FIREPLACE  
06



3 PHOTO - FIREPLACE  
06

 

	AJK ARCHITECTURE + DESIGN LTD STUDIO 121, 170 KENNINGTON LANE LONDON SE11 5DP
	T: 020 3859 7618 M: 07773 287 283 W: ajkad.co.uk E: info@ajkad.co.uk
	Flat 2, 48 Huntley St, WC1E 6DD
	TYERS YAN MANAGEMENT .

EXISTING FIREPLACE  
DETAILS

Scale 1:20 © A3 Date 22.03.2024 Drawn MK	Drg No 285_06_002
--	----------------------