


Department Legend

- Circulation
- External communal
- Flat 02.1 (3b5p)
- Flat 02.2 (2b4p)
- Flat 02.3 (2b4p)
- Flat 02.4 (3b5p)
- Plant

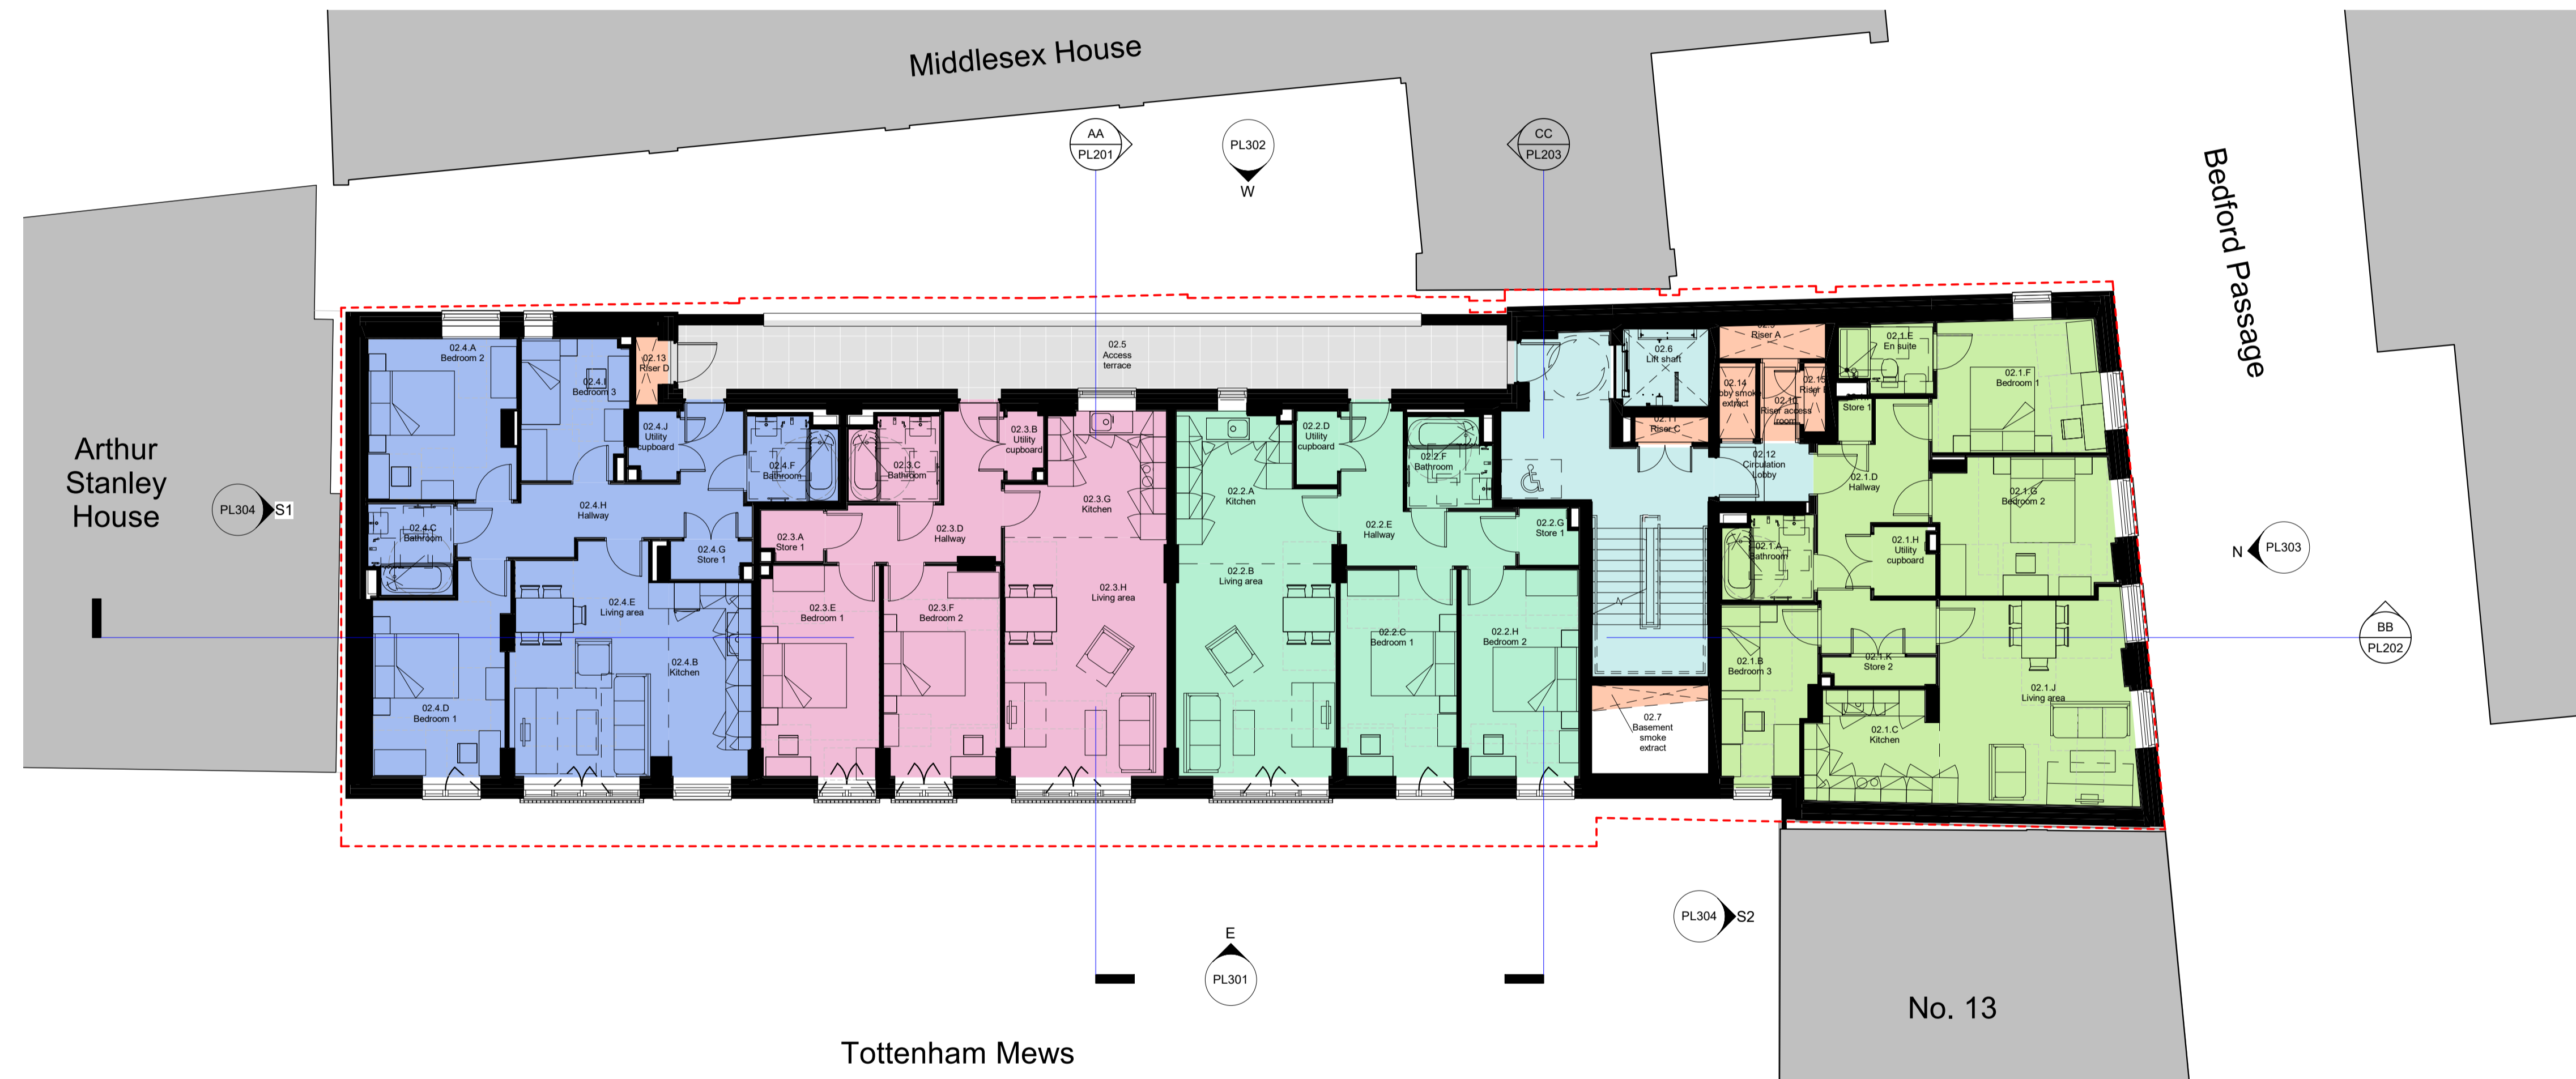

General Notes:
 A FULL Planning application, reference: 2020/5633/P, was consented on 12 April 2022 for the following works:
 Erection of a six storey building (and basement) to provide office (use Class E) at part ground and basement levels and self-contained flats (use class C3) at ground and floors one to five, with associated landscaping, cycling parking and enabling works.

Original Architect - Piercy&Company
 Non-Material Amendment application made by Cottrell&Vermeulen Architecture Ltd on behalf of Glenman Corporation Limited for Origin Housing Association.

Revisions

Rev. no.	Date	Description
P01.1	24/05/2023	For information
P01.2	18/08/2023	NMA Application
P01.3	18/08/2023	NMA Application (annotated)
P01.4	02/04/2024	NMA Application



02 Proposed Second Floor
 1 : 100

WIP

COTTRELL & VERMEULEN ARCHITECTURE
 18 Little Street
 London SE17 3LJ
 0207 708 2567
 Do not scale from this drawing
 Confirm all dimensions on site

Drawing Number 2960-CVA-TM-02-DR-A-PL104	Rev. P01.4	Status
---	---------------	--------

14-19 Tottenham Mews

Proposed Second Floor Plan

Drawn by: MS	Checked by: RC	Date:
Scale: 1 : 100	Size: A1	02/04/2024