



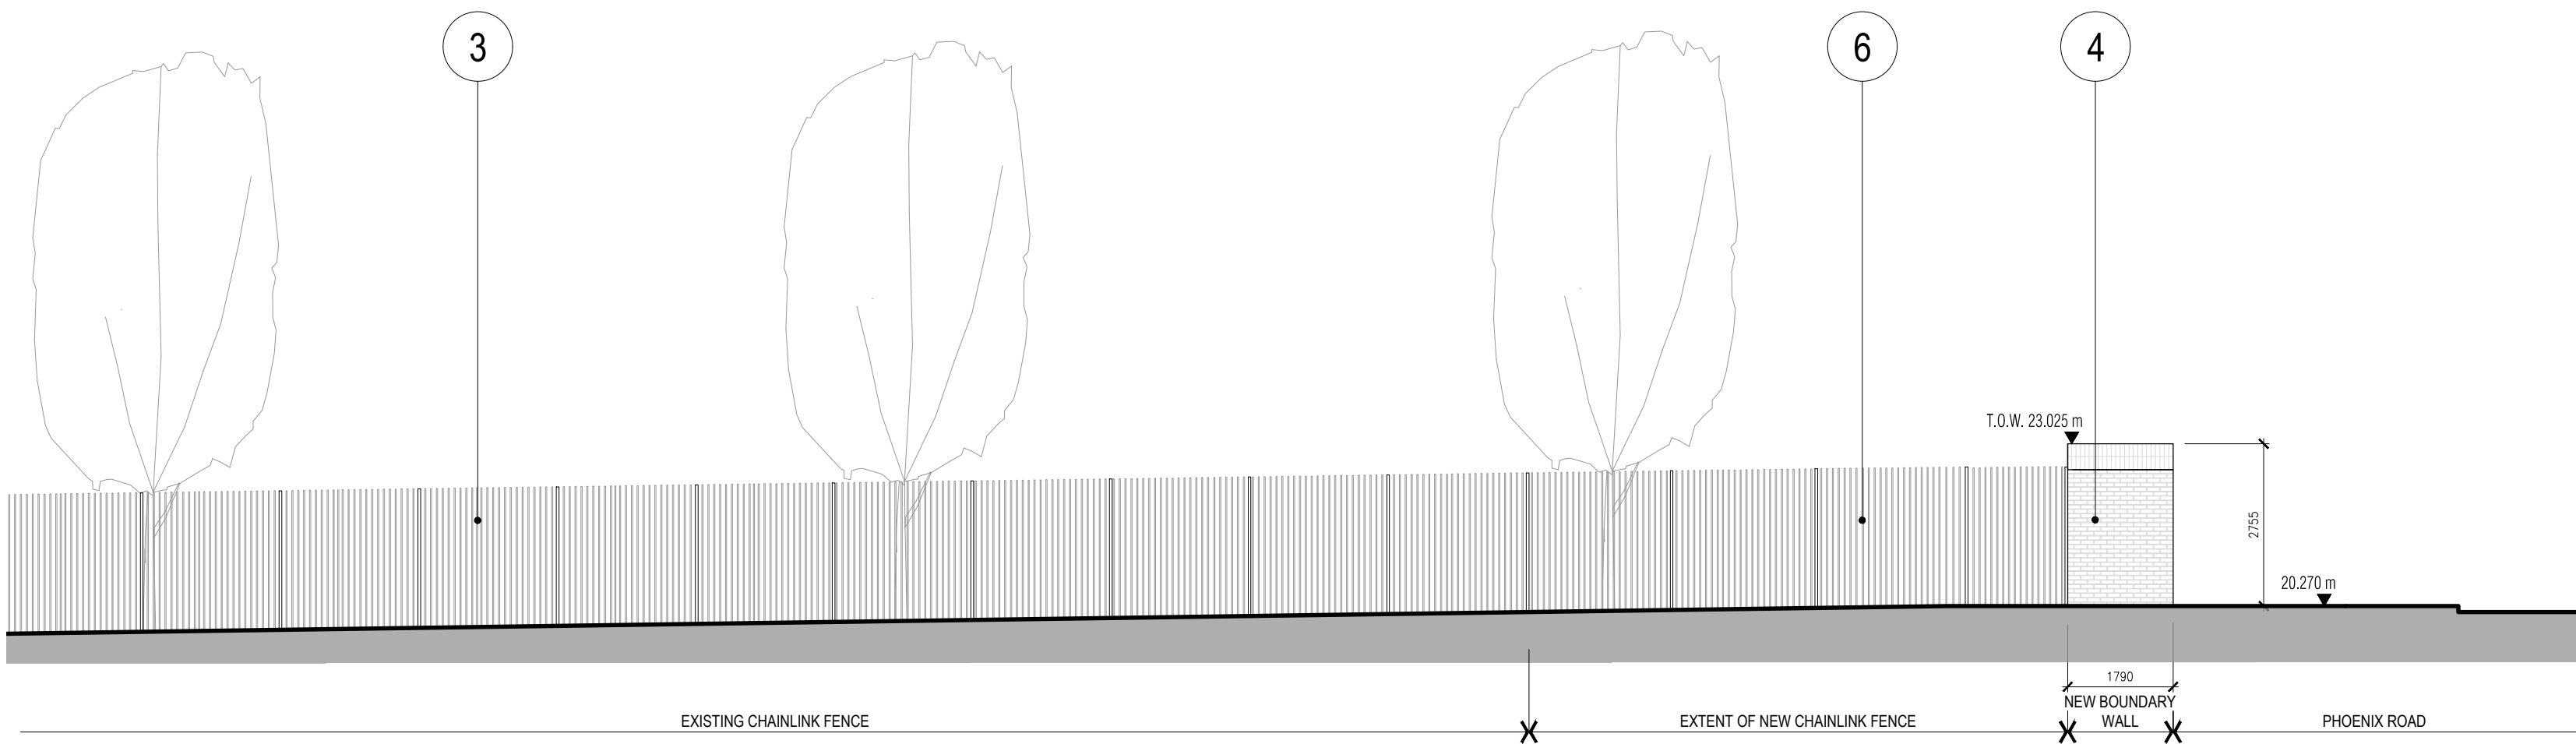

01 ALLEY WAY OFF PHOENIX ROAD - PROPOSED WEST ELEVATION
36-9002 1:100

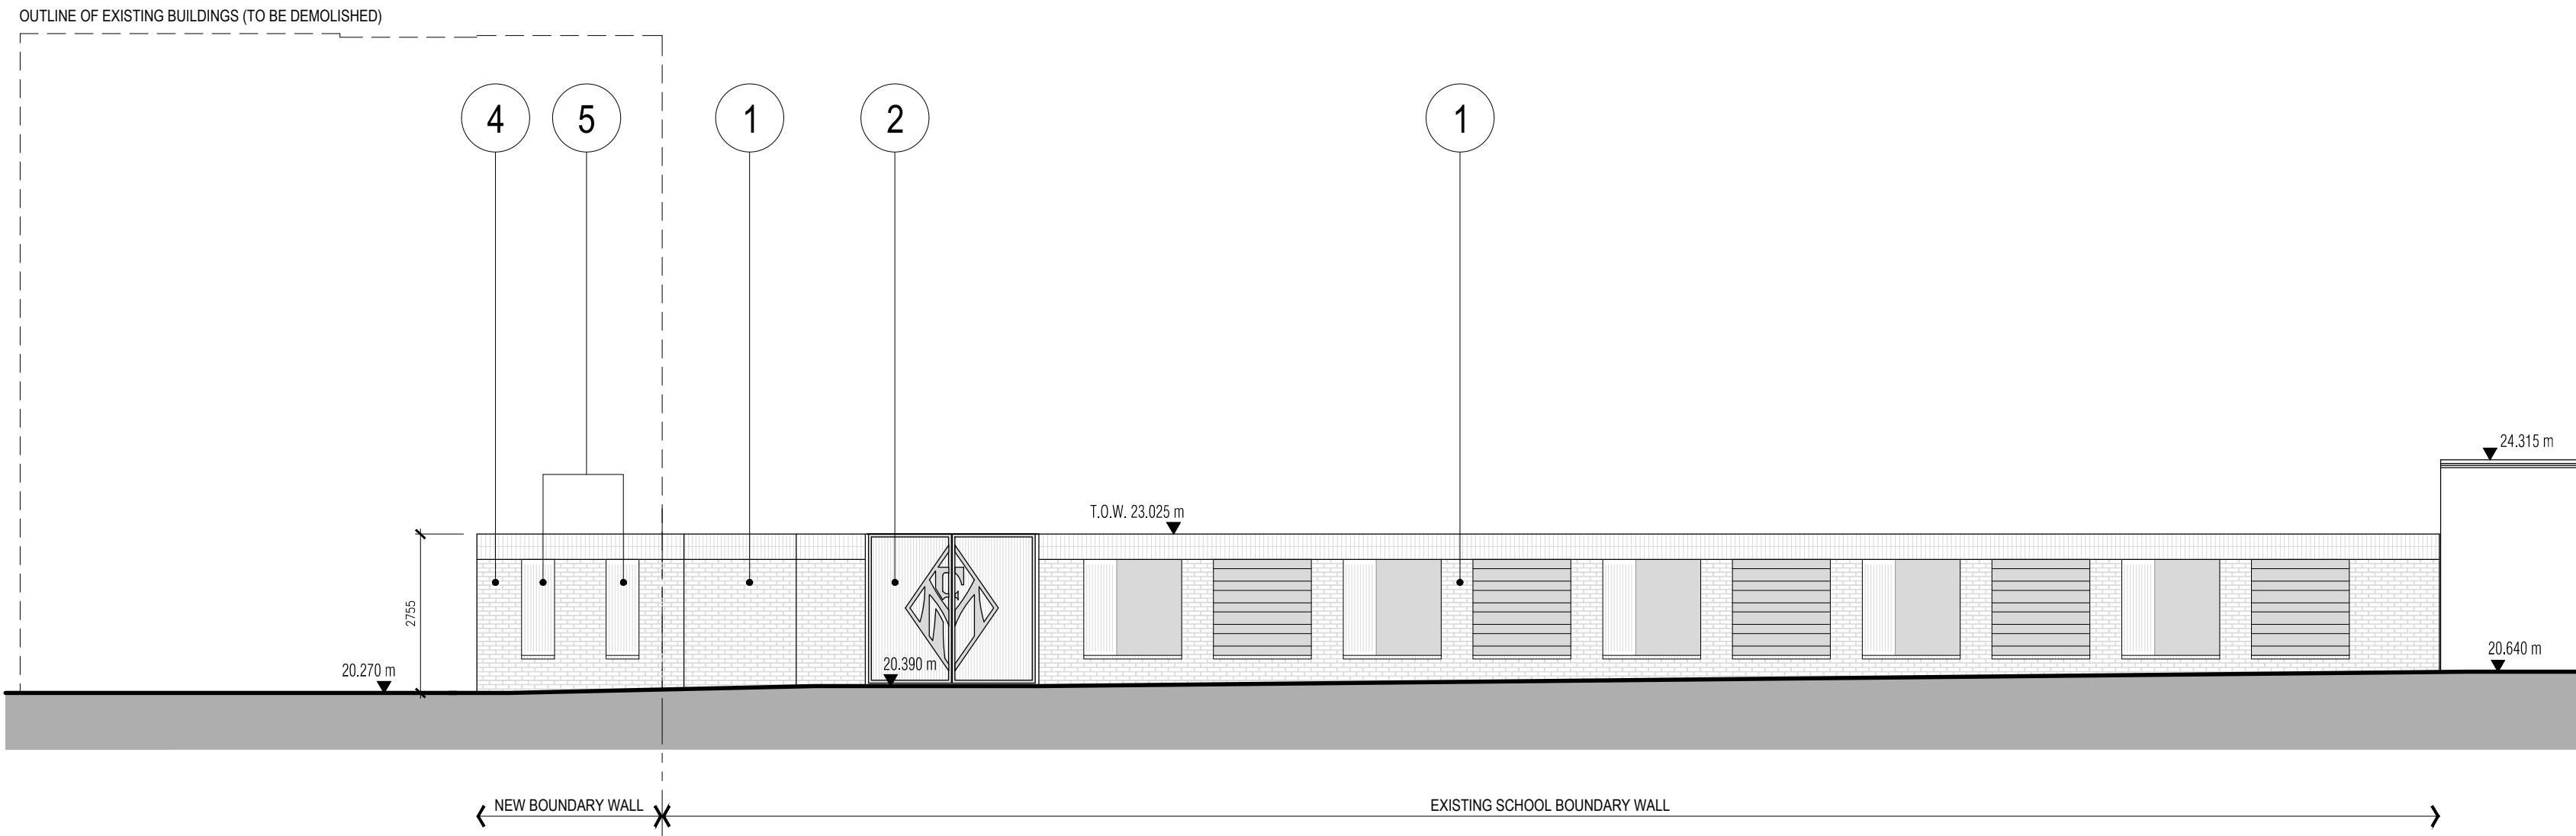

03 PROPOSED NORTH ELEVATION - PHOENIX ROAD
36-9002 1:100

- NOTES
- 1 EXISTING RED MULTI FACING BRICK WORK WALL WITH SOLDIER COURSE CAPPING DETAIL
 - 2 EXISTING DARK PPC SCHOOL GATE
 - 3 EXISTING CHAIN LINK BOUNDING FENCE
 - 4 NEW EXTENSION OF RED MULTI FACING BRICKWORK WITH SOLDIER COURSE CAPPING DETAIL TO MATCH EXISTING
 - 5 DARK GREY PPC RAILING TO MATCH EXISTING
 - 6 NEW CHAIN LINK FENCE TO MATCH EXISTING

REV DATE DESCRIPTION
P01 10.05.22 ISSUED FOR COMMENT

DRAWN CHKD
DA BEG

DRAWING TITLE
BOUNDARY WALL TO
PHOENIX ROAD
PROPOSED ELEVATIONS

STATUS
FOR COMMENT

DRAWING NO
3163-DR-9002

CLIENT
KIER CONSTRUCTION

PROJECT
MARIA FIDELIS CATHOLIC SCHOOL

SCALE
1:100

DISCLAIMER
DO NOT SCALE THIS DRAWING ALL DIMENSIONS MUST BE CHECKED ON SITE
INFORM THE ARCHITECT OF ANY DISCREPANCIES PRIOR TO CONSTRUCTION

SHEET
A1

jestico + whiles

Sutton Yard 65 Goswell Road
London EC1V 7EN

+44 (0) 20 7380 0382
jesticowhiles.com
architecture + interior design
london + prague