


227 (flank wall) | 225

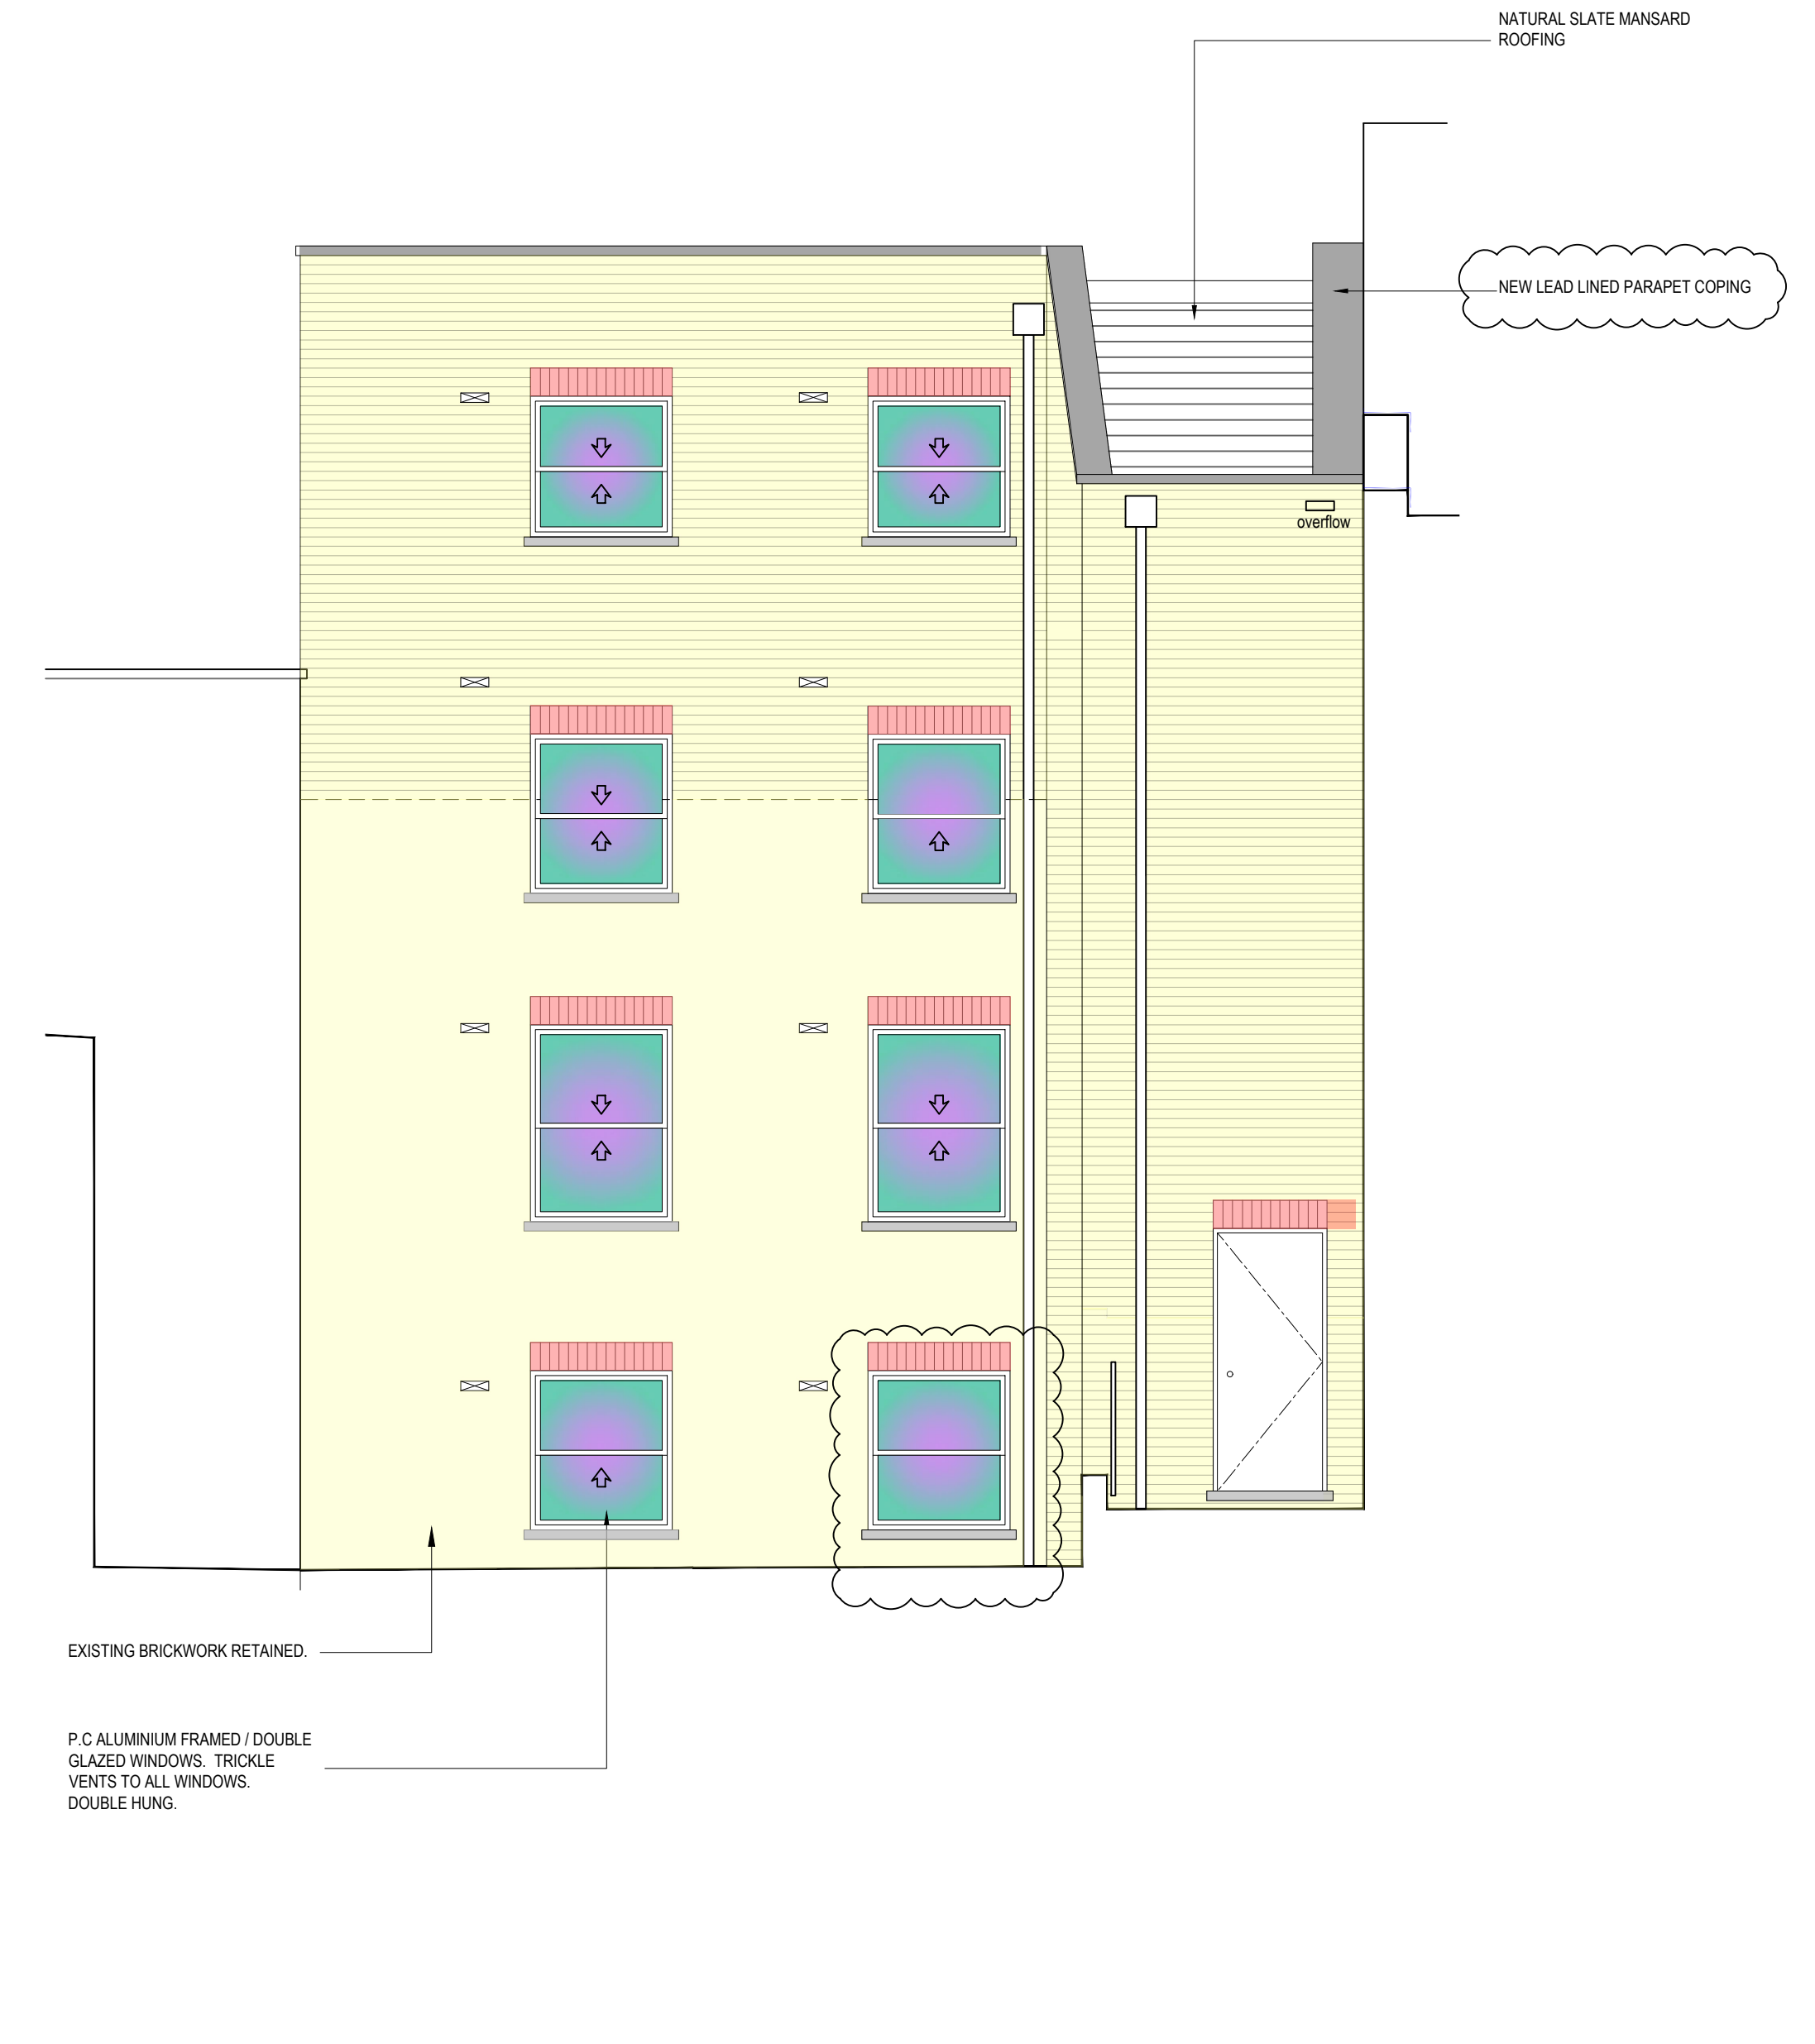


227 | 225 | 225 | 223

SCALE 1:50@A1

SIDE ELEVATION - PROPOSED

REAR ELEVATION - PROPOSED

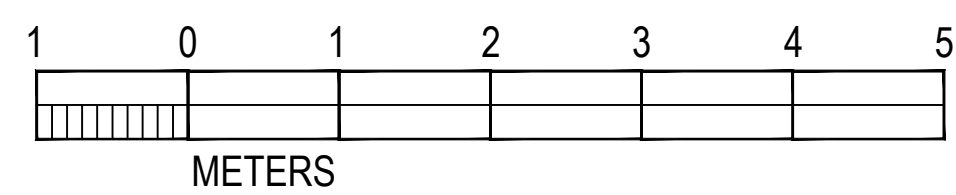

notes: This drawing is copyright. Do not scale from drawing. The Main Contractor is to check all dimensions and report any discrepancies to the Project Architect prior to work on site.

23-12-20 PLANNING APPLICATION

KLT

rev. date notes

drawn by

client	CREATE REIT LTD
project	225 KENTISH TOWN RD LONDON NW5 2JU
title	REAR ELEVATIONS
scale	1:50@A1
date	DEC 23
status	PLANNING
drawn by	KLT
checked by	MNA
job no.	1257
dwg no.	P-005
	B