



EXISTING FRONT ELEVATION



EXISTING REAR ELEVATION

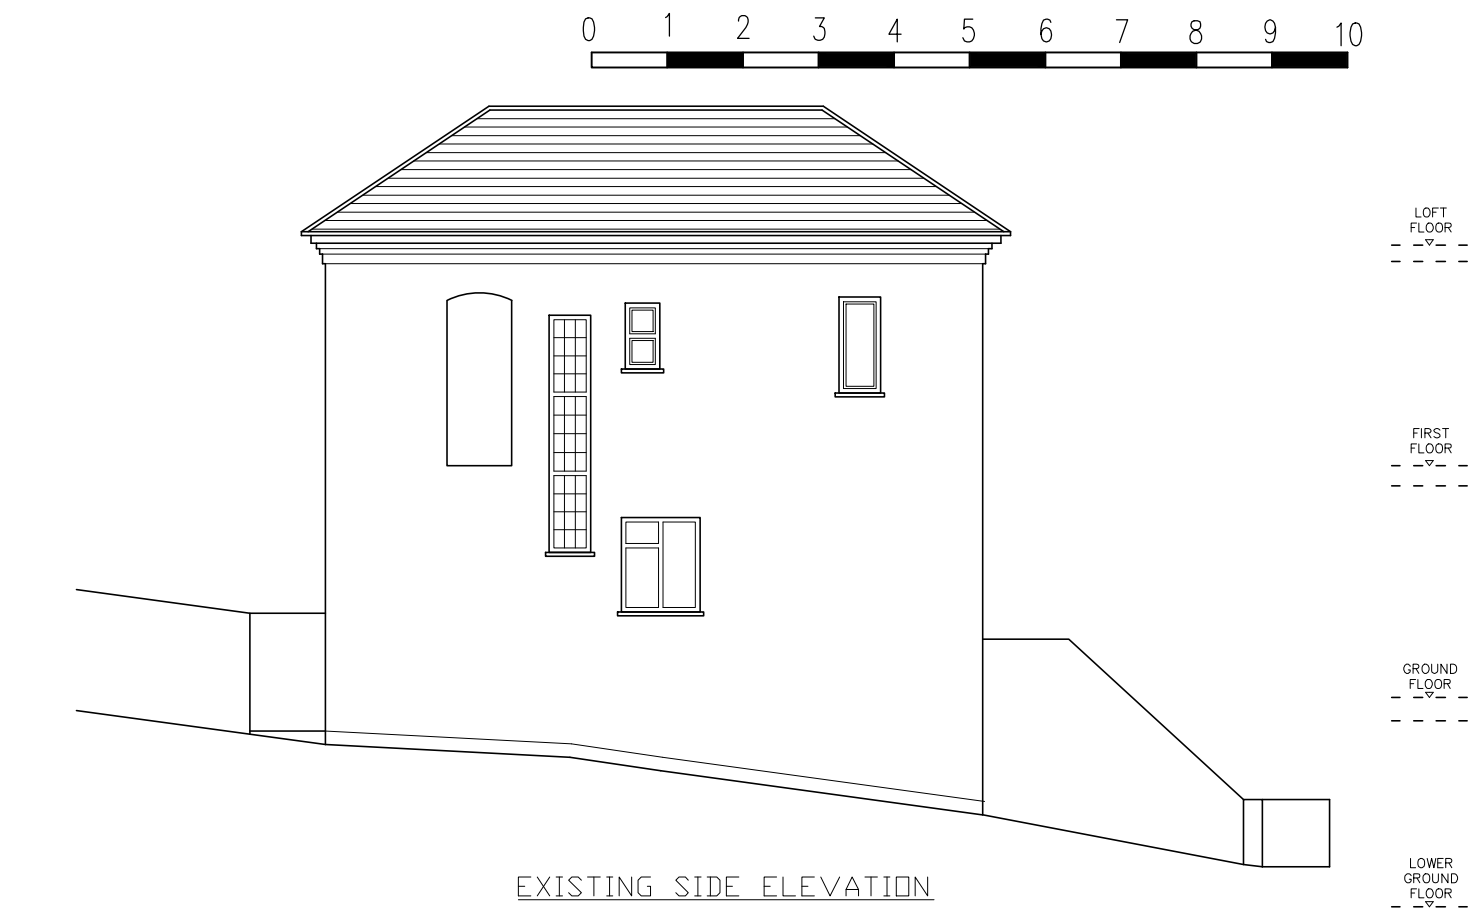

EXISTING SIDE ELEVATION

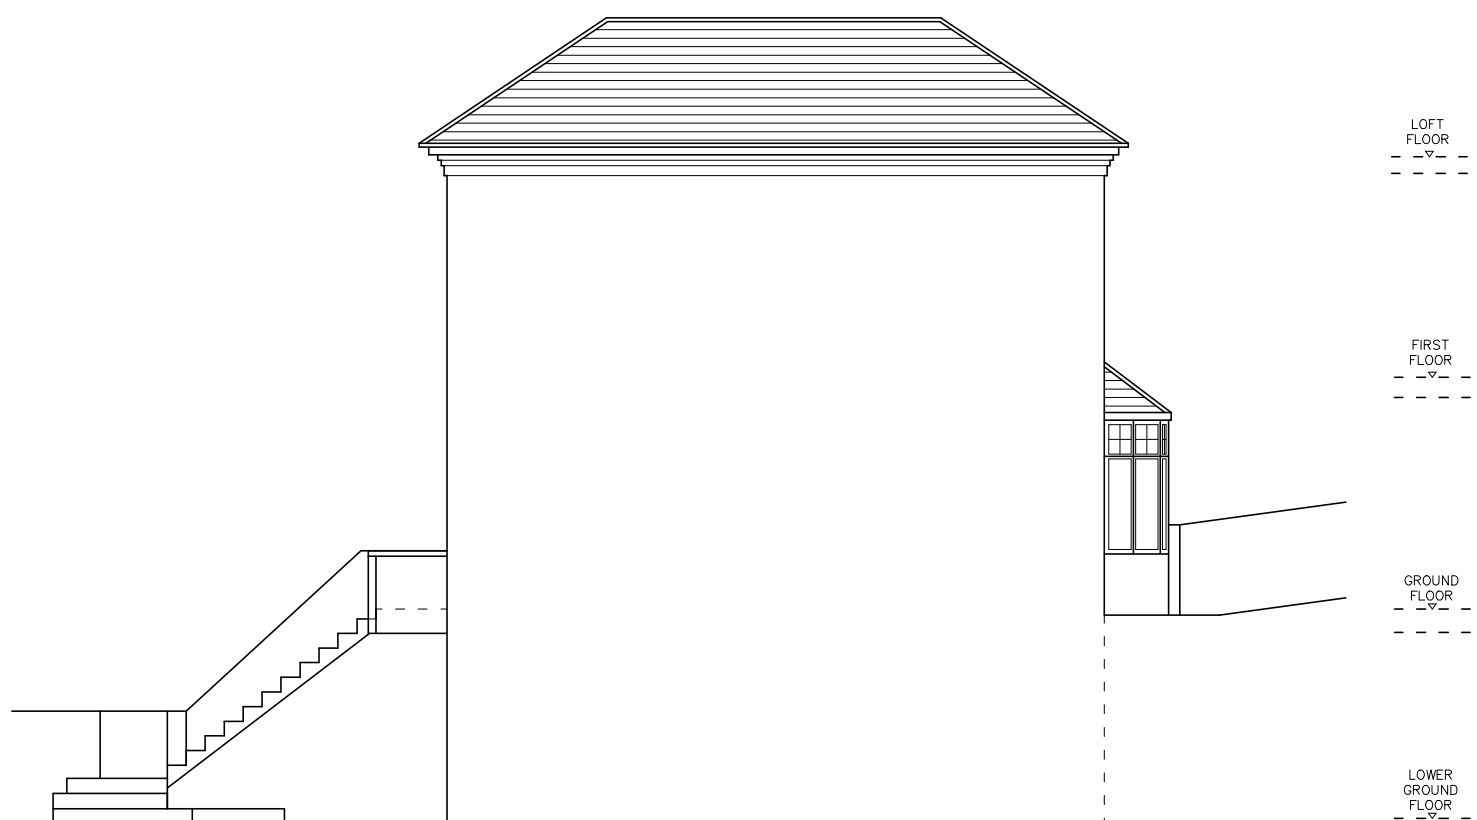

EXISTING SIDE ELEVATION



Notes:
 This drawing is copyright and must not be reproduced wholly or in part without prior permission.
 All work must be carried out in accordance with statutory requirements, all relevant British Standards and codes of practice.
 Any variations to the proposals shown on this drawing is to be agreed with the architect prior to construction.

| | |
|--|---|
| © copyright | |
| NATALIE LEIWY CHARTERED ARCHITECTS | |
| 27 Hillcrest Avenue Edgware Middlesex HAB 8NZ Tel: 0208 238 2420 Mob: 07956 924 536 E-mail: info@natalieleiwy.co.uk Web: www.natalieleiwy.co.uk | |
| Client: | Mr and Mrs Beski |
| Job Title: | 40 BRAMSHILL GARDENS LONDON NW5 1JH |
| Drawing Title: | EXISTING ELEVATIONS |
| Scale: | 1:100 |
| Sheet Size: | A3 |
| Date: | DEC 23' |
| Drawing No.: | 23-1220-03 |
| Revision: | |