




1st & 3rd FLOORS REMAIN AS EXISTING

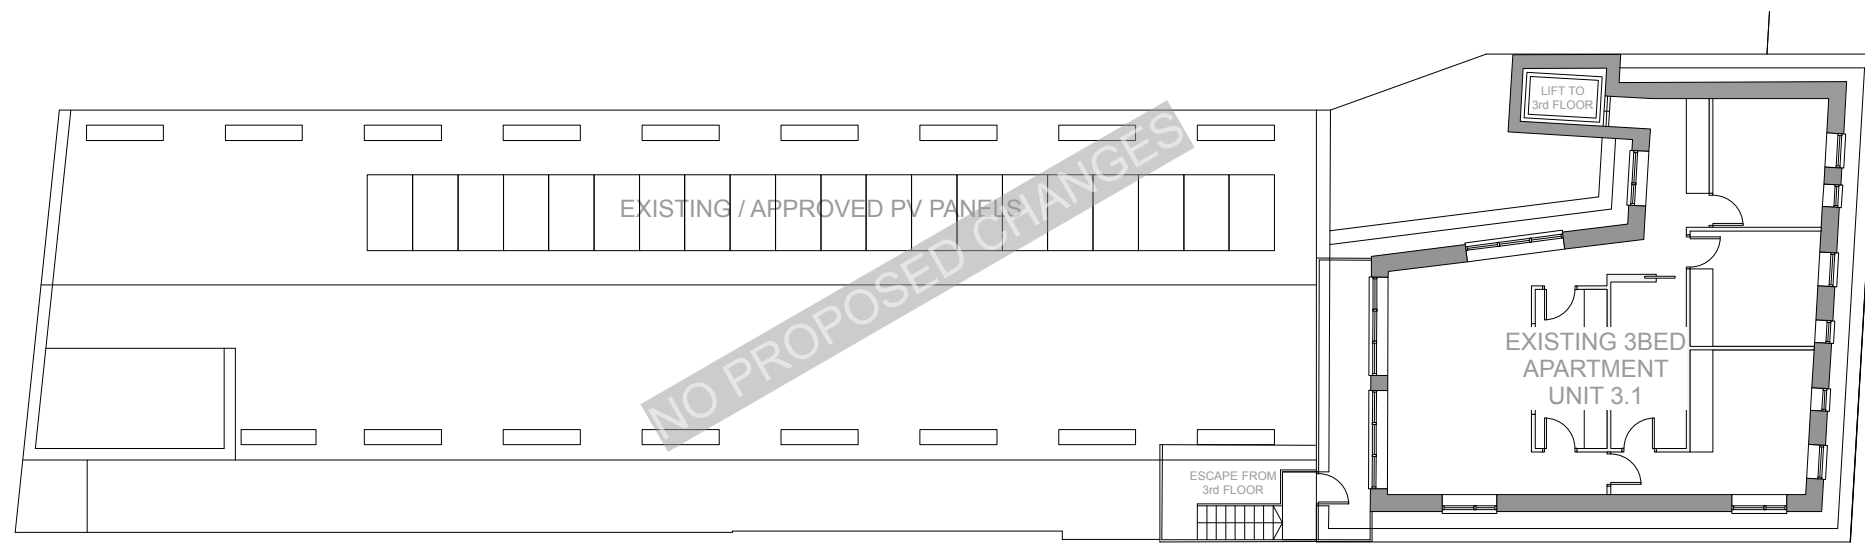


PROPOSED THIRD FLOOR PLAN - 1:200@A3

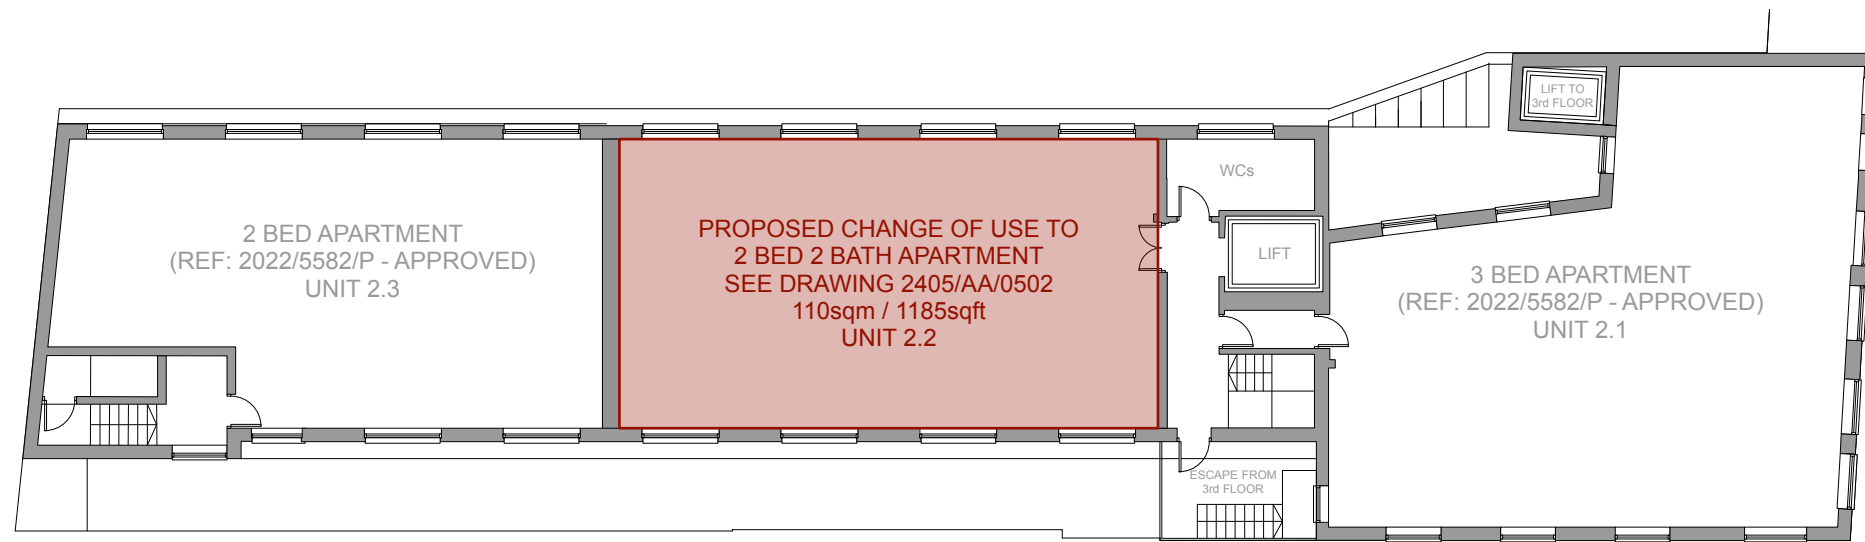

PROPOSED SECOND FLOOR PLAN - 1:200@A3

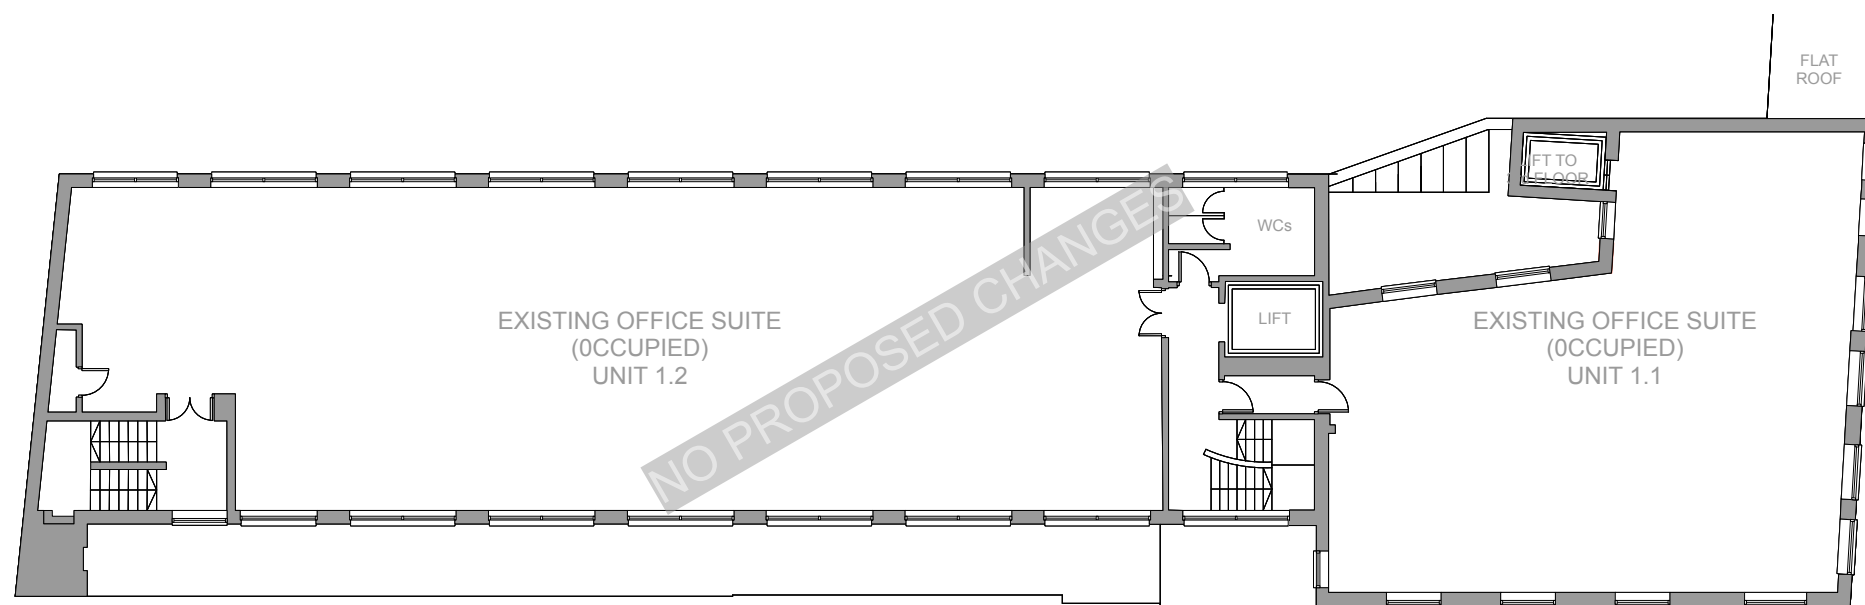

PROPOSED FIRST FLOOR PLAN - 1:200@A3

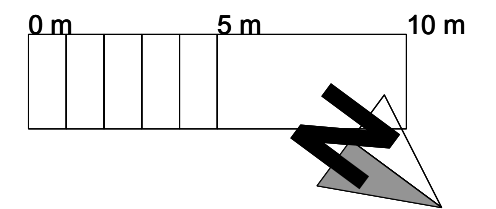

5-6 UNDERHILL, CAMDEN NW1 PROPOSED CHANGE OF USE

Title PROPOSED UPPER FLOOR PLANS		
Drawing Number 2405_AA_0501	Drawn By RCA	Date MARCH 24
CAD File Name		