



GROUND FLOOR REMAINS AS EXISTING

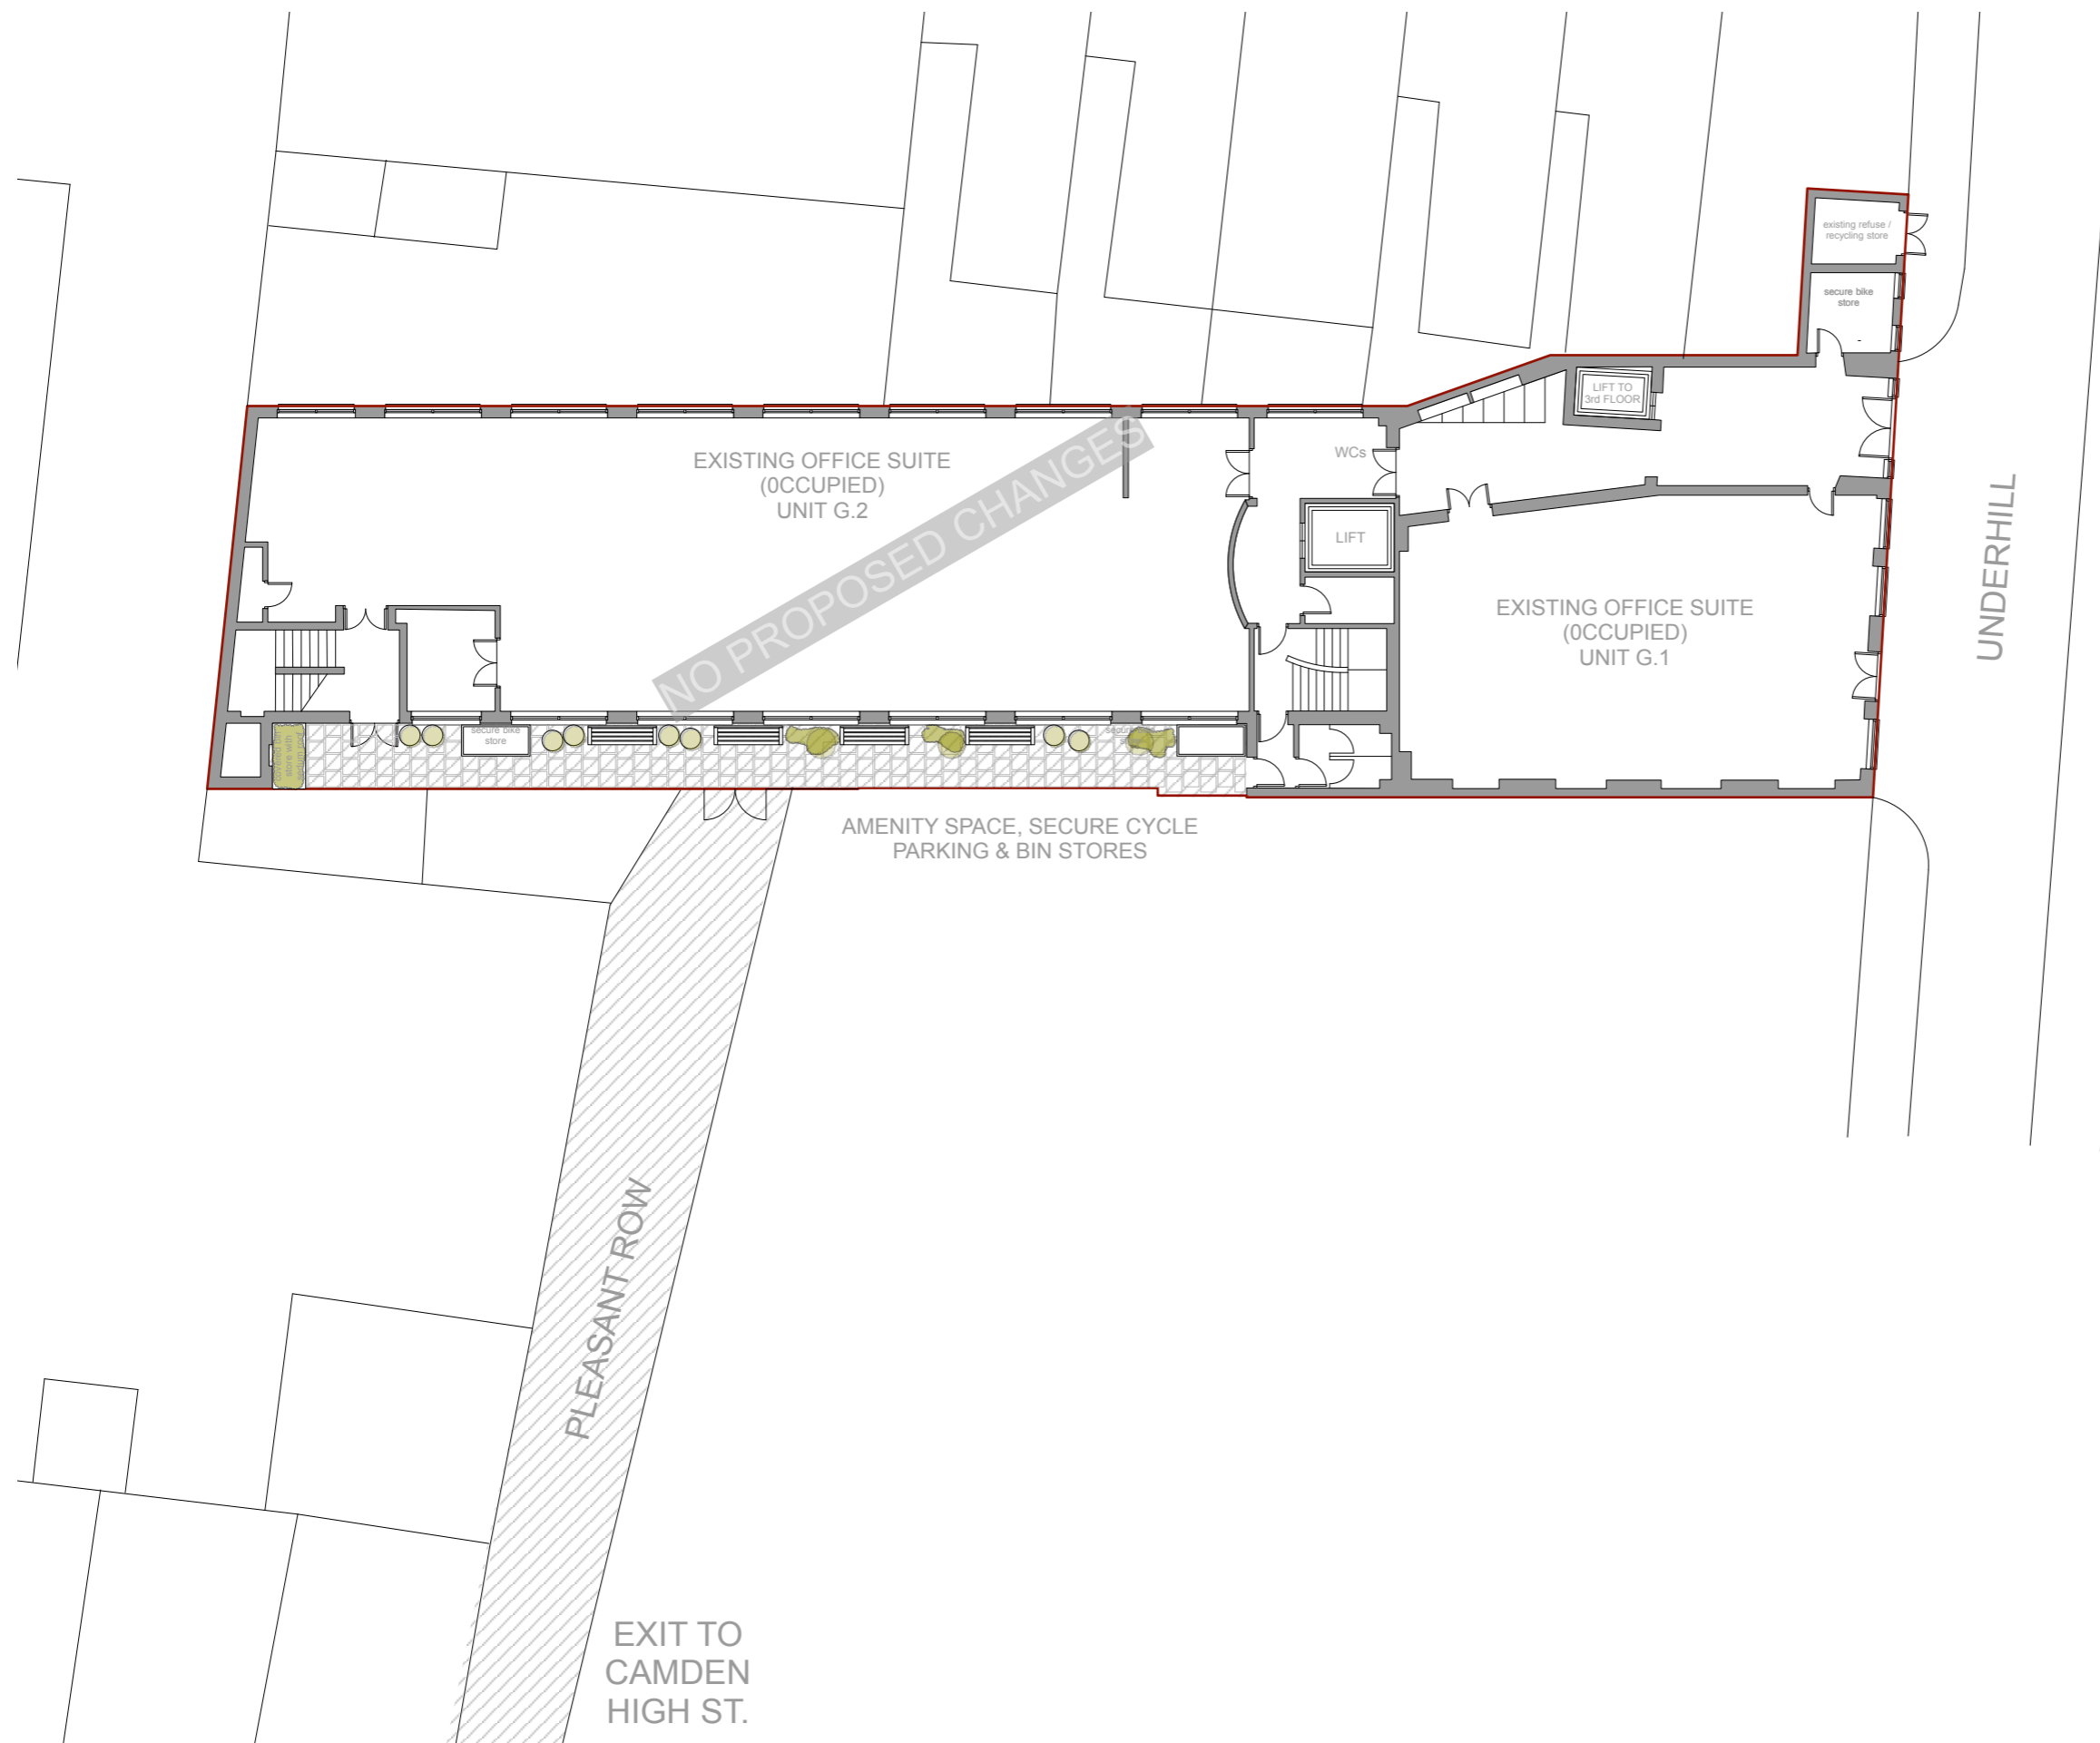

NO PROPOSED CHANGES

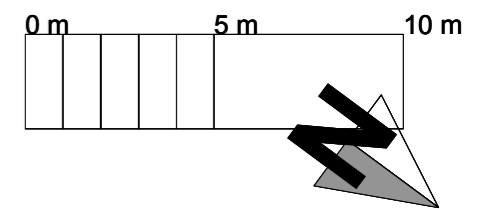

**5-6 UNDERHILL, CAMDEN NW1
PROPOSED CHANGE OF USE**

EXISTING GROUND FLOOR PLAN - 1:200@A3

Title		
PROPOSED GROUND FLOOR PLAN		
Drawing Number	Drawn By	Date
2405_AA_0500	RCA	MARCH 24
CAD File Name		