




EXISTING THIRD FLOOR PLAN - 1:200@A3

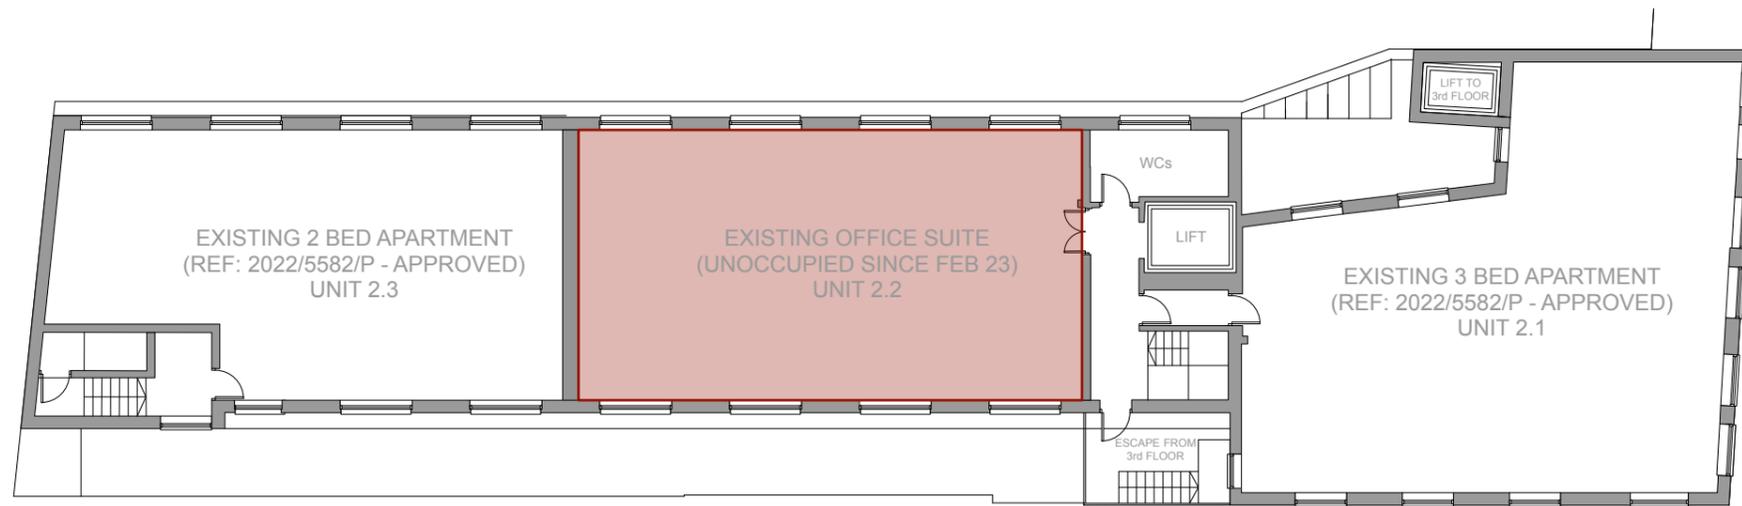

EXISTING SECOND FLOOR PLAN - 1:200@A3

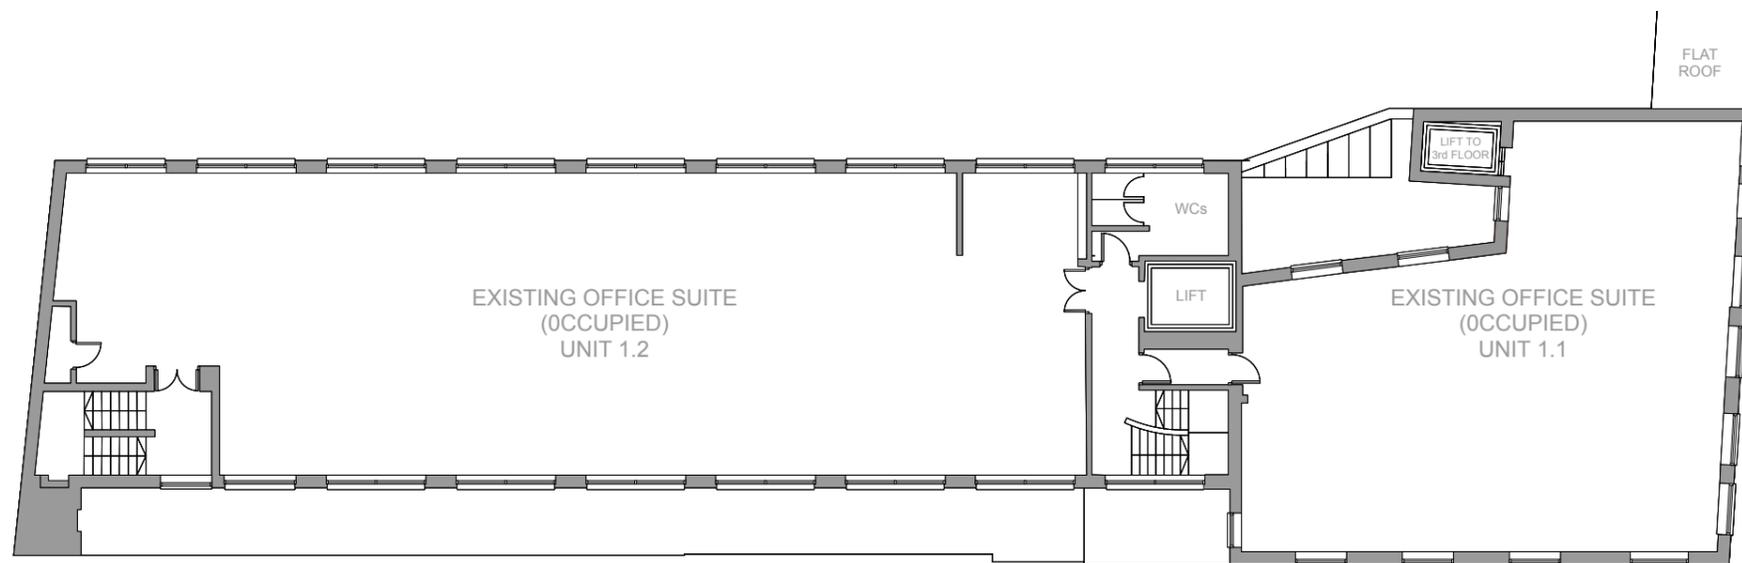

EXISTING FIRST FLOOR PLAN - 1:200@A3

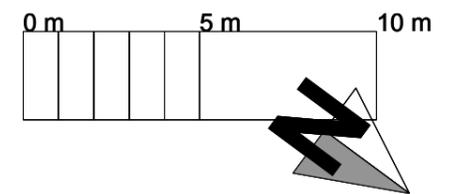

5-6 UNDERHILL, CAMDEN NW1
PROPOSED CHANGE OF USE

Title		
EXISTING UPPER FLOOR PLANS		
Drawing Number	Drawn By	Date
2405_AA_0051	RCA	MARCH 24
CAD File Name		