


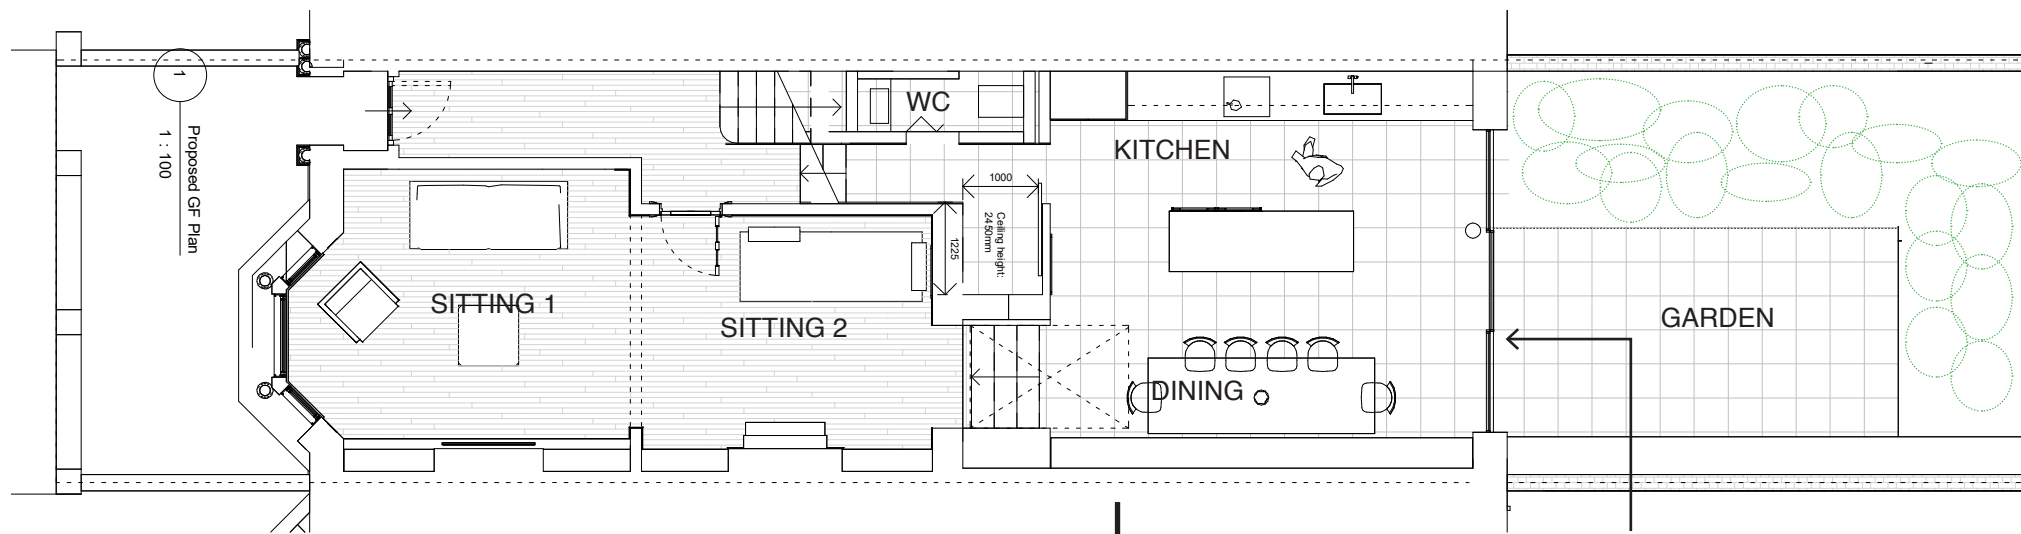


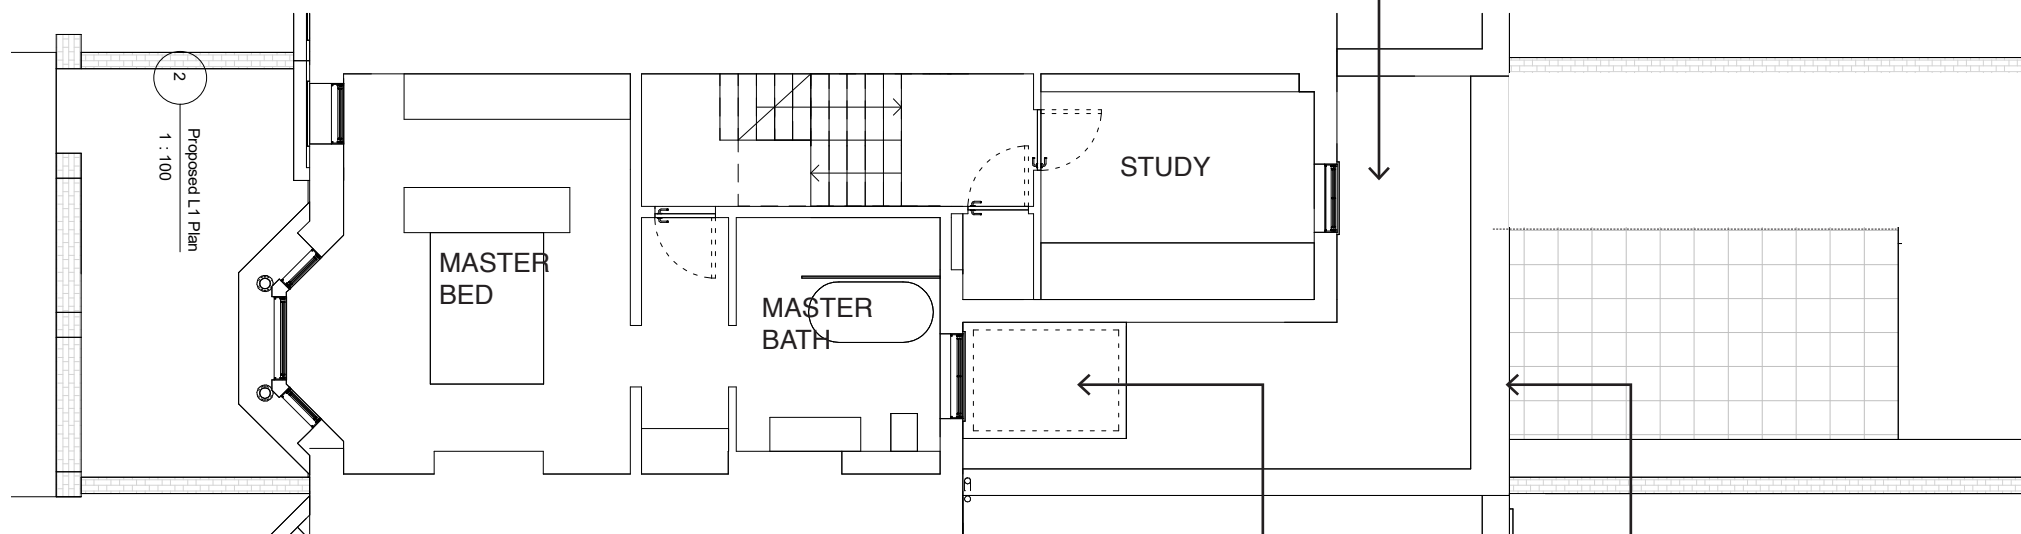

GROUND FLOOR PLAN - PROPOSED

 

FIRST FLOOR PLAN - PROPOSED

 

Notes

Revisions

P2 - AC condenser omitted

MATHESON WHITELEY
studio@mathesonwhiteley.com

Project
38 Roderick Road, NW3

Format
ISO A3

Date
Nov 2023

Status
PLANNING

Scale
1 : 100

Name

Ground and First Floor
Proposed

Drawing Number
132 - 110

Revision
P2