
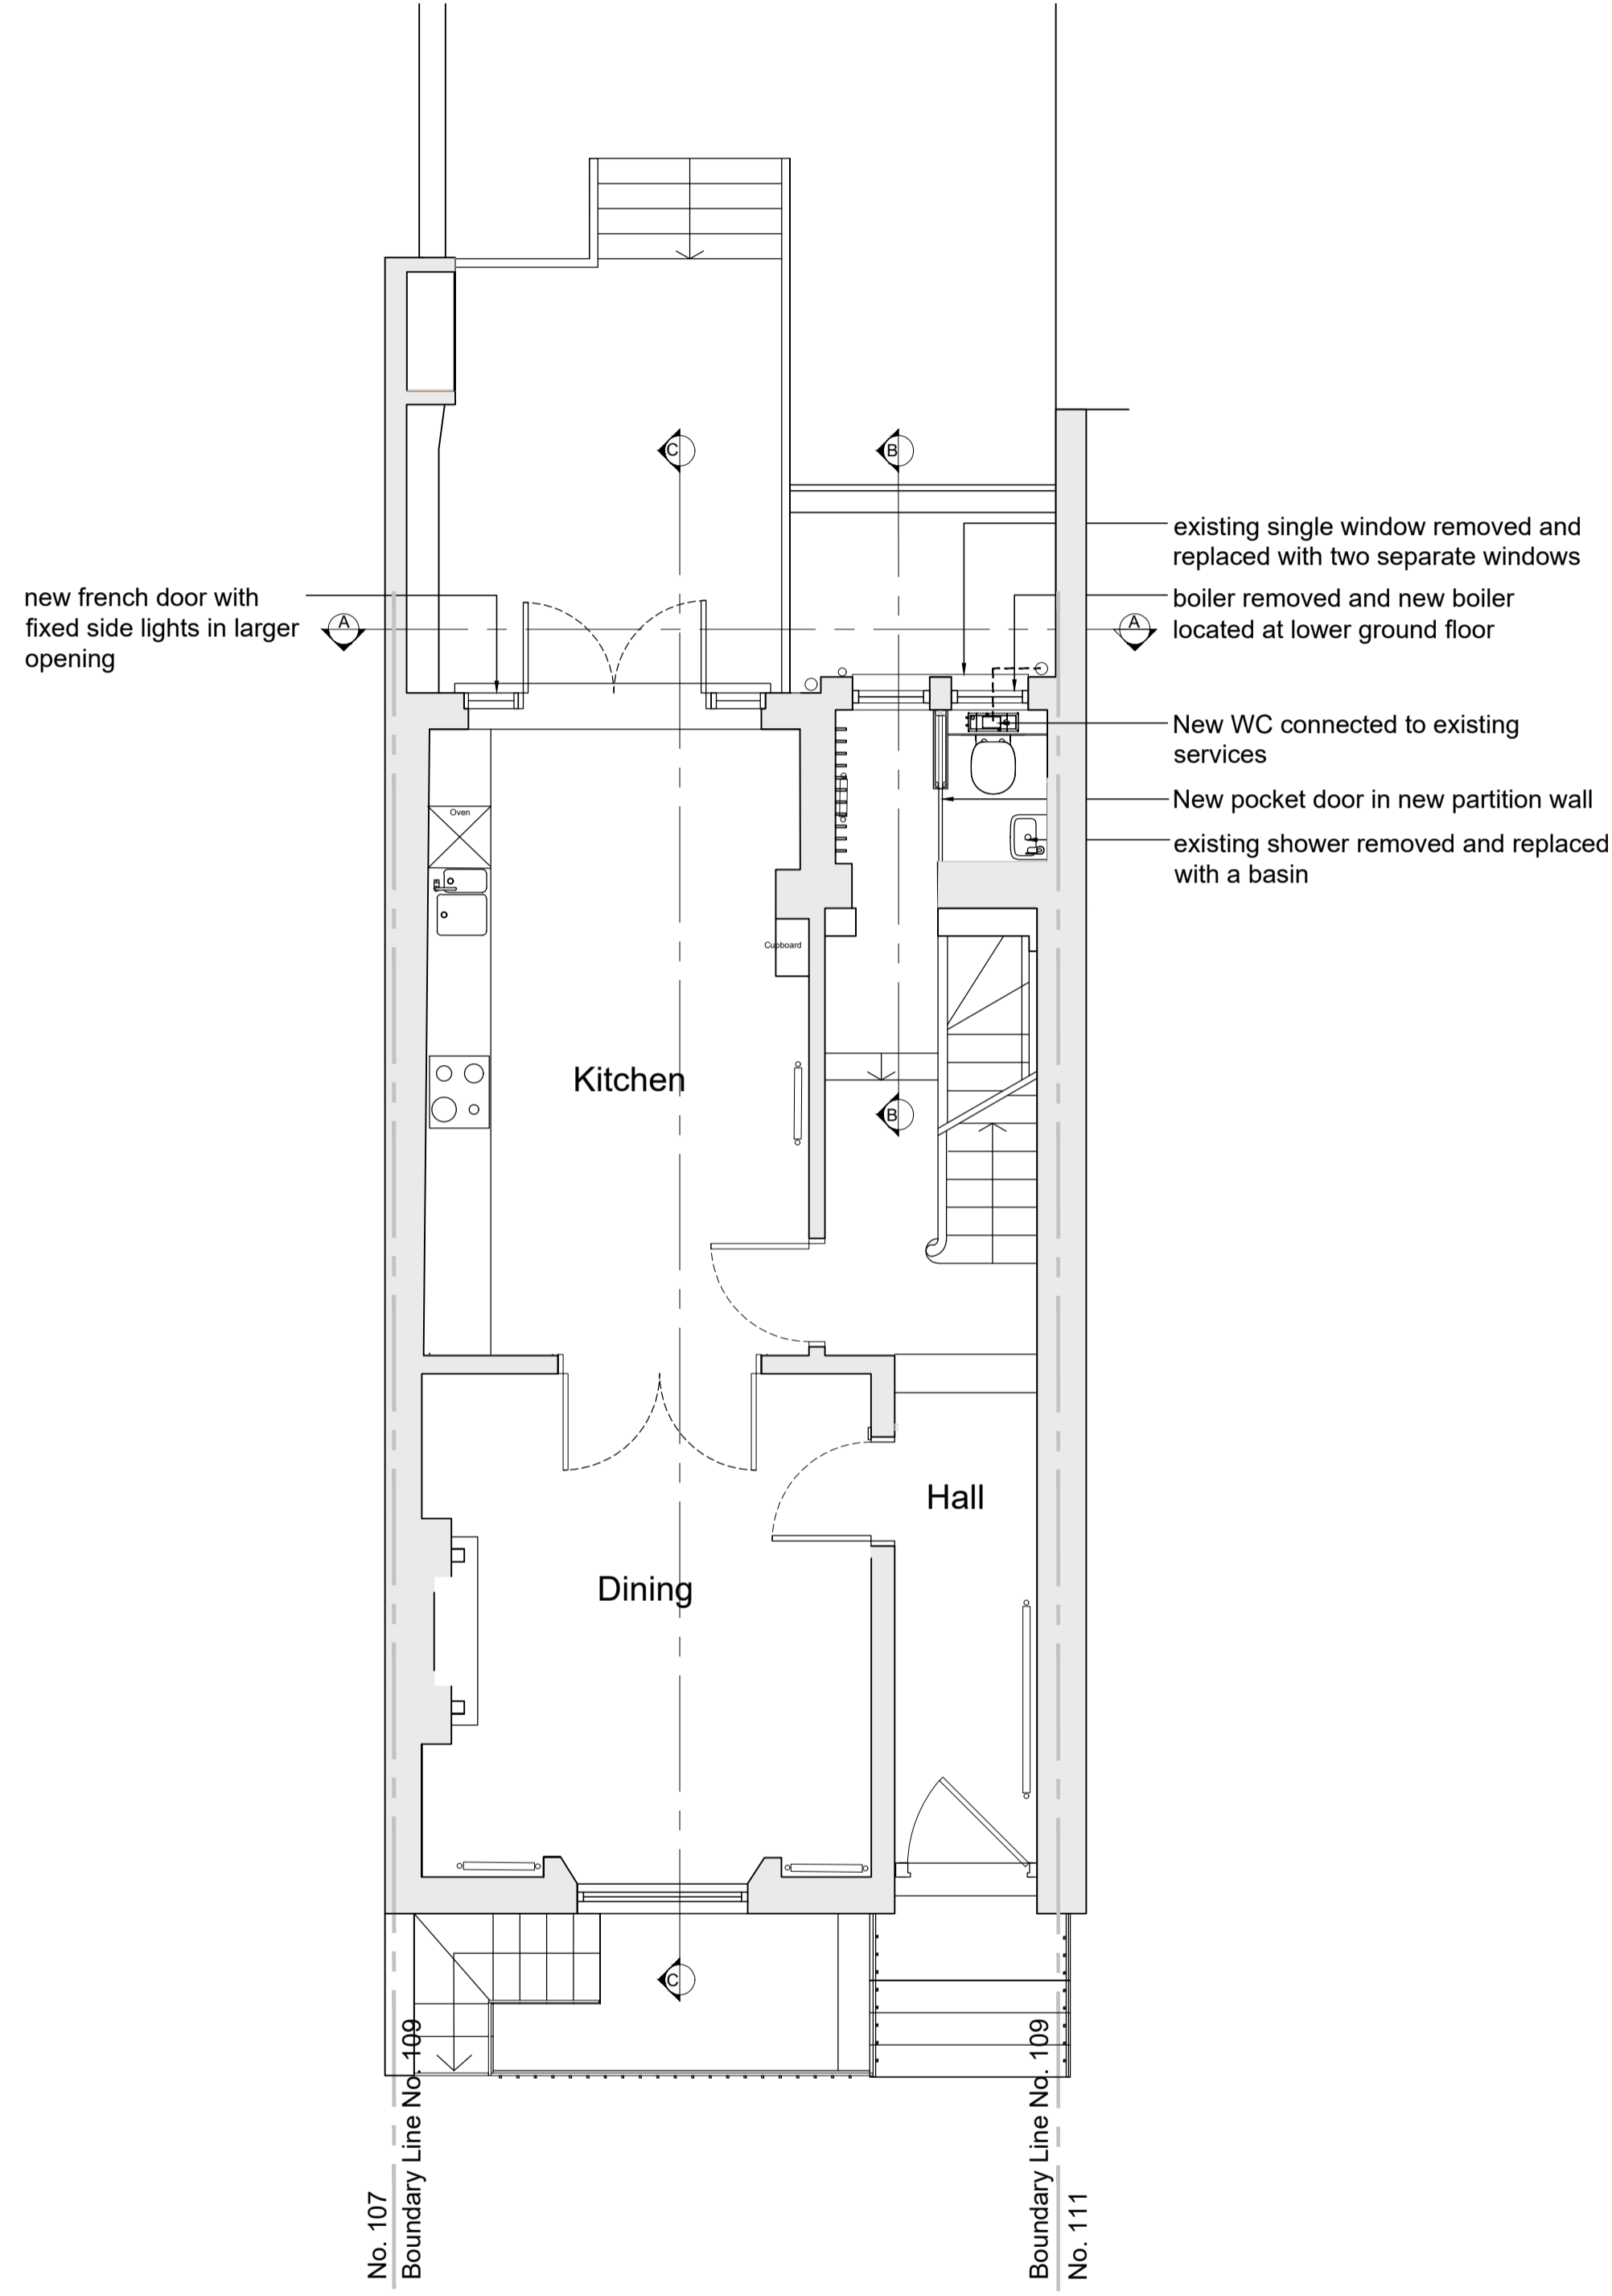


PROPOSED BASEMENT PLAN

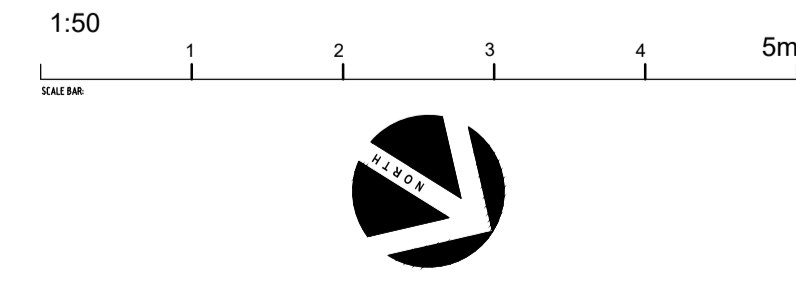

PROPOSED GROUND FLOOR PLAN

<small> 1. Project name and brief 2. Client name and contact details 3. Date of issue 4. Drawing title and scale </small>	
PARALLEL LINES DESIGN 6 ACTON ROAD - WHITSTABLE - CT5 1JH 01757725888 e. parallelinesdesigns@gmail.com	
PROJECT DETAILS 109 ALBERT STREET LONDON NW1 7NB	
DRAWING TITLE PROPOSED PLANS	
DATE	SCALE
SEPT 2021	1:50 @ A1
DRAWING NUMBER	REVISION
21004-02	D