
© Do not scale working dimensions from this drawing. Read drawings in conjunction with all relevant consultant drawings and specifications. In case of incongruencies between information - consult the architect for final decision. Deviations from these drawings shall not be made without first consulting the architect.

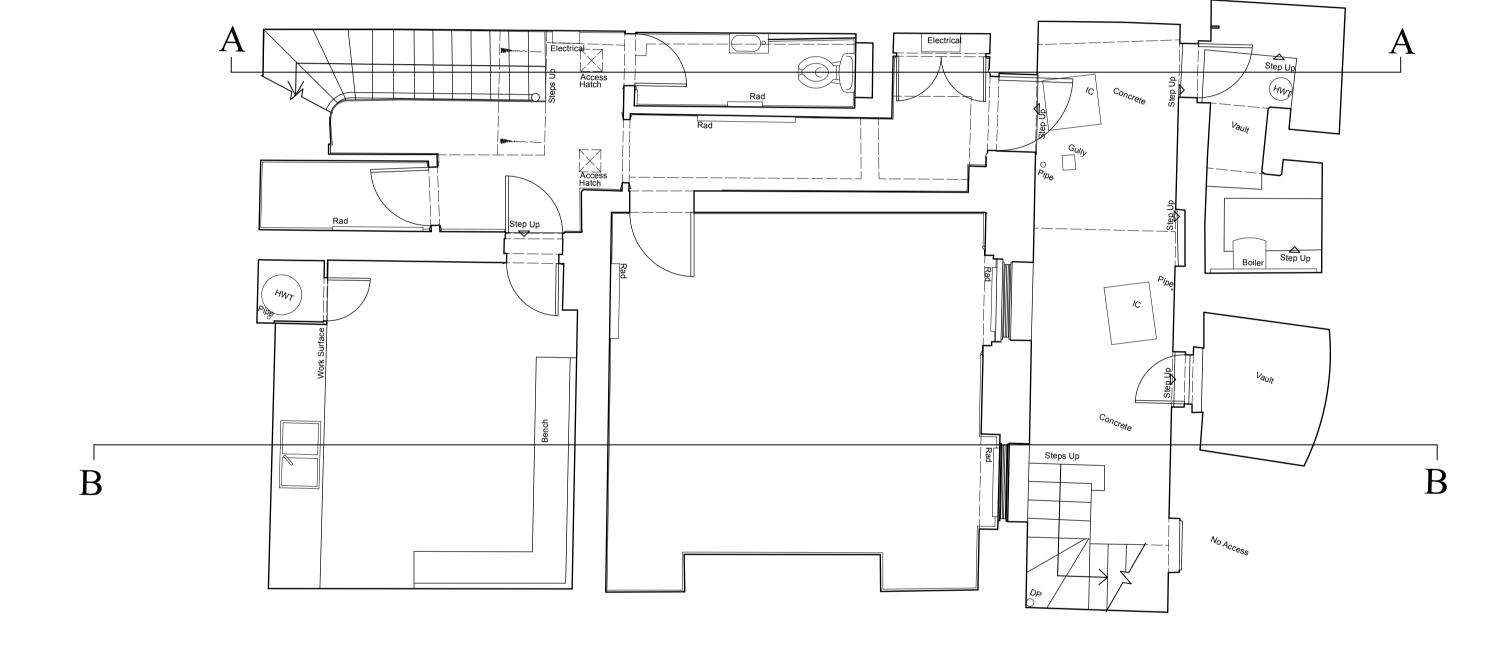

FGC PLANNING APP 16.02.24 P* CHECK REVISION NOTES DATE REV.


32 BEDFORD ROW, LONDON, WC1R 4HE

LOWER GROUND FLOOR PLAN AS EXISTING

PLANNING DRAWING STATUS

398 1:50 @ A1 JOB NO. SCALE (AS SHOWN)

P000 P*
DRAWING NO. REV

 

Thomas Croft Architects Studio 117 Great Western Studios 65 Alfred Road London, W2 5EU United Kingdom +44 (0)20 8962 0066 email@thomascroft.com www.thomascroft.com#

