



NOTES:
ALL LEVELS, ANGLES AND DIMENSIONS TO BE CHECKED
ON SITE PRIOR TO COMMENCEMENT OF WORKS.

THIS DRAWING IS TO BE READ IN CONJUNCTION WITH
ALL RELEVANT STRUCTURAL ENGINEERS AND
MECHANICAL AND ELECTRICAL ENGINEERS DRAWINGS,
DETAILS AND SPECIFICATIONS.

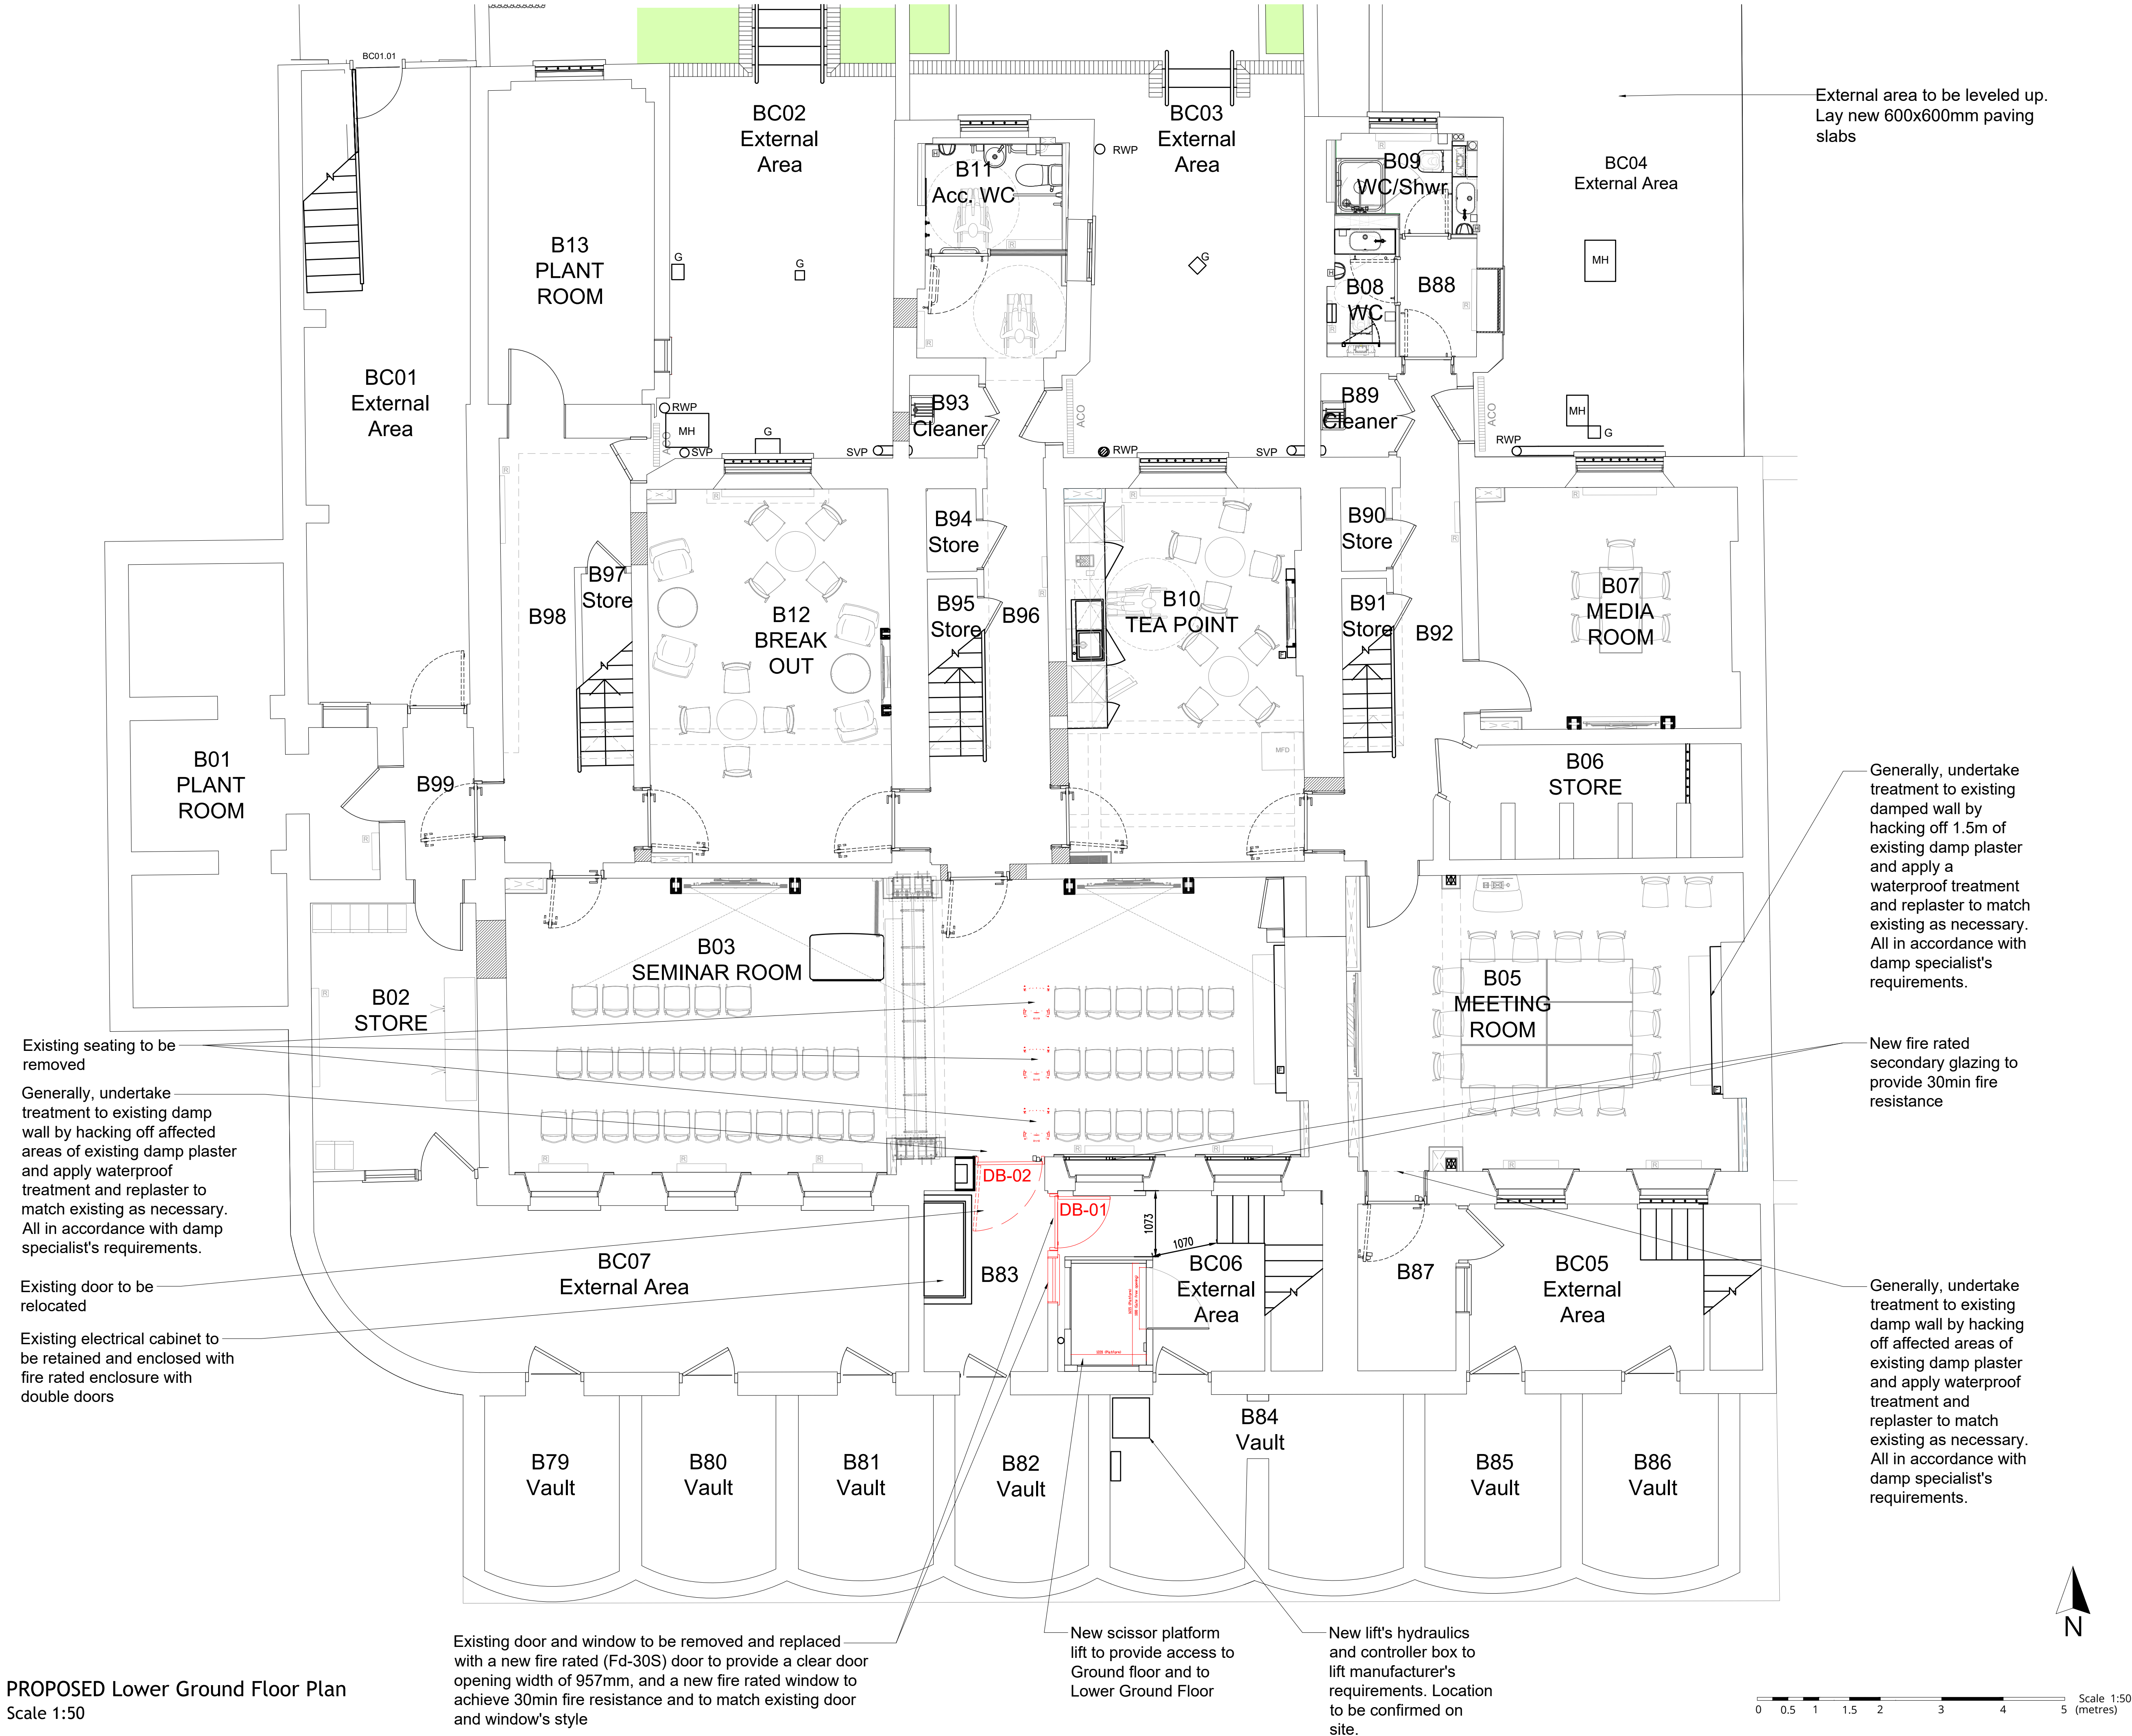

Drawing Status: PLANNING and LBC			
P05	Enclosure added and door relocated	02/04/24	JM
P04	Drawings amended	21/03/24	JM
P03	Int Doors omitted. Lift amended	08/03/24	JM
P02	secondary glazing and enclosure added	29/02/24	JM
P01	Issued for comments	22/02/24	JM
Rev	Description	Date	By
 MAJESTY HOUSE, AVENUE WEST SKYLINE 120, BRAINTREE ESSEX, CM77 7AA T: 01279 647111 W: www.barker-associates.co.uk E: mail@barker-associates.co.uk			
Client: UNIVERSITY COLLEGE LONDON			
Project Title: Accessibility Works at Political Sciences School, 36-38 Gordon Square, London, WC1H 0PD			
Drawing Title: Proposed Lower Ground Floor Plan			
Drawn JM	Checked	Scale 1/50 @ A1	Date 21/02/2024
ARCHITECTURAL			
Drawing Number P24-0166-BA-A1-B-DR-A-3200		Project No P24-0166 Status S0 Revision P05	