




Existing Front Elevation, East  
Scale: 1:100

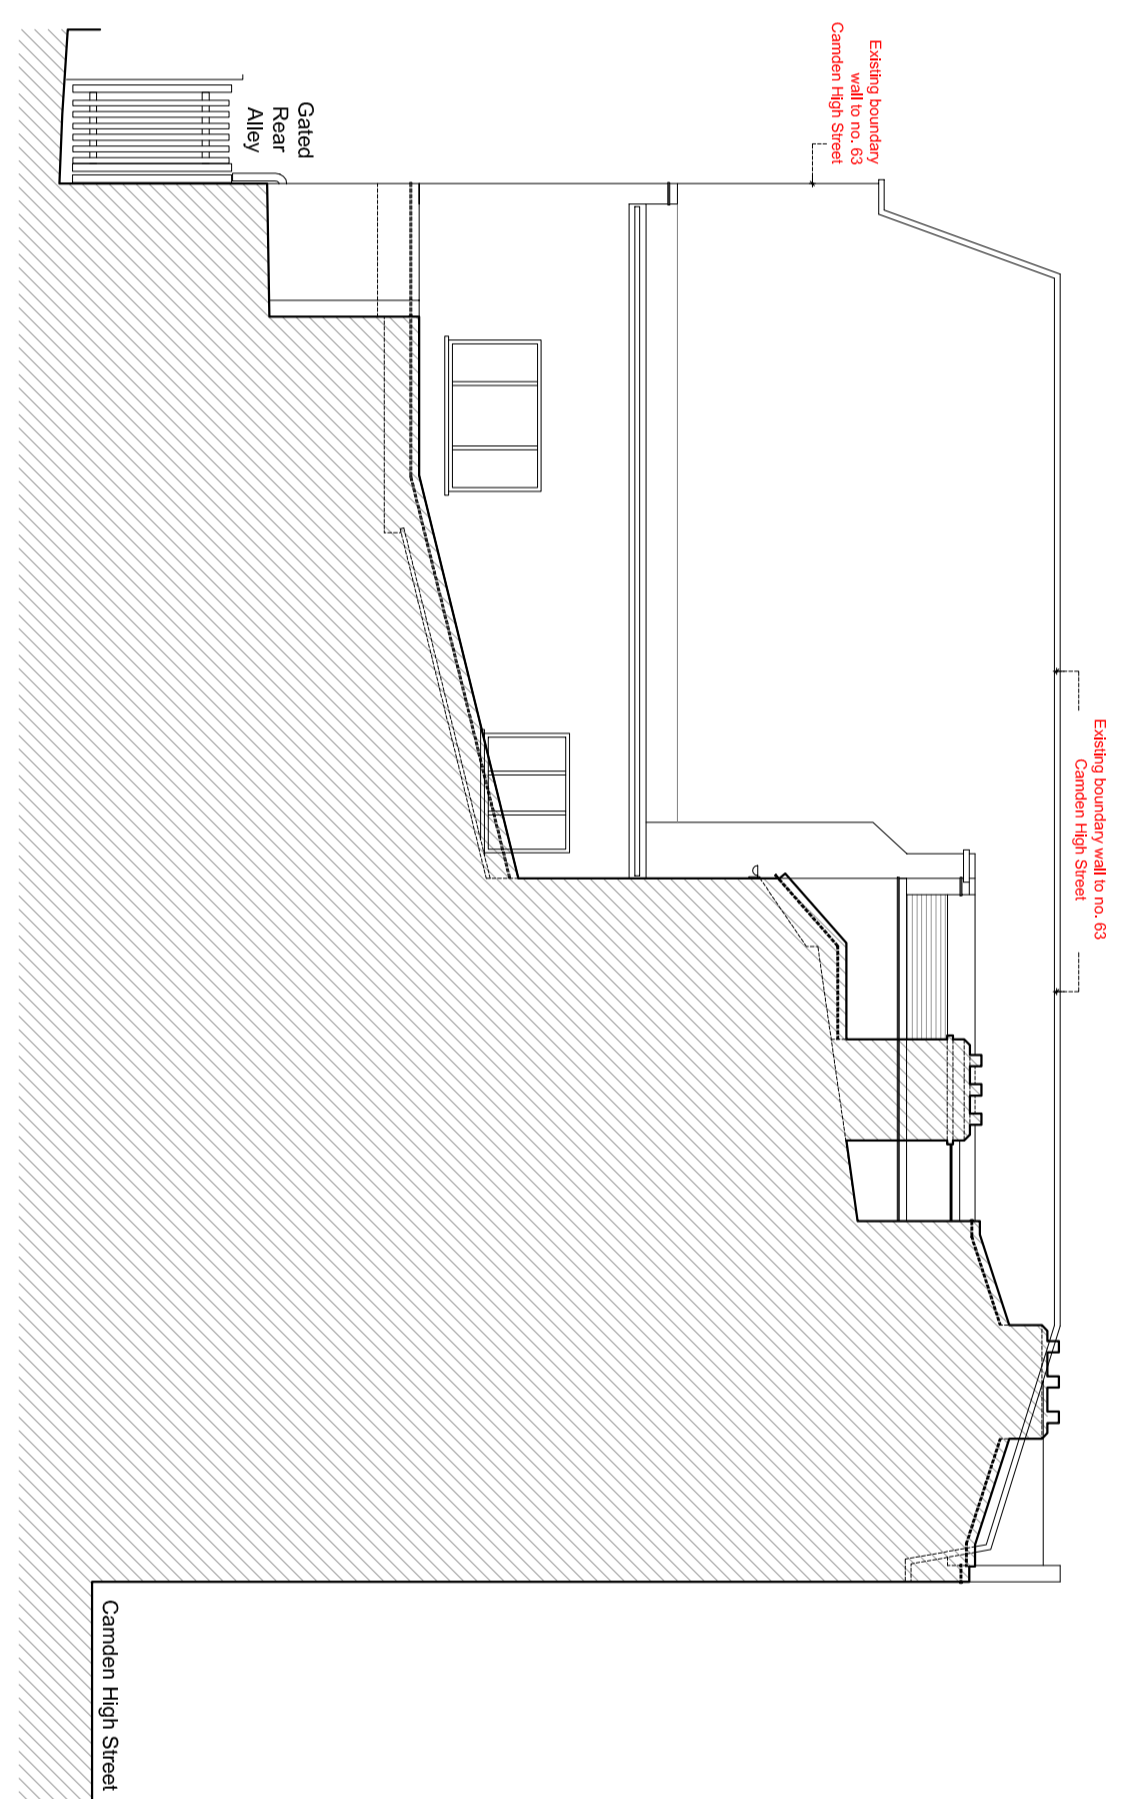


Existing Side Elevation, South

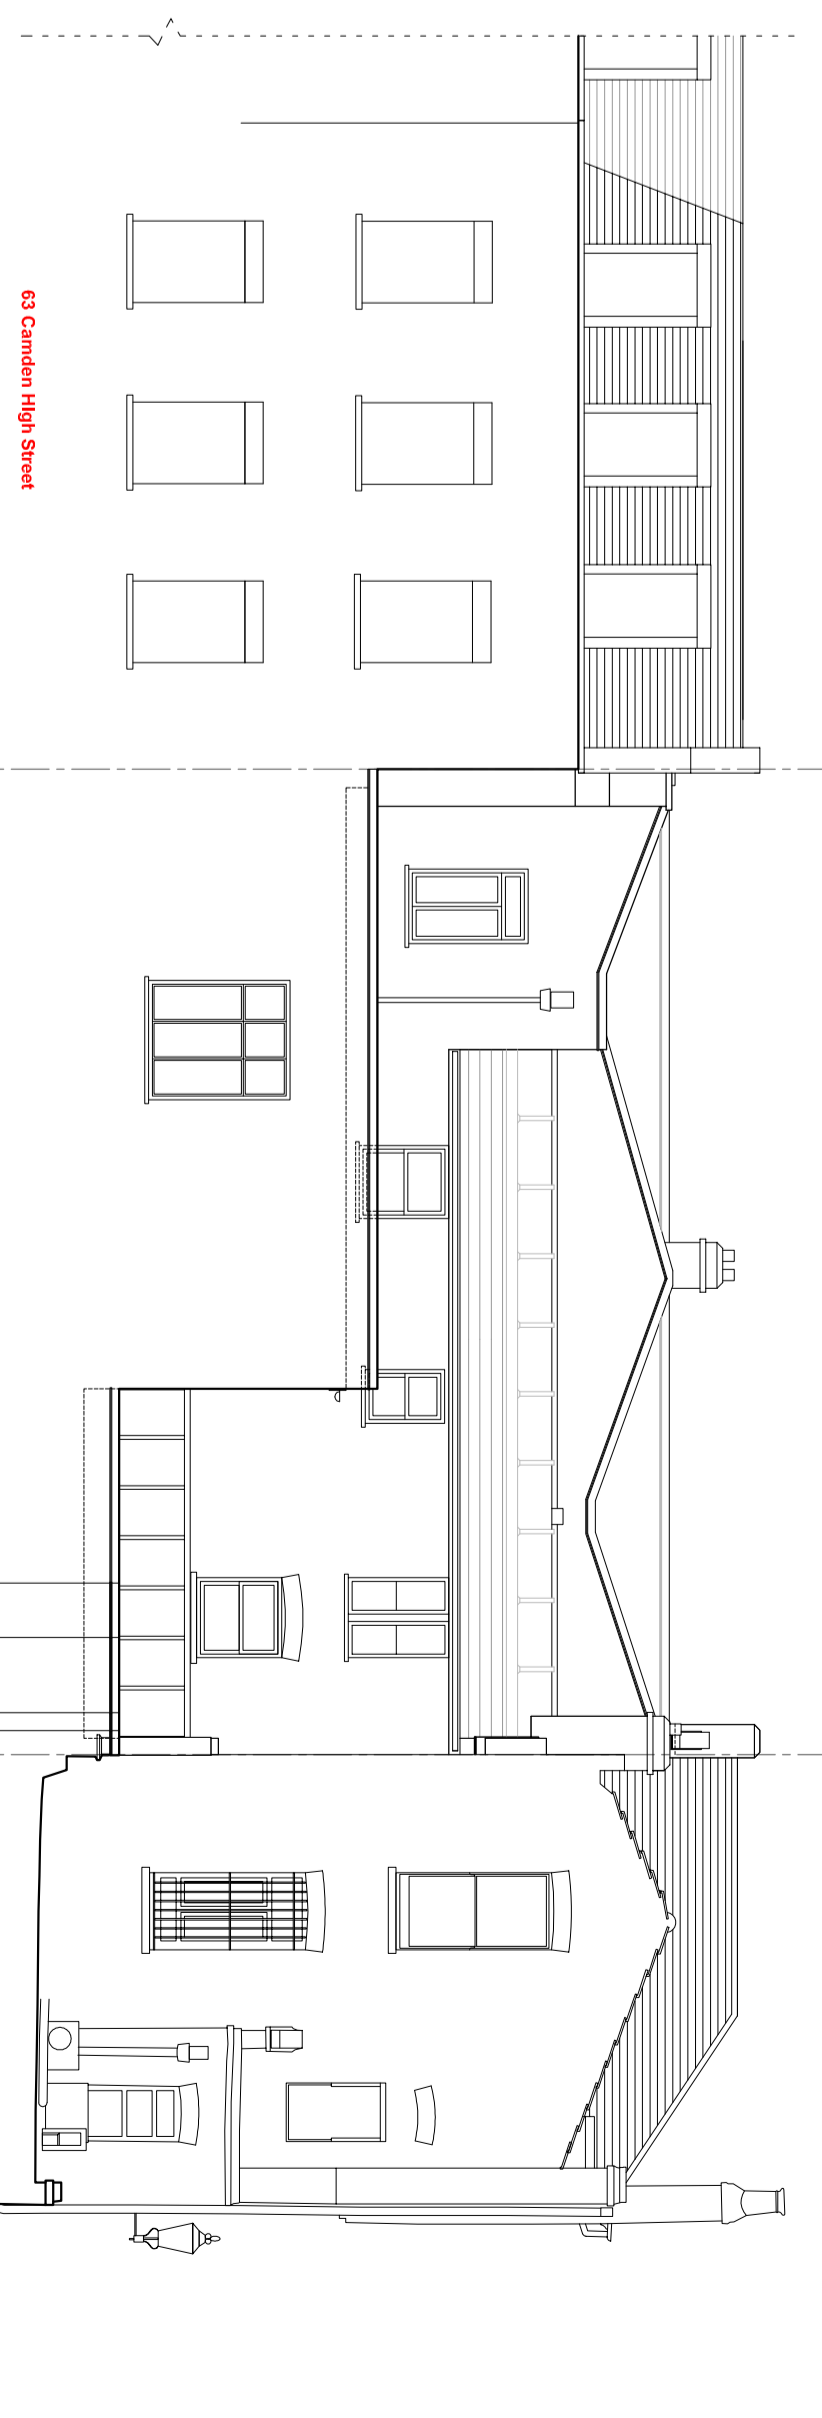


Existing Rear Elevation, West

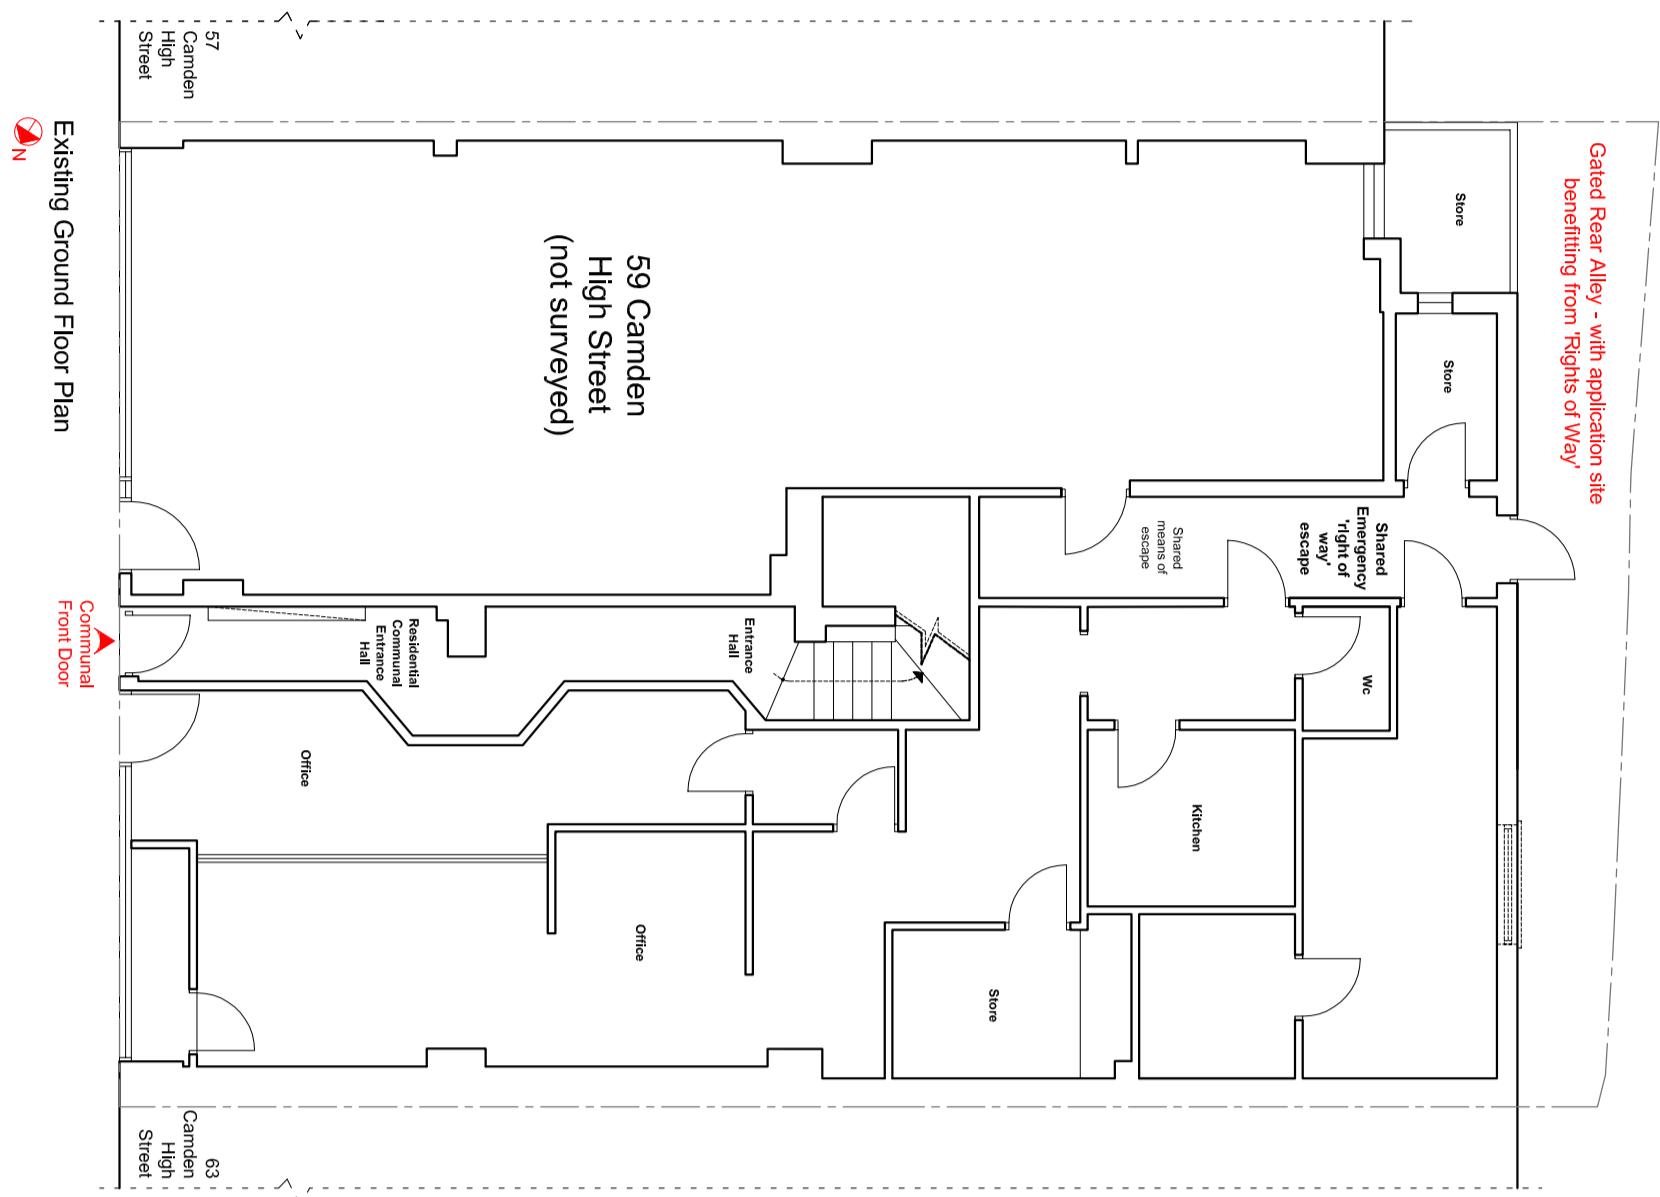


Existing Ground Floor Plan

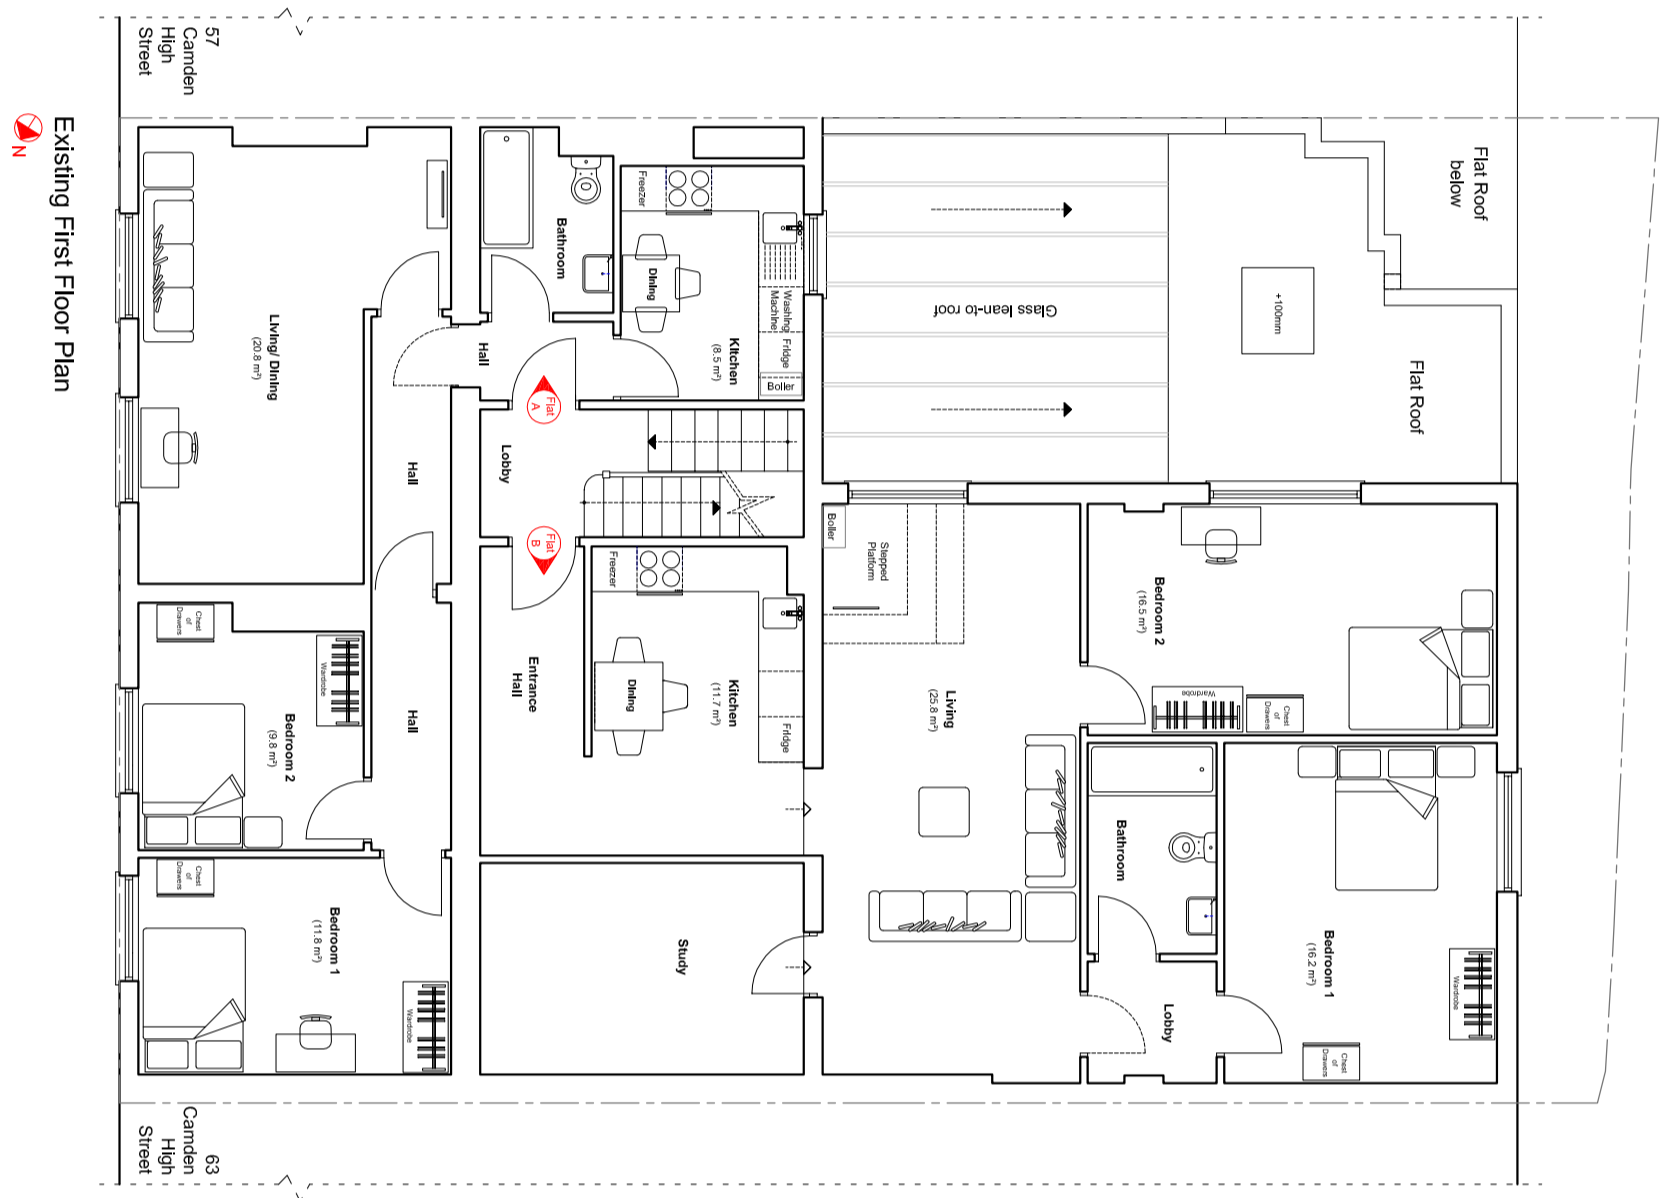

Existing First Floor Plan

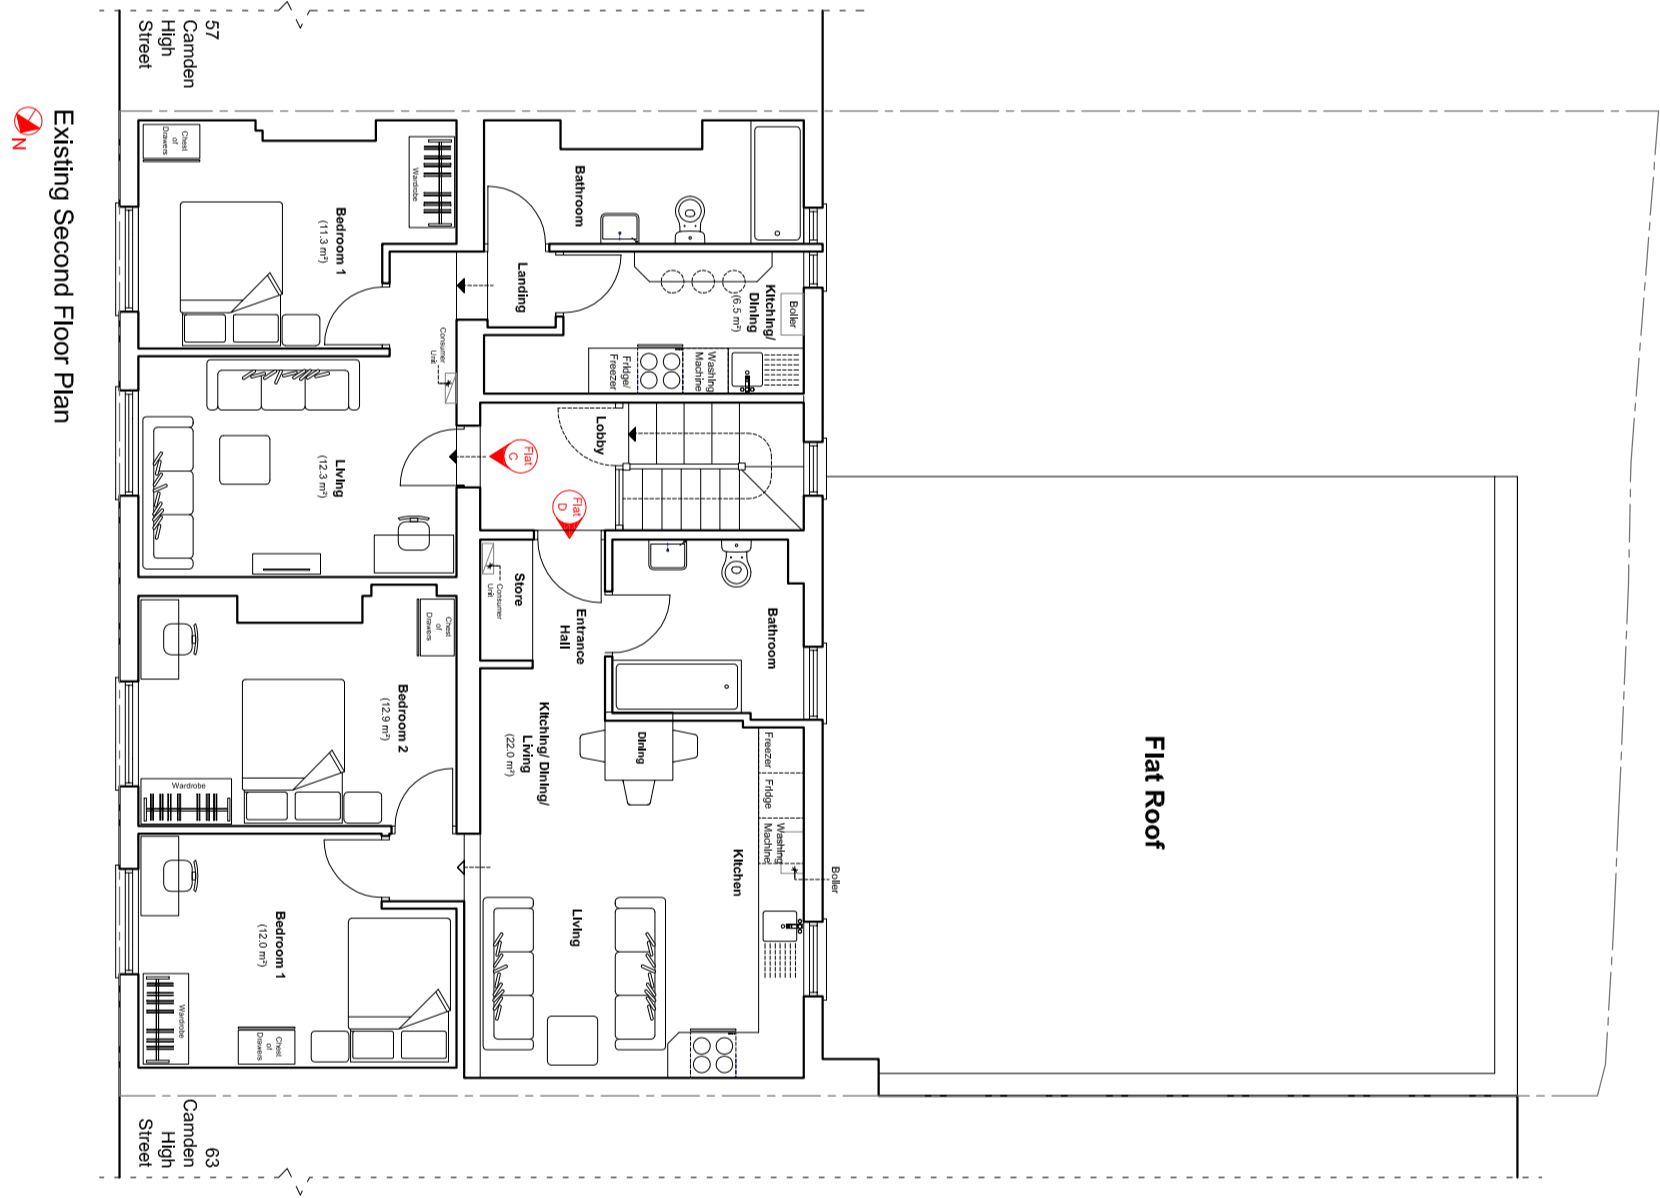

Existing Second Floor Plan

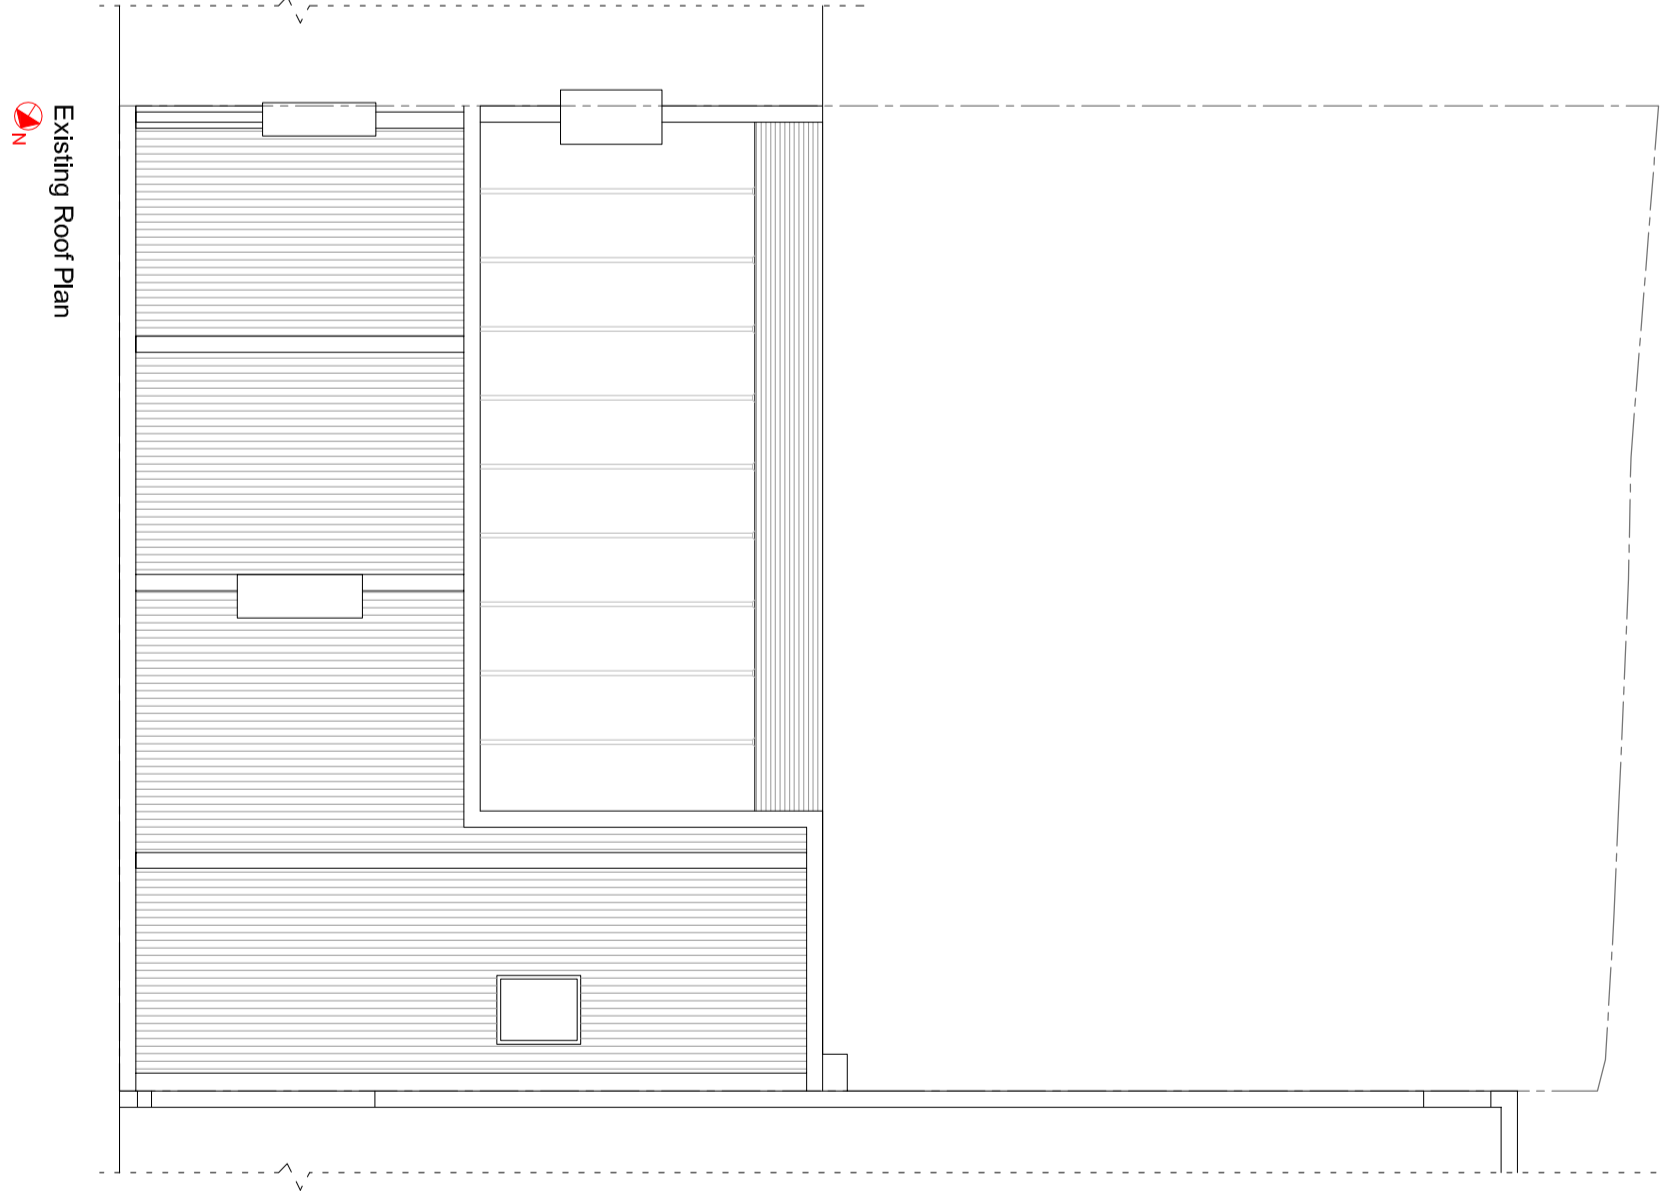

Existing Roof Plan

Copyright reserved by Architectural Record Ltd. All rights reserved. No part of this publication may be reproduced, stored in a retrieval system, or transmitted in any form or by any means, electronic, mechanical, photocopying, recording, or by any information storage and retrieval system, without the prior written permission of Architectural Record Ltd.