

▽ APPROX. +25.5m OUTLINE OF ASTOR COLLEGE BEHIND SITE

▽ APPROX. +20.0m OUTLINE OF MIDDLESEX HOSPITAL UNDER CONSTRUCTION

▽ APPROX. +19.00m OUTLINE OF 14-19 TOTTENHAM MEWS UNDER CONSTRUCTION


APPROX. +15.00m 97 CHARLOTTE STREET ▽

+14.68m ▽

+14.68m APPROVED MANSARD EXTENSION

+15.15m 11-12 TOTTENHAM MEWS BEYOND SITE ▽

▽ +13.74m OUTLINE OF EXISTING MIDDLESEX ANNEX

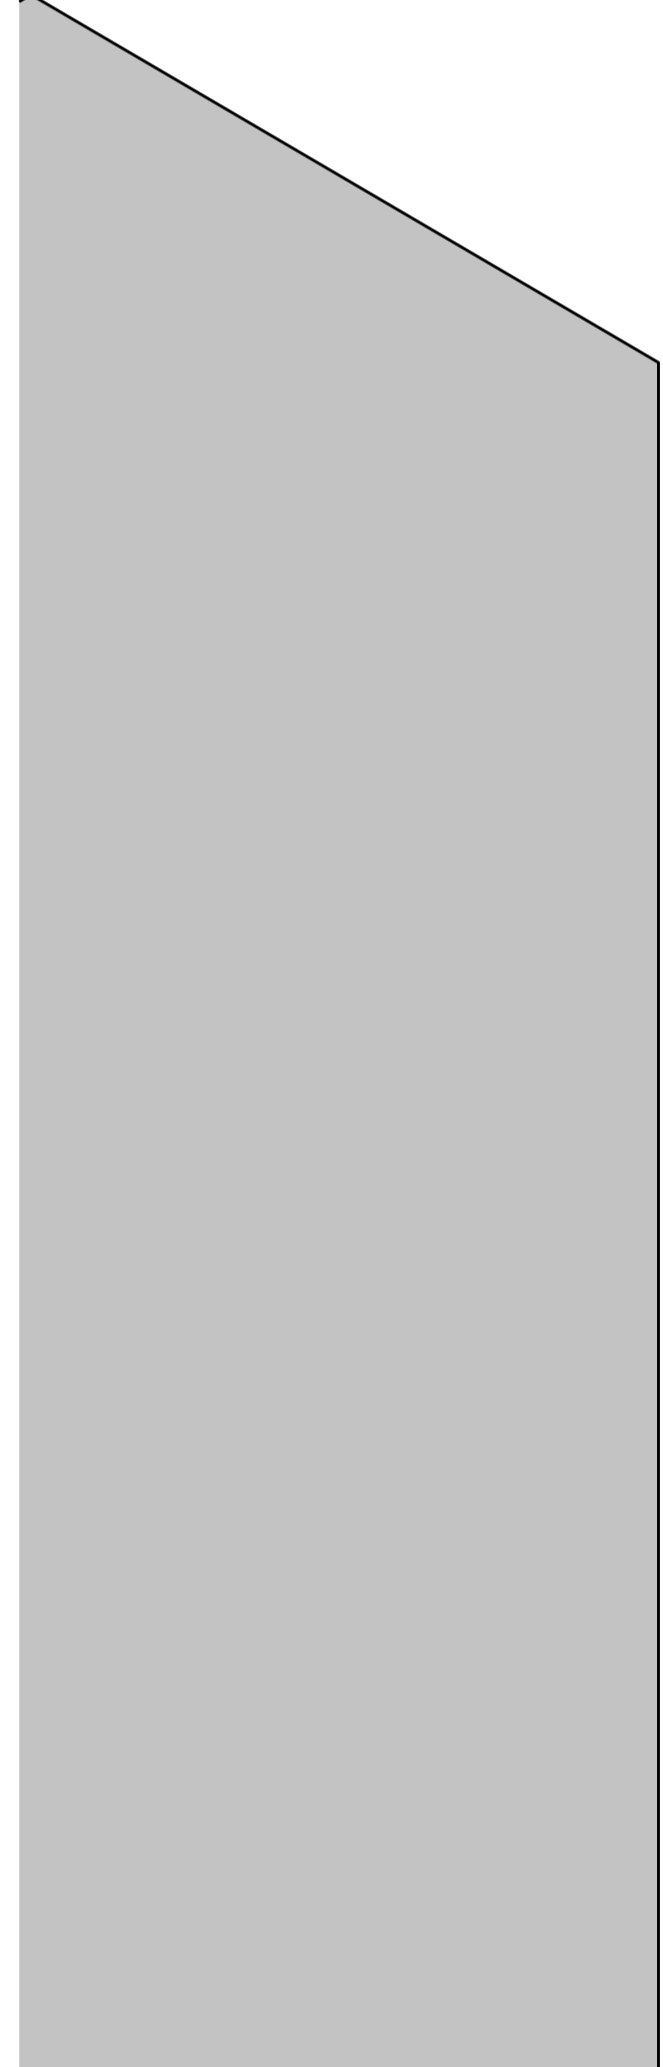

01: PROPOSED WEST ELEVATION
SCALE 1:50

--- OUTLINE OF APPROVED MANSARD EXTENSION APPLICATION 2020/0767/P

- MATERIALS KEY
1. CONCRETE
 2. BRICK
 3. PAINTED METAL WINDOWS
 4. RENDER
 5. FELT FLAT ROOF
 6. ZINC STANDING SEAM
 7. PERFORATED METAL PRIVACY SCREEN
 8. BLACK IRON RAILING

REV.	DATE	REASON FOR ISSUE	CHK. BY
A	04.03.24	PLANNING UPDATE	AT

NOTE:
 - USE FIGURED DIMENSIONS ONLY.
 - ALL DIMENSIONS TO BE CHECKED ON-SITE.
 - ANY DISCREPANCIES BETWEEN CONSULTANT DRAWINGS TO BE REPORTED TO THE ARCHITECT BEFORE ANY WORK COMMENCES.
 - MATTHEW SPRINGETT ASSOCIATES ©

MSA
 MATTHEW SPRINGETT ASSOCIATES LIMITED.
 MAKE SPACE STUDIOS,
 NEWNHAM TERRACE,
 LONDON SE1 7DR
 T+44 20 7692 5950
 WWW.MSALIMITED.COM

CLIENT
 CHALFORDS LIMITED

PROJECT
 13 TOTTENHAM MEWS,
 LONDON W1T 4AQ

TITLE
 PROPOSED WEST ELEVATION

DATE	JOB NO.	DRAWN BY	PURPOSE
29.08.23	183	AT	P
SCALE @ A1	NUMBER	REV.	
1:50	183B-411	A	

