
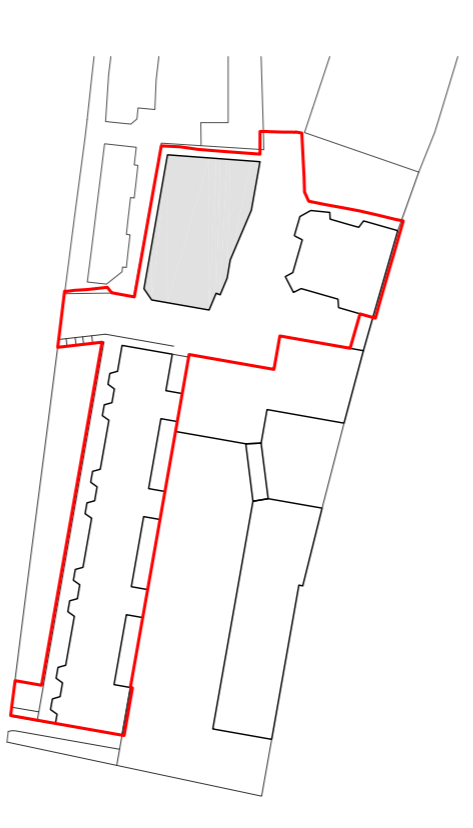
 


Do not scale from this drawing. Verify all dimensions on site. Drawing should be read in conjunction with information from all other design consultants and contractors. All drawings in digital format are for reference only, paper copies are available on request.

FOR PLANNING

© Maccreanor Lavington Ltd.

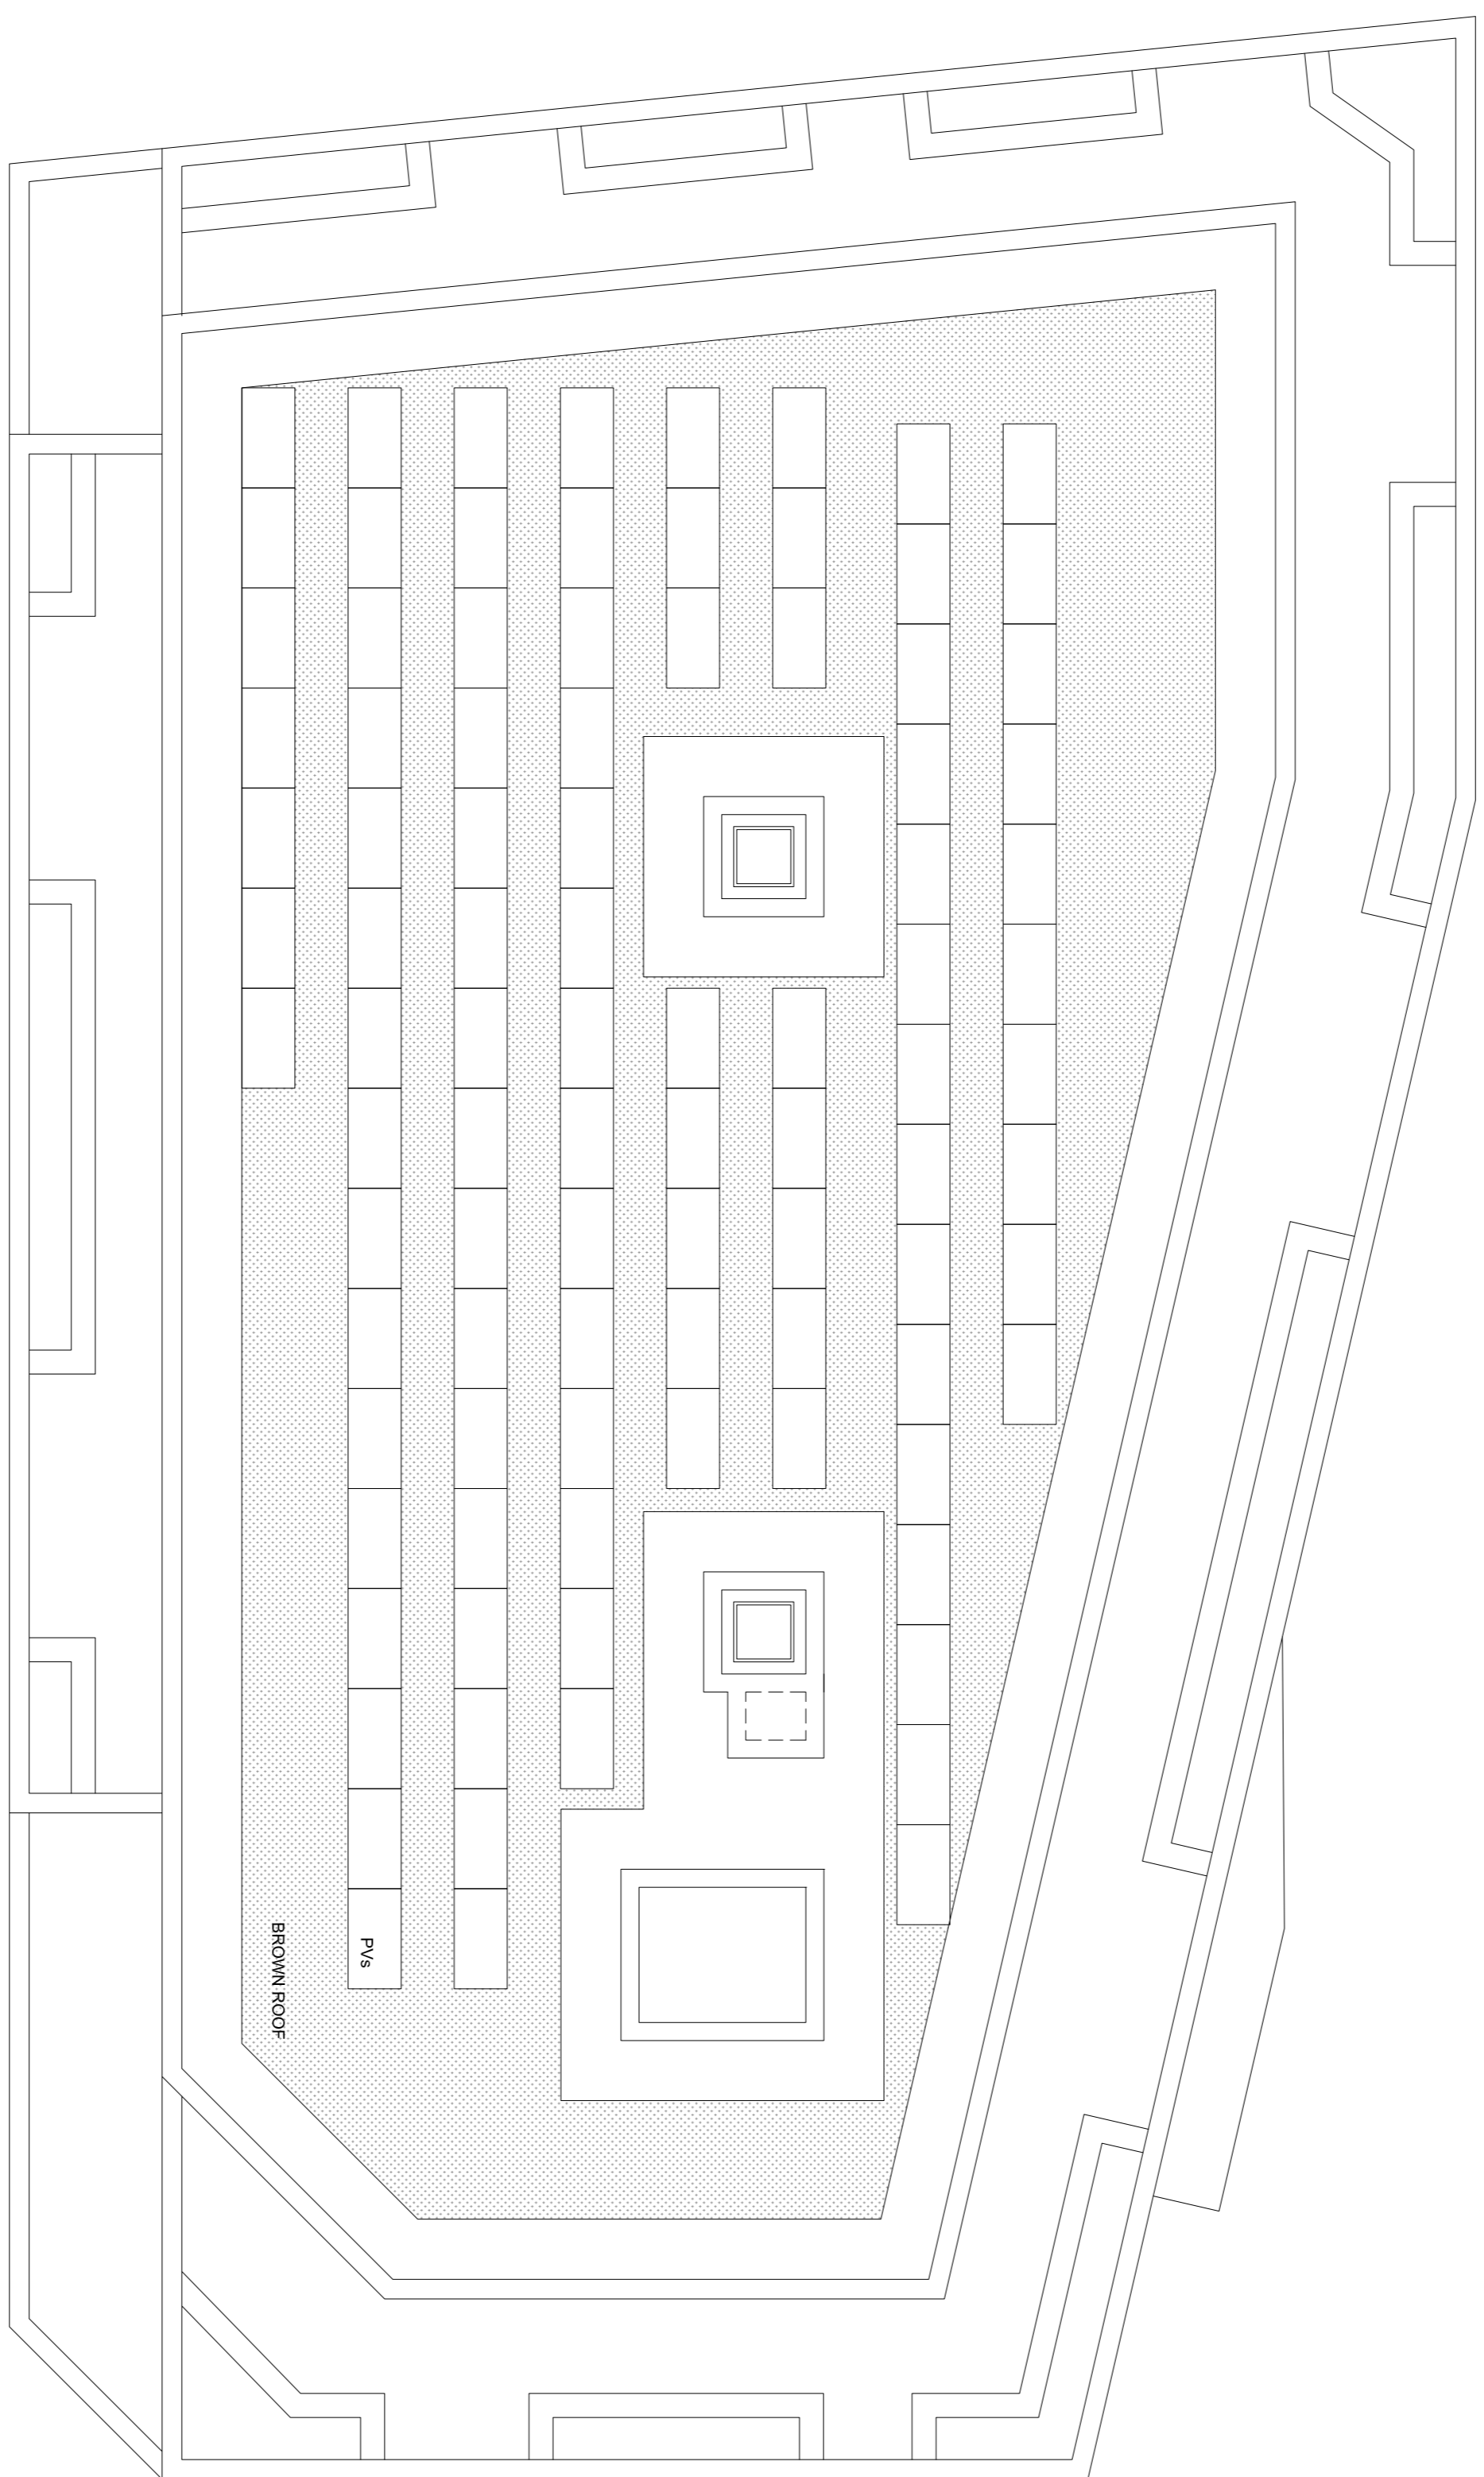

Rev	Details	Dwn	Date
-----	---------	-----	------

Application 02
Expansion of Kingsgate Primary School
& Redevelopment of Liddell Road Phase 02

Client: London Borough of Camden
Title: Residential Block A
Roof Plan
Scale: 1:100 @ A1 / 1:200 @ A3
Date: 01-12-2014 Drawn: MJR

MLA / 403 / P2 / 145

MaccreanorLavington
3rd Floor
19-21 Kings Street
London N1 7LL
t +44(0)207 336 73 53
f +44(0)207 336 76 55
e uk@mlarchitects.com

