
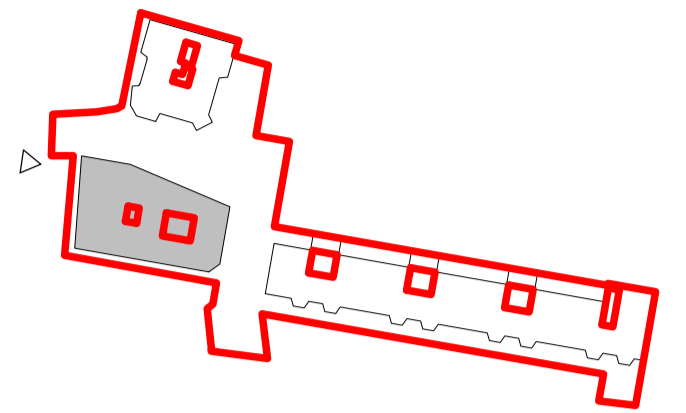
 


Contractors and consultants are not to scale dimensions from this drawing

 

Key Plan - Building A
Scale 1 : 2000

Building A Elevation Notes

- NOTES:**
- To be read in conjunction with:
 - 03 Series - General Arrangements Plans
 - 21 Series - External Walls
 - 31 Series - Windows
 - 32 Series - Doors
 - Specialist Reports:
 - Acoustic Performance Report
 - Energy Strategy & Overheating Report
 - Glare Analysis Report
 - Final landscape levels to be coordinated and confirmed by Landscape Architects
 - MJs + Fire barriers will be included in 21 Series Elevations

C08	30/10/23	MM	AE	Revised levels and roof enclosure dimensions updated
C07	11/05/23	JP	AE	Refuse Door Type A.MD 04 (Mark location A.00.14) Amended
C06	31/03/23	EV	AE	Revised Roof Level
C05	28/02/23	EV	AE	Revised brick banding, landscaping, rwp locations
C04	22/12/22	DM	AE	Locale revised
C03	15/12/22	EM	AE	Issued to Proceed
C02	08/07/22	JC	AR	For review and comments (Window tags omitted and be shown in 21 series elevations) Agreed VE Option incorporated in elevations
C01	06/01/22	BM	LW	Revised Brick Soldier Course Detail

Revision	Date	Drawn by	Checked By	Revision Description

BroadwayMalyan^{BM}

4 Pear Place
London
SE1 8BT

T: +44 (0)20 7261 4200
F: +44 (0)20 7261 4300
E: Lon@BroadwayMalyan.com

www.BroadwayMalyan.com


Client
West Hampstead Ltd

Project
**Liddell Road
West Hampstead**

Description
**West Elevation
Building A**

Status
For Construction

Scale	Drawn By	Date
1:100@A1	BM	06/01/22
Job Number	Drawing Number	Revision
35536	BM-BA-XX-DR-A-05-0003	C08

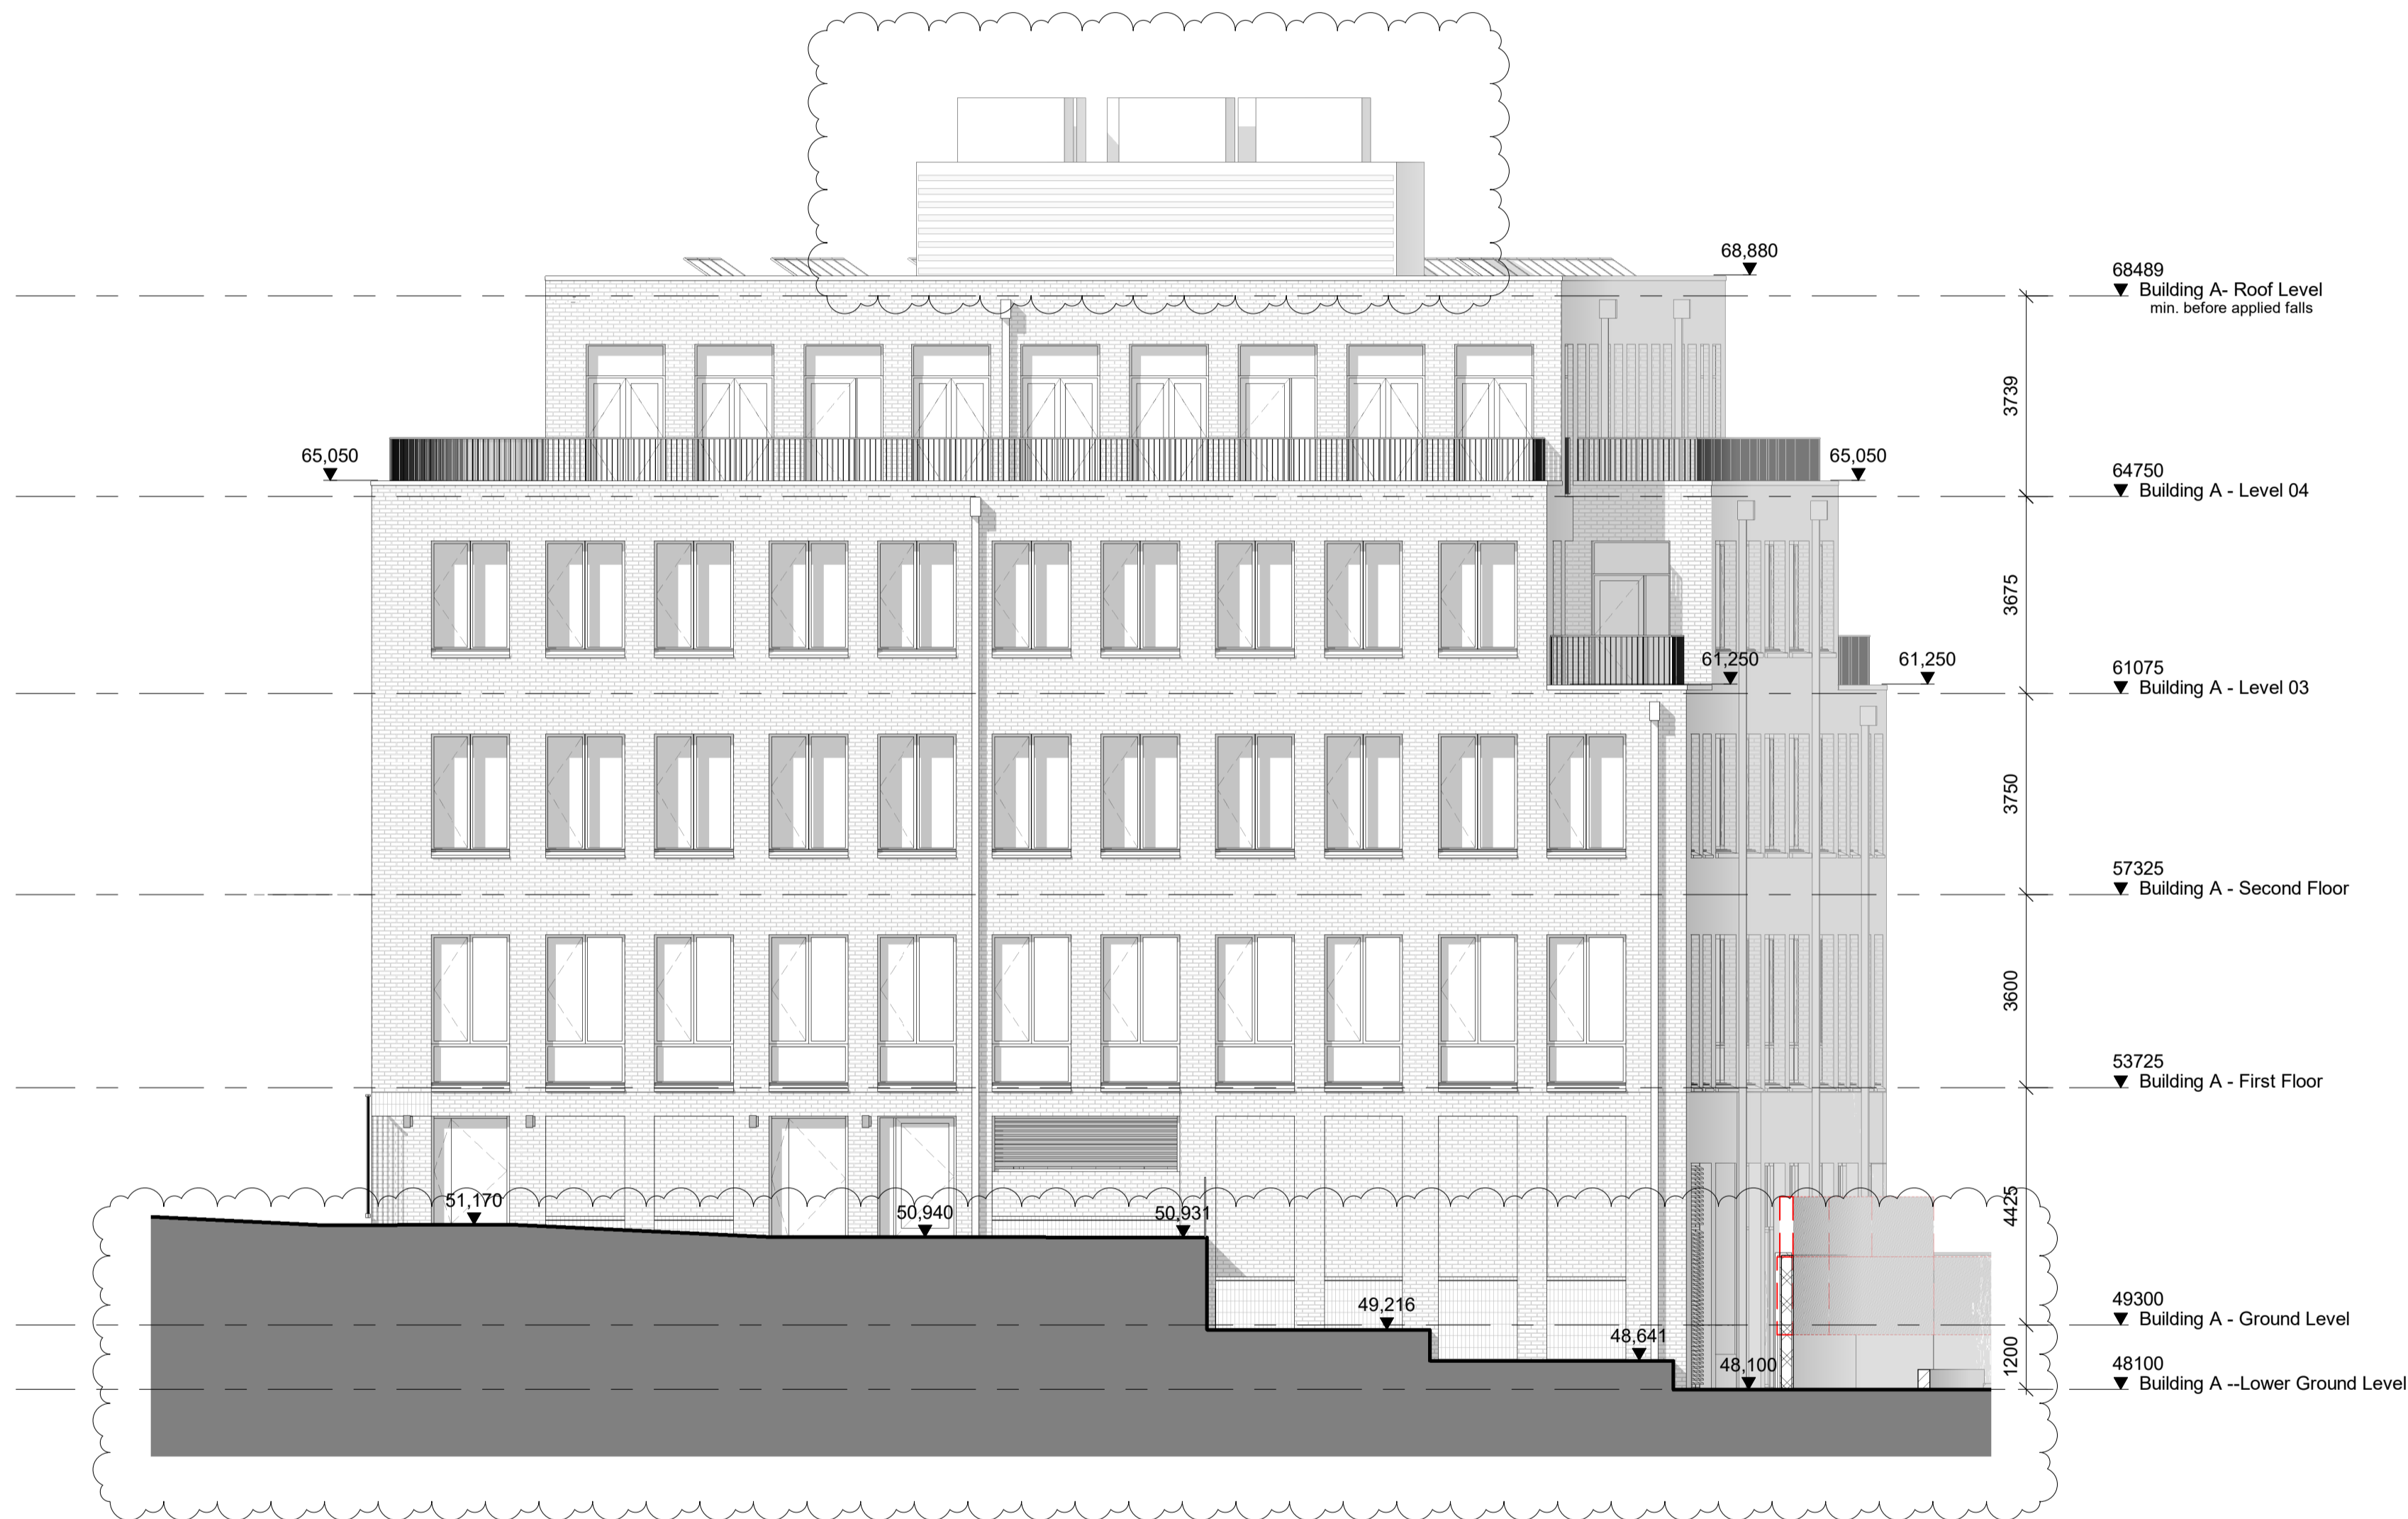

05 - Building A - West Elevation
Scale 1 : 100