



Contractors and consultants are not to scale dimensions from this drawing

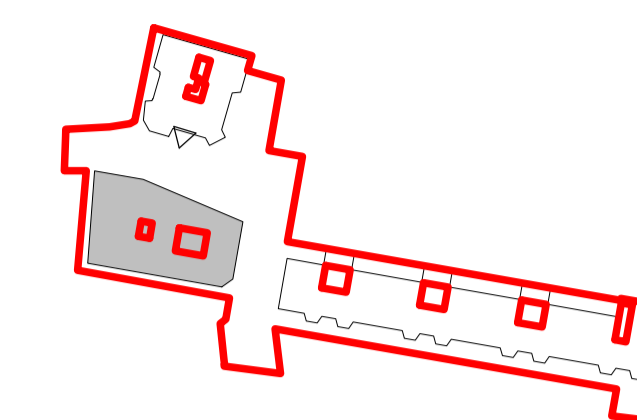

**Key Plan - Building A**  
Scale 1 : 2000

**Building A Elevation Notes**

- NOTES:**
- To be read in conjunction with:
    - 03 Series - General Arrangements Plans
    - 21 Series - External Walls
    - 31 Series - Windows
    - 32 Series - Doors
  - Specialist Reports:
    - Acoustic Performance Report
    - Energy Strategy & Overheating Report
    - Glare Analysis Report
  - Final landscape levels to be coordinated and confirmed by Landscape Architects
  - MJs + Fire barriers will be included in 21 Series Elevations

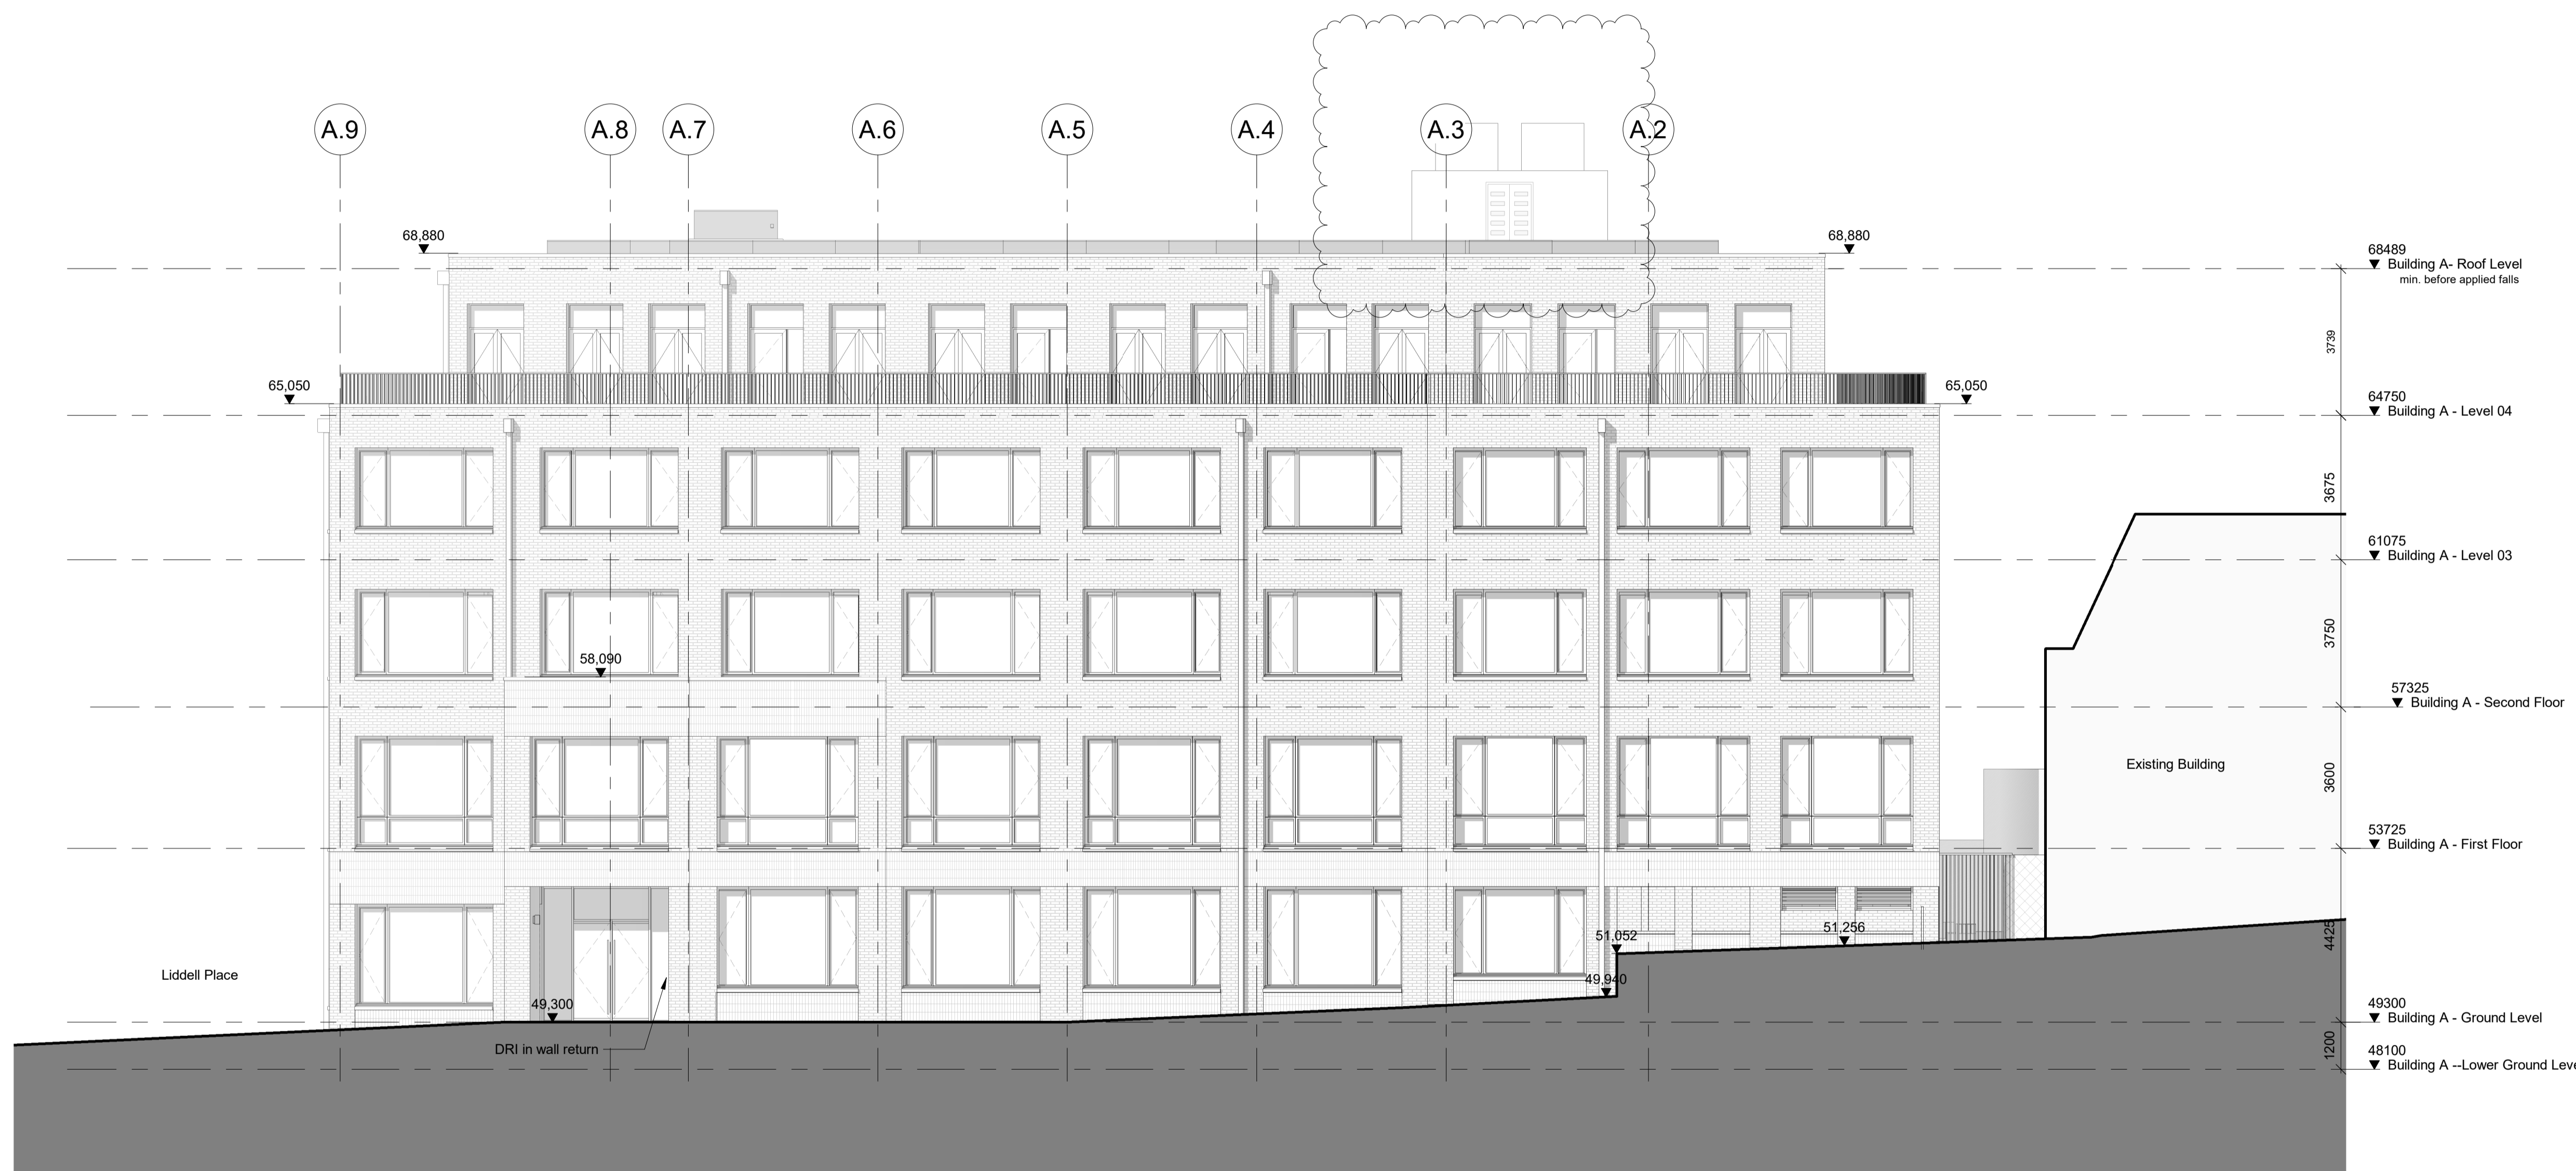

|     |          |    |    |  |
|-----|----------|----|----|--|
| C07 | 30/10/23 | MM | AE | Roof enclosure dimensions updated  |
| C06 | 31/03/23 | EV | AE | Revised Roof Level   |
| C05 | 28/02/23 | EV | AE | Revised brick banding, landscaping, nwp locations  |
| C04 | 22/12/22 | DM | AE | Layout revised   |
| C03 | 15/12/22 | EM | AE | Issued to Proceed  |
| C02 | 08/07/22 | JC | AR | For review and comments (Window tags omitted and be shown in 21 series elevations) Agreed VE Option incorporated in elevations |
| C01 | 06/01/22 | BM | LW | Revised Brick Soldier Course Detail  |

| Revision | Date | Drawn by | Checked By | Revision Description |
|----------|------|----------|------------|----------------------|
|          |      |          |            |                      |

**BroadwayMalyan<sup>BM</sup>**

4 Pear Place  
London  
SE1 8BT

T: +44 (0)20 7261 4200  
F: +44 (0)20 7261 4300  
E: Lon@BroadwayMalyan.com

www.BroadwayMalyan.com

Client  
**West Hampstead Ltd**

Project  
**Liddell Road  
West Hampstead**

Description  
**North Elevation  
Building A**

Status  
**For Construction**

Scale 1:100@A1    Drawn By BM    Date 06/01/22

Job Number 35536    Drawing Number BM-BA-XX-DR-A-05-0000    Revision C07

**1 05 - Building A - North Elevation**  
Scale 1 : 100