
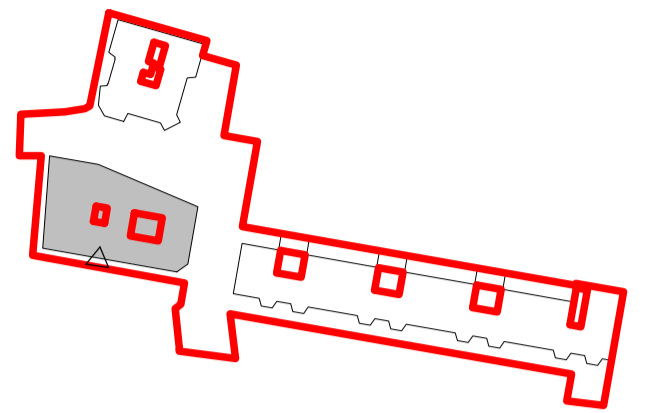
 


Contractors and consultants are not to scale dimensions from this drawing

 

**Key Plan - Building A**  
Scale 1 : 2000

**Building A Elevation Notes**

- NOTES:**
- To be read in conjunction with:
    - 03 Series - General Arrangements Plans
    - 21 Series - External Walls
    - 31 Series - Windows
    - 32 Series - Doors
  - Specialist Reports:
    - Acoustic Performance Report
    - Energy Strategy & Overheating Report
    - Glare Analysis Report
  - Final landscape levels to be coordinated and confirmed by Landscape Architects
  - MJs + Fire barriers will be included in 21 Series Elevations



C07	30/10/23	MM	AE	AE	Roof enclosure dimensions updated
C06	31/03/23	EV	AE	AE	Revised Roof Level
C05	28/02/23	EV	AE	AE	Revised brick banding, landscaping, rep locations
C04	22/12/22	DM	AE	AE	Layout revised
C03	15/12/22	EM	AE	AE	Issued to Proceed
C02	08/07/22	JC	AR	AR	For review and comments (Window tags omitted and be shown in 21 series elevations) Agreed VE Option incorporated in elevations
C01	06/01/22	BM	LW	LW	Revised Brick Soldier Course Detail

Revision	Date	Drawn by	Checked By	Revision Description

**BroadwayMalyan<sup>BM</sup>**

4 Pear Place  
London  
SE1 8BT

T: +44 (0)20 7261 4200  
F: +44 (0)20 7261 4300  
E: Lon@BroadwayMalyan.com

www.BroadwayMalyan.com

Client  
**West Hampstead Ltd**

Project  
**Liddell Road  
West Hampstead**

Description  
**South Elevation  
Building A**

Status  
**For Construction**

Scale	Drawn By	Date
1:100@A1	BM	06/01/22
Job Number	Drawing Number	Revision
35536	BM-BA-XX-DR-A-05-0002	C07

**1 05 - Building A - South Elevation**  
Scale 1 : 100