
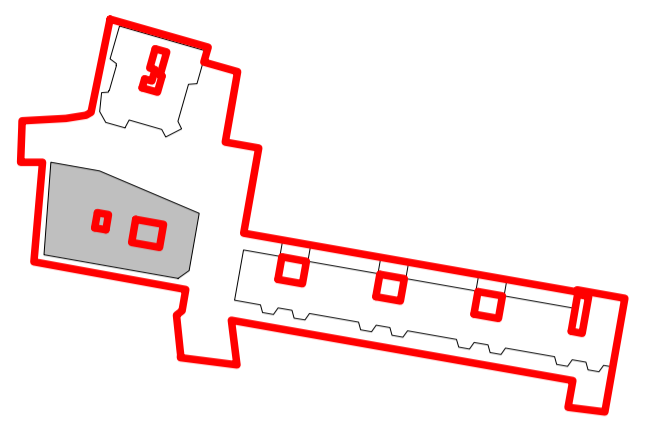
 


Contractors and consultants are not to scale dimensions from this drawing

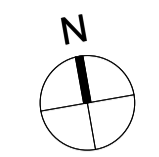


Key Plan - Building A
Scale 1 : 2000

NOTES:

- To be read in conjunction with:
 - 20 Series - Structural Coordination Plans
- Davit arms location and number TBC by supplier
- AOV and Roof Access Hatch TBC
- Sizes and information on PV panels, ASHP and satellight dish TBC by Mecserve

Colour	STR Walls & Columns	Owner
		Price & Myers

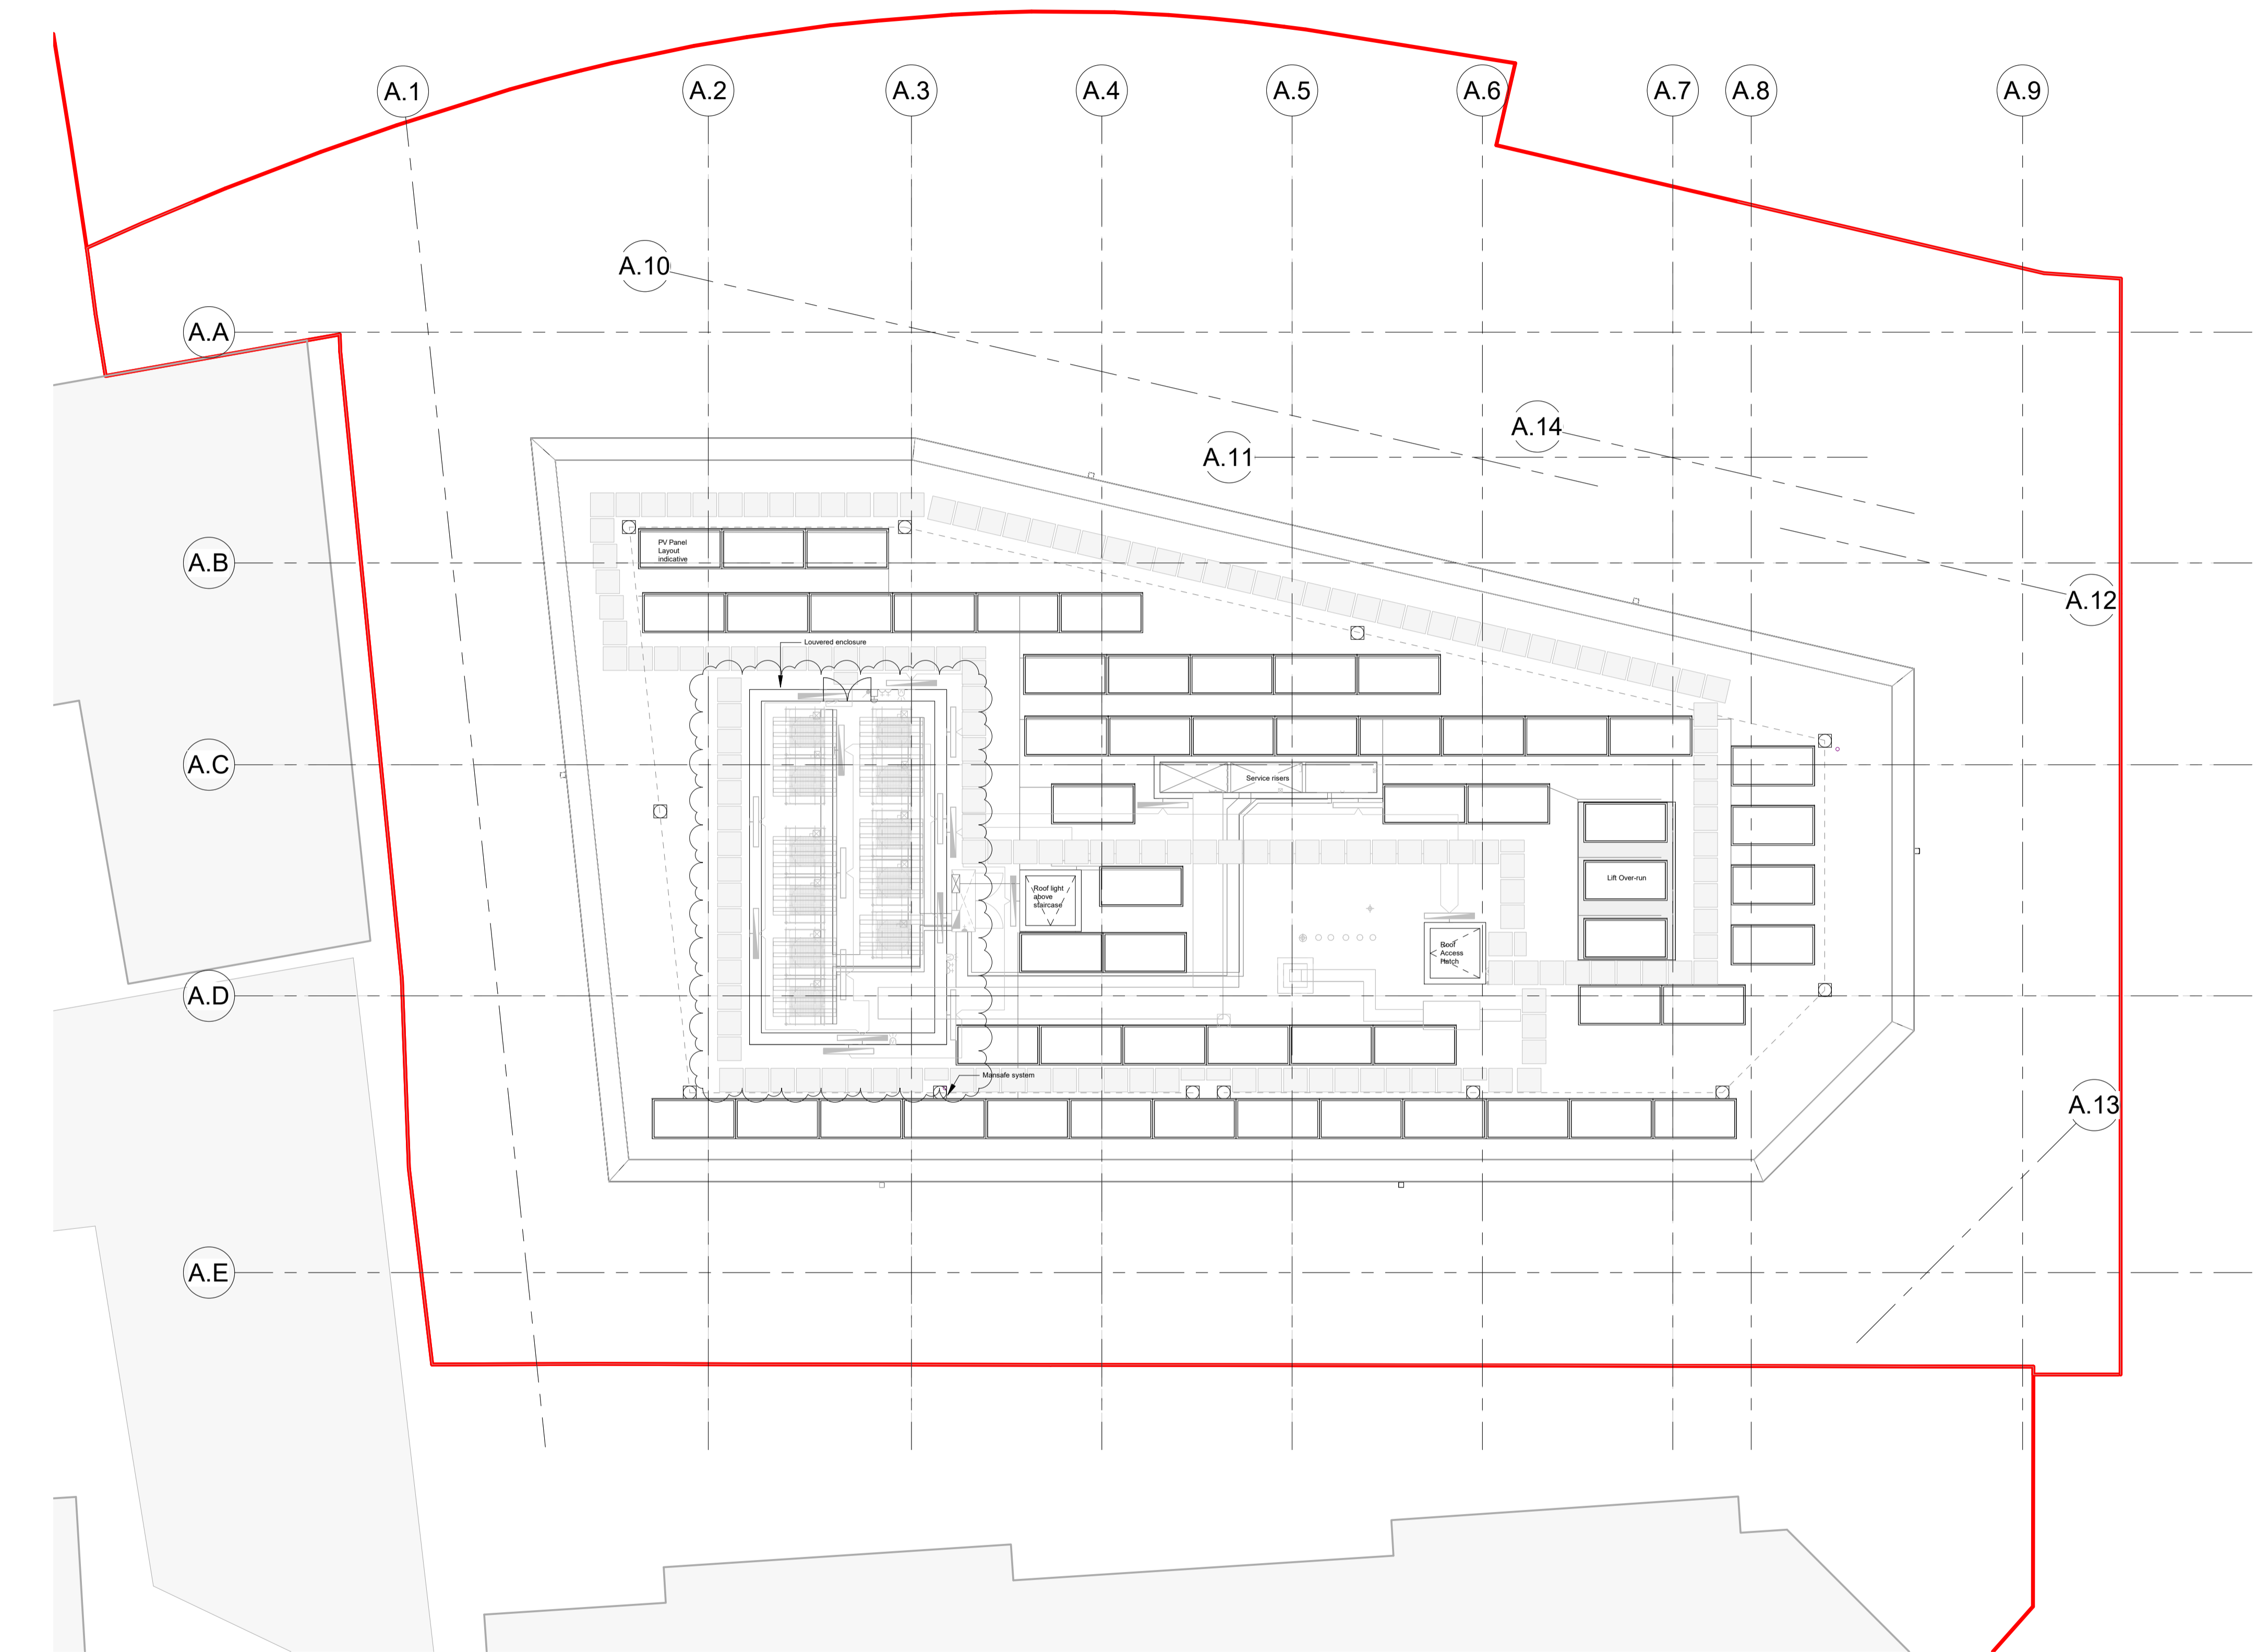

2 Block A - 03 GAs - L05
Scale 1 : 100

Revision	Date	Drawn by	Checked By	Revision Description
C09	30/10/23	MM	AE	Roof enclosure dimensions updated
C08	29/09/23	AP	AE	Paving for access updated
C07	28/09/23	AP	AE	Services layout updated
C06	02/07/23	AP	AE	Roof layout updated
C05	03/07/23	AP	AE	Roof layout updated
C04	31/03/23	JP	AE	Bricks now indicated (pink dotted). Amendment to wall bulkheads at ground floor, WCs & Riser shafts, slight adjustments to setting-out to accommodate this.
C03	07/02/23	EV	AE	Revised AOV and davit arms.
C02	18/12/22	EM	AE	Issued to Procure
C01	12/04/22	BM	LW	First issue

BroadwayMalyan^{BM}

4 Pear Place
London
SE1 8BT

T: +44 (0)20 7261 4200
F: +44 (0)20 7261 4300
E: Lon@BroadwayMalyan.com

www.BroadwayMalyan.com

Client
West Hampstead Ltd
Project
**Liddell Road
West Hampstead**

Description
**Roof Plan
Building A
General Arrangement**

Status
For Construction

Scale	Drawn By	Date
1:100@A1	JW	31/08/21
Job Number	Drawing Number	Revision
35536	BM-BA-05-DR-A-03-0005	C09

Building A GA Plan Notes

- For FFI and FCL dimension please refer to DR-A-04-*
- For Window types please refer to DR-A-05-*
- For Wall types and opening please refer to DR-A-21-*
- For RCP Plans refer to DR-A-27-*
- For Fire refer to DR-A-68-*