



**PROPOSED
GROUND FLOOR PLAN**

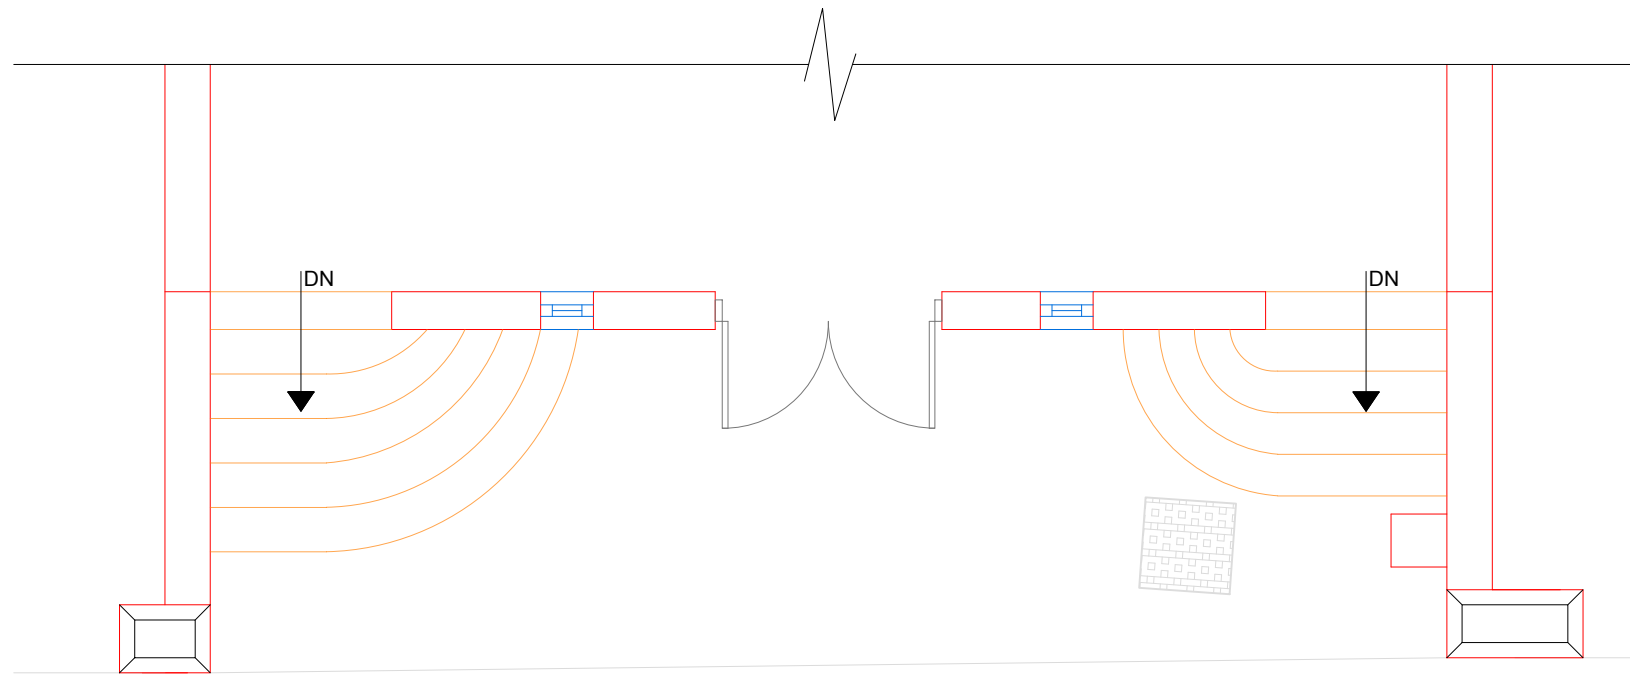

**EXISTING
GROUND FLOOR PLAN**

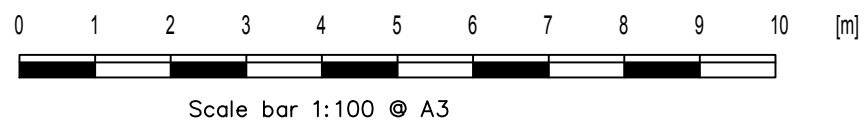

HB PLANNING SERVICES
EMAIL INFO@HBPLANNINGSERVICES.CO.UK
CONTACT 02038539648

Scale 1:100 @ A3

Project

All Hallow's Hall, 53 Courthope Road,
NW3 2LE

Drawing:
Existing Floor Plans

Number:
202303-HB01

Date:
March 2023

