


Indicates Existing Building Fabric

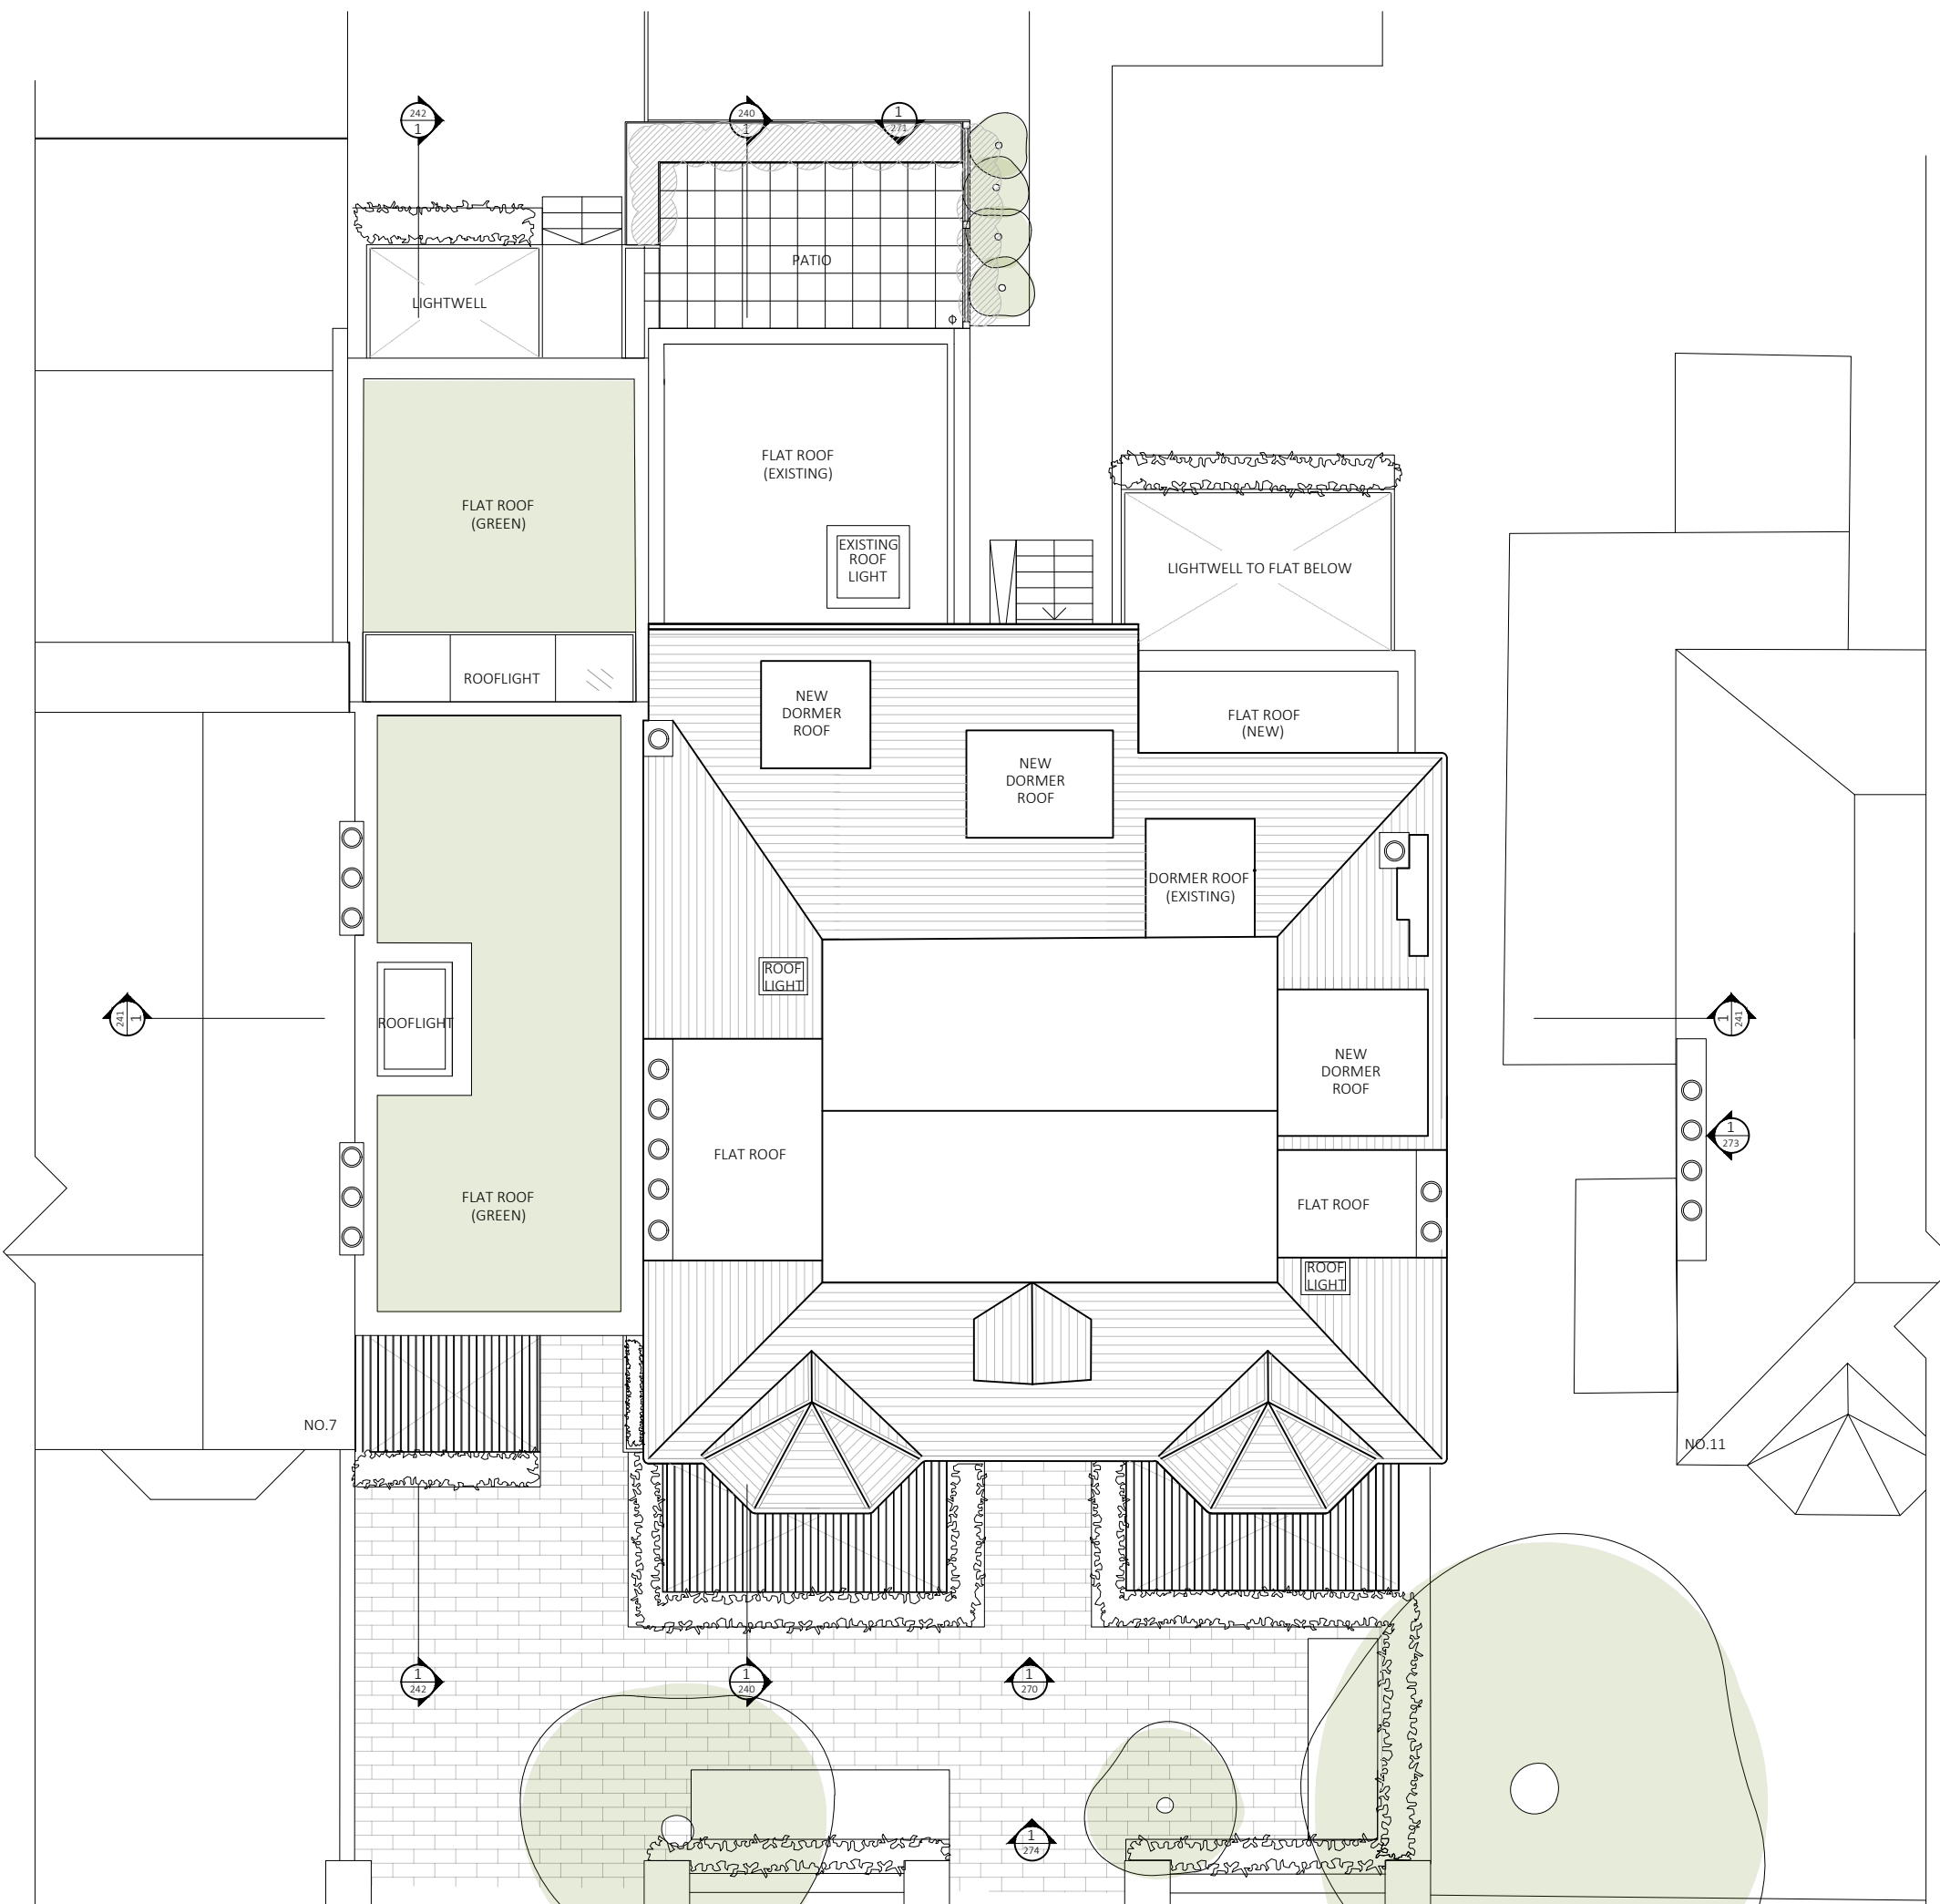

rev	date	drawn	checked	description
P06	07.12.23			Issue for Planning
	AE	JM		
P05	04.09.23			Issue for Planning
	AE	JM		
P04	30.05.23			Issue for Information
	AE	JM		
P03	19.04.23			Issue for Information
	AE	JM		
P02	14.10.22			Issue for Planning
	AE	JM		

# PLANNING



modular studio ltd  
 26 Little Yard  
 London, SE17 3GA  
 t +44 (0)20 7703 0124  
 e info@modular-studio.co.uk  
 www.modular-studio.co.uk

client **Lanesra Group**  
 project name **9 Woodchurch Road, London, NW6 3PL**  
 drawing title **Proposed Roof Plan**  
 scale **S3 (Suitable for Review & Comment)**  
 sheet size **1:50@A1 (1:100@A3)**

PROJECT	ORIGINATOR	FUNCTION	SPATIAL	TYPE	ROLE	NUMBER	REV
22034	MS	PL	R1	DR	A	113	P06

©2022 do not scale from drawing, report discrepancies immediately

**1** PROPOSED ROOF PLAN  
 1:100 @ A3