

PLEASE NOTE:

1. ALL DIMENSIONS TO BE CHECKED ON SITE BEFORE FABRICATION. DO NOT SCALE THIS DRAWING BUT USE ONLY FIGURED DIMENSIONS. ANY ERRORS OR OMISSIONS ARE TO BE REPORTED TO THE ARCHITECT IMMEDIATELY.
2. THIS DRAWING IS TO BE READ IN CONJUNCTION WITH ALL THE RELEVANT CONSULTANTS' AND/OR SPECIALISTS' DRAWINGS/DOCUMENTS AND ANY DISCREPANCIES OR VARIATIONS ARE TO BE NOTIFIED TO THE ARCHITECT BEFORE WORK COMMENCES.
3. ALL DRAWINGS AND DESIGNS ARE COVERED BY DESIGN RIGHT (INTELLECTUAL PROPERTY), AND MAY NOT BE DISTRIBUTED, COPIED OR ISSUE WITHOUT WRITTEN PERMISSION OF LUCIA PFLUCKER ARCHITECTURE.
4. ALL DESIGN CONCEPTS ARE THE SOLE PROPERTY OF LUCIA PFLUCKER ARCHITECTURE AND NO ADAPTATIONS, REPRODUCTIONS OR COPIES MAY BE MADE WITHOUT WRITTEN PERMISSION OF LUCIA PFLUCKER ARCHITECTURE.

ADDITIONAL NOTES:

REVISIONS:

No	DATE	DESCRIPTION	BY
00	31.01.2024	FOR INFORMATION	LP
01	08.02.2024	FOR INFORMATION	LP
02	05.04.2024	FOR INFORMATION	LP


Client PRIVATE CLIENT

Project Flat 1, 43 Denning Rd, London NW3 1ST

Title Existing and Proposed Option 2
Floor Plan and Roof Plan


Scale 1 / 100	Dwg. No. SK-03	Rev. 02
Date 31/01/24	Project Number 0079	
Drawn LP	Checked LP	

Existing garden room

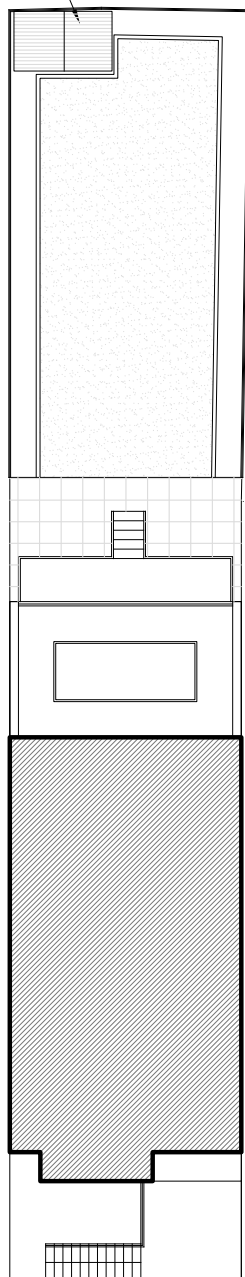


Existing Roof Plan
SCALE 1:200 @ A3


New garden room

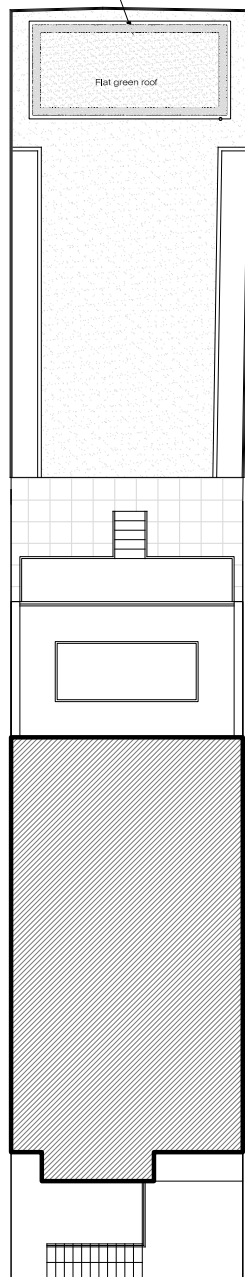


Proposed Roof Plan
SCALE 1:200 @ A3

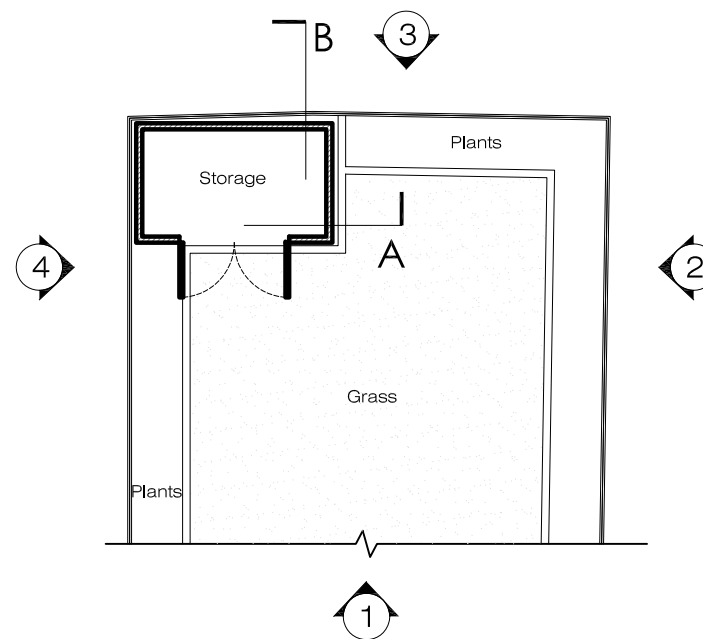


Existing Floor Plan
SCALE 1:100 @ A3

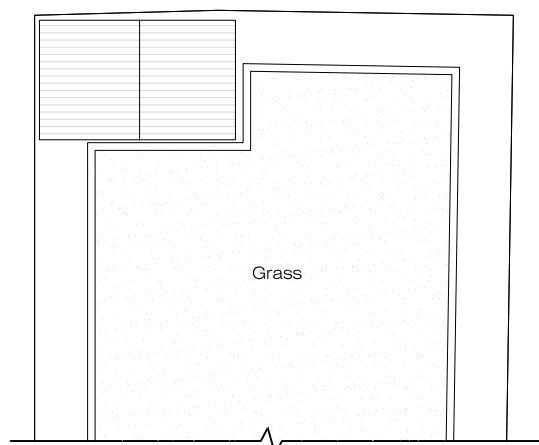

Existing Roof Plan
SCALE 1:100 @ A3

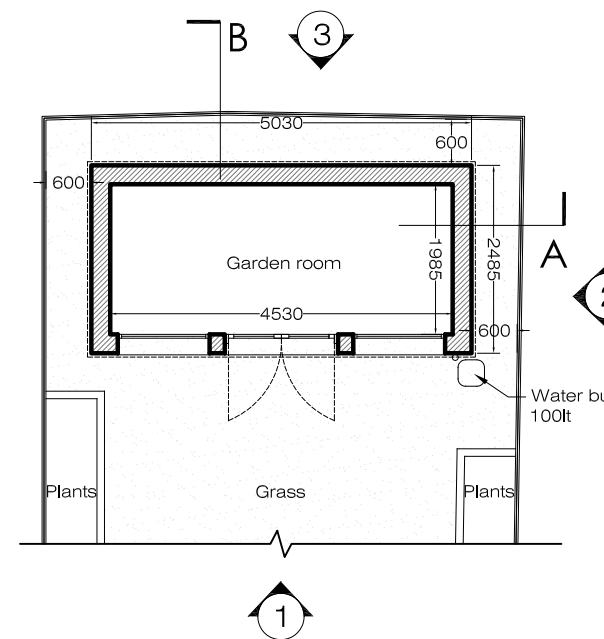

Proposed Floor Plan
SCALE 1:100 @ A3

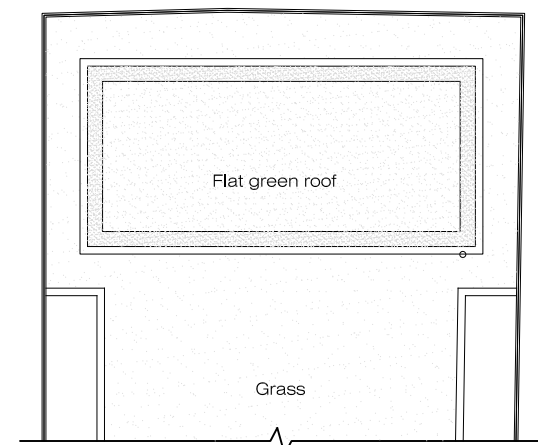

Proposed Roof Plan
SCALE 1:100 @ A3

