
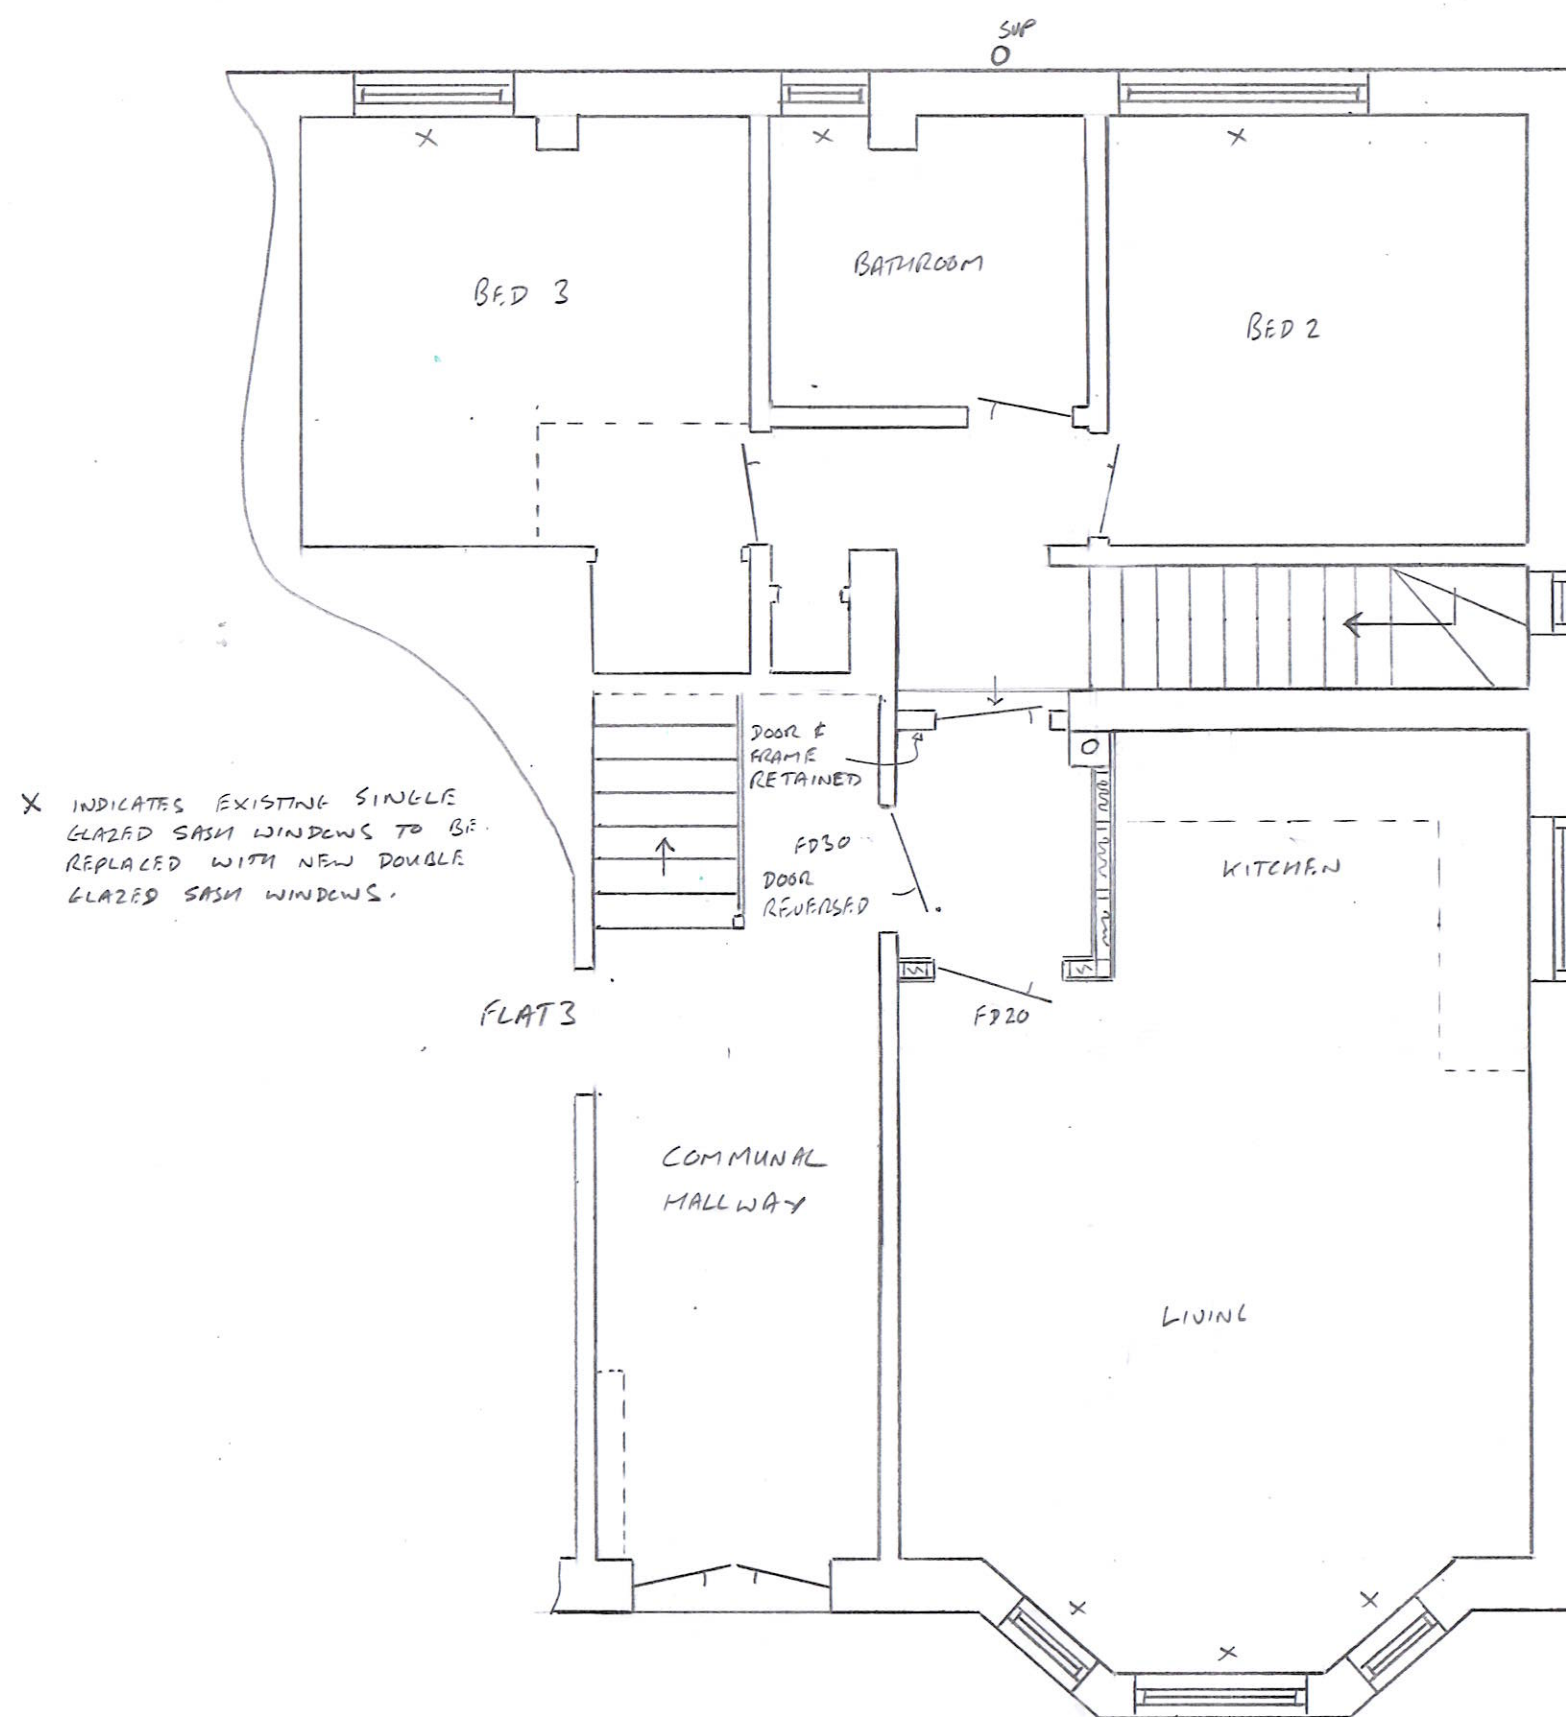


 

A LAYOUT REVISED 100		
Rev.	Ammendments	By
Drawing Title PROPOSED UPPER GROUND FLOOR PLAN		
Project address FLAT 4 8 SOUTH HILL PARK GARDENS LONDON NW3 2TG		
Ian Oakes & Assoc. Structural Design Consultants 31 Brunswick Grove London, N11 1HN		
Tel: 07861 396678 E Mail: ianoakes@aol.com		
Date	Scales	Drawn By
NOV '23	1:50 @ A3	120
Job No.	Drg No.	Rev.
2143	101	A