



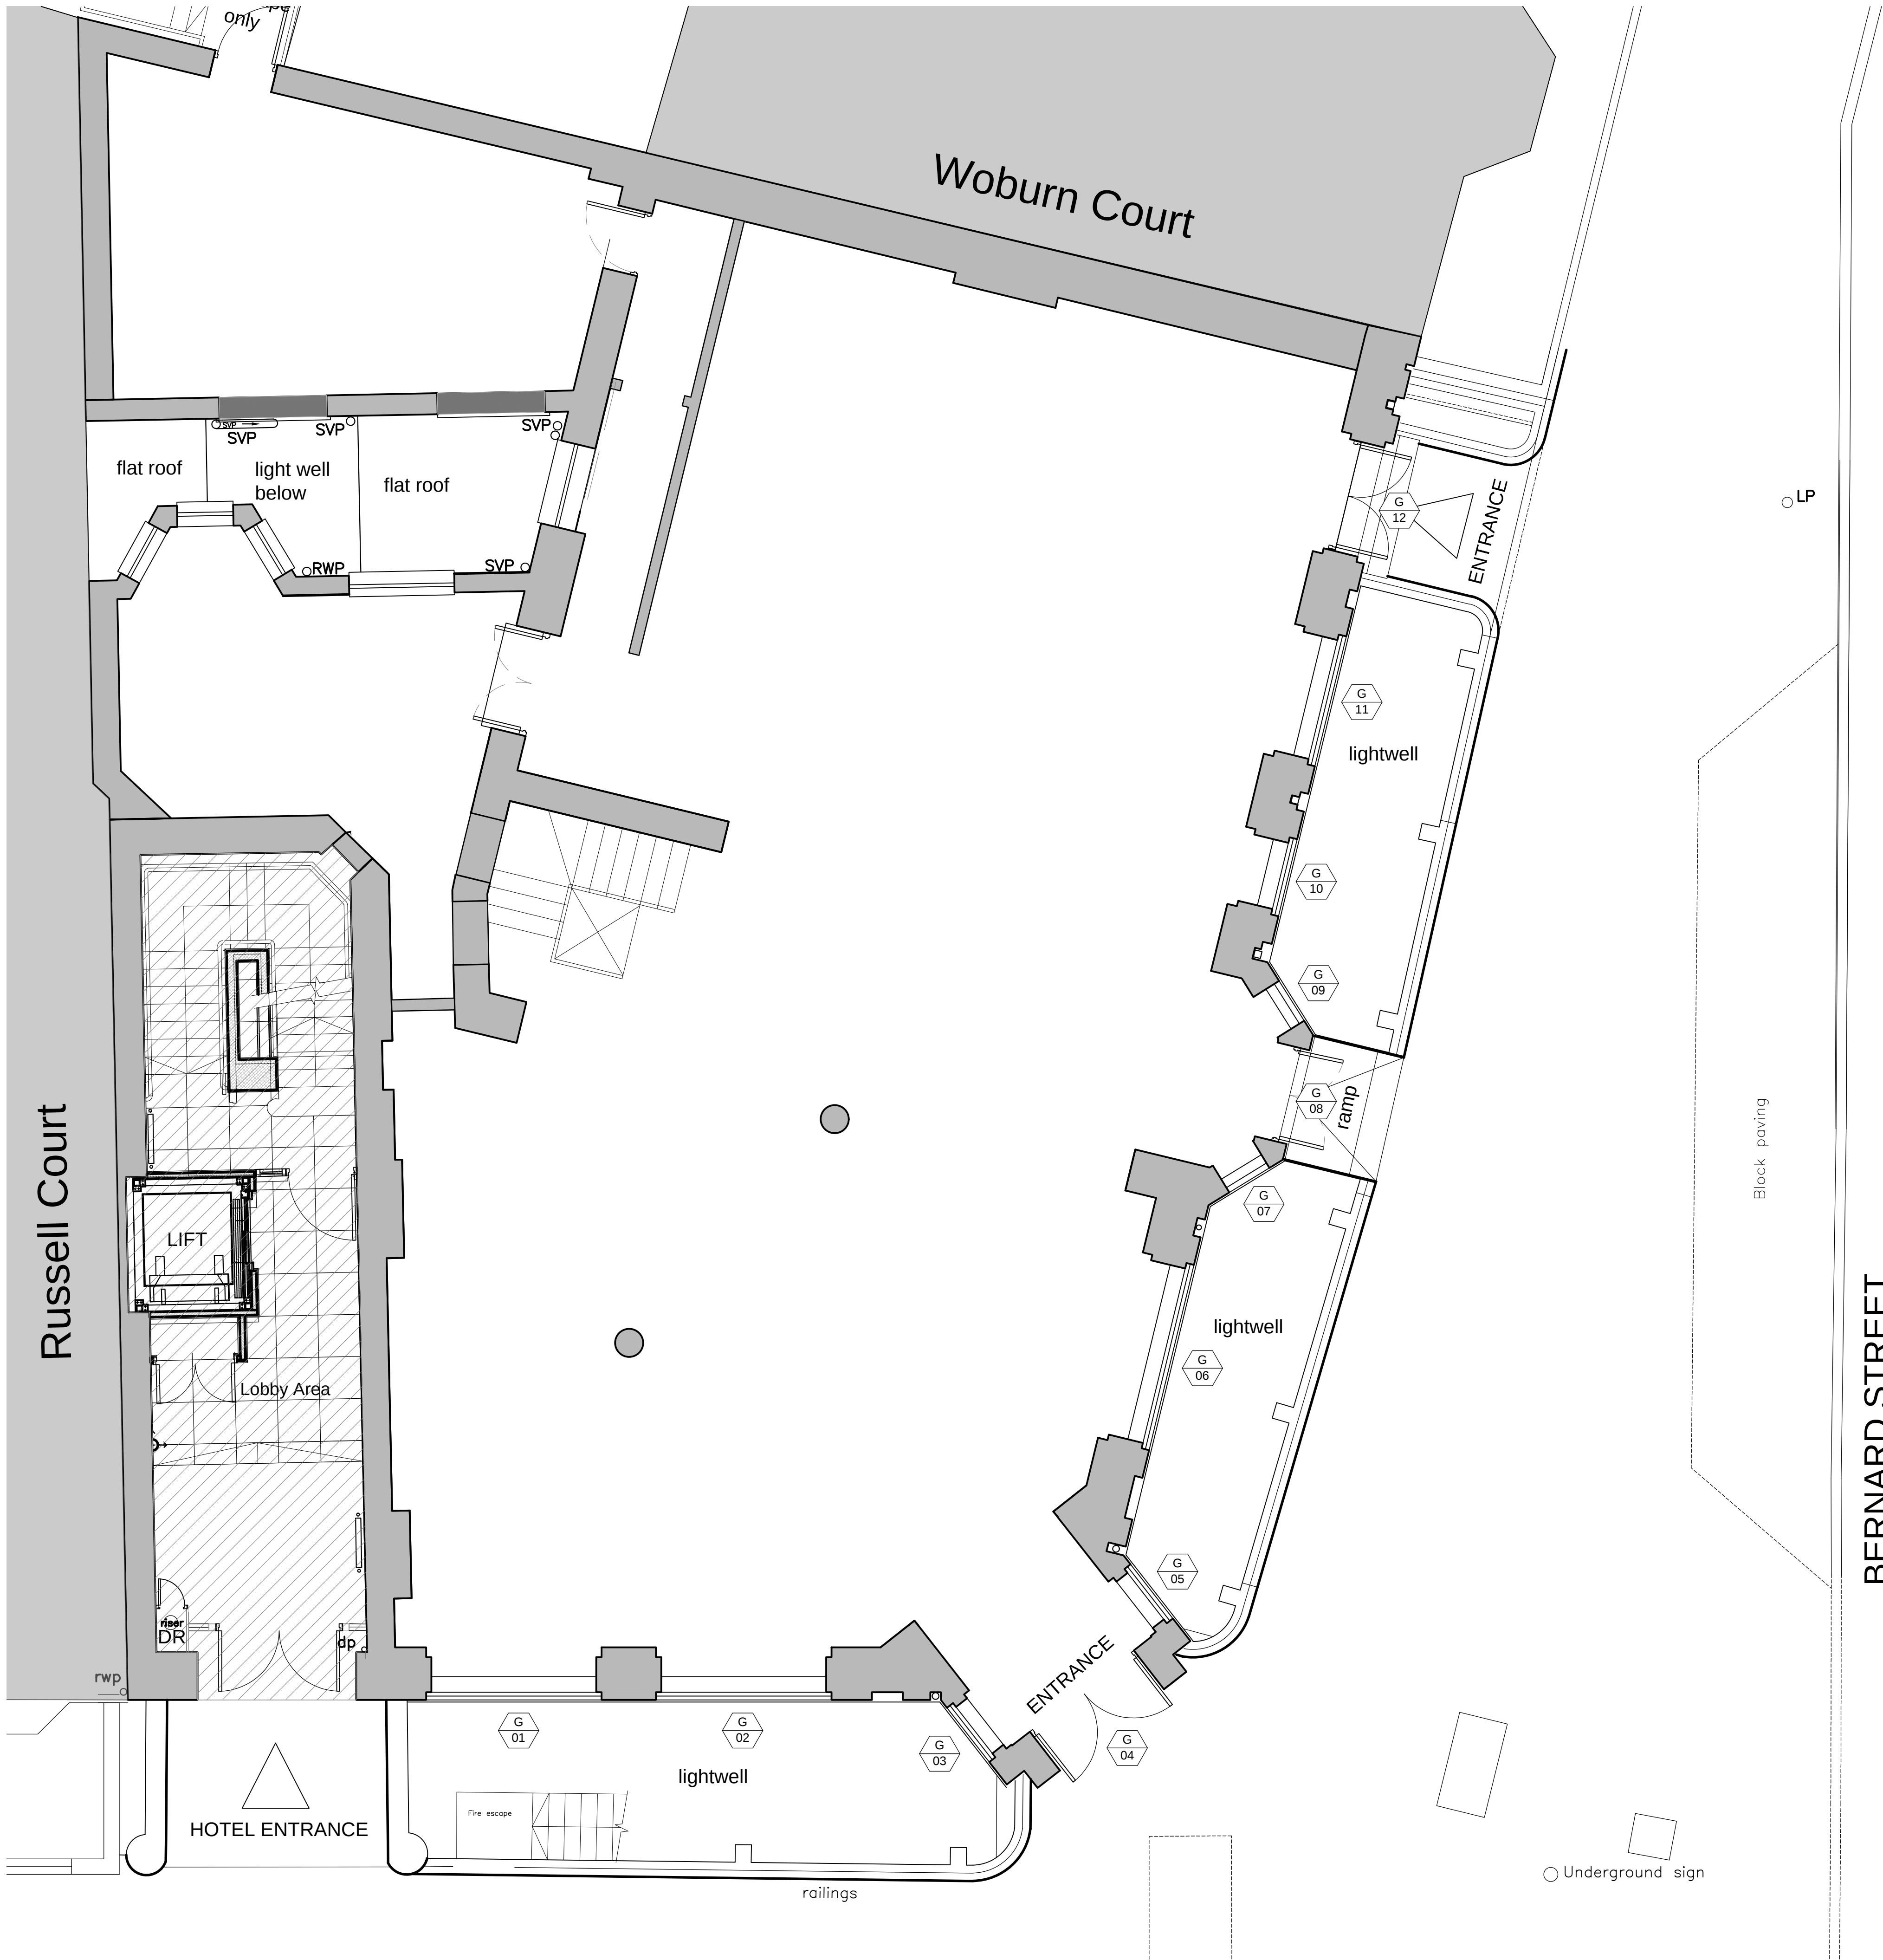

PROPOSED
GROUND FLOOR PLAN
Level + 0
Scale 1:50

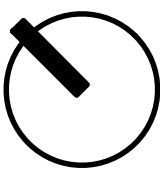

This drawing must not be reproduced
without permission.
Do not scale from drawing.
Contractor to check all dimensions on site.
Report discrepancies to the architect.



01	10.04.2022	RVW
* Update dwg No. Ref.		
00	20.02.2024	RVW
* PLANNING		
rev	amendments	date
		by



T + 44 (0) 20 7436 1133
W ipa-architects.com

Project
1 WOBURN PLACE
LONDON
WC1H 0LQ

Drawing Title
PROPOSED
GROUND FLOOR PLAN

Drawing Status			
PROPOSED			
Date	Drawn by		RVW
30.08.2022			
Scale	A1 @ 50	A3 @ 100	
Project No.	Ref.	Drawing No.	Rev
24022	PL	100	01
Cad File			
24022.PL_100			
© IPA Architects: All rights reserved.			