

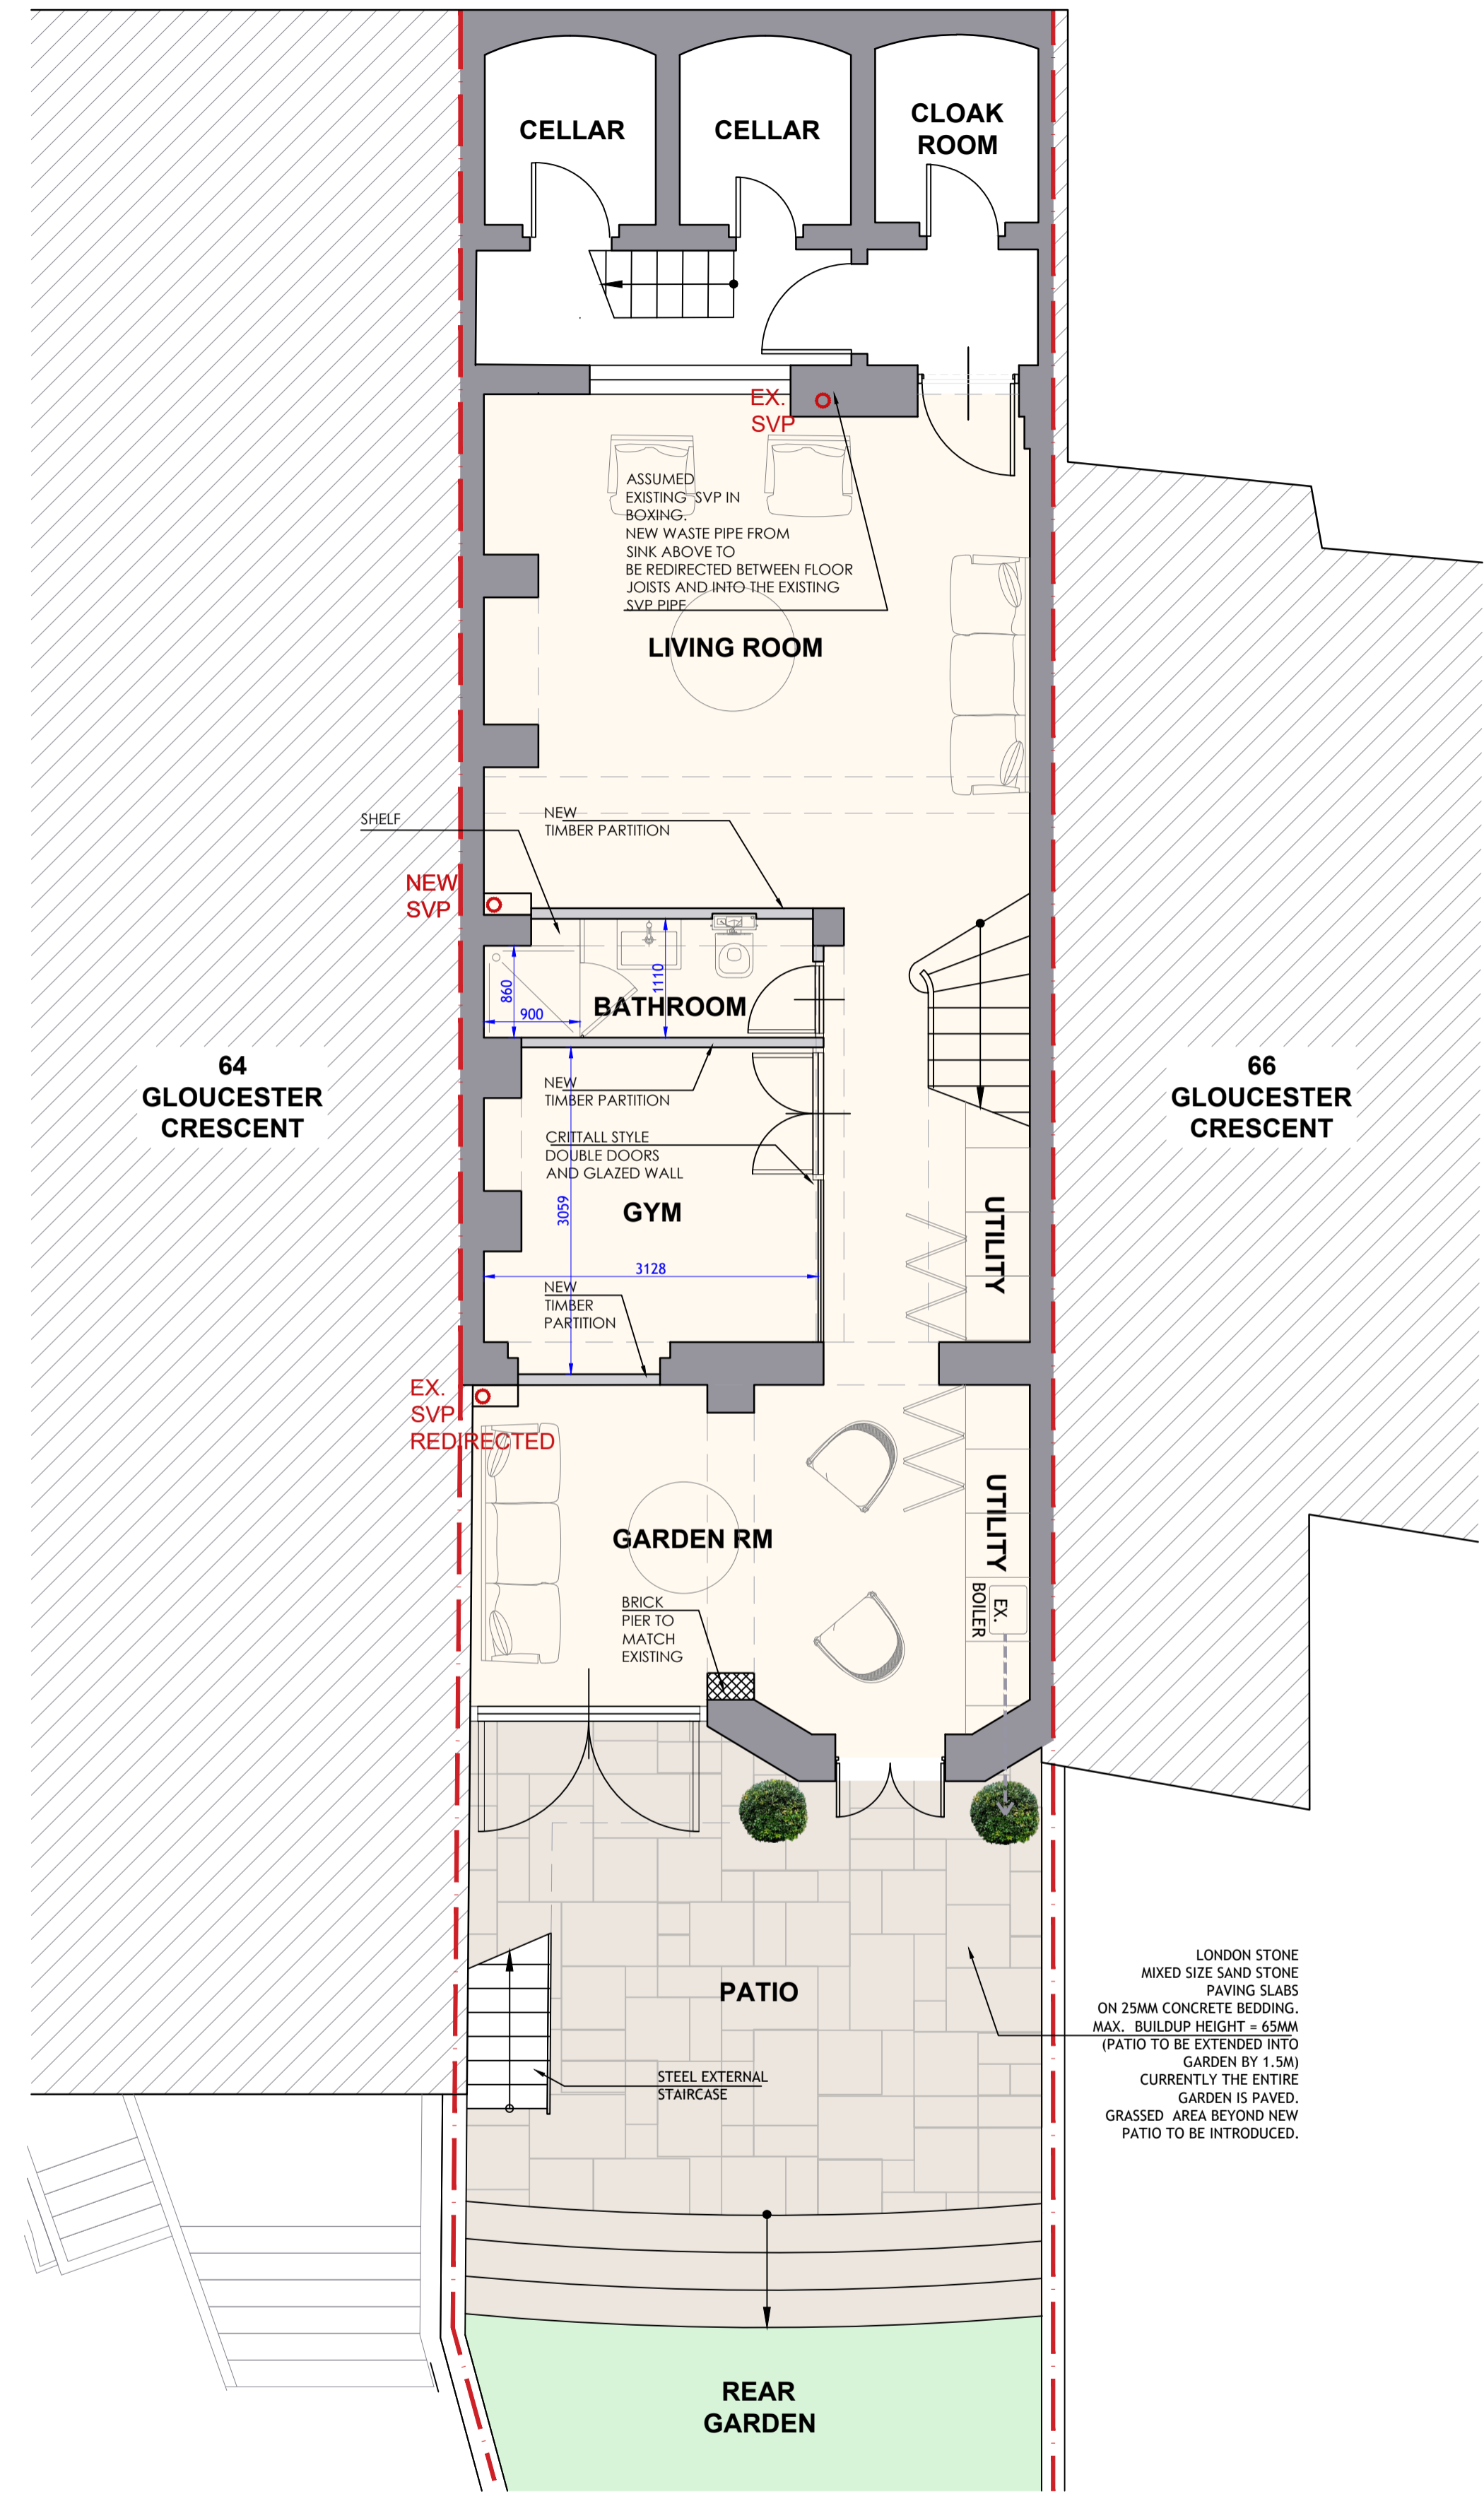



NOTES
 THIS DRAWING IS THE SUBJECT OF
 COPYRIGHT AND DESIGN RIGHTS
 AND SHALL NOT BE REPRODUCED,
 LOANED, COPIED OR SUBMITTED
 TO ANY OTHER PARTY WITHOUT
 CONSENT.

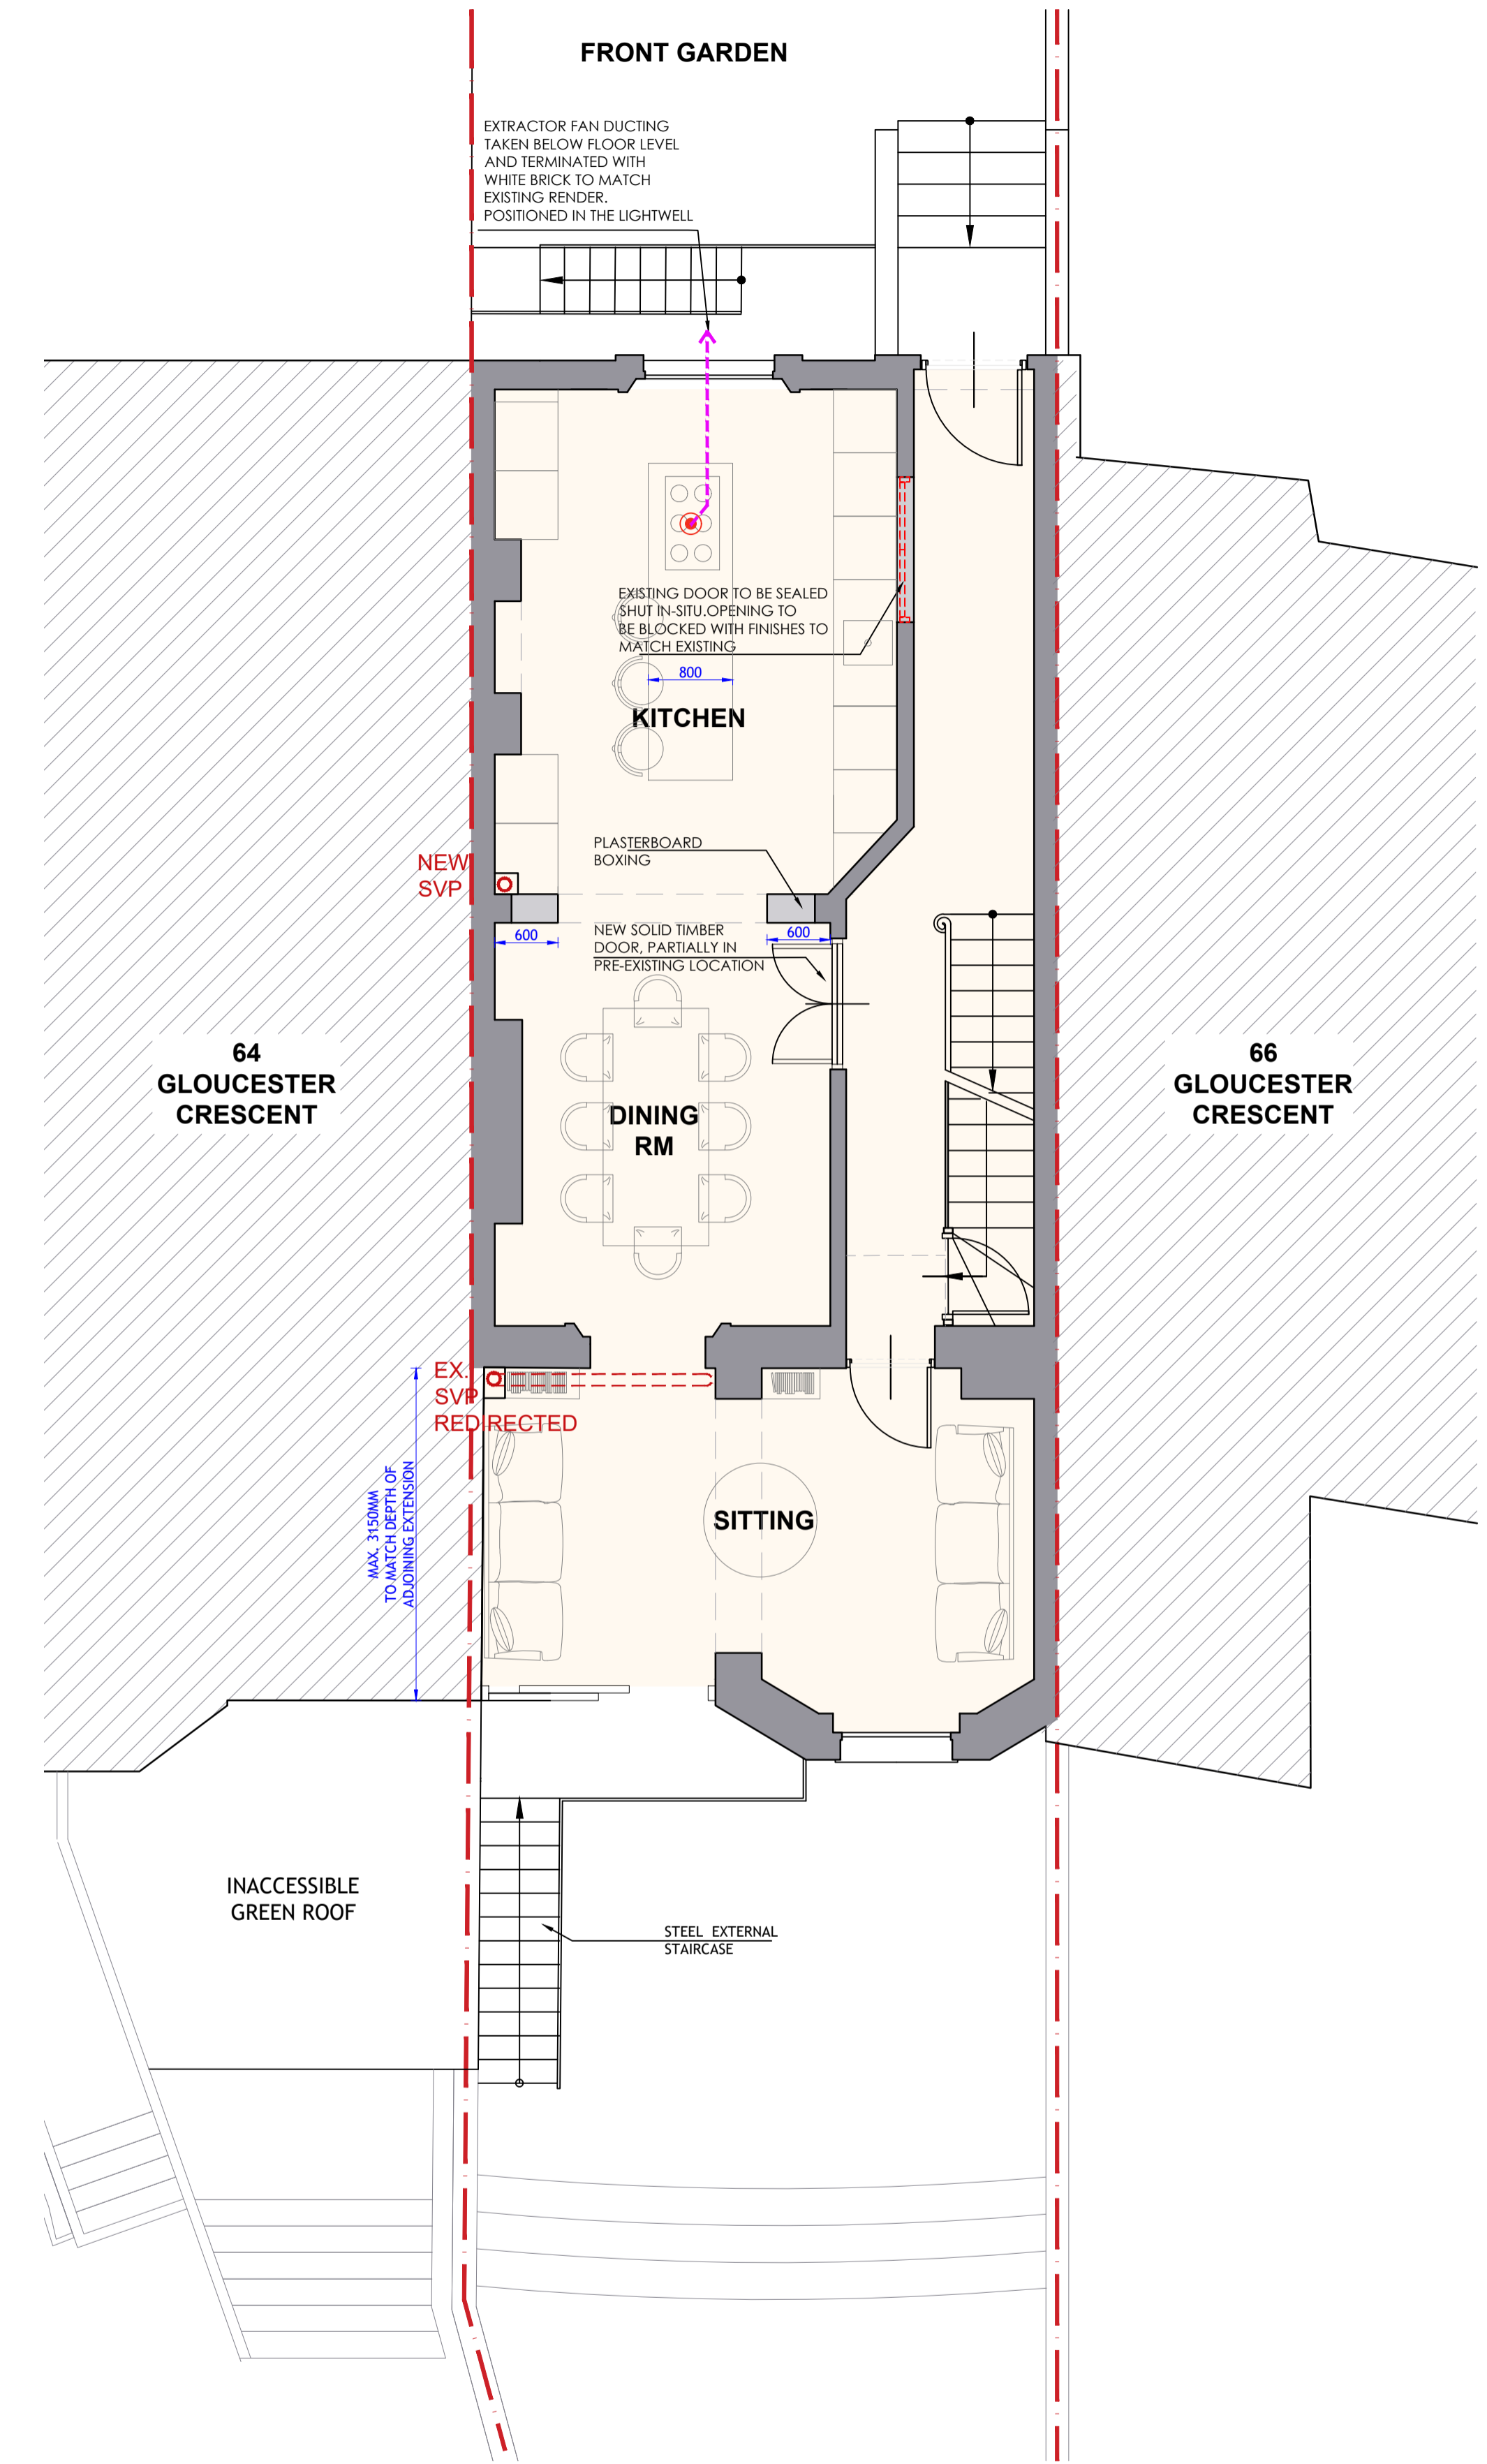

PROPOSED LOWER GROUND FLOOR PLAN
 SCALE 1:50 @ A1 & 1:100 @ A3

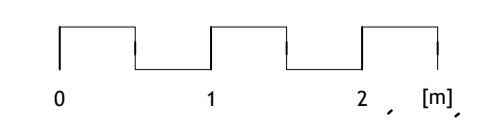

PROPOSED GROUND FLOOR PLAN
 SCALE 1:50 @ A1 & 1:100 @ A3

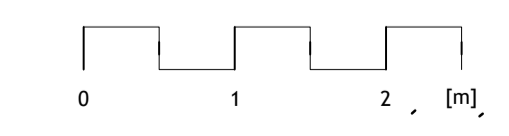

| | | |
|--|---------------|-------|
| NO. | DR. | INFO |
| DATE | | |
| REVISION | | |
| PROJECT | | |
| 65 GLOUCESTER CRESCENT, LONDON, NW1 7EG | | |
| CLIENT | | |
| DRAWING TITLE | | |
| PROPOSED LOWER GROUND AND GROUND FLOOR PLANS | | |
| SCALE | 1:50 | 1:100 |
| SIZE | A1 | A3 |
| JOB NO. | 2023110 | |
| STAGE | P | |
| DWG NO. | 2023110.P.104 | |
| REVISION | | |
| DATE | | |
| DRAWN | MB | |
| CHECKED | MB | |