




First Floor Plan  
(Existing) scale 1:100

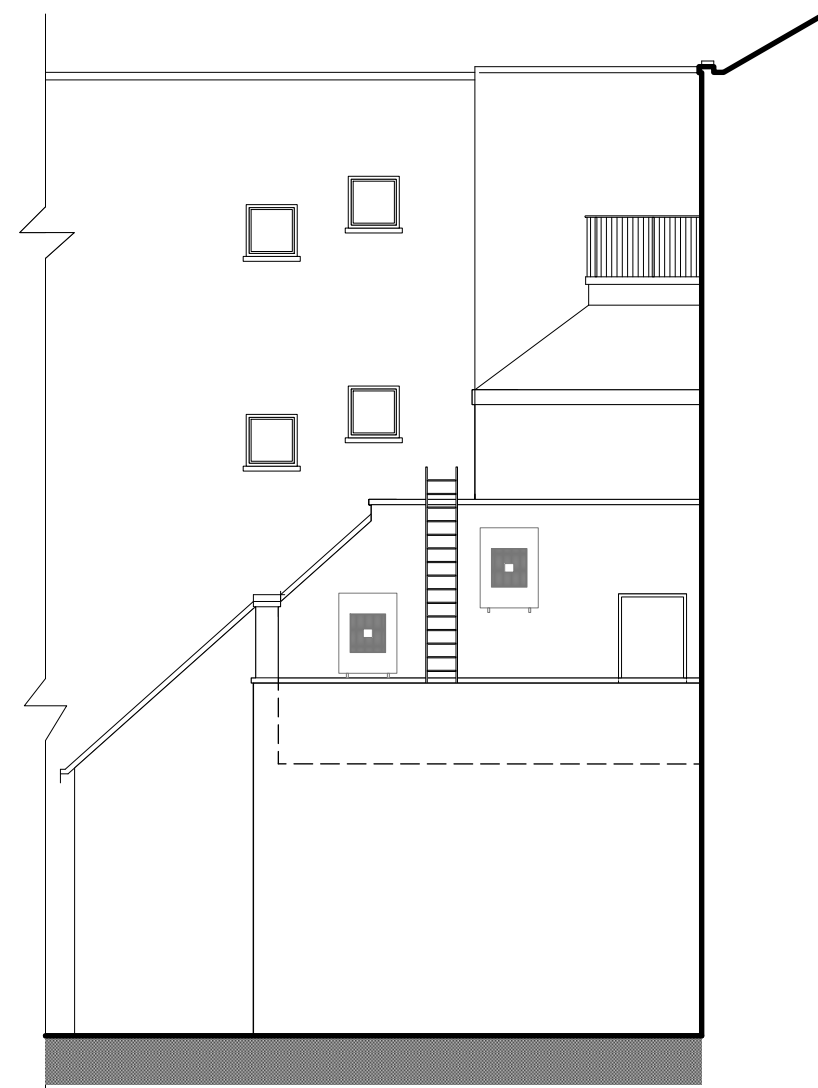


Side Elevation  
(Existing) scale 1:100

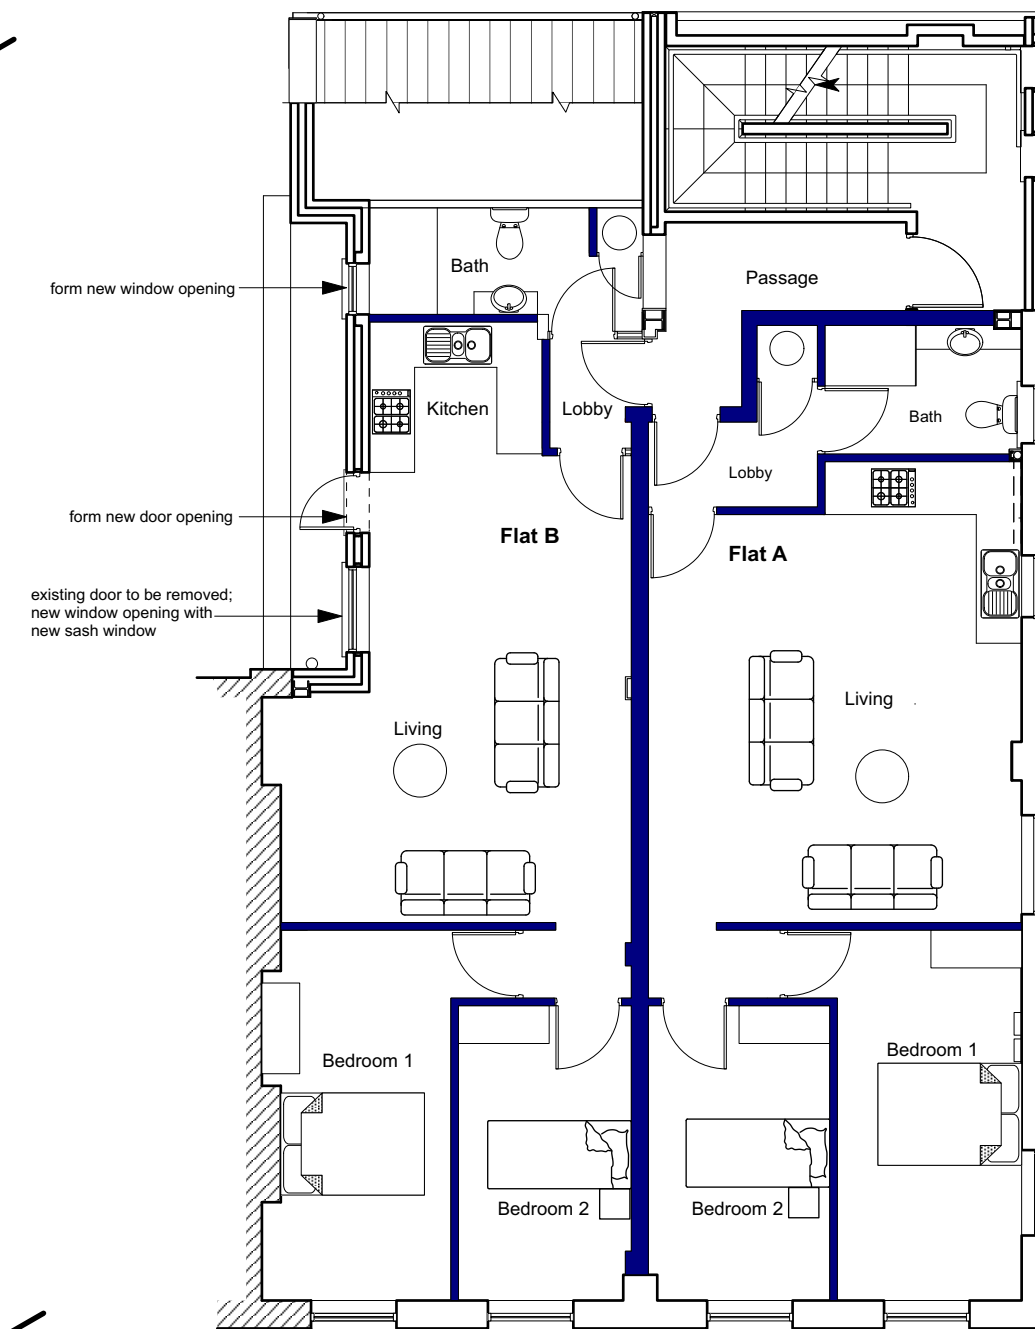


First Floor Plan  
(Proposed) scale 1:100

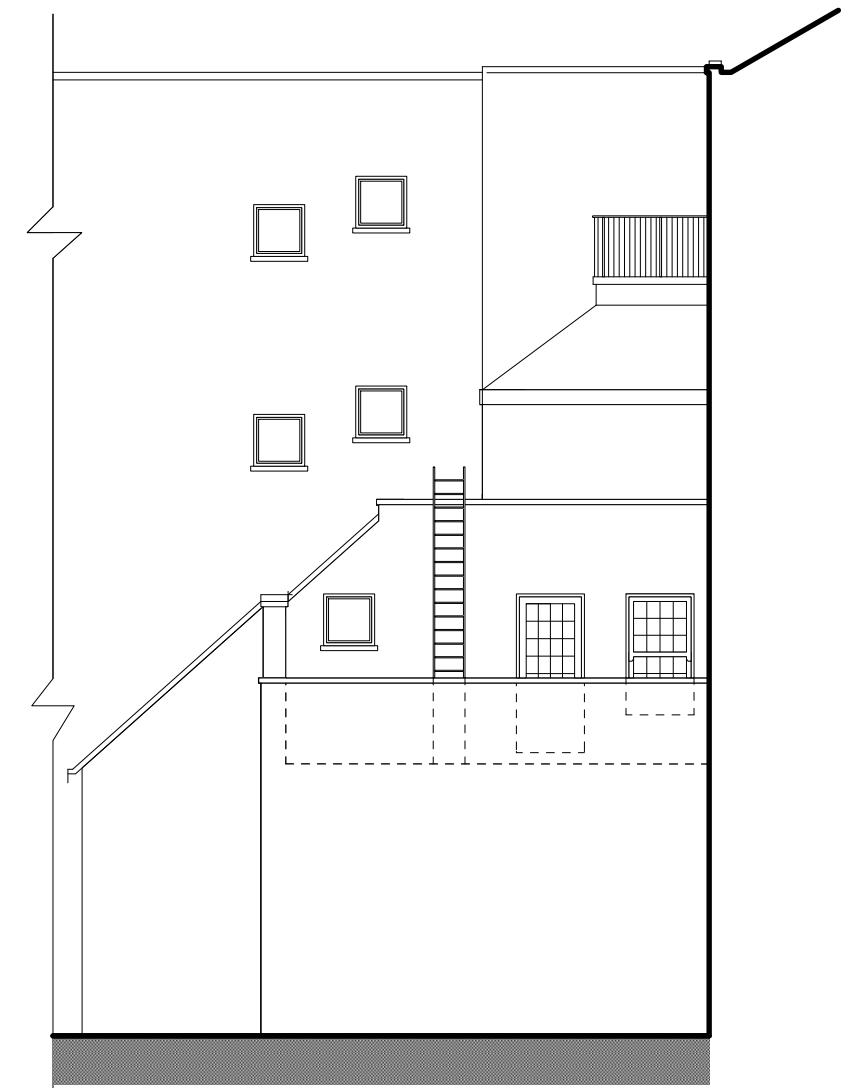


Side Elevation  
(Proposed) scale 1:100

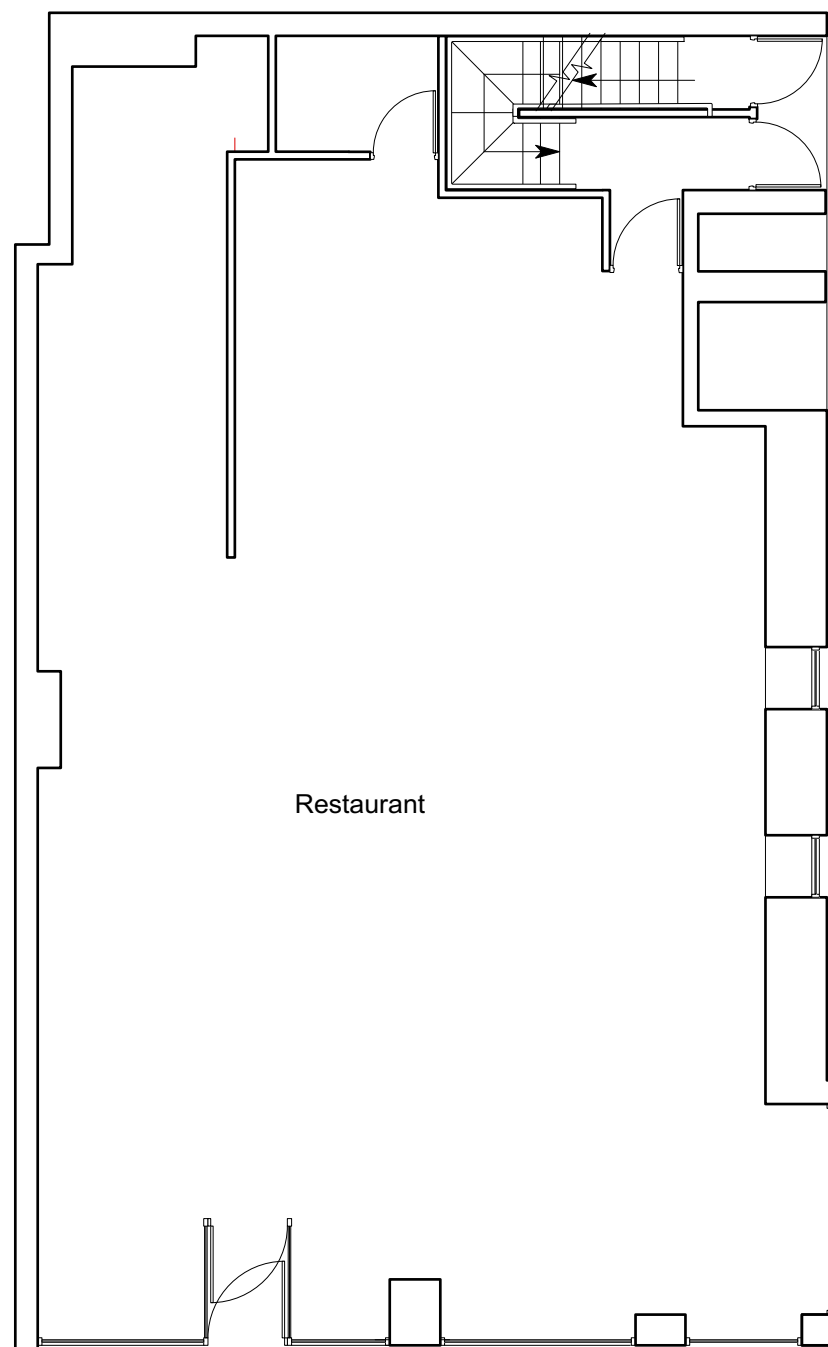


Ground Floor Plan  
(Existing) scale 1:100

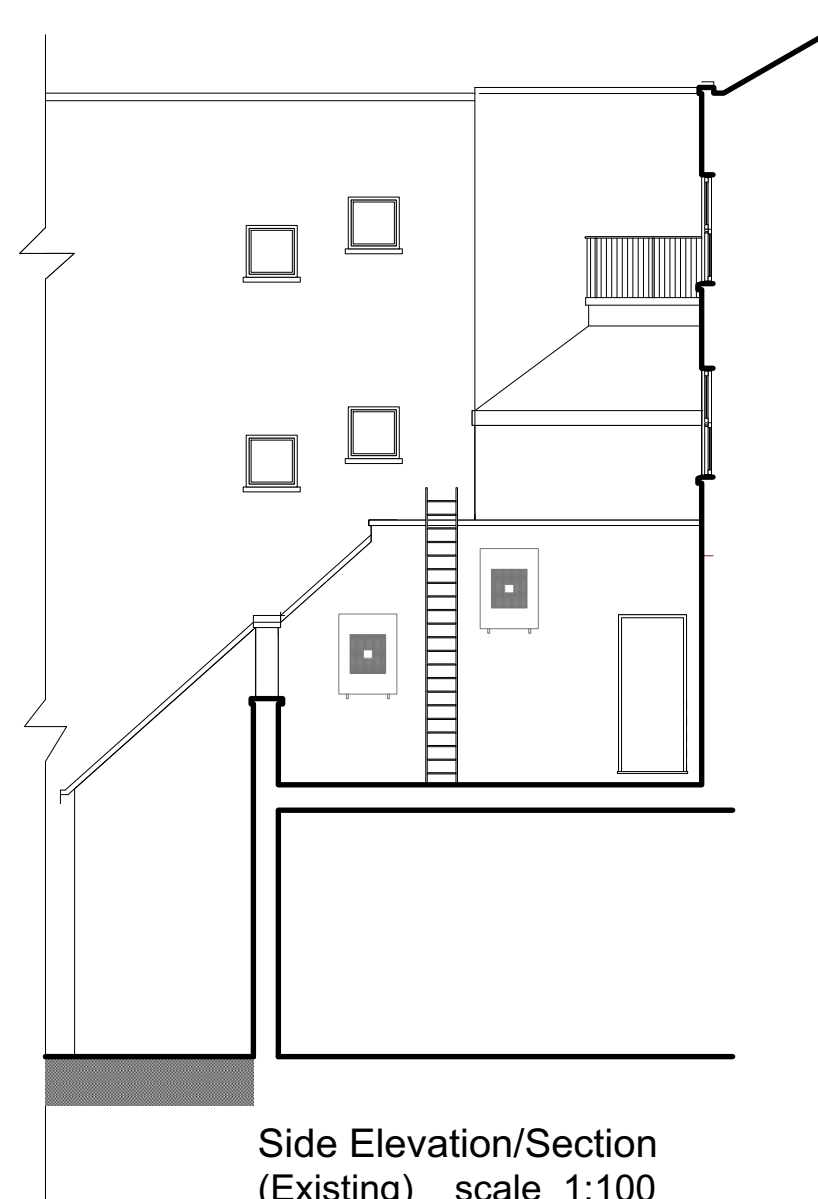

Side Elevation/Section  
(Existing) scale 1:100

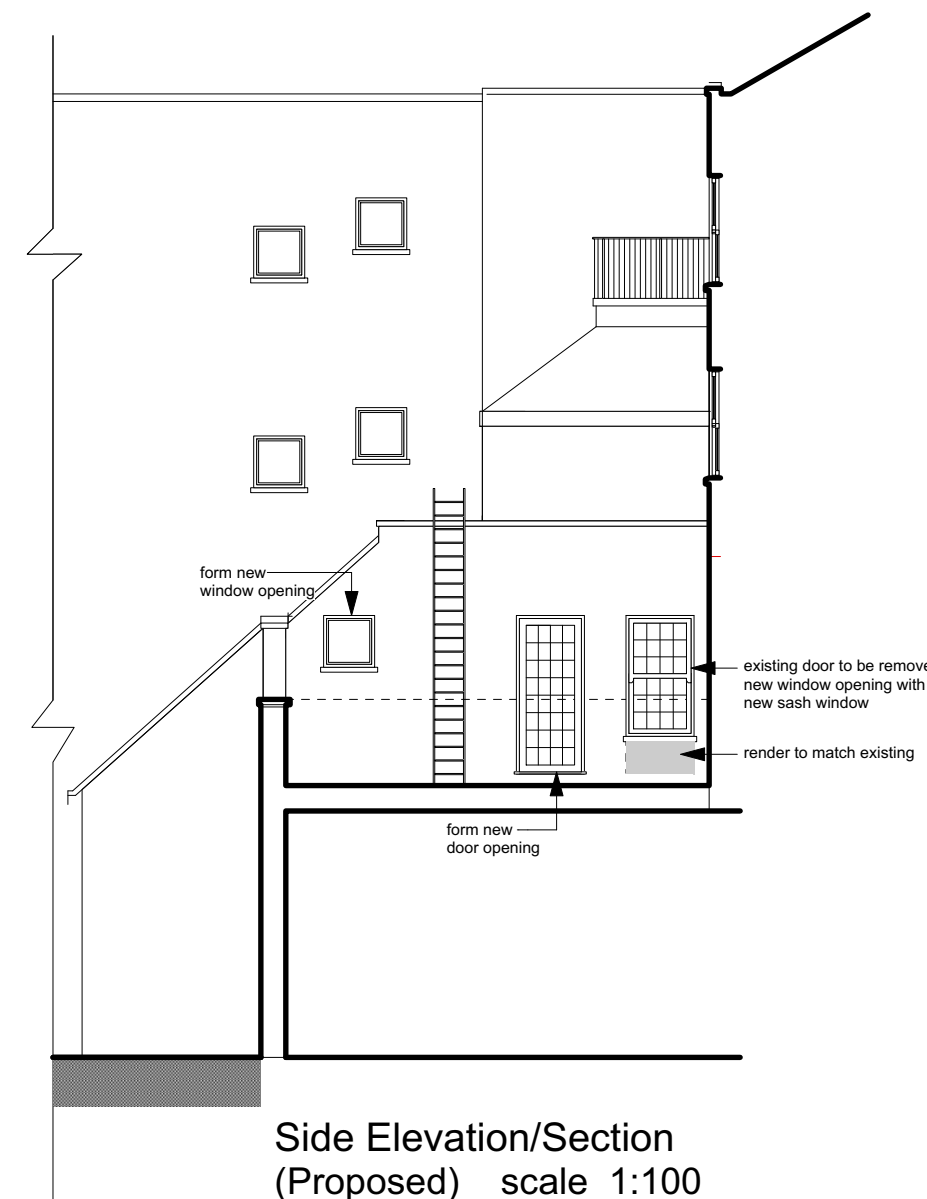

Side Elevation/Section  
(Proposed) scale 1:100

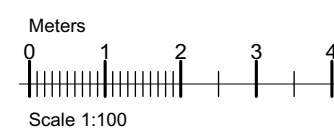

ALTARAS ARCHITECTURE LTD  
41 High Street, Barkway  
Herts. SG8 8EA  
Tel : 01763 848952  
Fax: 01763 848001  
email: dolores@altarasarchitecture.co.uk

**53 - 54 Tottenham Court Road  
London W1T 2EQ**

Existing and Proposed First  
Floor Plan & Side Elevation

Drawn By		
Checked By		
Scale		1:100 @ A2
Date	March 2024	
Drawing No.		
AP	TCR	P 01