



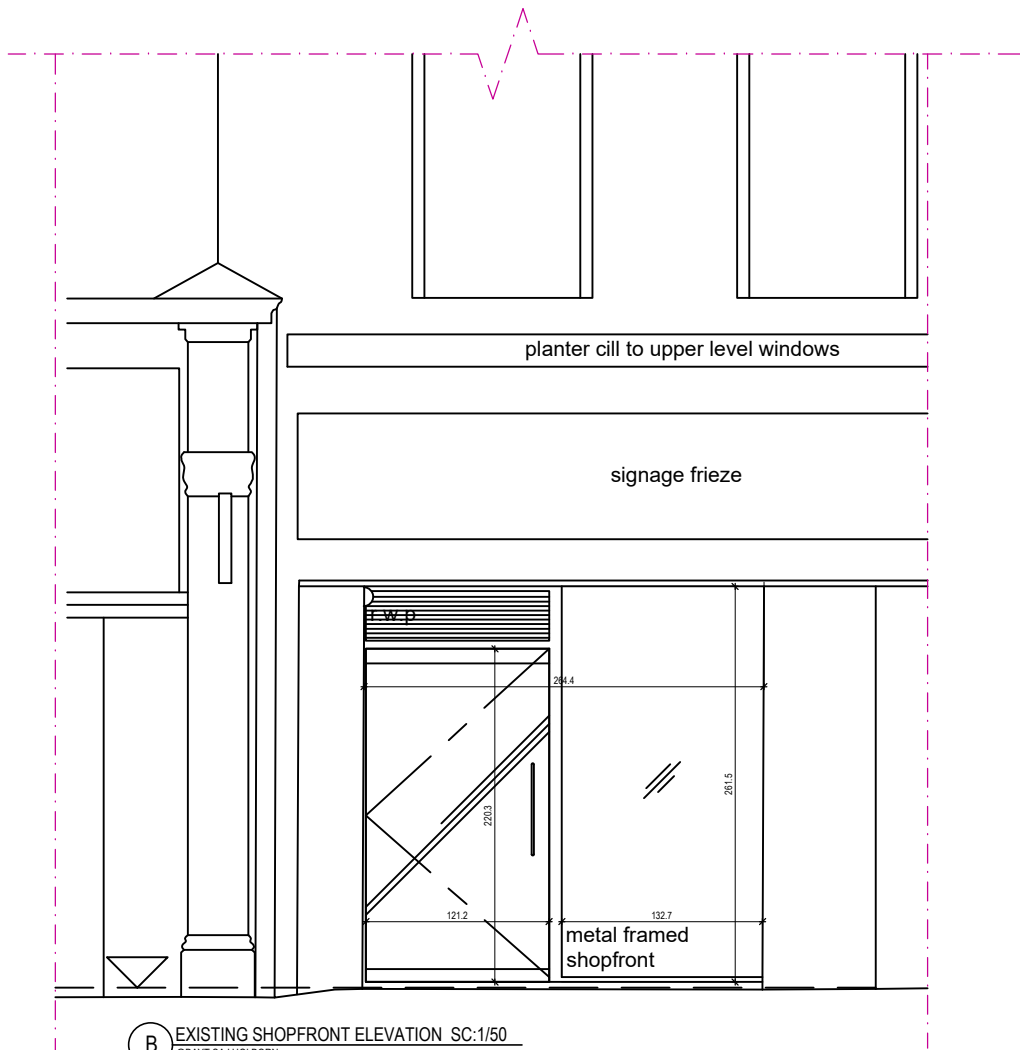

B EXISTING SHOPFRONT ELEVATION SC:1/50
@BAYT SAJ HOLBORN

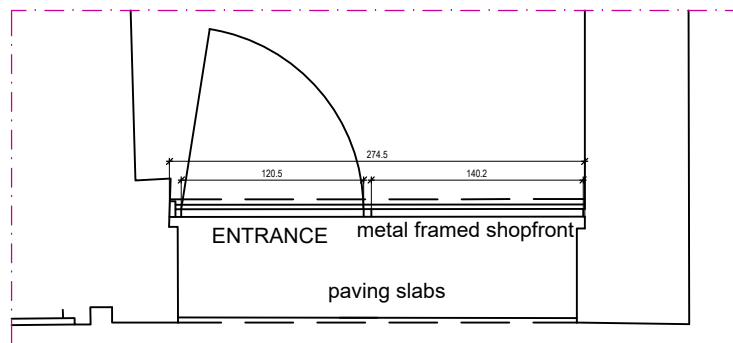

A EXISTING SHOPFRONT PLAN SC:1/50
@BAYT SAJ HOLBORN



EXISTING SHOPFRONT PICTURE

PROJECT:
BAYT SAJ HOLBORN
LOCATION: 114- 118 Southampton Row London WC1B 5AA
APPLICANT: HOLBORN SAJ LTD
ARCHITECTS MB DESIGN STUDIOS www.mbdesignstudios.com
DRAWING Title:
STORE PLANING EXISTING SHOPFRONT
DRAWING #: 101_0-01
DWG ISSUE DATE: 23/02/2024
DRG. DWG SIZE: (A4) SCALE: 1:50 SHE. 01 of 01