







Section AA through BBK Extension Building (EXT) showing BCB South Elevation and Screen

 

Screen West Elevation BB

 

CC Screen East Elevation

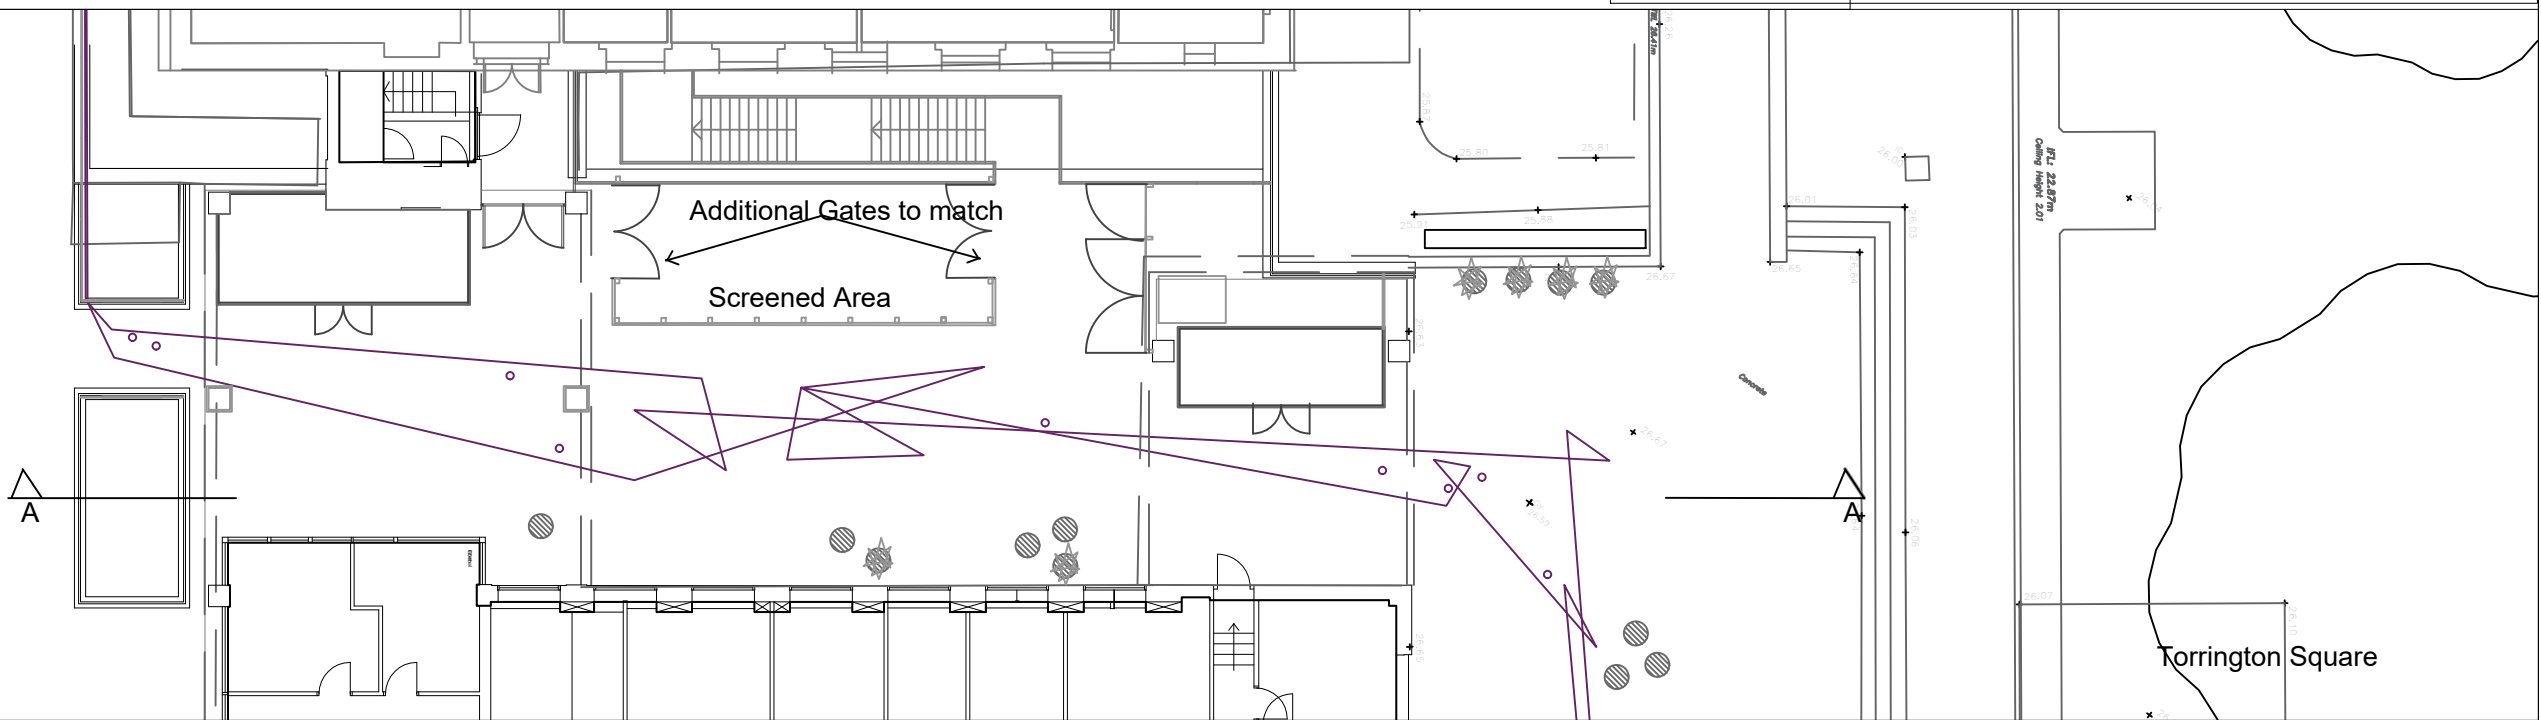 

Malet Street

Torrington Square

All dimensions to be checked on site before construction.  
 Any discrepancies to be reported to the Projects Office.  
 DO NOT scale off this drawing.  
 All drawings to be read in conjunction with specification.

Drawing Stage:  
**FOR PLANNING**

Rev:	Description:	Date:
B	Additional gates added to central screen	25/03/24

Building:  
**BBK Extension Building**

Scheme:  
**Public Realm Improvements**

Title:  
**Plan and Section AA (BCB south elevation) - proposed**

Scale:  
**1:200 @ A3**

Drawn by: MW  
 Checked by:  
 Approved by:

Date:  
**25-03-2024**

Rev:  
**b**

Job No:  
 -

Drawing No:  
**BBK-EXT-PRI-DR-204**

**Birkbeck, University of London**  
 Malet Street, Bloomsbury  
 London WC1E 7HX