




ROOF PLAN

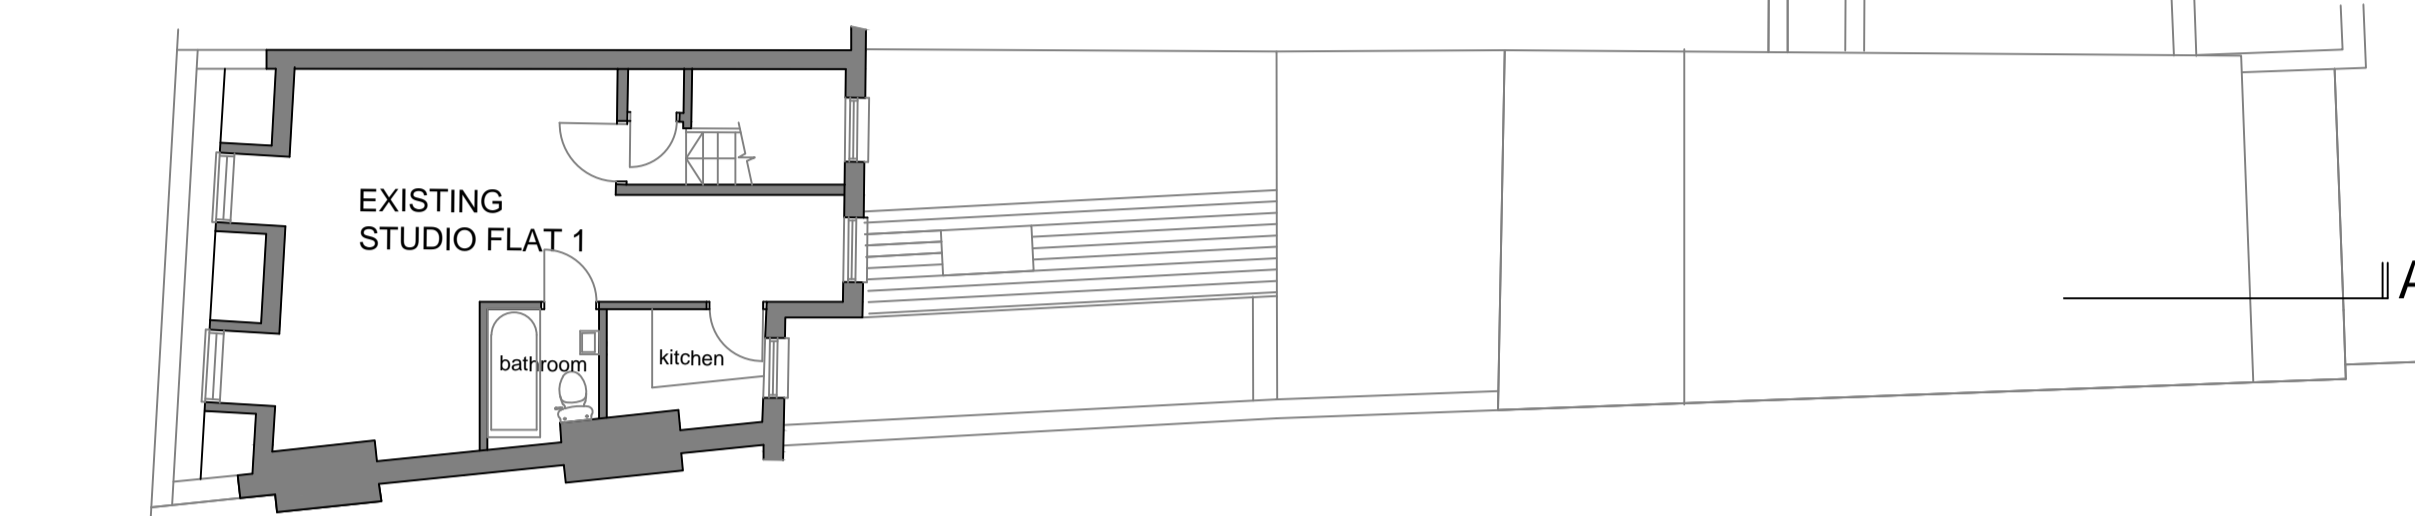


THIRD FLOOR PLAN

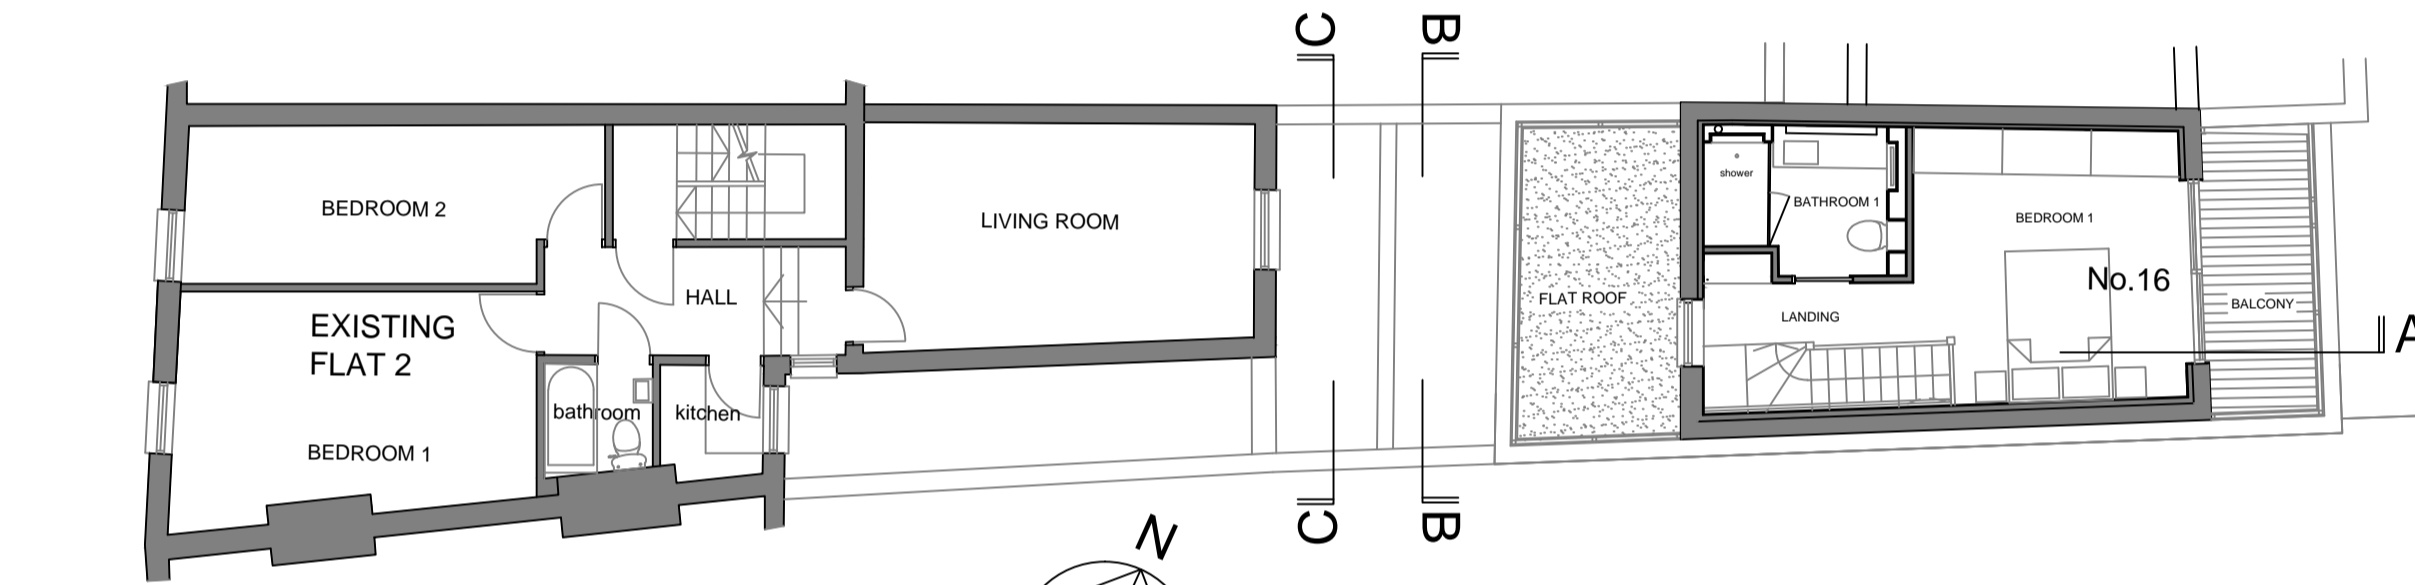


SECOND FLOOR PLAN

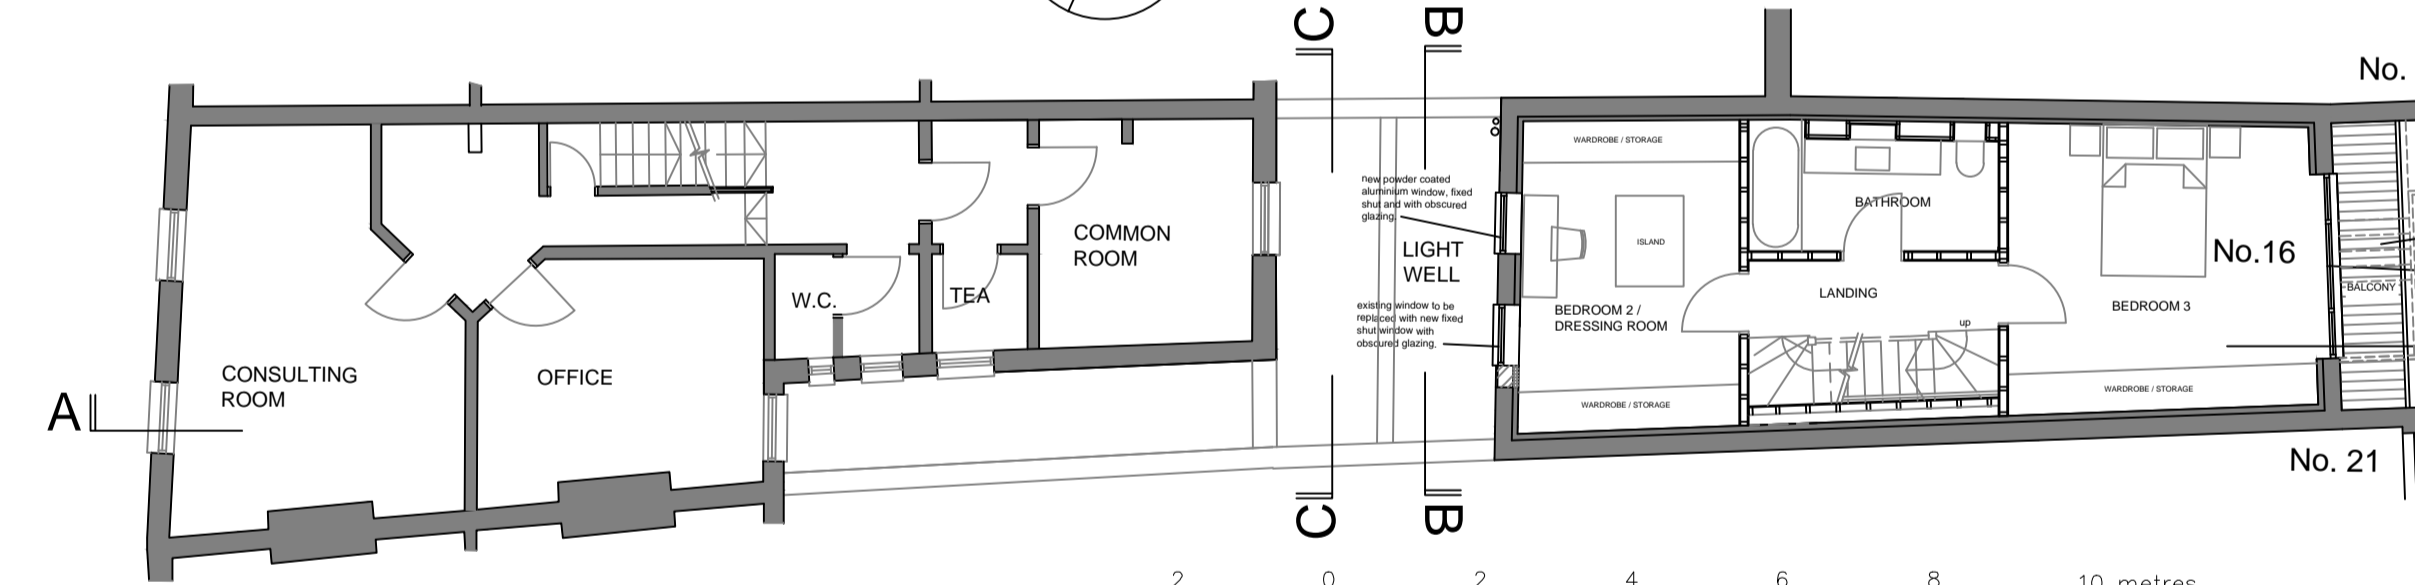


FIRST FLOOR PLAN

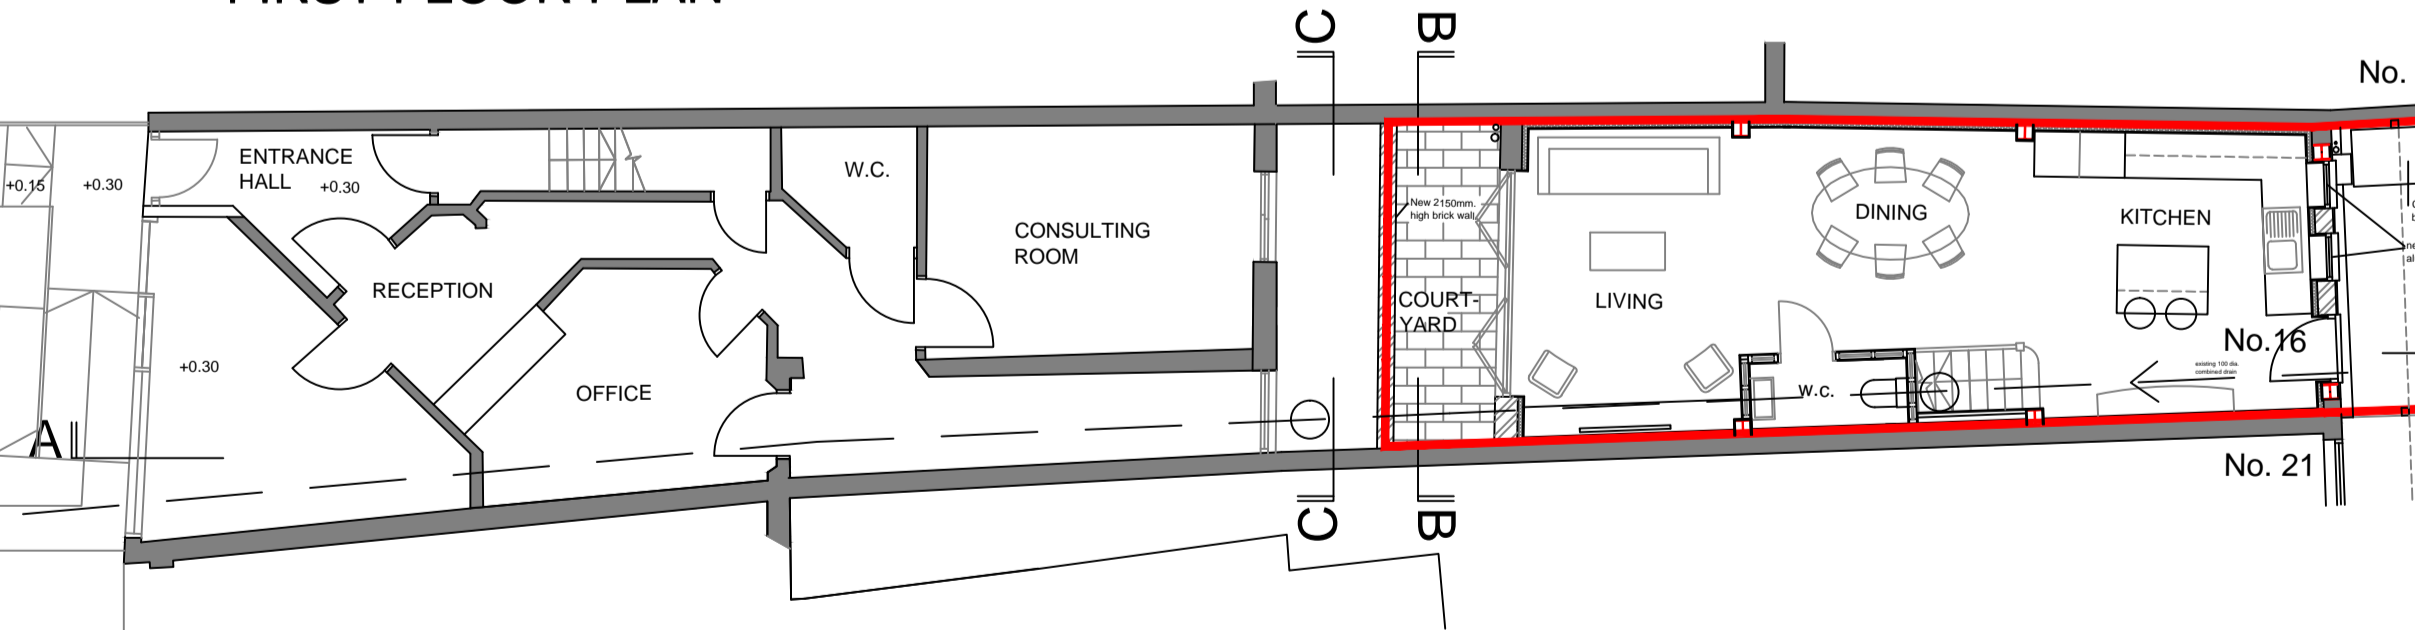


GROUND FLOOR PLAN

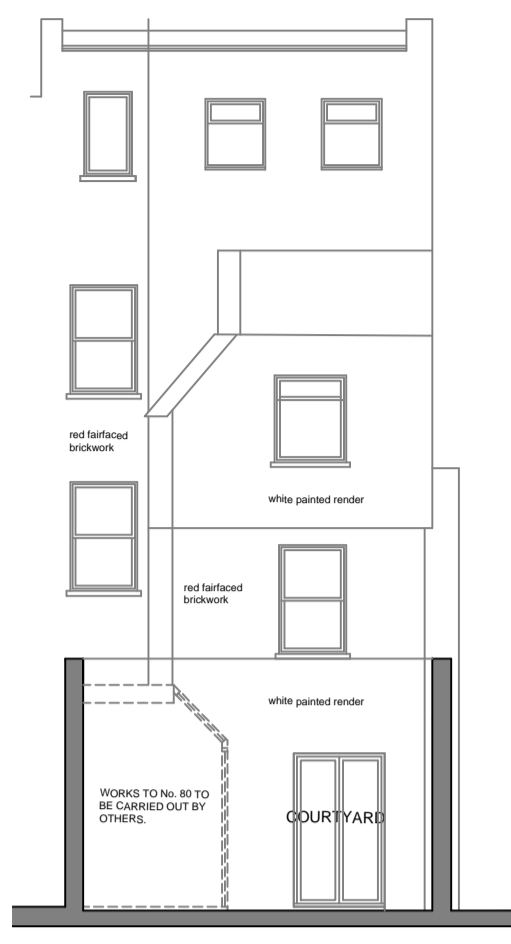

SECTION C-C

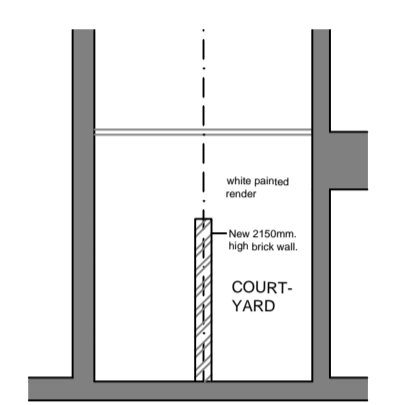


COURTYARD LOOKING NORTH

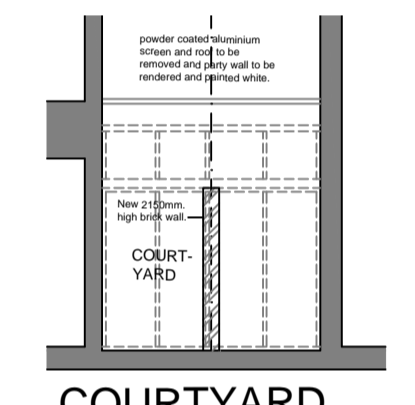


COURTYARD LOOKING SOUTH

80 FORTUNE GREEN ROAD

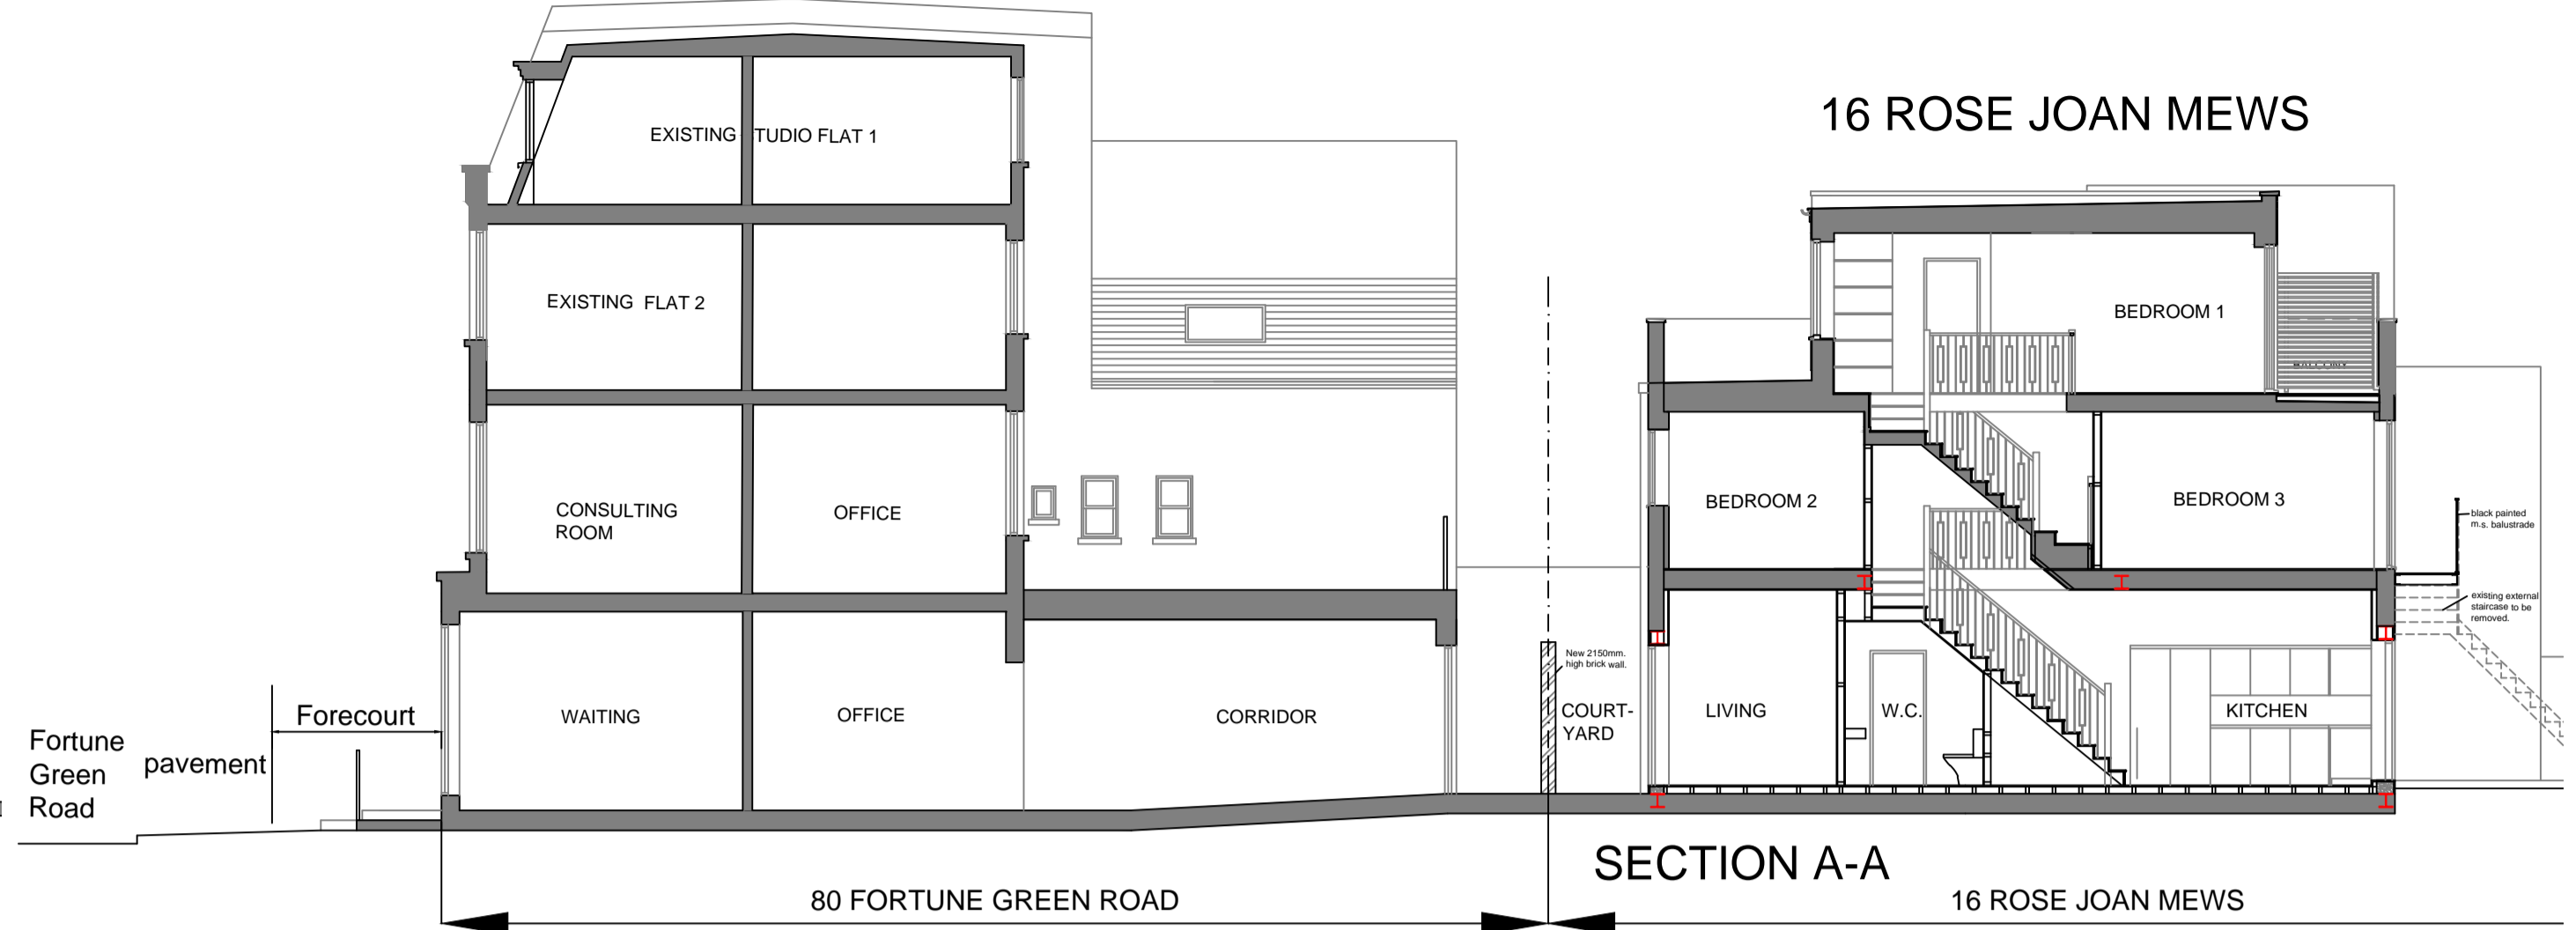

SECTION A-A


16 ROSE JOAN MEWS

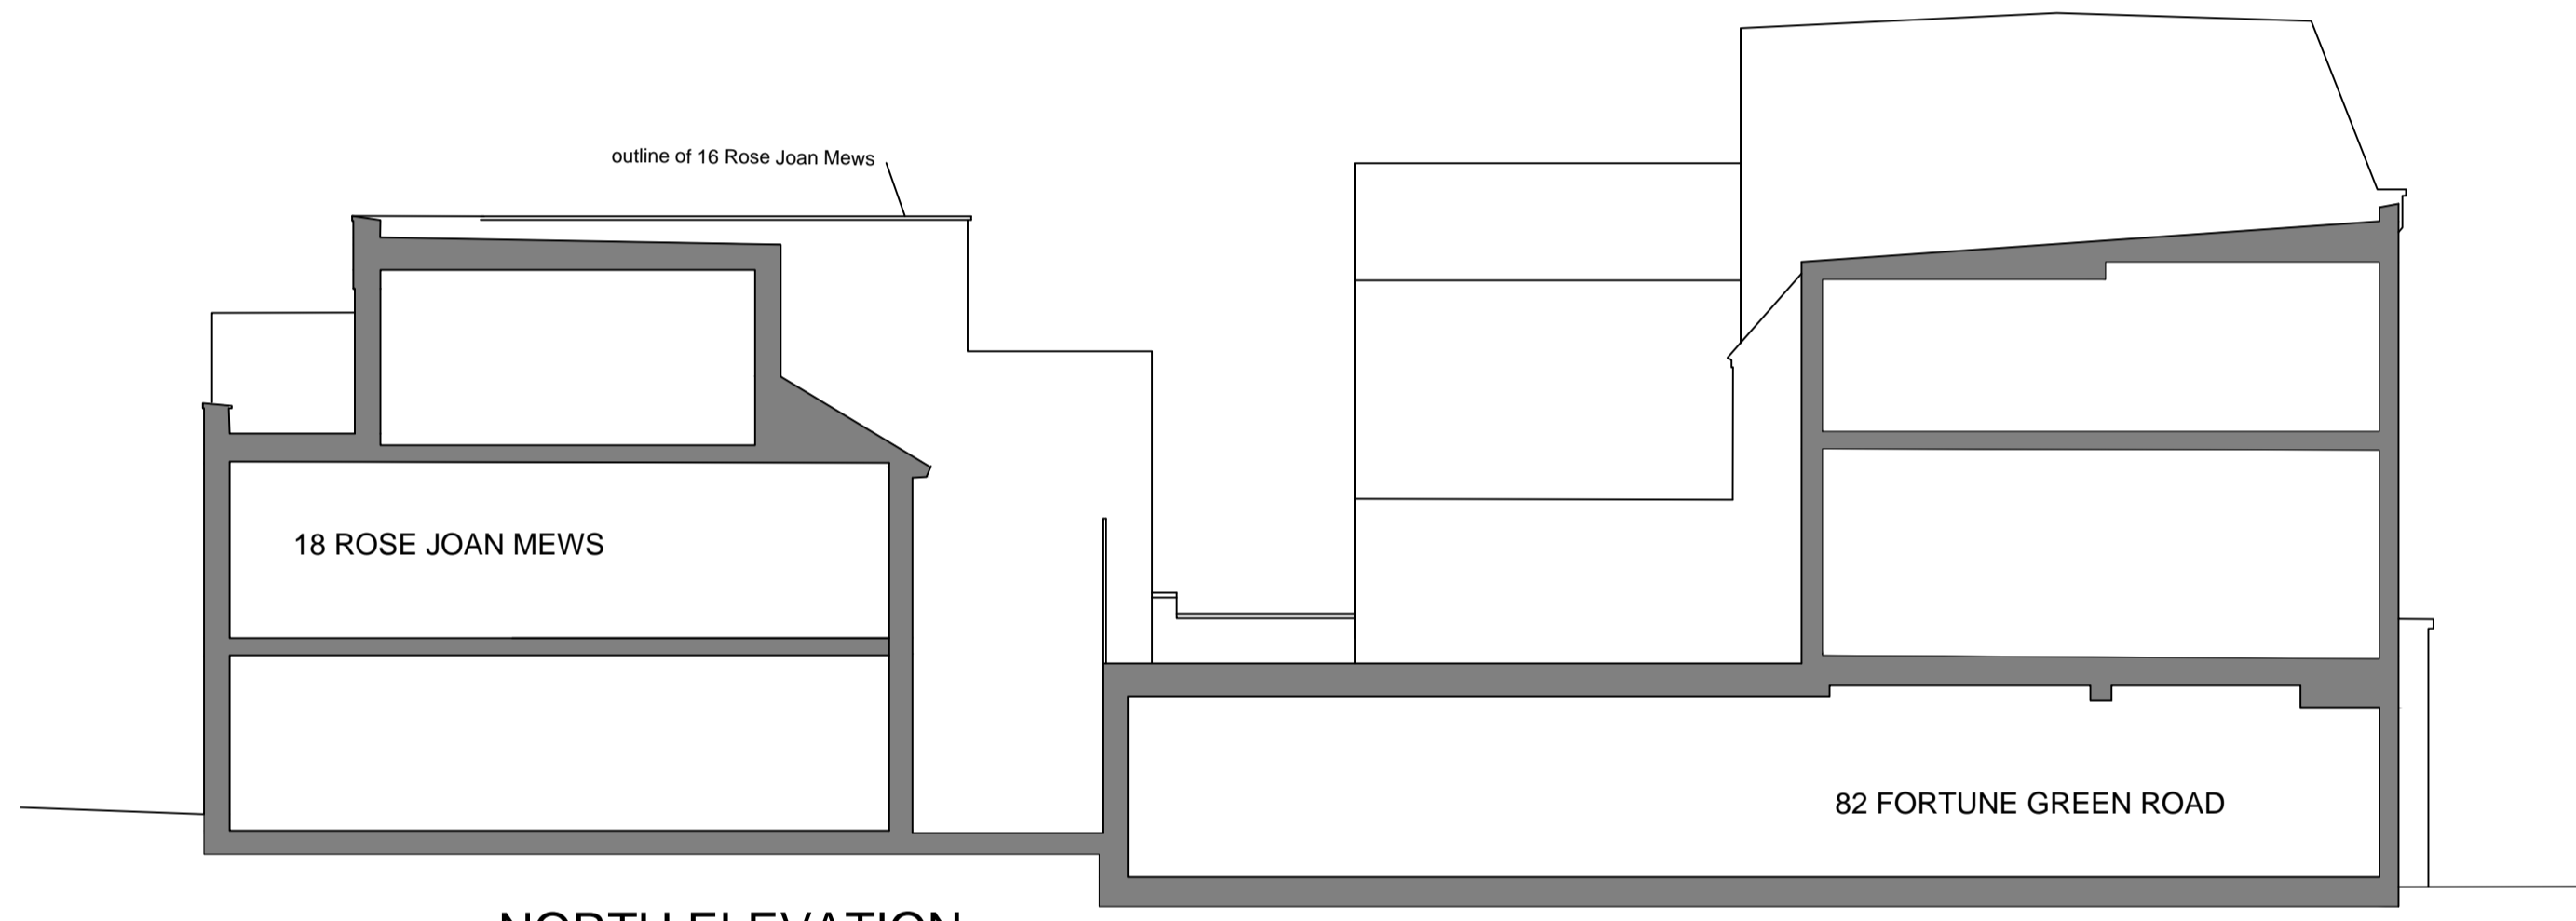


NORTH ELEVATION

FORTUNE GREEN ROAD

ROSE JOAN MEWS

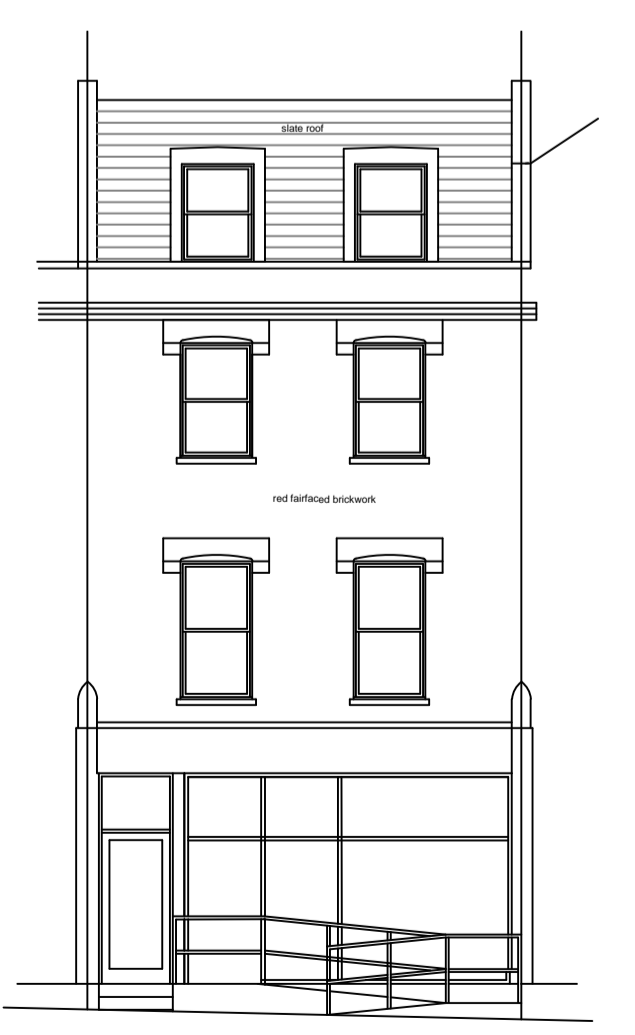

FRONT WEST ELEVATION

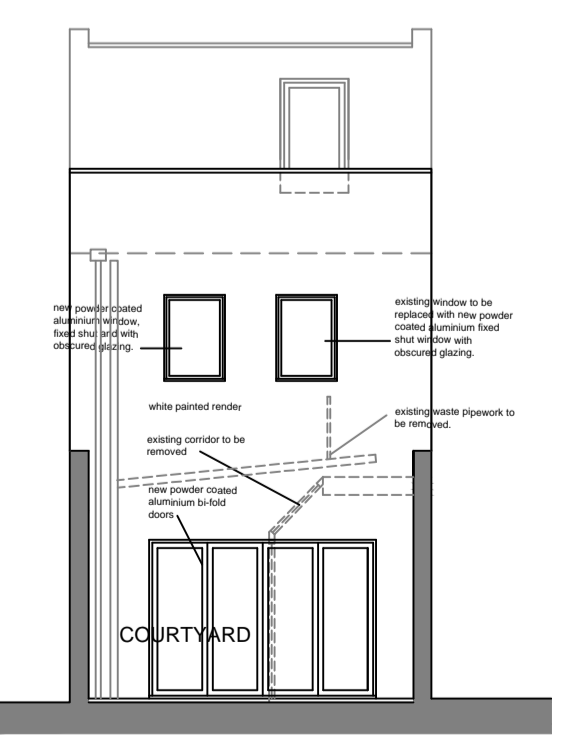

SECTION B-B



EAST ELEVATION TO ROSE JOAN MEWS

Amendments

A	Planning application	07/11/2023
B	Bicycle store and refuse store added.	10.04.2024
C		
D		
E		

GERALD LONG
 9 DOGNELL GREEN
 WELWYN GARDEN CITY HERTS AL8 7BL
 Tel. 01707 326810 or 07710 570575
 Contract
16 ROSE JOAN MEWS NW6 1DQ

Drawing
PLANS, ELEVATIONS AND SECTIONS AS PROPOSED
 Scale 1:100 @ A1 Date Oct. 2023
 Drawn GL Checked