



Outbuilding Elevation

1 : 50

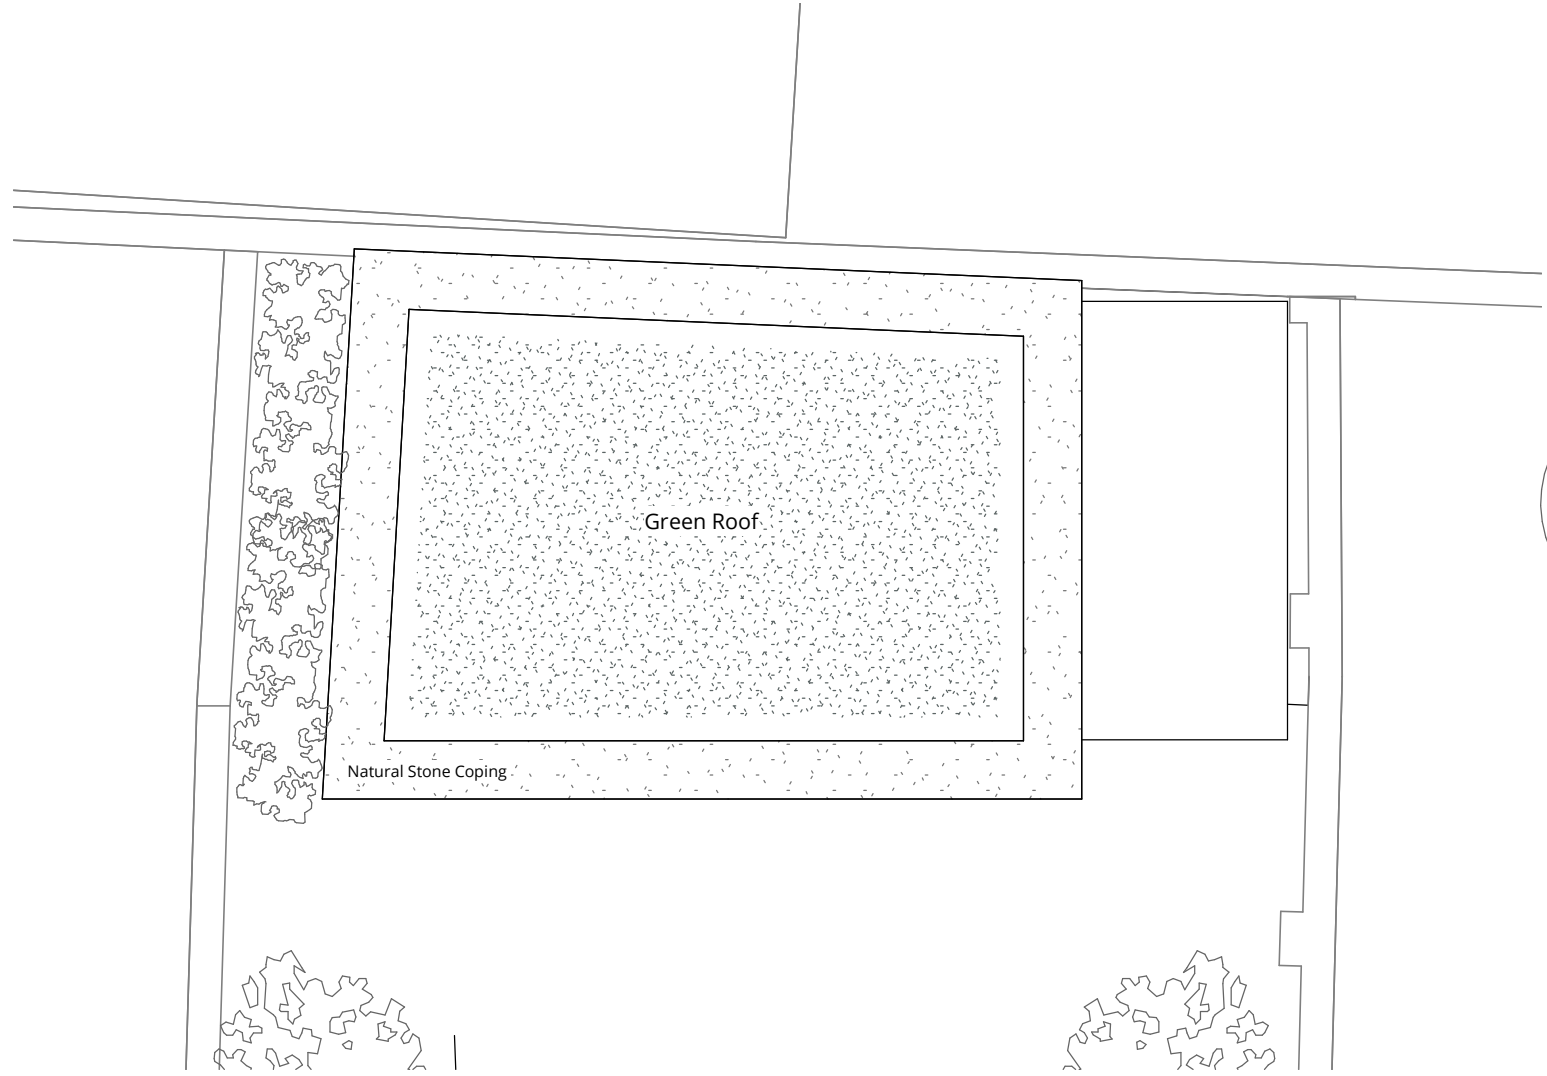

Outbuilding Roof Plan

1 : 50

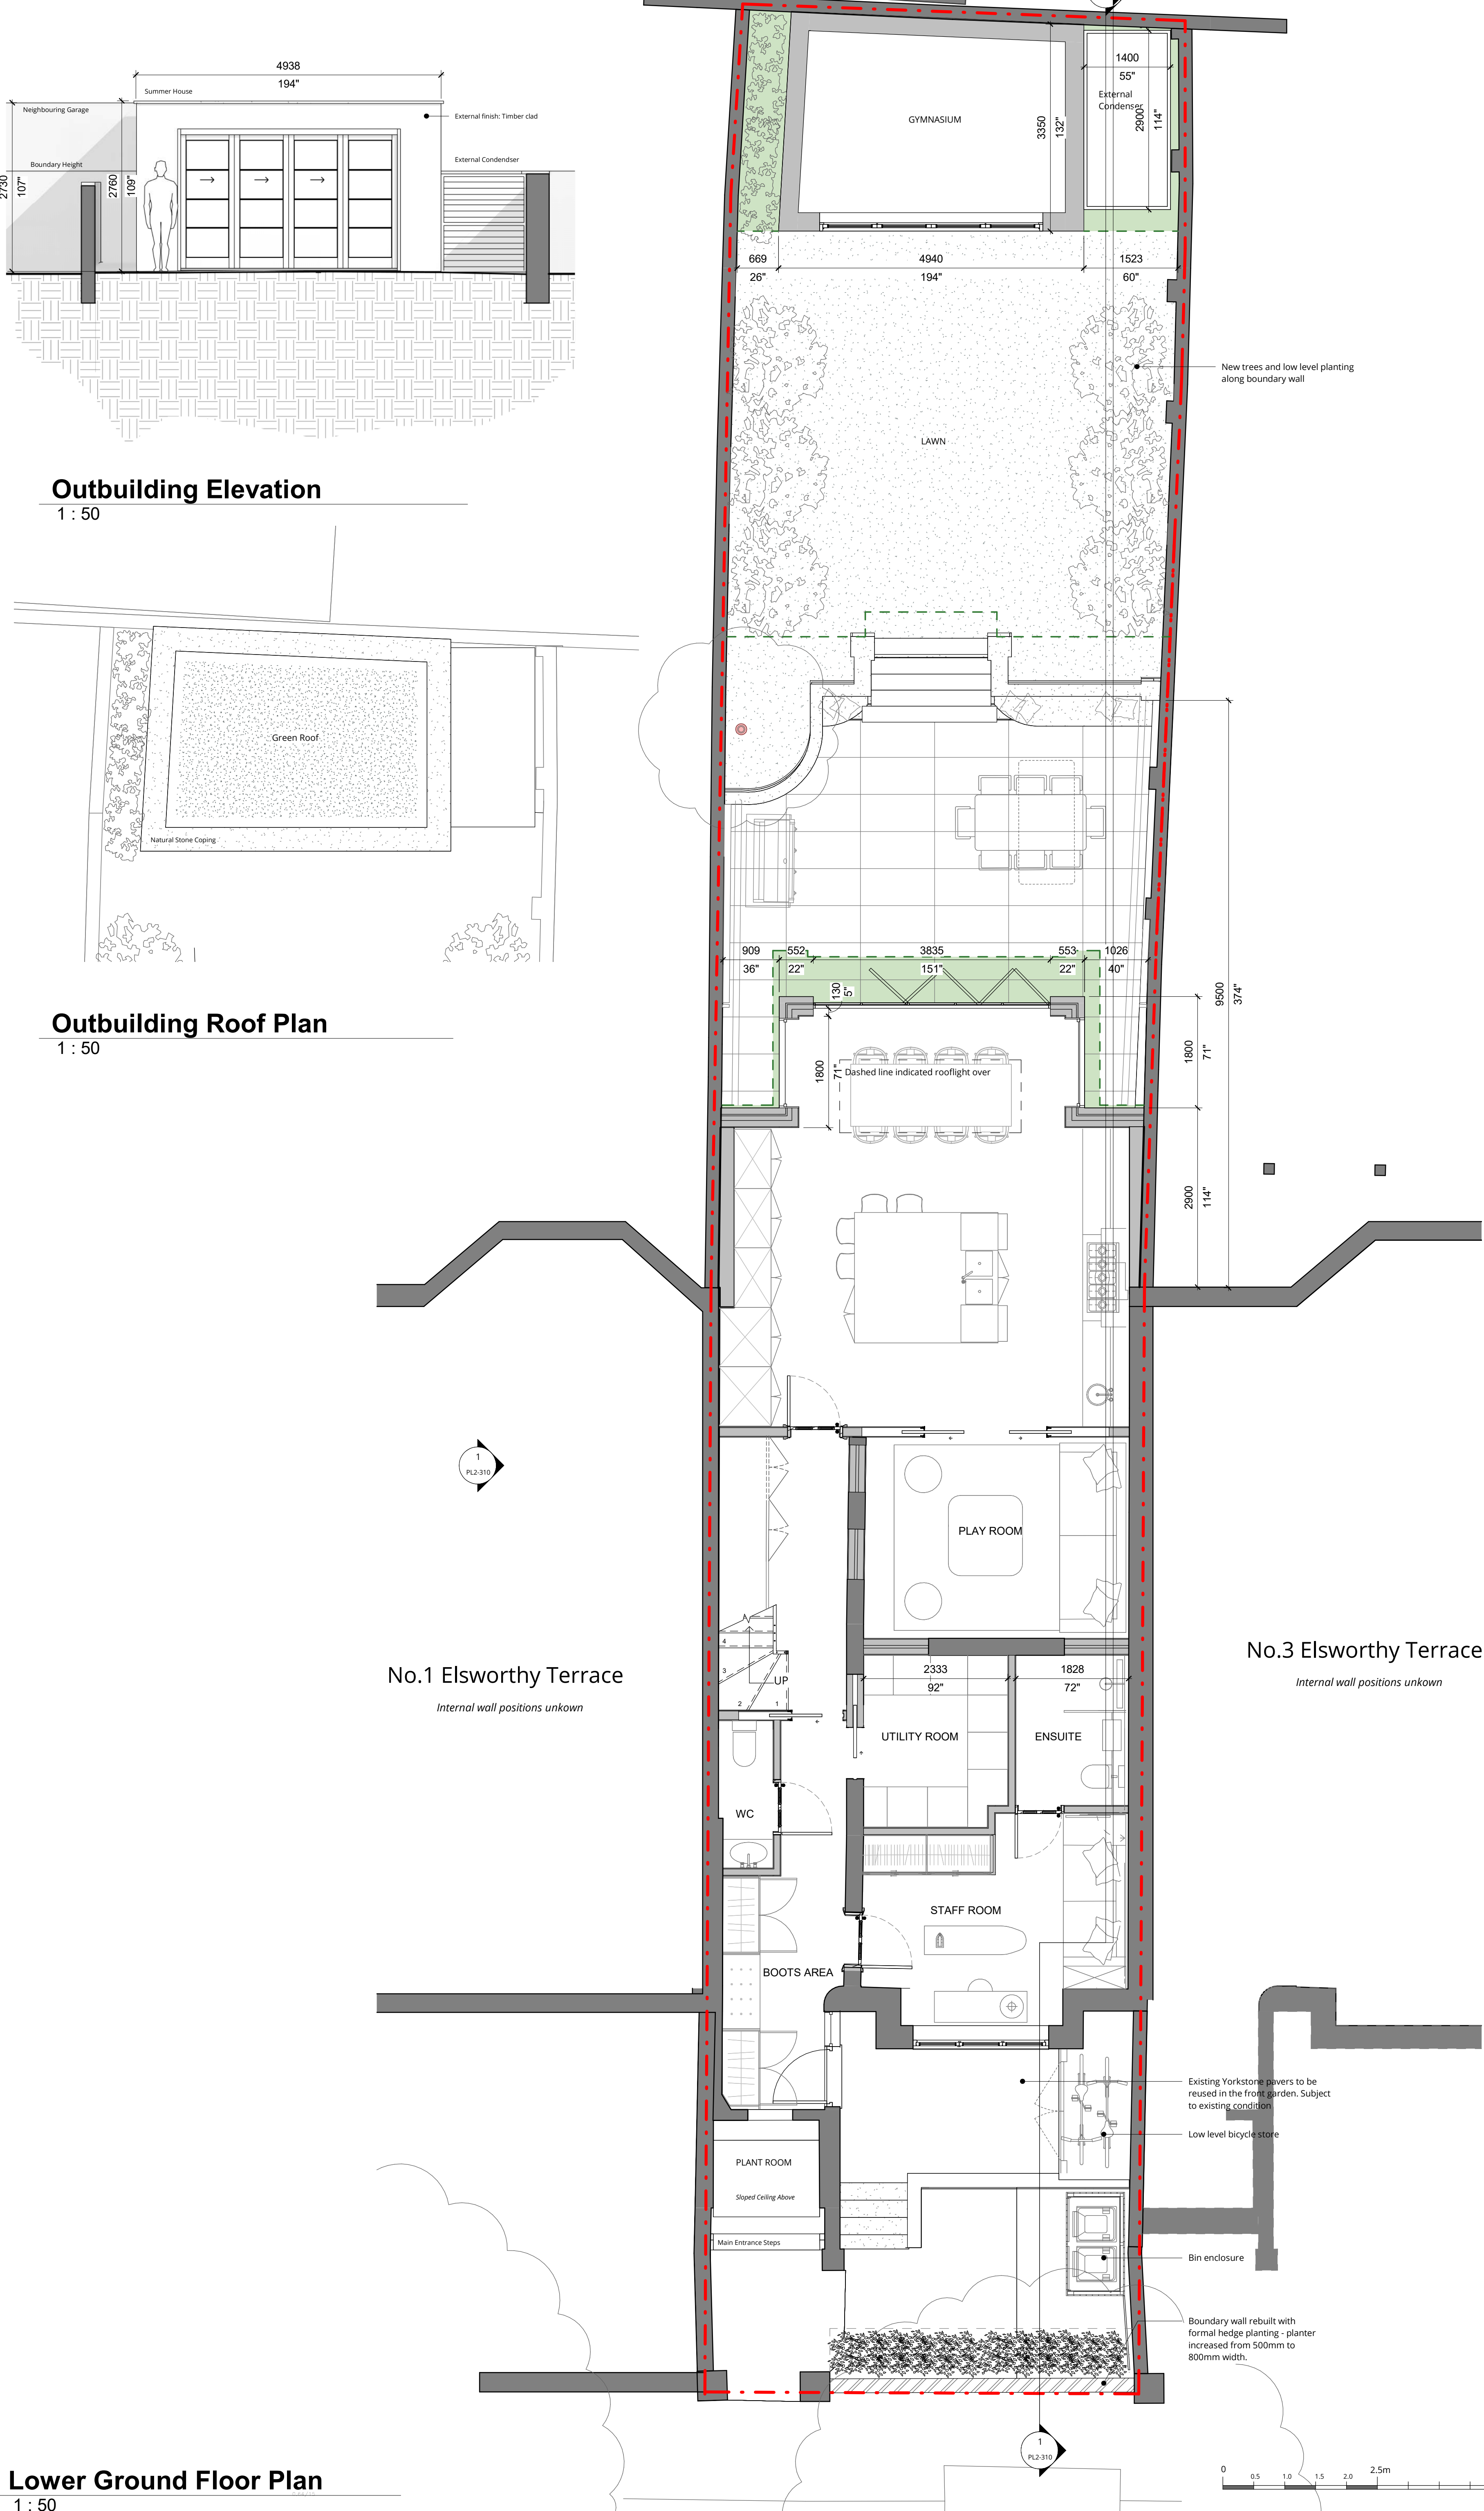

No.1 Elsworthy Terrace


Internal wall positions unkown

No.3 Elsworthy Terrace

Internal wall positions unkown

Lower Ground Floor Plan

1 : 50

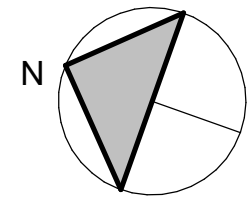

Key

- Site Boundary
- Demolition
- Existing
- Proposed
- Pre-app size
- Pre-app Outline

PL3	Minor Amendment	03.04.24
PL2	Minor Amendments	22.11.23
PL1	Full Planning Application	01.11.23
Rev	Description	Date



London 16 Lambton Place Notting Hill
London W11 2SH T+44 (020) 7229 3125
Oxford Chandos Yard 83 Bicester Road
Long Crendon HP18 9EE T+44 (01844) 203310
W www.wolffarchitects.co.uk E info@wolffarchitects.co.uk

This drawing is protected under Copyright and at no time should any portion be reproduced or copied without the permission of the Architect (Design Copyright Act 1968)

It must not be used for purposes other than that for which it is provided. It is supplied without liability for any errors or omissions. All dimensions to be checked on site.

status:

PLANNING

project:

2 Elsworthy Terrace

drawing title:

Proposed Lower Ground Floor Plan

date:

10/19/23

scale:

1 : 50

dwg no:

2307-PL1-200

rev no:

PL3