



Notes:



0.5 0 0.5 1 1.5 2 2.5
SCALE 1:50 m

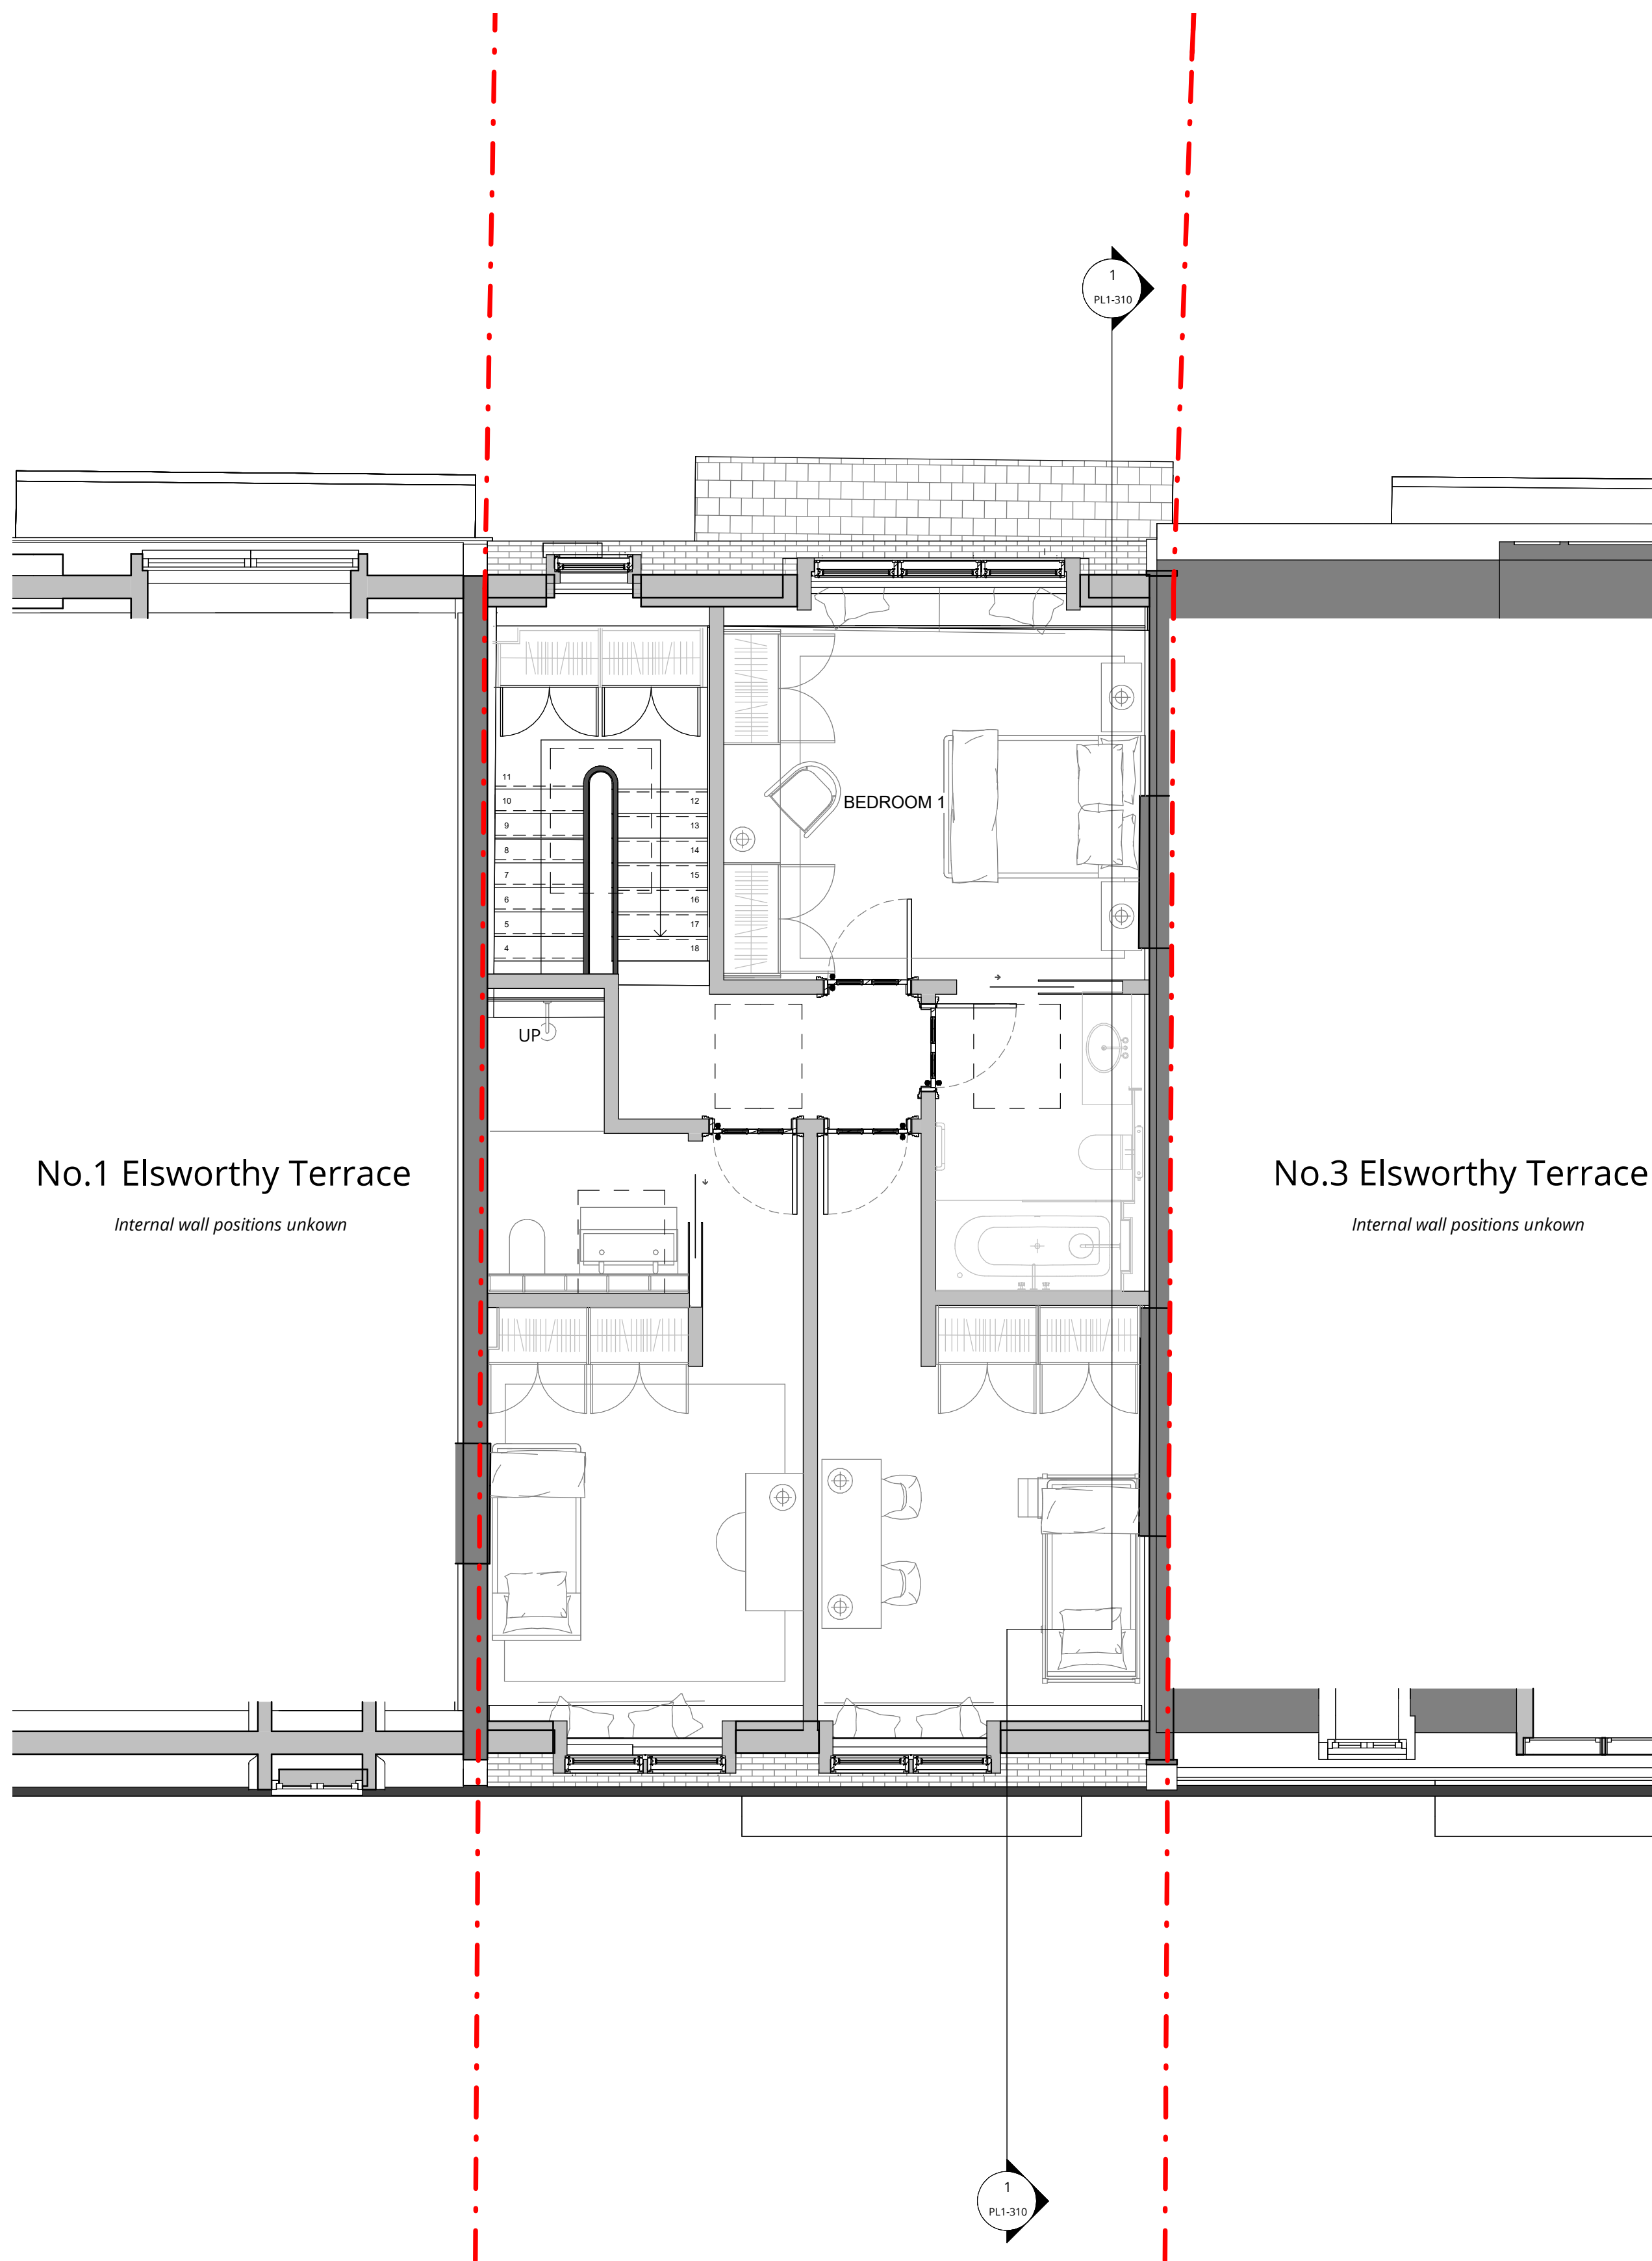

Proposed Second Floor Plan
1 : 50

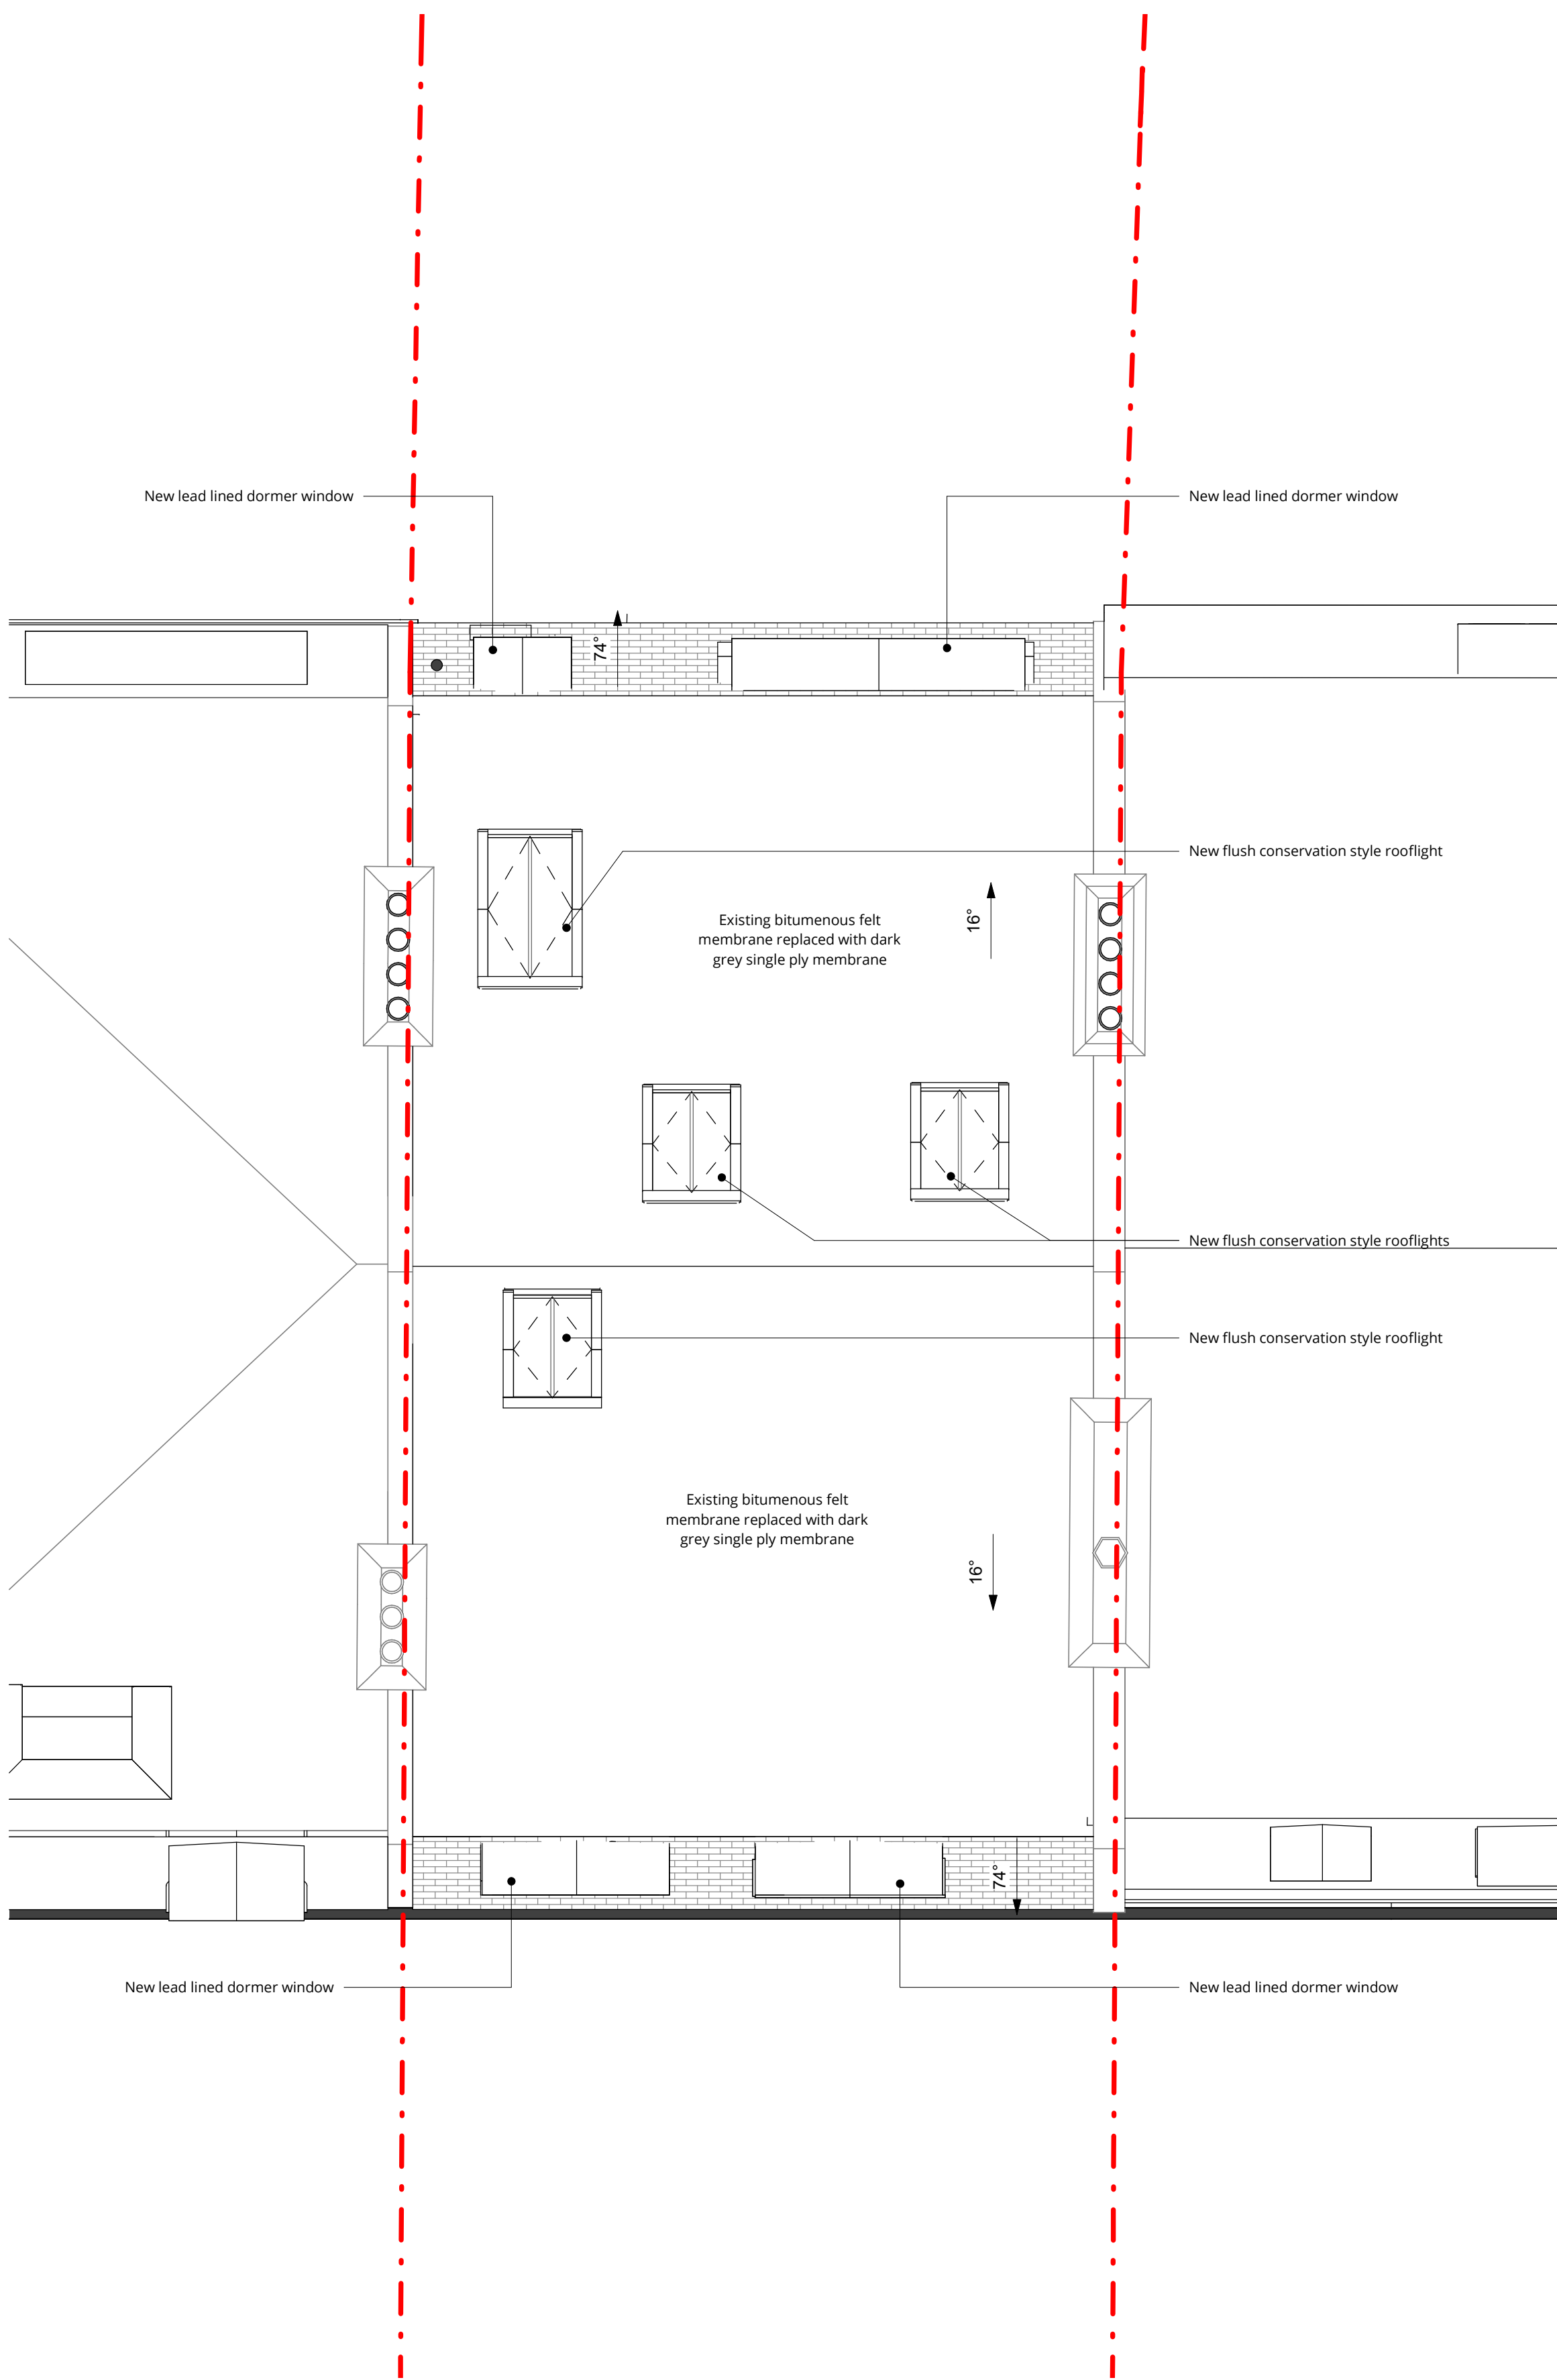

Proposed Roof Plan
1 : 50

PL2	Rooflight removed	06.02.24	MIC	SB
PL1	Full Planning Application	01.11.23	MIC	SB
Rev	Description	Date	Drawn	Clkd



16 lambton place
notting hill
london w112sh
t 02072293125
f 02072293257
e info@wolffarchitects.co.uk

status:

PLANNING

project:
2 Elsworthy Terrace
London NW3 3DR

drawing title:

Proposed Second
Floor and Roof Plan

date:
10/19/23

scale:
1 : 50

dwg no:
2307-PL1-202

rev no:
PL2