


Ground Floor Plan

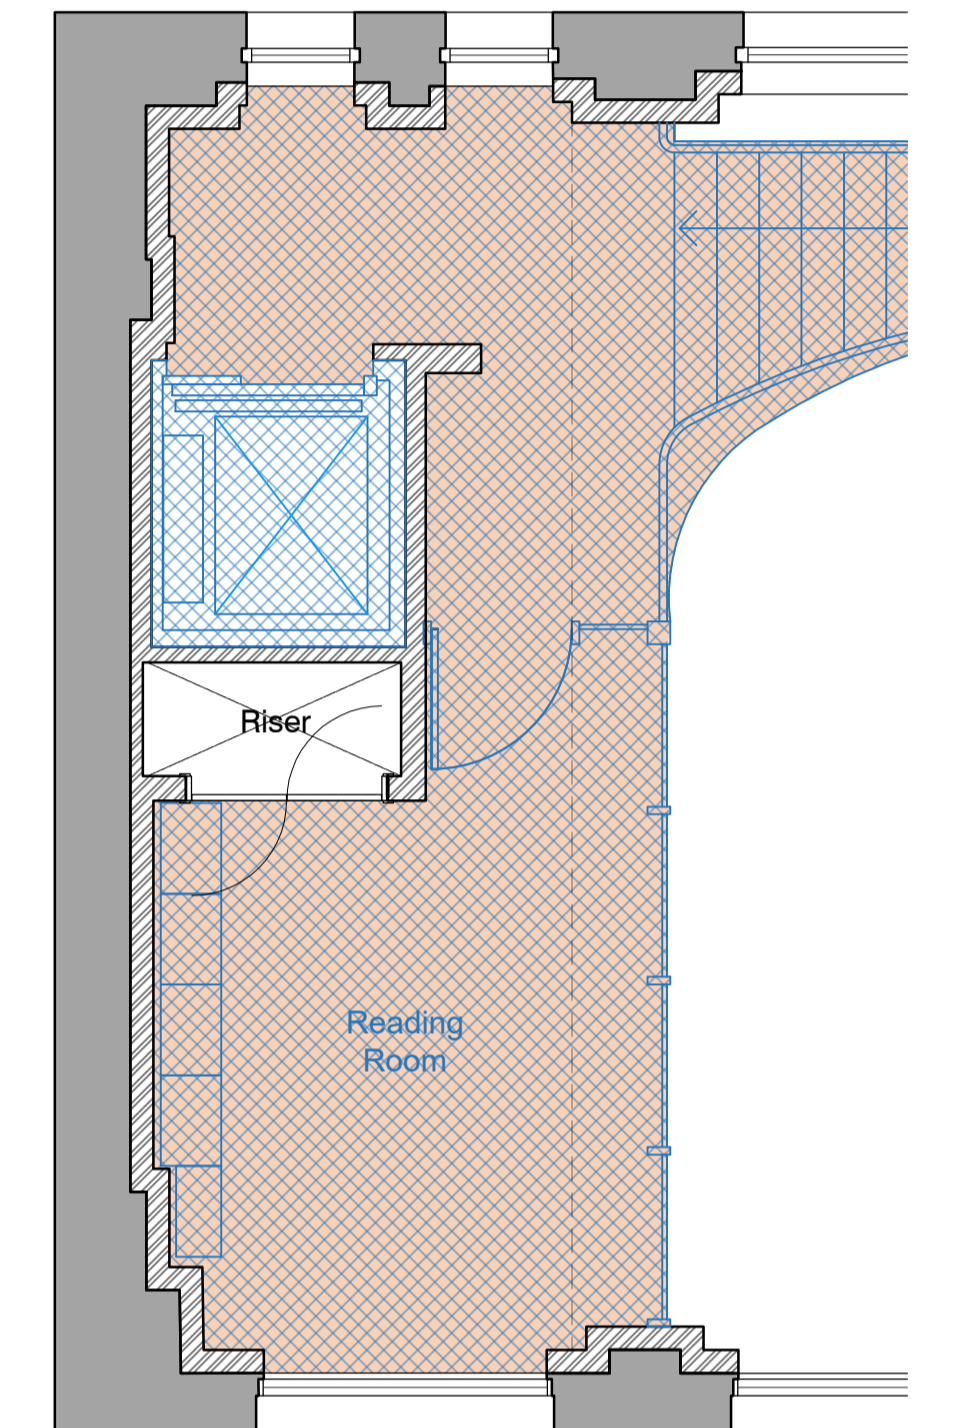

Ground Floor Mezzanine Plan

Legend	
BAPS Cultural Centre - Use Class F2 - Local Community Cpace	
Proposed Residential Accommodation - Use Class C3	
Office - Use Class E - Commercial, Business and Service	
2013 Implemented planning permission	
Existing Building	
Proposed new walls/extension	

Scale Bar 1:50
 0 1m 2m 3m 4m 5m

Planning

CONTRACT	SCALE	1:50@A1/1:100@A3
BAPS Cultural Centre	DATE	Aug 2023
25 Old Gloucester Street	DRAWN	SM
WC1N 3AF	CHECKED	WJB
TITLE	DRAWING No	Proposed Ground Floor/Mezzanine Plan 23165_PL2.003
REVISION		A