

EXISTING DECORATIVE
MASONRY


EXISTING VENUE SIGNAGE

EXISTING LED SCREEN SUPPORTING
STEELWORK

EXISTING 120x80x6.3 RHS
WELDED TO EXISTING
EMBEDDED COLUMNS OF
THE FACADE

EXISTING STATIC DOUBLE-SIDED
LED SCREEN (4.16x2.56x0.37m)

EXISTING 120x80x6.3 RHS
WELDED TO EXISTING
EMBEDDED COLUMNS OF
THE FACADE

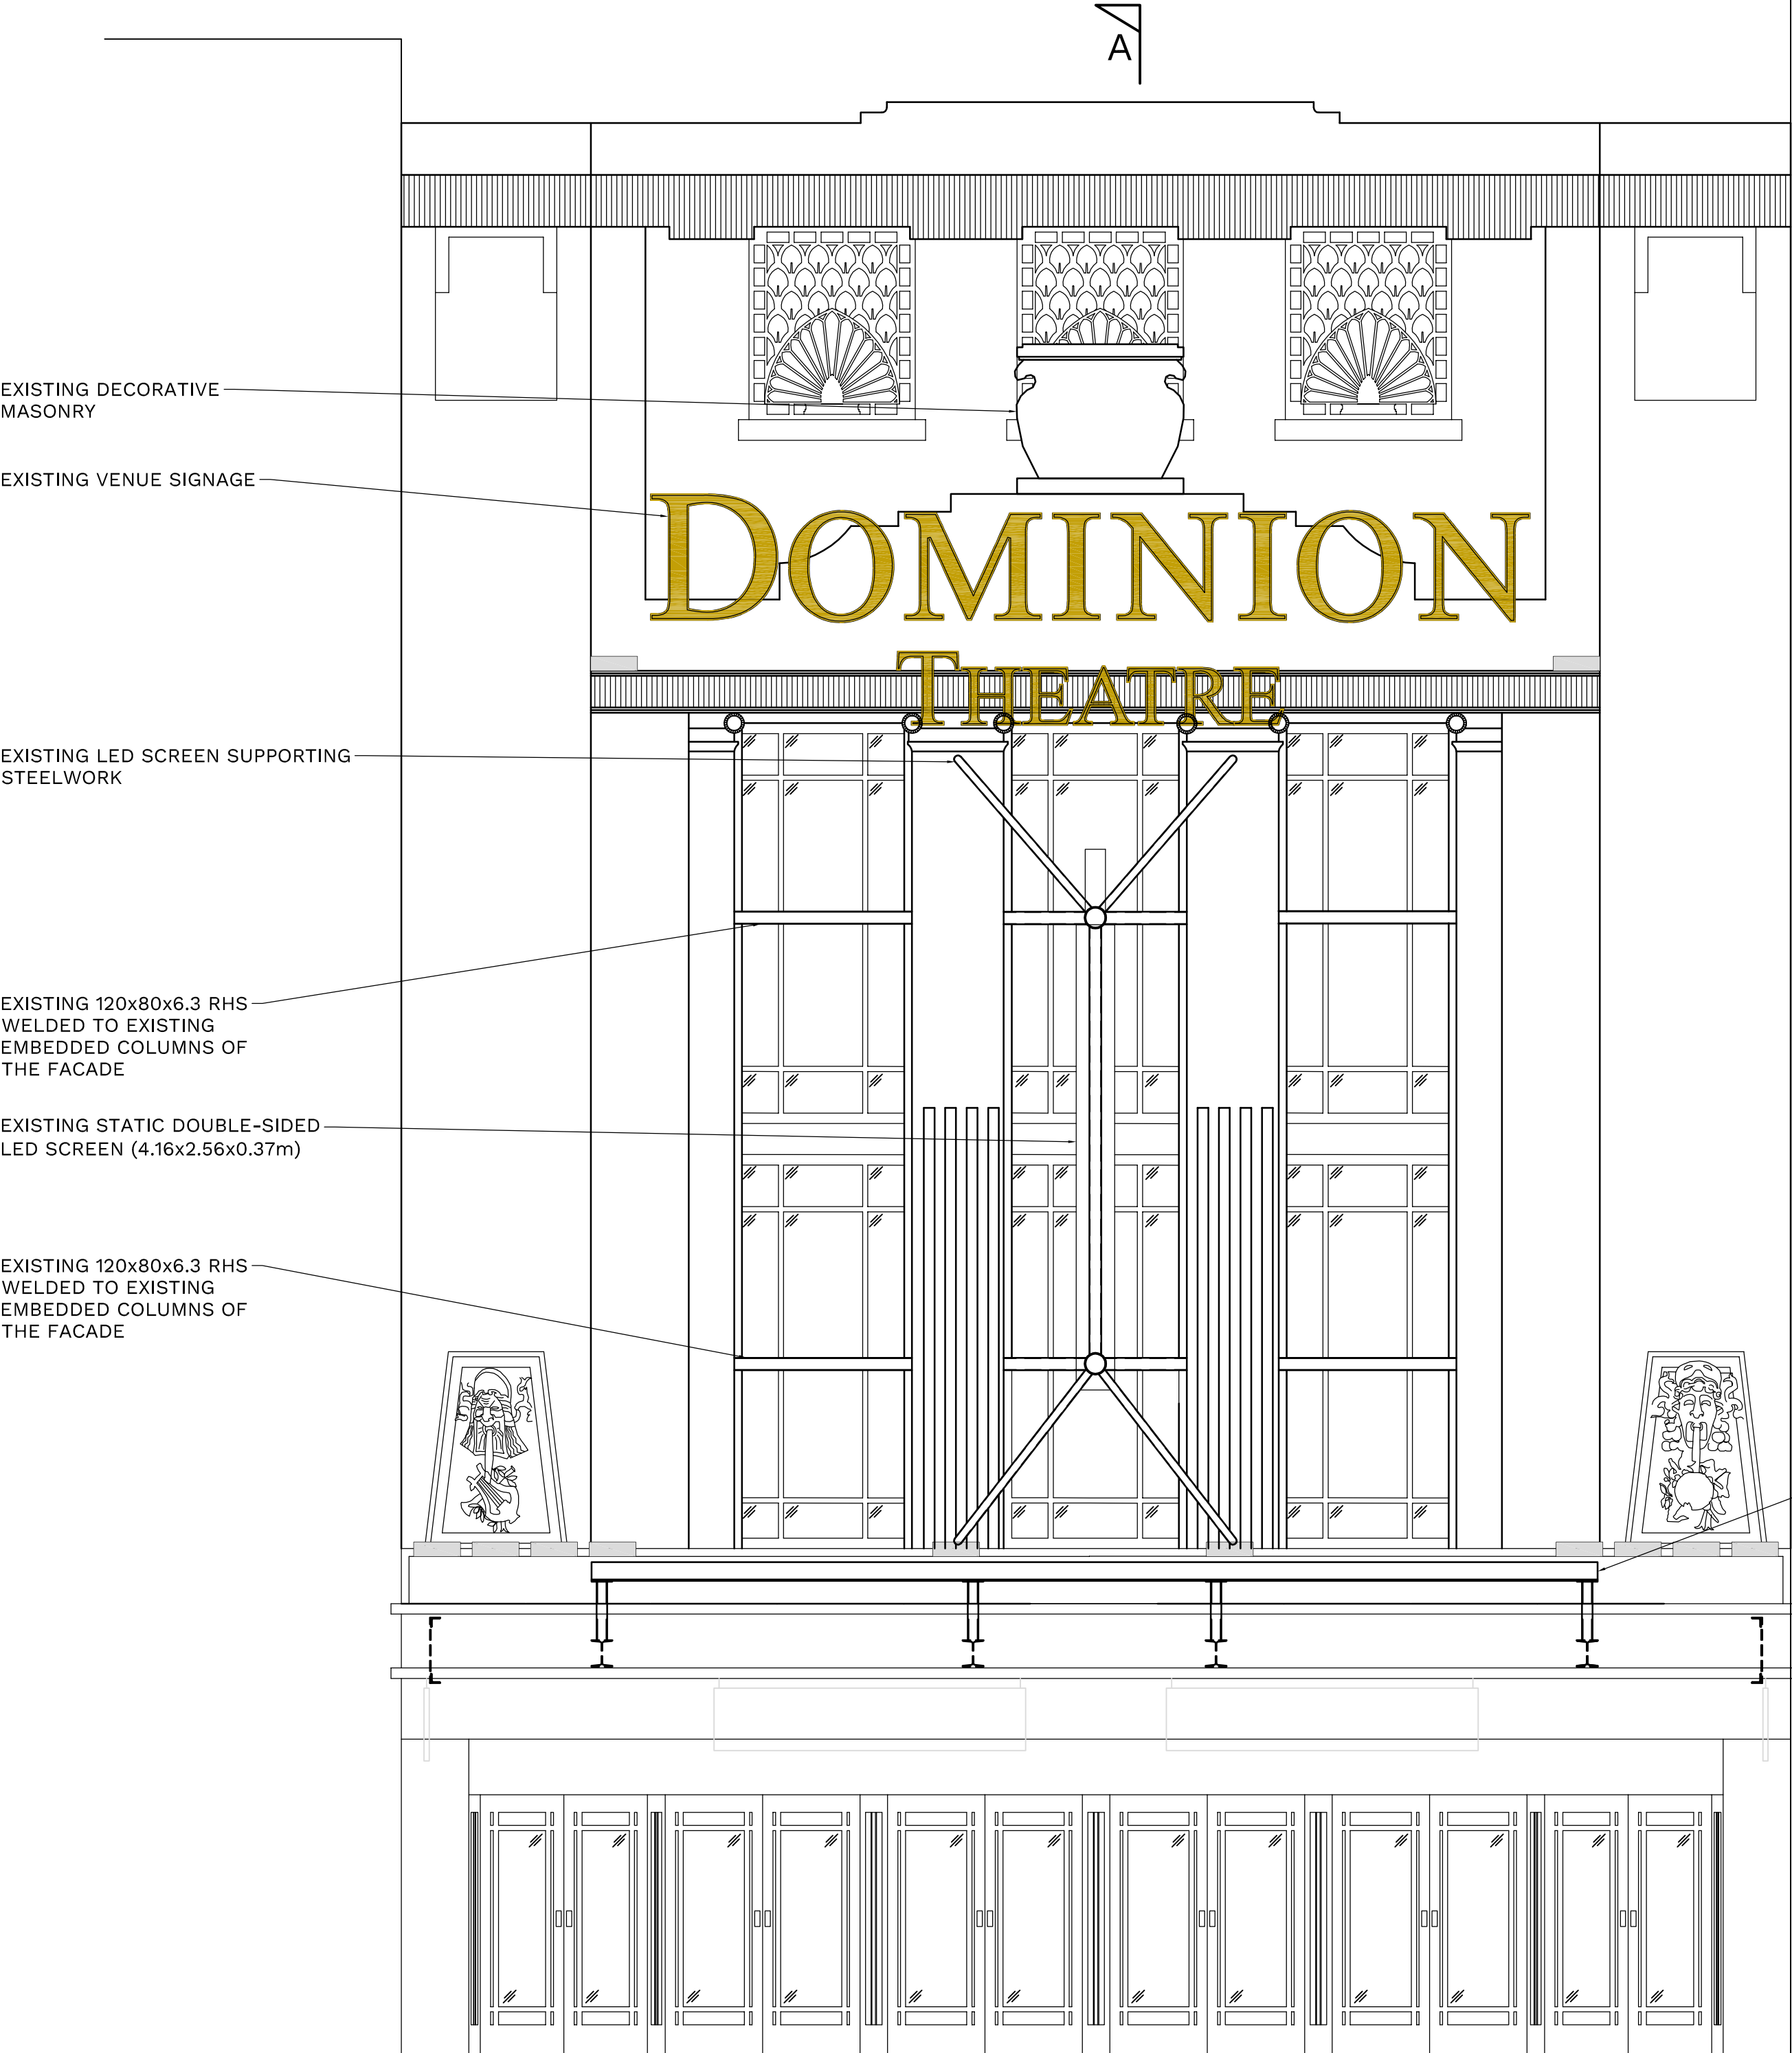

EXISTING FRONT ELEVATION
(SCALE 1:50 AT A1)

EXISTING DECORATIVE
MASONRY

EXISTING VENUE SIGNAGE

EXISTING LED SCREEN SUPPORTING
STEELWORK

EXISTING 120x80x6.3 RHS
WELDED TO EXISTING
EMBEDDED COLUMNS OF
THE FACADE

EXISTING STATIC DOUBLE-SIDED
LED SCREEN (4.16x2.56x0.37m)

EXISTING CANOPY
STEELWORK

EXISTING CANOPY
LIGHTBOX


EXISTING HANGING
SIGNAGE BELOW CANOPY

STUDIO LEVEL


OFFICES FLOOR
LEVEL

EXISTING 120x80x6.3 RHS
WELDED TO EXISTING
EMBEDDED COLUMNS OF
THE FACADE

EXISTING EMBEDDED
COMPOUND BEAM

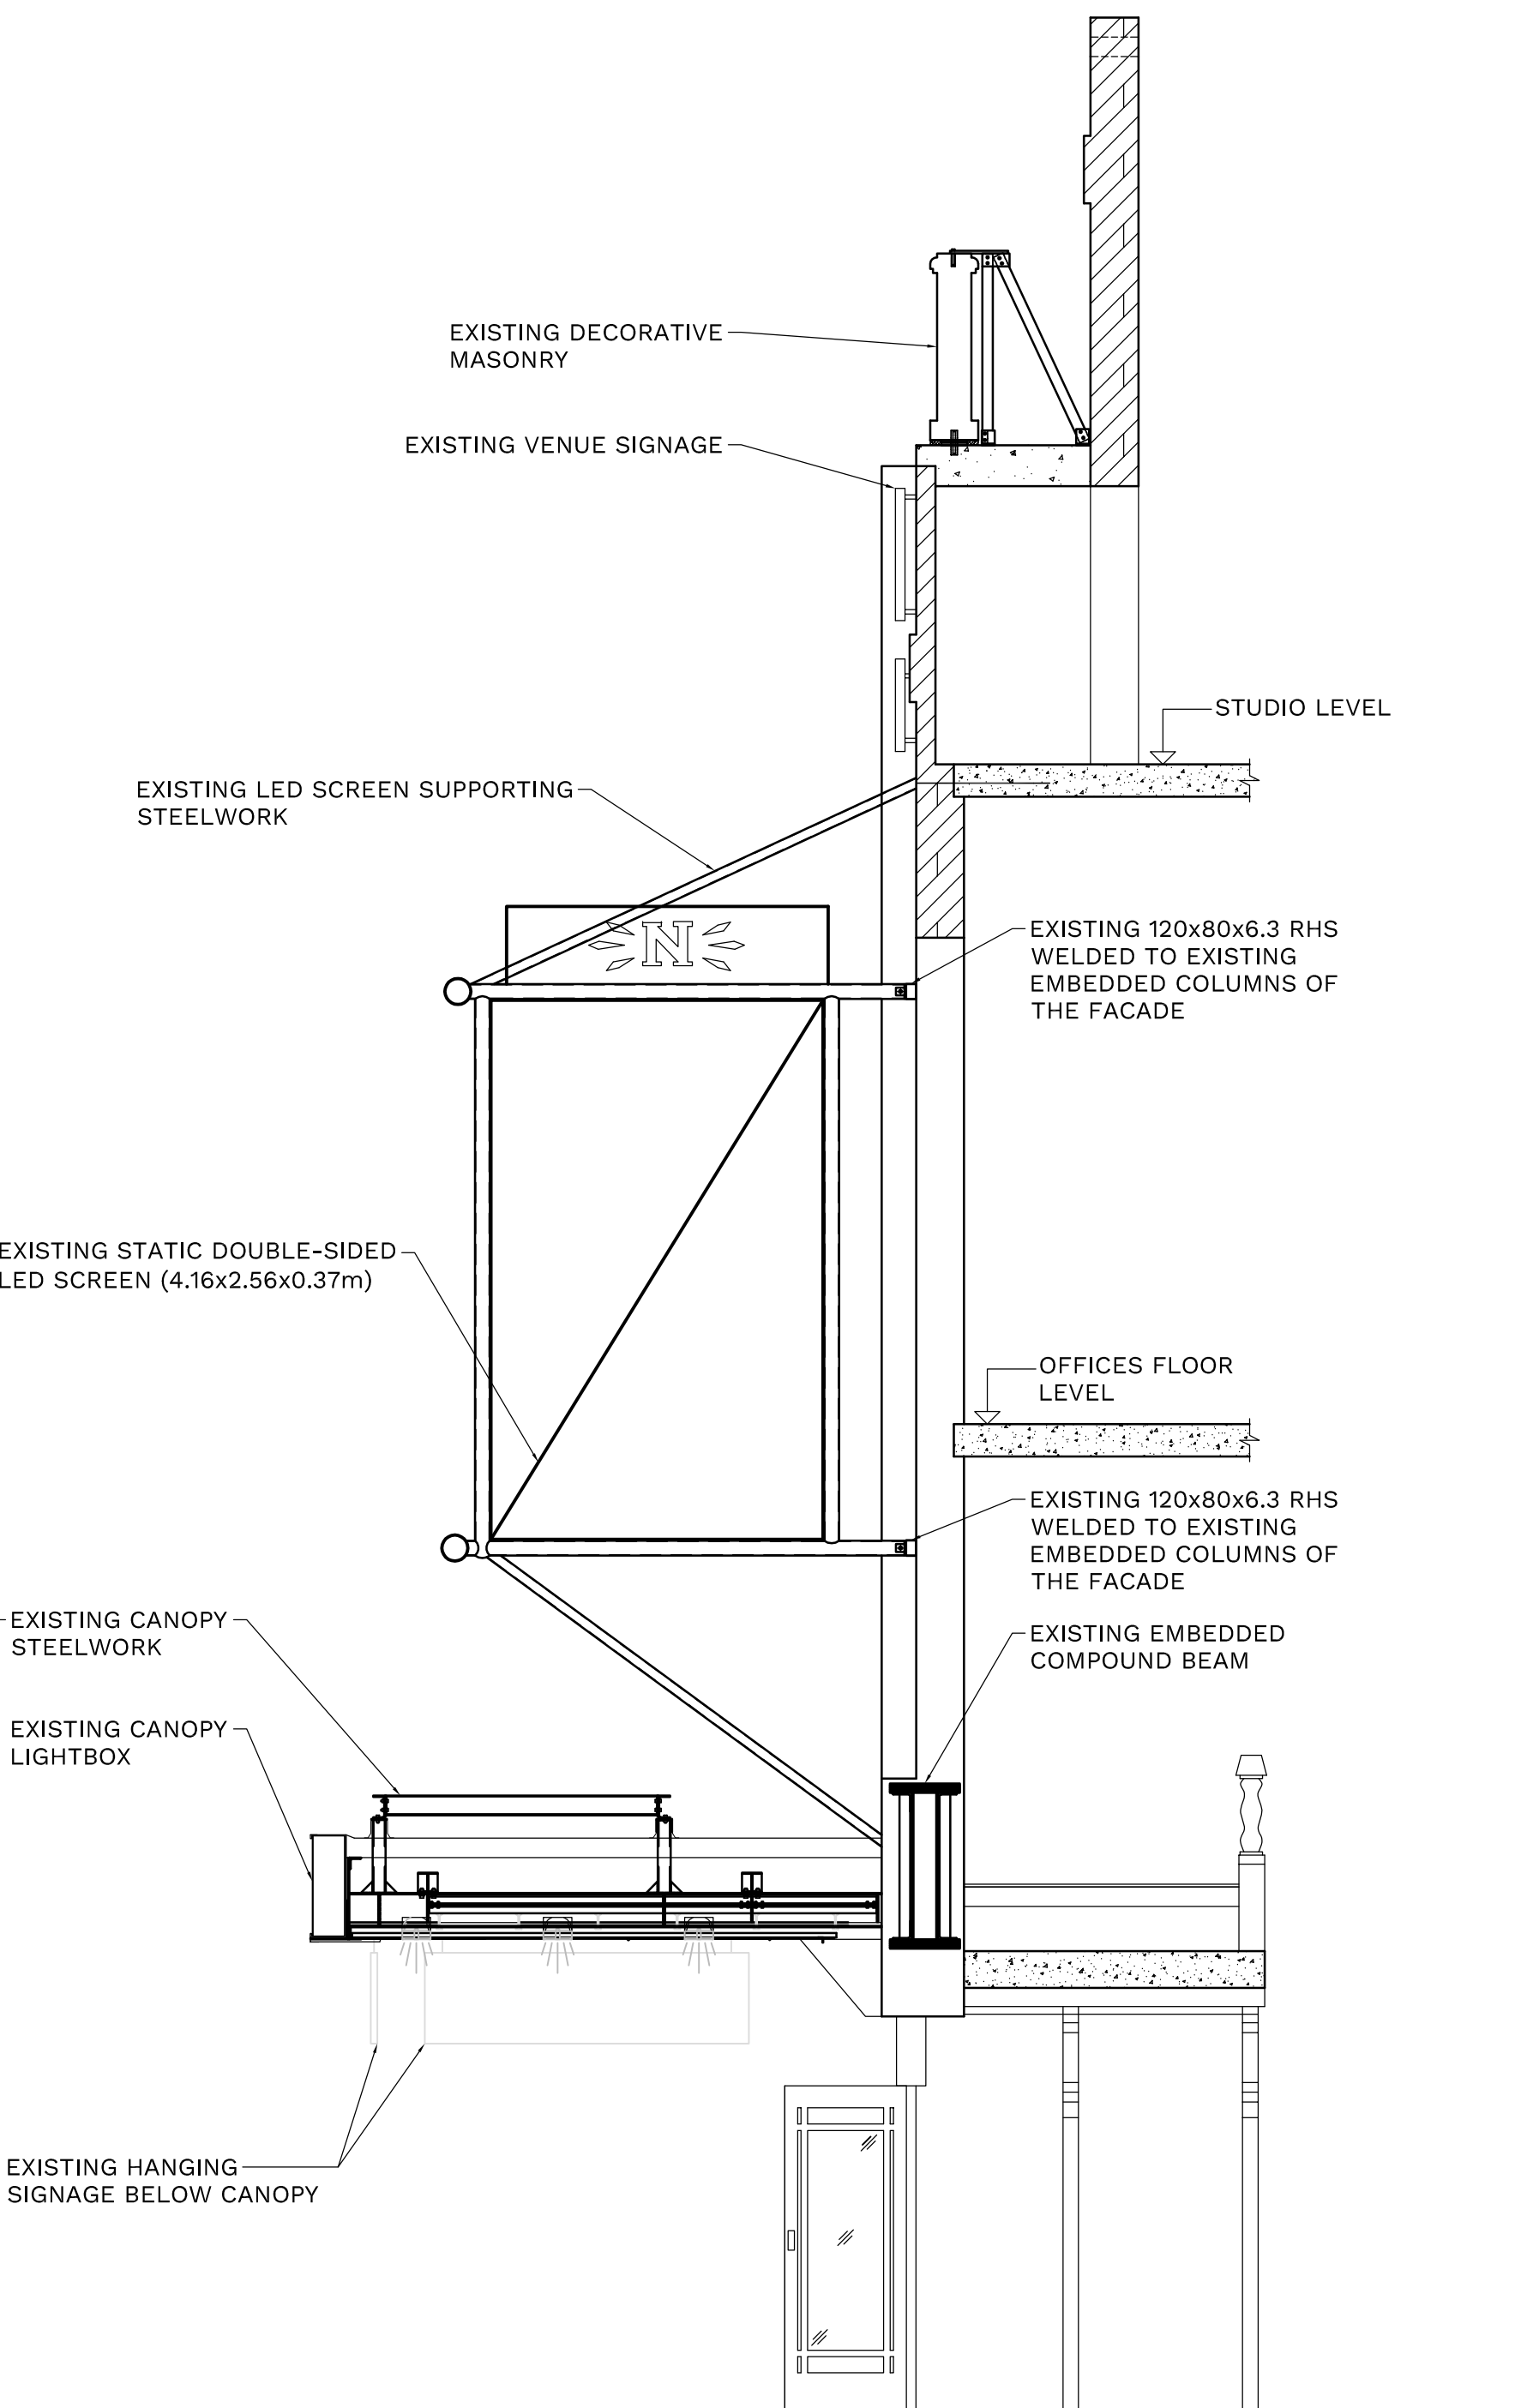

EXISTING SECTION A-A
(SCALE 1:50 AT A1)

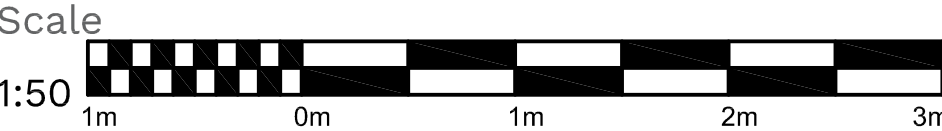

DO NOT SCALE THIS DRAWING.

Original Drawing Size A1

Notes

Rev.	Date	Description	By
Revisions			



Issuing Office

204 Bolton Road, Walkden

Manchester, M28 3BN

TEL: 0161 790 4404

Client



Project

NEW DIGITAL DISPLAY
SCREEN AND SHOW
SIGNAGE

Drawing Title

EXISTING FRONT
ELEVATION AND SECTION

Scale	Date	Drawn	Checked	Passed
AS SHOWN	APR 24	DS	---	---

Drawing No.

3822-201

PRELIMINARY

THIS DRAWING AND THE COMPUTER FILE OF THIS DRAWING ARE COPYRIGHT. THE COPYRIGHT BELONGS TO MJ CONSULTING ENGINEERS LTD (MJC LTD). THIS DRAWING MAY THEREFORE, NOT BE REPRODUCED IN ANY FORMAT WITHOUT THE WRITTEN CONSENT OF MJC LTD AND THE COMPUTER FILE MAY NOT BE TRANSFERRED WITHOUT THE WRITTEN CONSENT OF MJC LTD.