


NOTES
 © The drawing copyright Barnaby Gunning 2022
 Do not scale from this drawing
 Dimensions to be verified on site prior to construction.
 Unless otherwise indicated, all dimensions are in millimetres.

Key

- External Materials**
A Bronze finish single glazed anodised aluminium windows, sliding doors and fixed glazing
B Fixed and opening rooflights
C Galvanised steel handrails

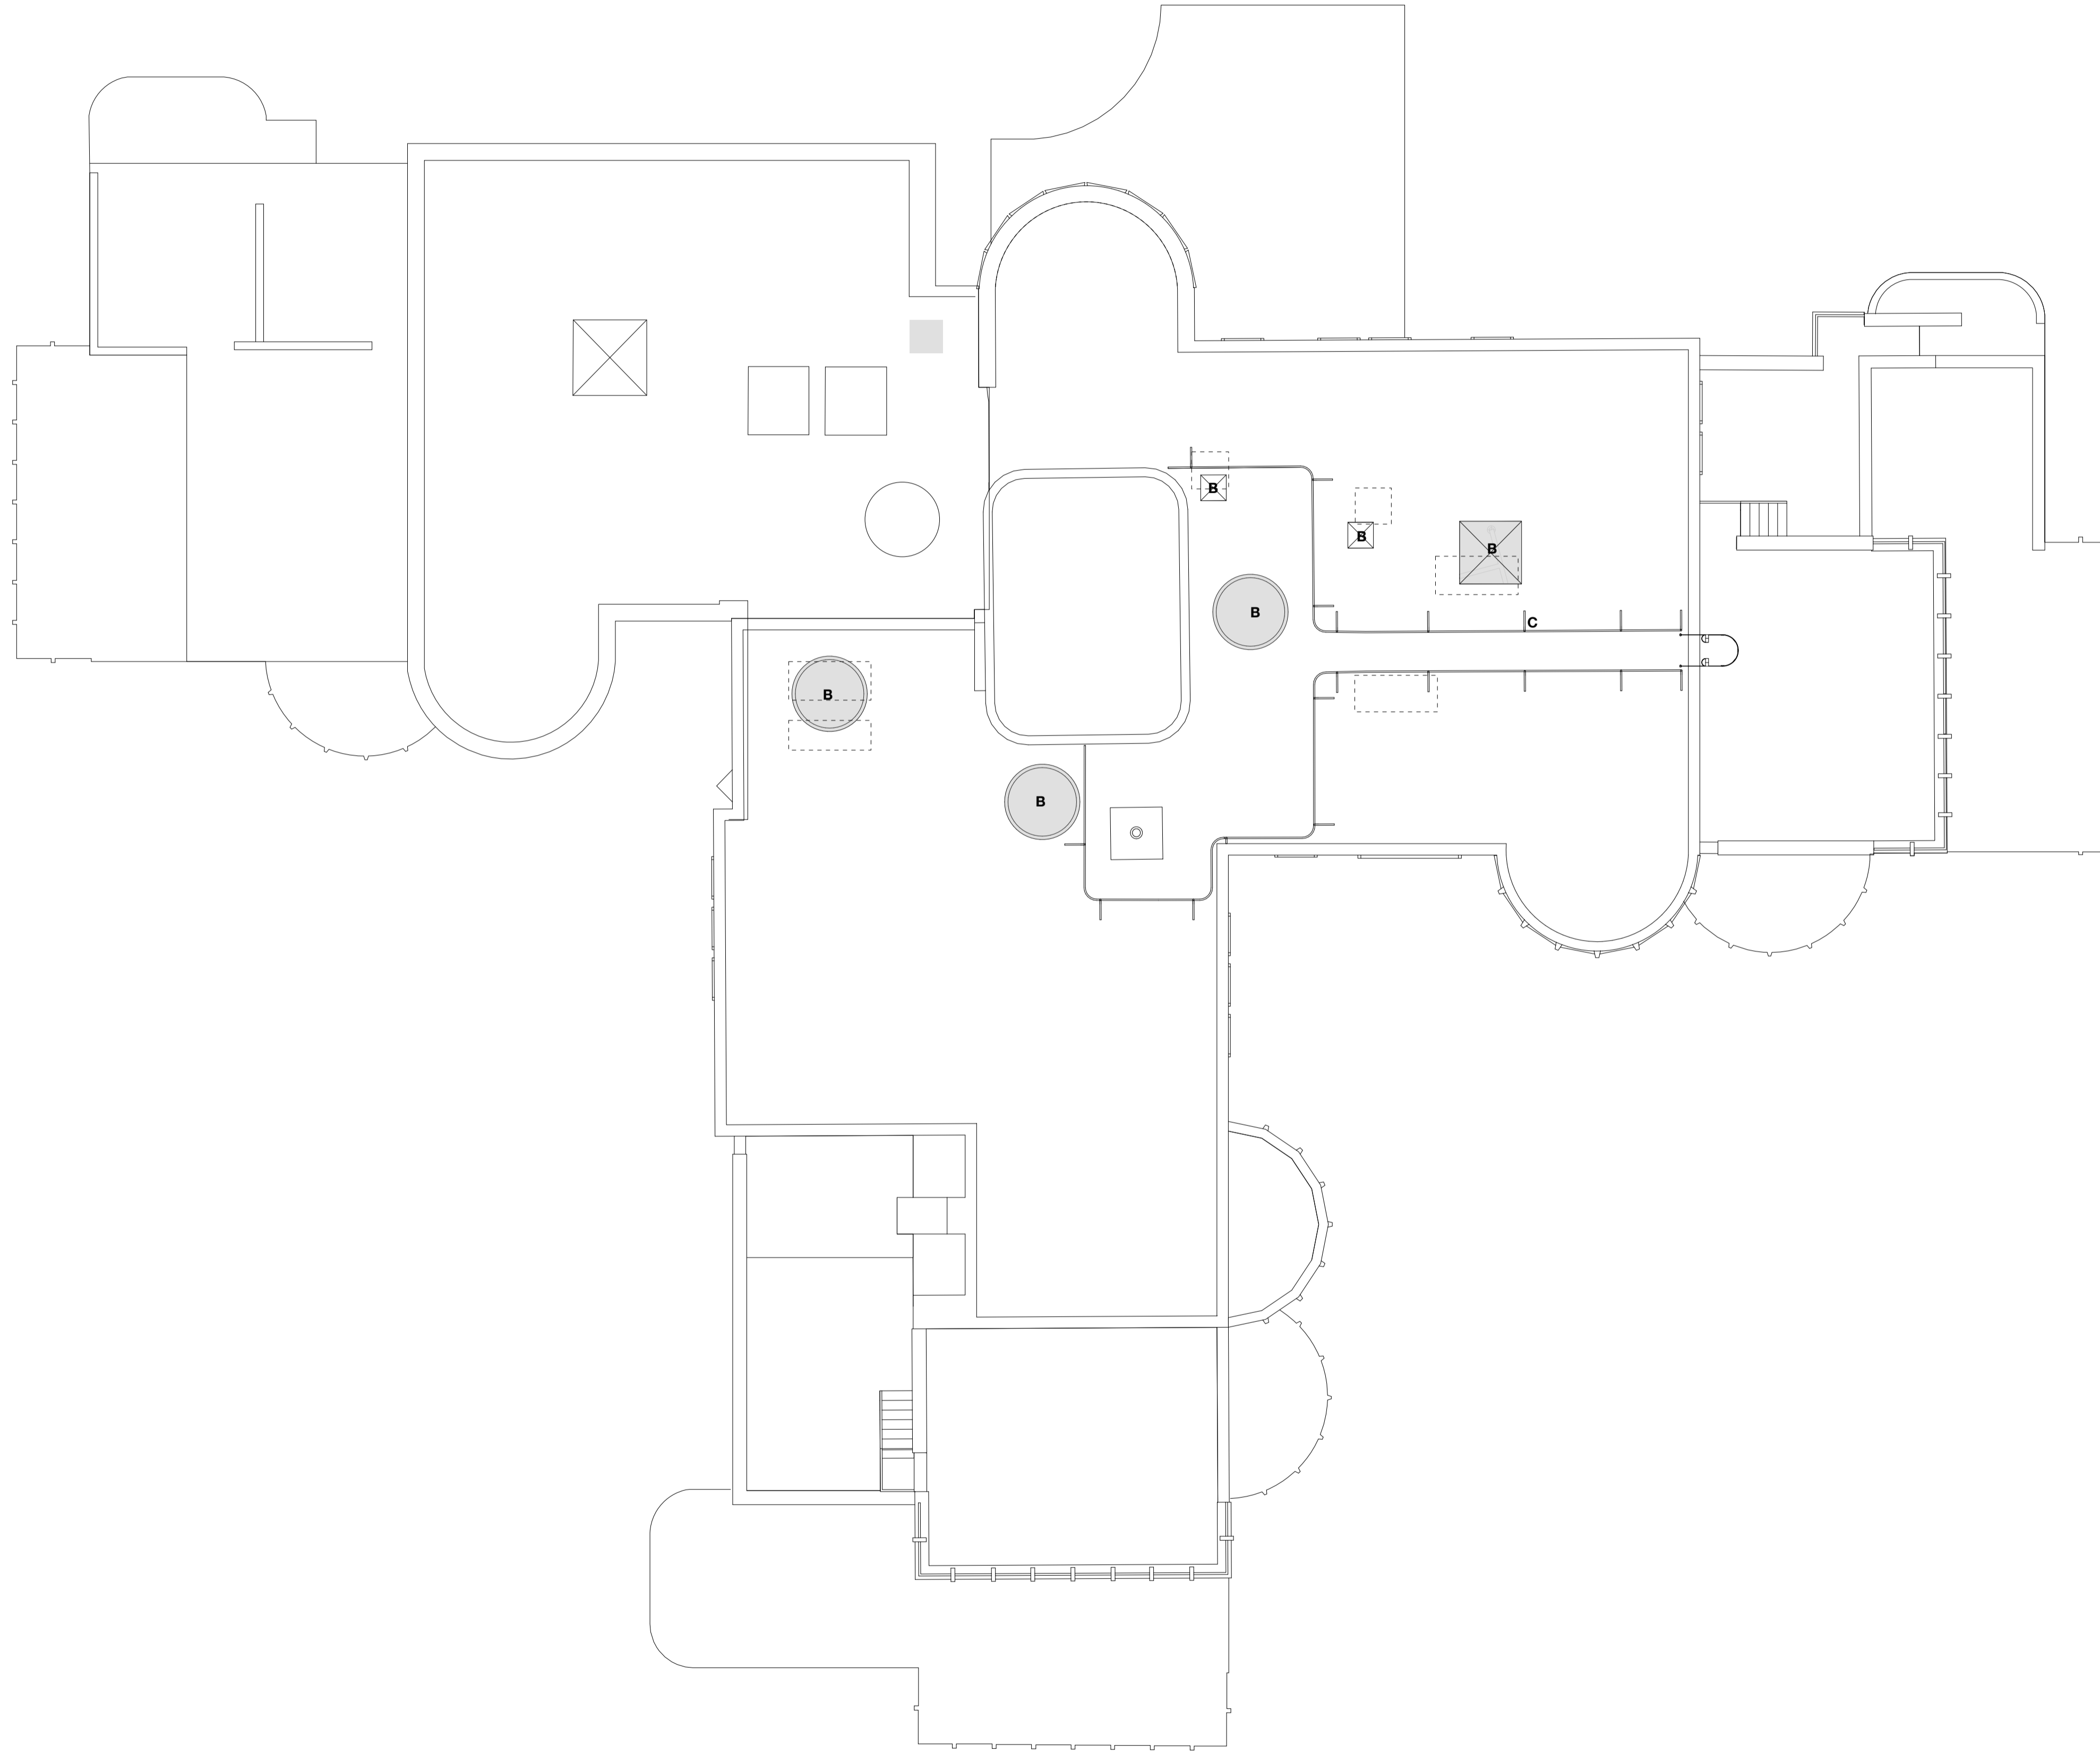

E revision	Planning Application description	02/04/2024 date

Studio Ltd
 63 Loudoun Rd, London NW8 0DQ, UK
 +44 20 73 72 24 24
 barnabygunning.com



Barnaby Gunning
 drawing no: 346_A_012
 date: 2 April 2024
 project: Penthouse 1 Mount Tyndal NW3 7JH
 title: Roof Plan Existing
 scale: 1:100@A1
 sheet no: 3 Spatial Coordination