



A: West Elevation

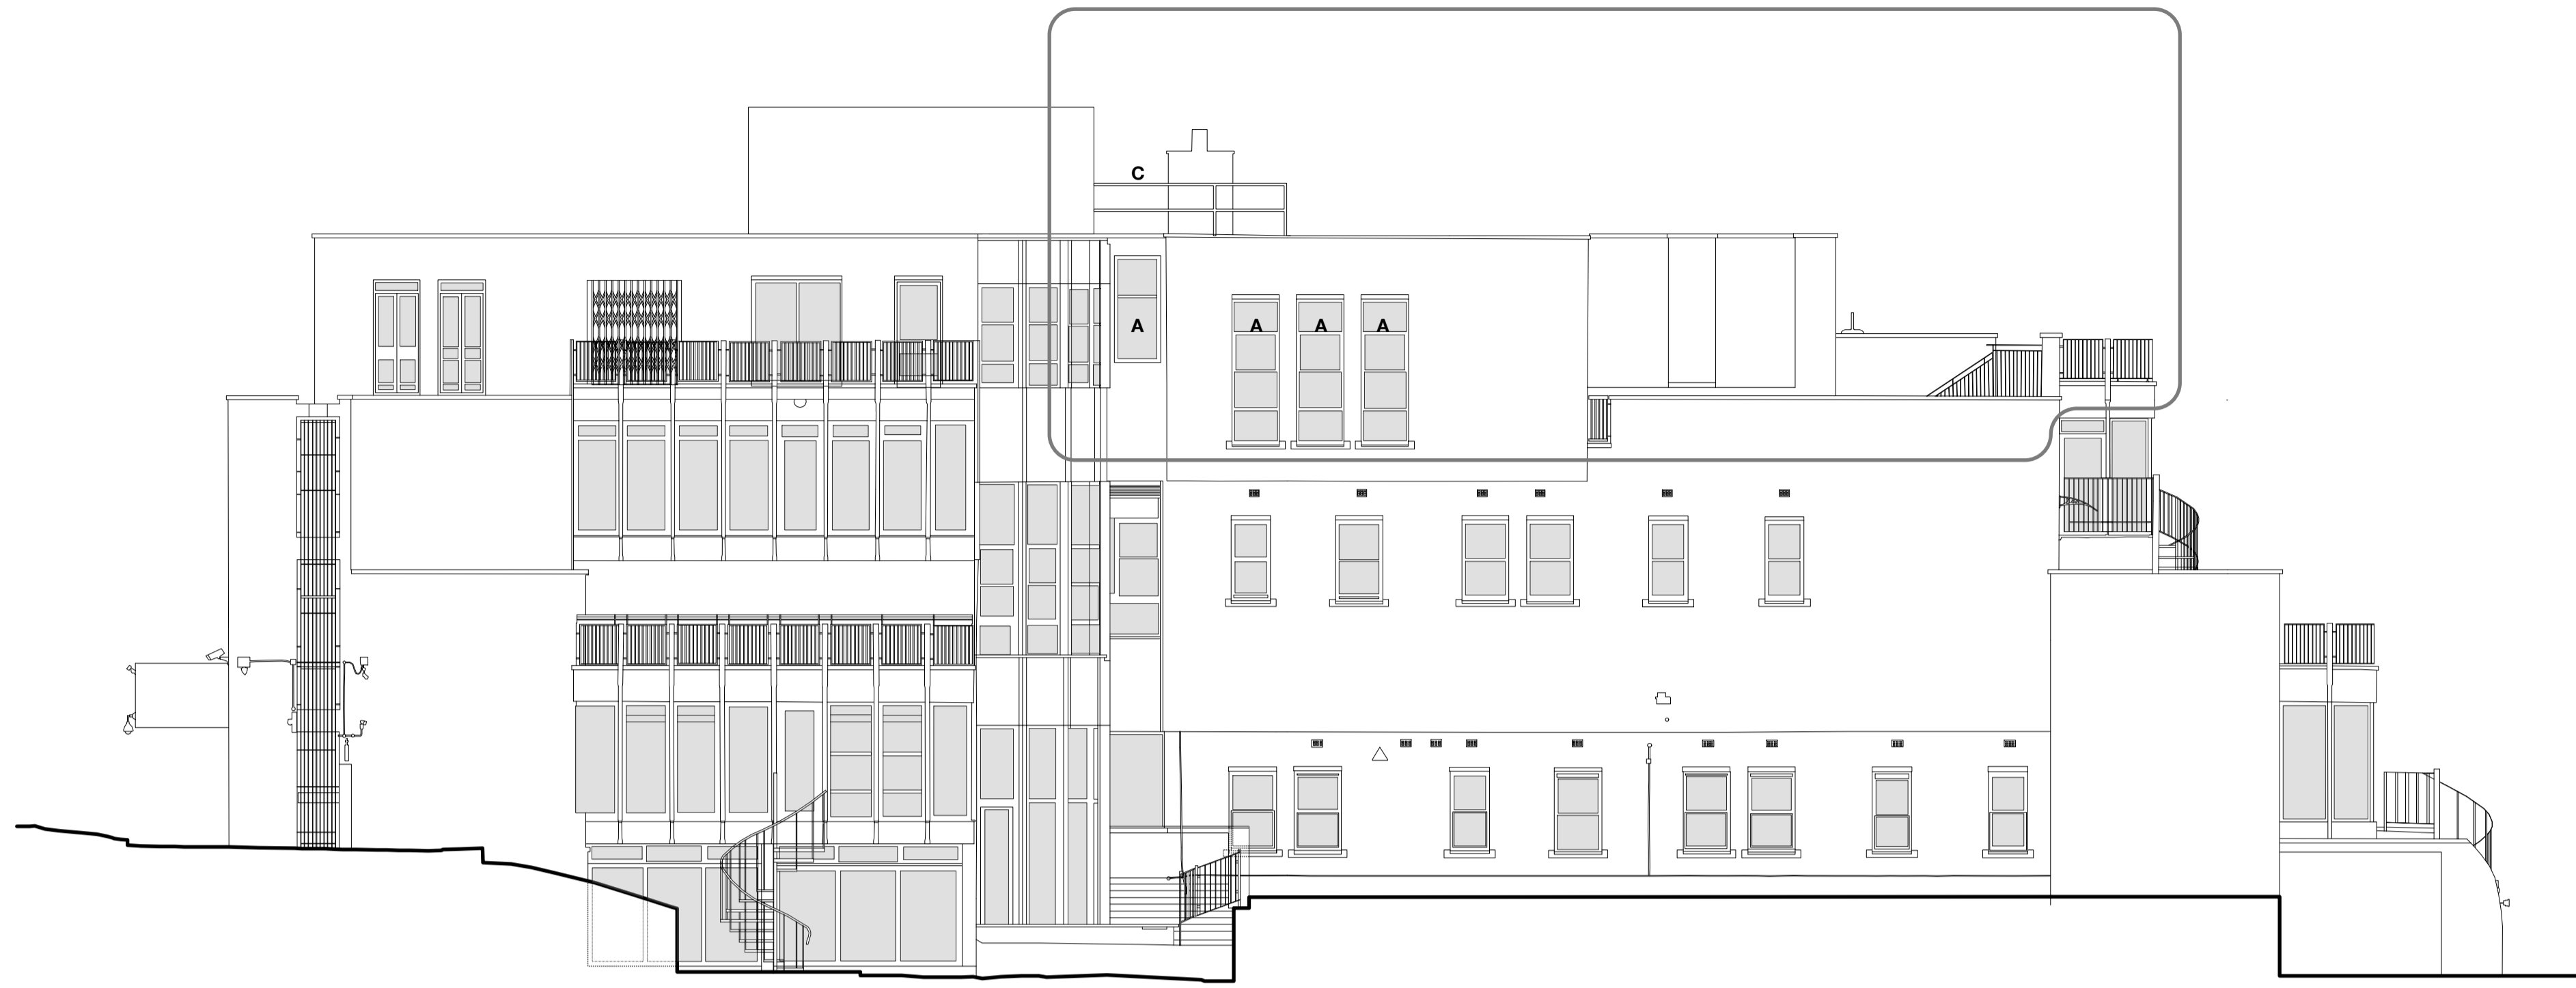

NOTES  
 © The drawing copyright Barnaby Gunning 2023  
 Do not scale from this drawing  
 Dimensions to be verified on site prior to construction.  
 Unless otherwise indicated, all dimensions are in millimetres.

- Key**
- External Materials**
- A** Bronze finish single glazed anodised aluminium windows, sliding doors and fixed glazing
  - B** Fixed and opening rooflights
  - C** Galvanised steel handrails

B: North Elevation

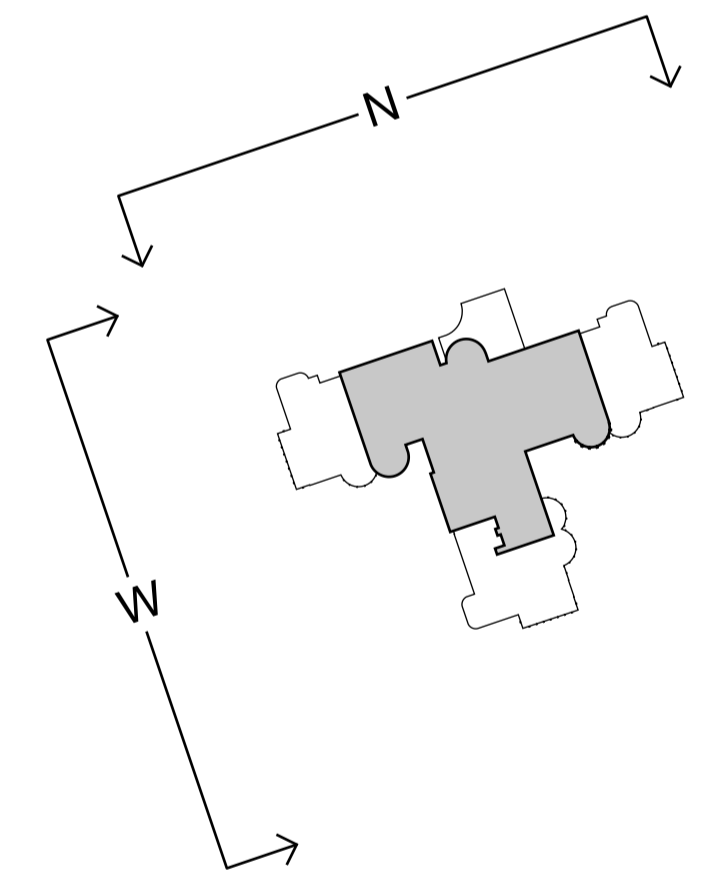

E revision	Planning Application description	02/04/2024 date

Studio Ltd  
 63 Loudoun Rd, London NW8 0DQ, UK  
 +44 20 73 72 24 24  
 barnabygunning.com



Barnaby Gunning

drawing no: 346\_A\_016 revision: E  
 date: 2 April 2024  
 project: Penthouse 1  
 Mount Tyndal  
 NW3 7JH  
 view: West and North Elevations  
**Existing**  
 scale: 1:100@A1  
 work stage: 3 Spatial Coordination