


A: West Elevation



NOTES  
 © The drawing copyright Barnaby Gunning 2022  
 Do not scale from this drawing  
 Dimensions to be verified on site prior to construction.  
 Unless otherwise indicated, all dimensions are in millimetres.

- Key**
- External Materials**
- A Bronze finish anodised triple glazed aluminium windows, sliding doors and fixed glazing
  - B Bronze finish anodised aluminium brise-soleil
  - C Bronze finish anodised aluminium louvres to acoustic enclosure(s)
  - D Bronze finish spandrel panel
  - E Fixed and opening rooflights
  - F Biodiverse green roof system
  - G Photovoltaic panels on galvanised steel support frames
  - H Powder-coated steel pergola frames with air-dried oak shading louvres

B: North Elevation

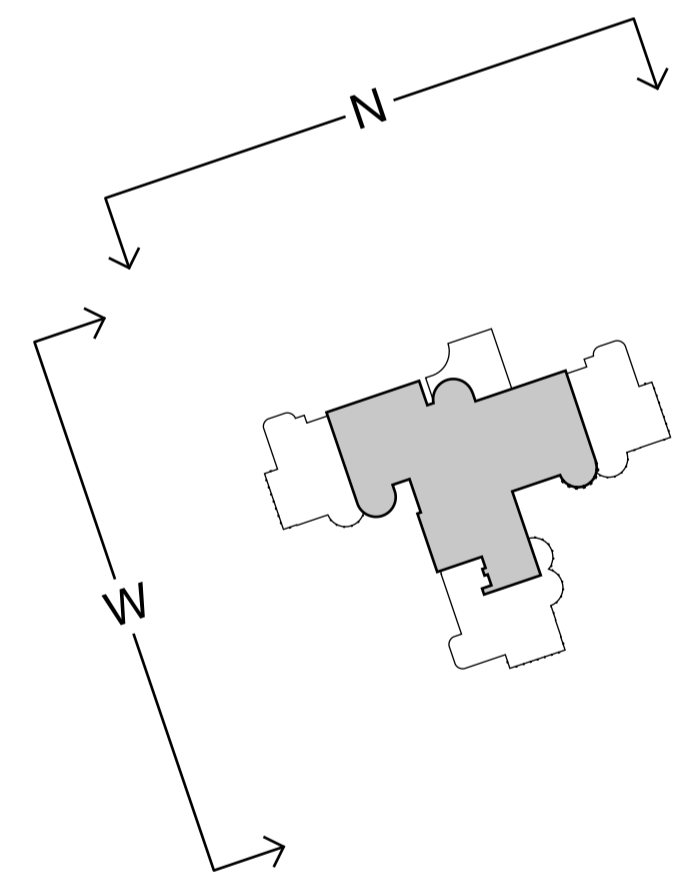

E revision	Planning Application description	02/04/2024 date

Studio Ltd  
 63 Loudoun Rd, London NW8 0DQ, UK  
 +44 20 73 72 24 24  
 barnabygunning.com



Barnaby Gunning  
 drawing no: 346\_A\_116  
 date: 2 April 2024  
 project: Penthouse 1 Mount Tyndal NW3 7JH  
 title: West and North Elevations Proposed  
 scale: 1:100@A1  
 work stage: 3 Spatial Coordination