

NOTES

© The drawing copyright Barnaby Gunning 2024
Do not scale from this drawing.
Dimensions to be verified on site prior to construction.
Unless otherwise indicated, all dimensions are in millimetres.


Key

External Materials

- A Bronze finish anodised aluminium windows, sliding doors and fixed glazing
- B Bronze finish anodised aluminium brise-soleil
- C Bronze finish anodised aluminium louvres to acoustic enclosure(s)
- D Bronze finish spandrel panel
- E Fixed and opening rooflights
- F Biodiverse green roof system
- G Photovoltaic panels on galvanised steel support frames
- H Powder-coated steel pergola frames with air-dried oak shading louvres
- J Gres paving slabs
- K Kebony decking

Building Services

- W Water storage for irrigation
- X Heat recovery ventilation
- Y Air source heat pump

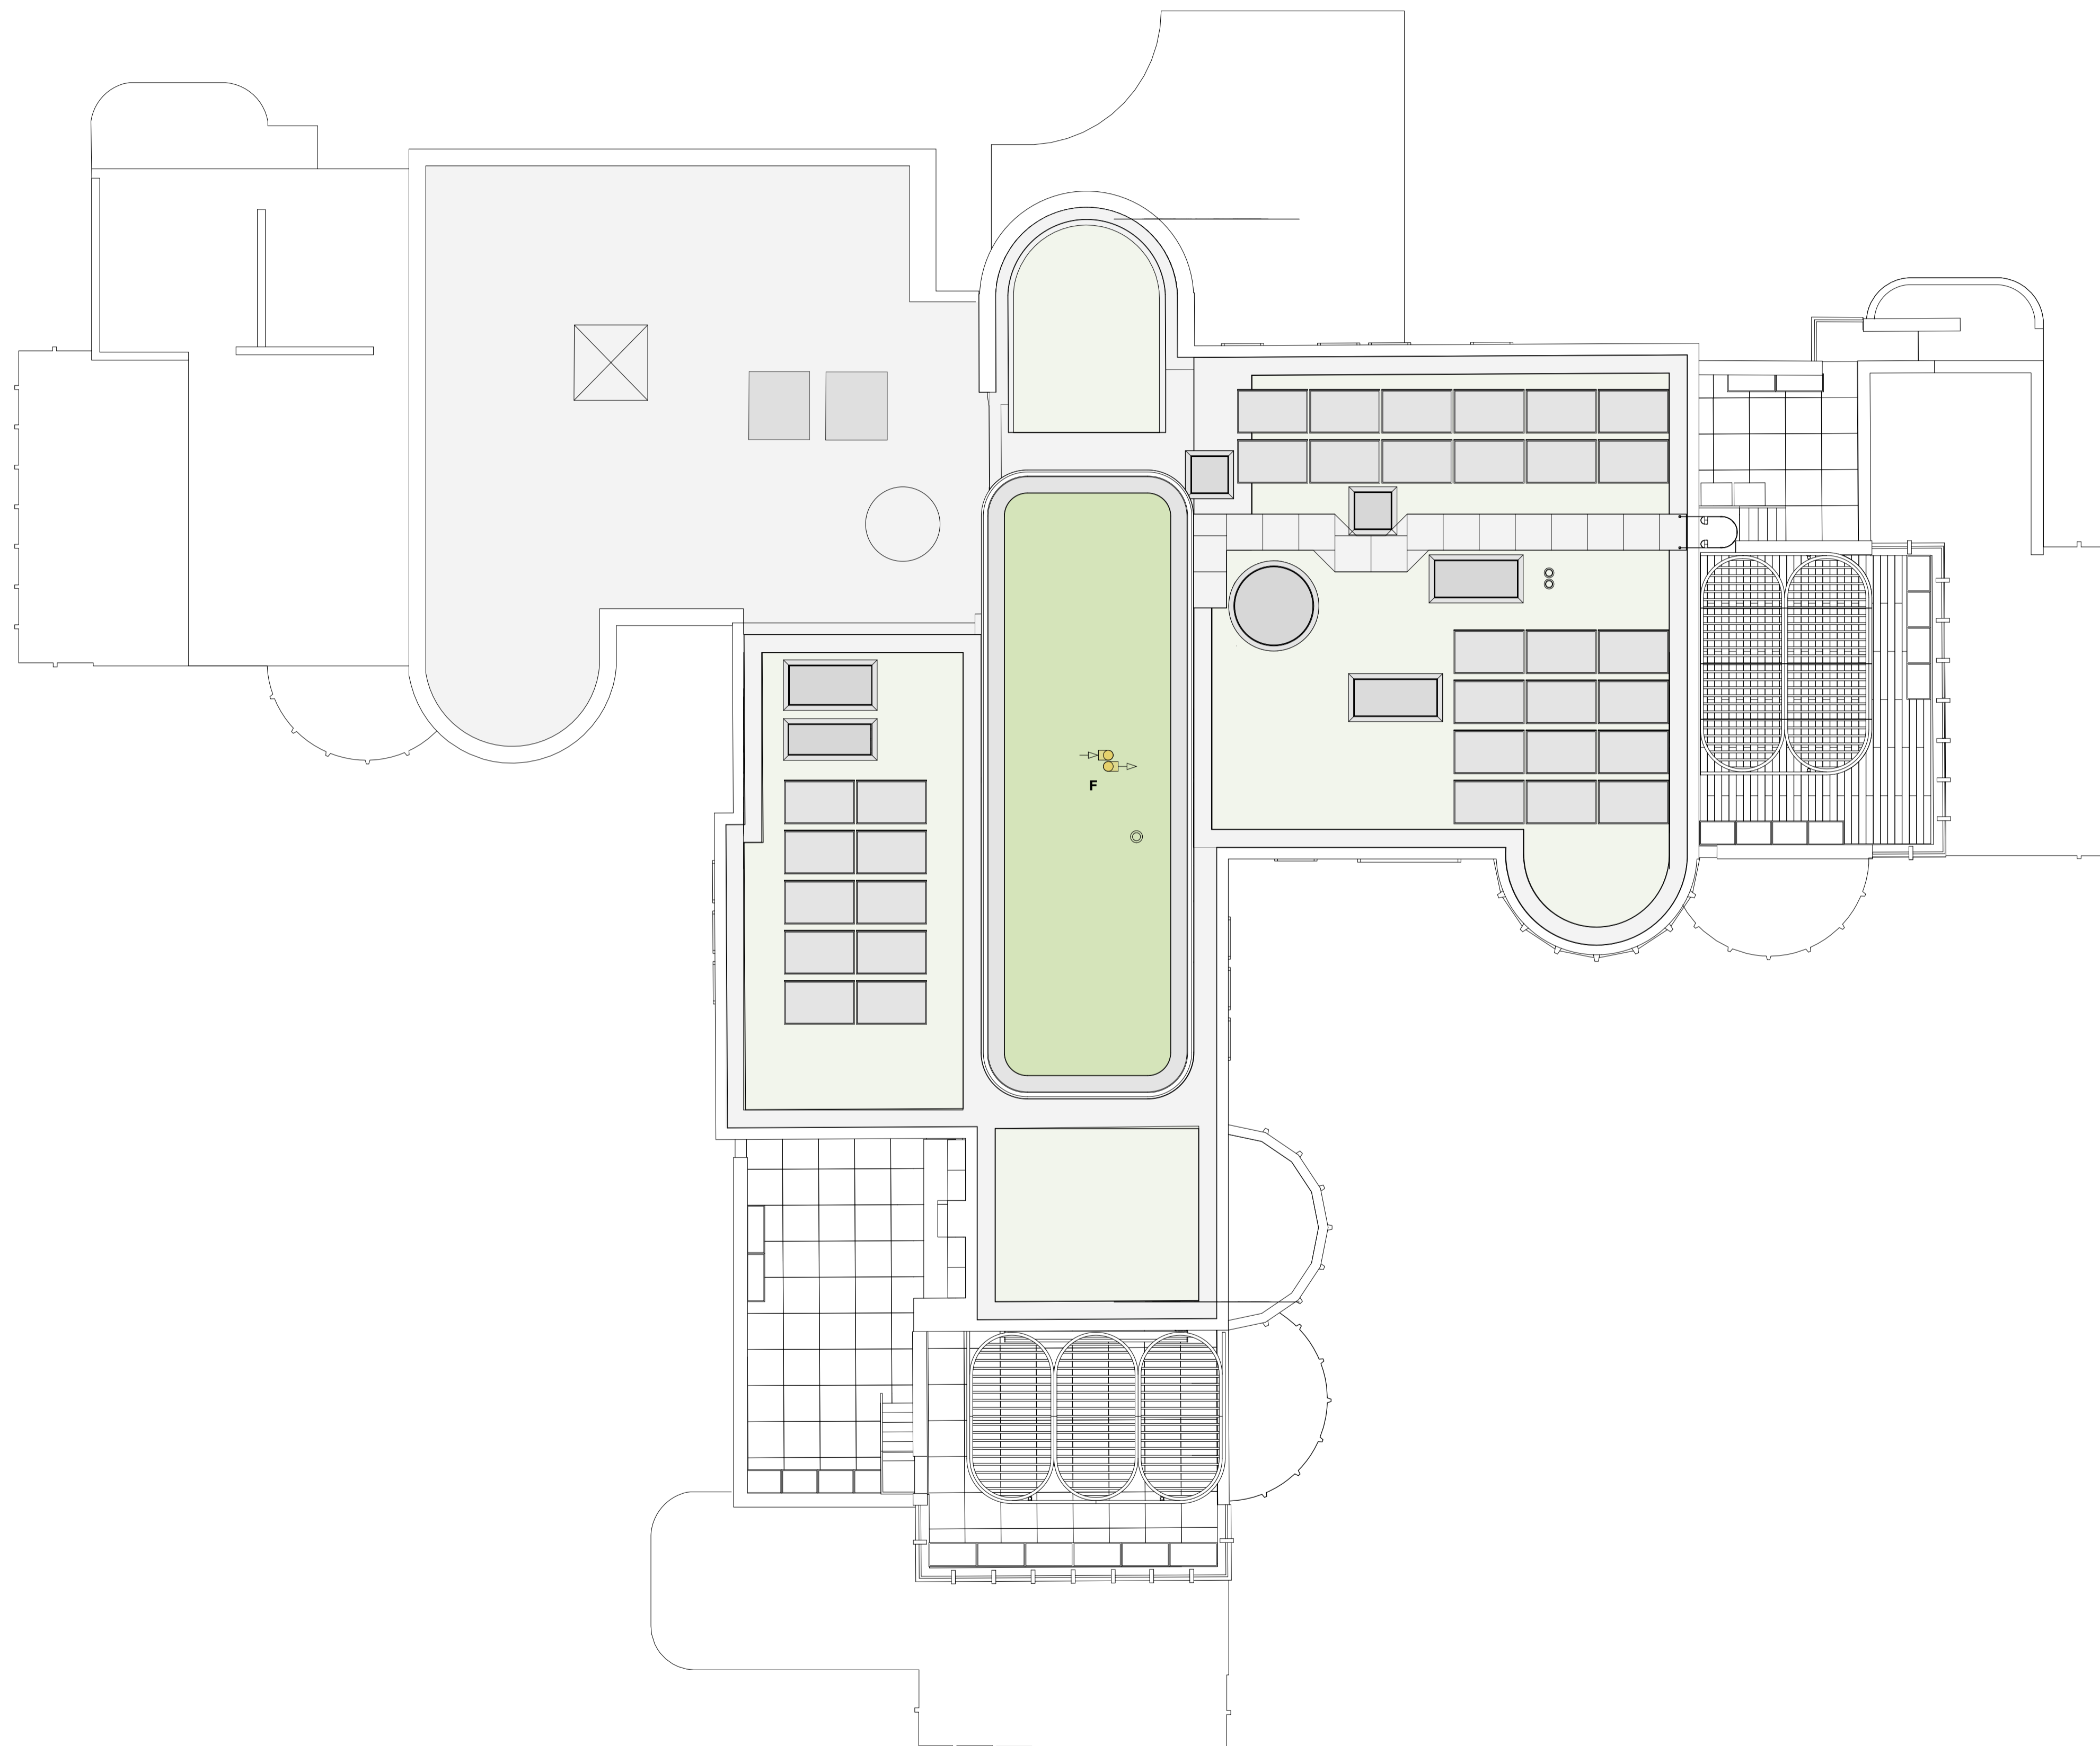

E revision	Planning Application description	02/04/2024 date

Studio Ltd
63 Loudoun Rd, London NW8 0DQ, UK
+44 20 73 72 24 24
barnabygunning.com



Barnaby Gunning
drawing no: 346_A_113
date: 2 April 2024
project: Penthouse 1 Mount Tyndal NW3 7JH
title: Roof Plan Proposed
scale: 1:100@A1
sheet no: 3 Spatial Coordination