



1 **Basement Plan**
Scale 1:100 @ A3

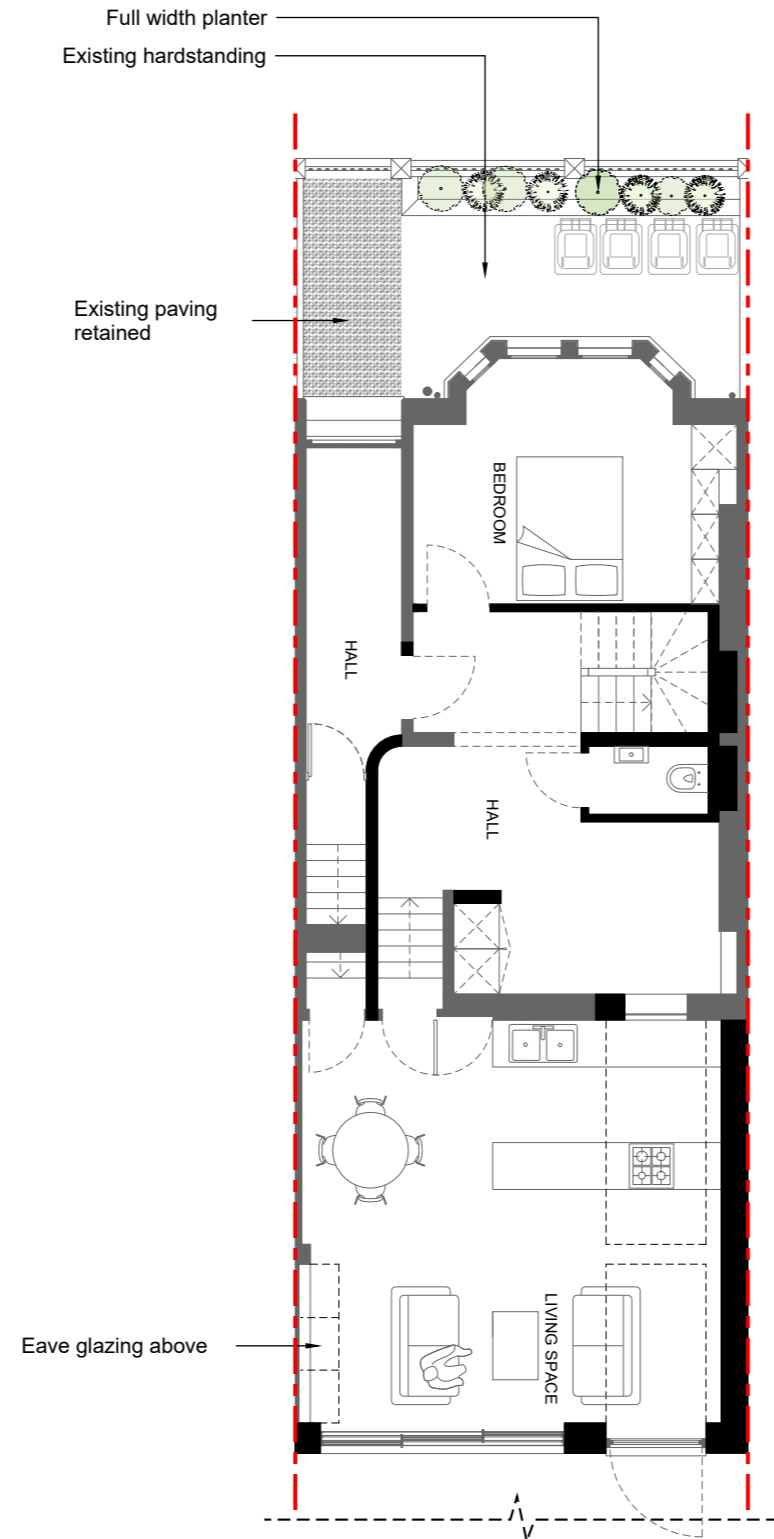

2 **Ground Floor Plan**
Scale 1:100 @ A3

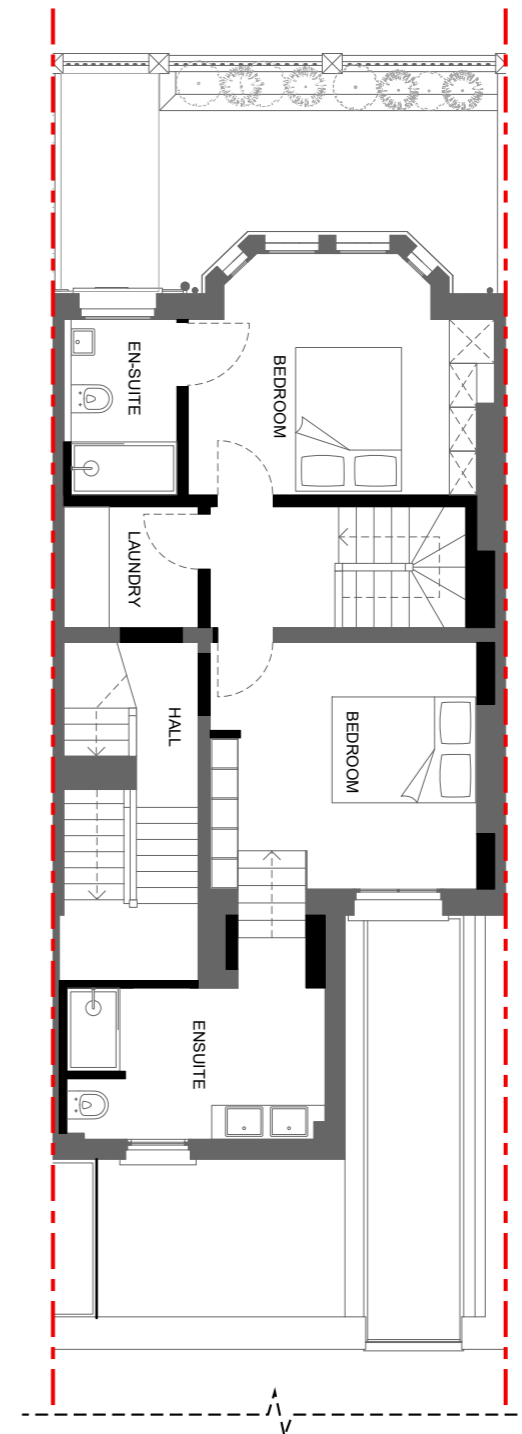


3 **First Floor Plan**
Scale 1:100 @ A3




CONSTRUCTION NOTE:
DO NOT SCALE FROM THIS DRAWING.
DO NOT USE ANY AREAS INDICATED FOR EITHER VALUATION, PURCHASE SALE OR ANY OTHER FORM OF LEGALLY BINDING CONTRACT.
DO NOT REPRODUCE ANY PART OF THIS DRAWING WITHOUT PRIOR WRITTEN CONSENT. THIS DRAWING REMAINS THE COPYRIGHT OF PARALLEL ARCHITECTURE.

Project		15 Heath Hurst Road, NW3 2RU			Dwg Title		Proposed Plans 1					
Client		Sarah Stolarz			Scale		1:100@A3		Dwg No.	134-GA-13	Rev	C
Created					Current Stage							
Drawn	JN	Date	Apr. 24		Planning		Rev	Drwn	Chkd	Date	Comment	


Rev	Drwn	Chkd	Date	Comment

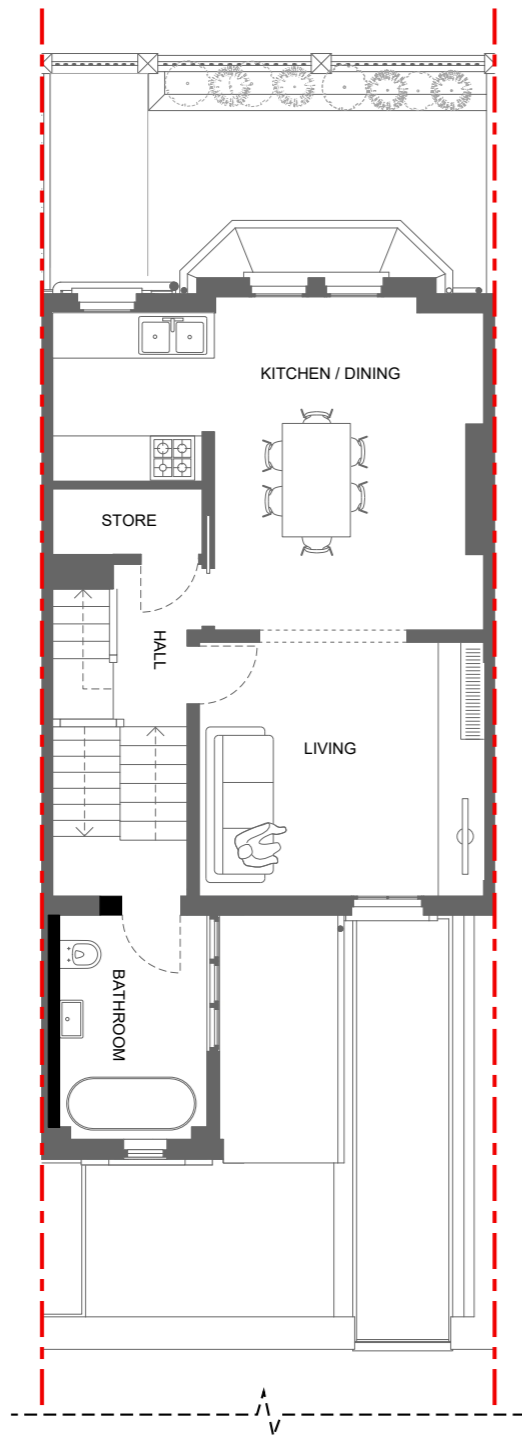

① Second Floor Plan
Scale 1:100 @ A3

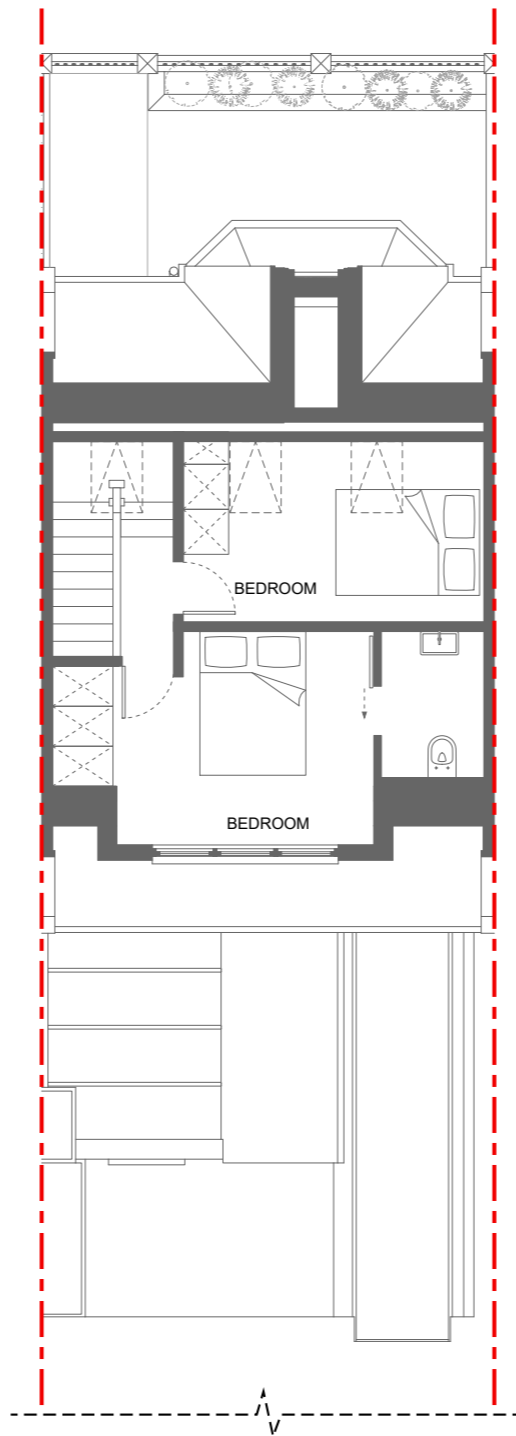

② Attic Plan
Scale 1:100 @ A3

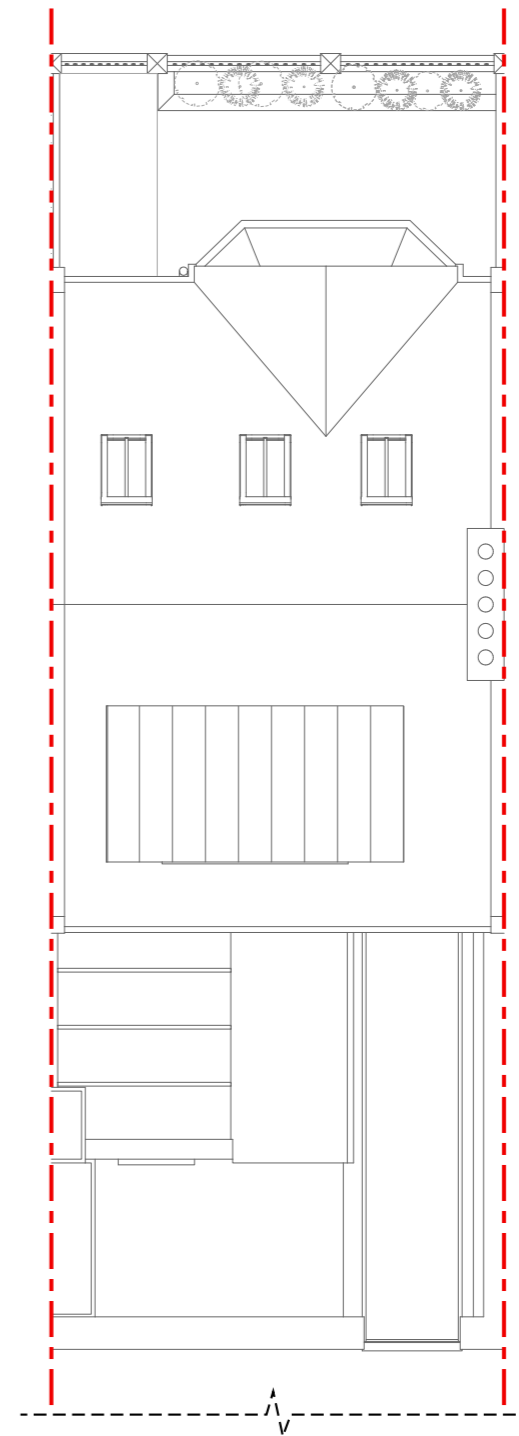



③ Roof Plan
Scale 1:100 @ A3





CONSTRUCTION NOTE:
DO NOT SCALE FROM THIS DRAWING.
DO NOT USE ANY AREAS INDICATED FOR EITHER VALUATION, PURCHASE SALE OR ANY OTHER FORM OF LEGALLY BINDING CONTRACT.
DO NOT REPRODUCE ANY PART OF THIS DRAWING WITHOUT PRIOR WRITTEN CONSENT. THIS DRAWING REMAINS THE COPYRIGHT OF PARALLEL ARCHITECTURE.

Project	15 Heath Hurst Road, NW3 2RU			Dwg Title	Proposed Plans 2		
Client	Sarah Stolarz			Scale	1:100@A3	Dwg No.	134-GA-14
Created	Date	Current Stage	Rev	Drwn	Chkd	Date	Comment
Drawn	JN	Apr. 24	Planning				


Rev	Drwn	Chkd	Date	Comment

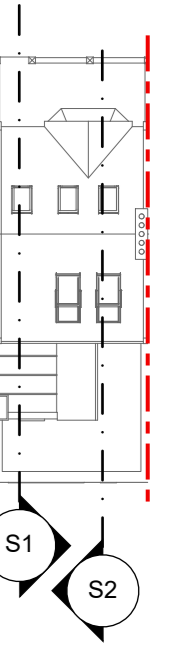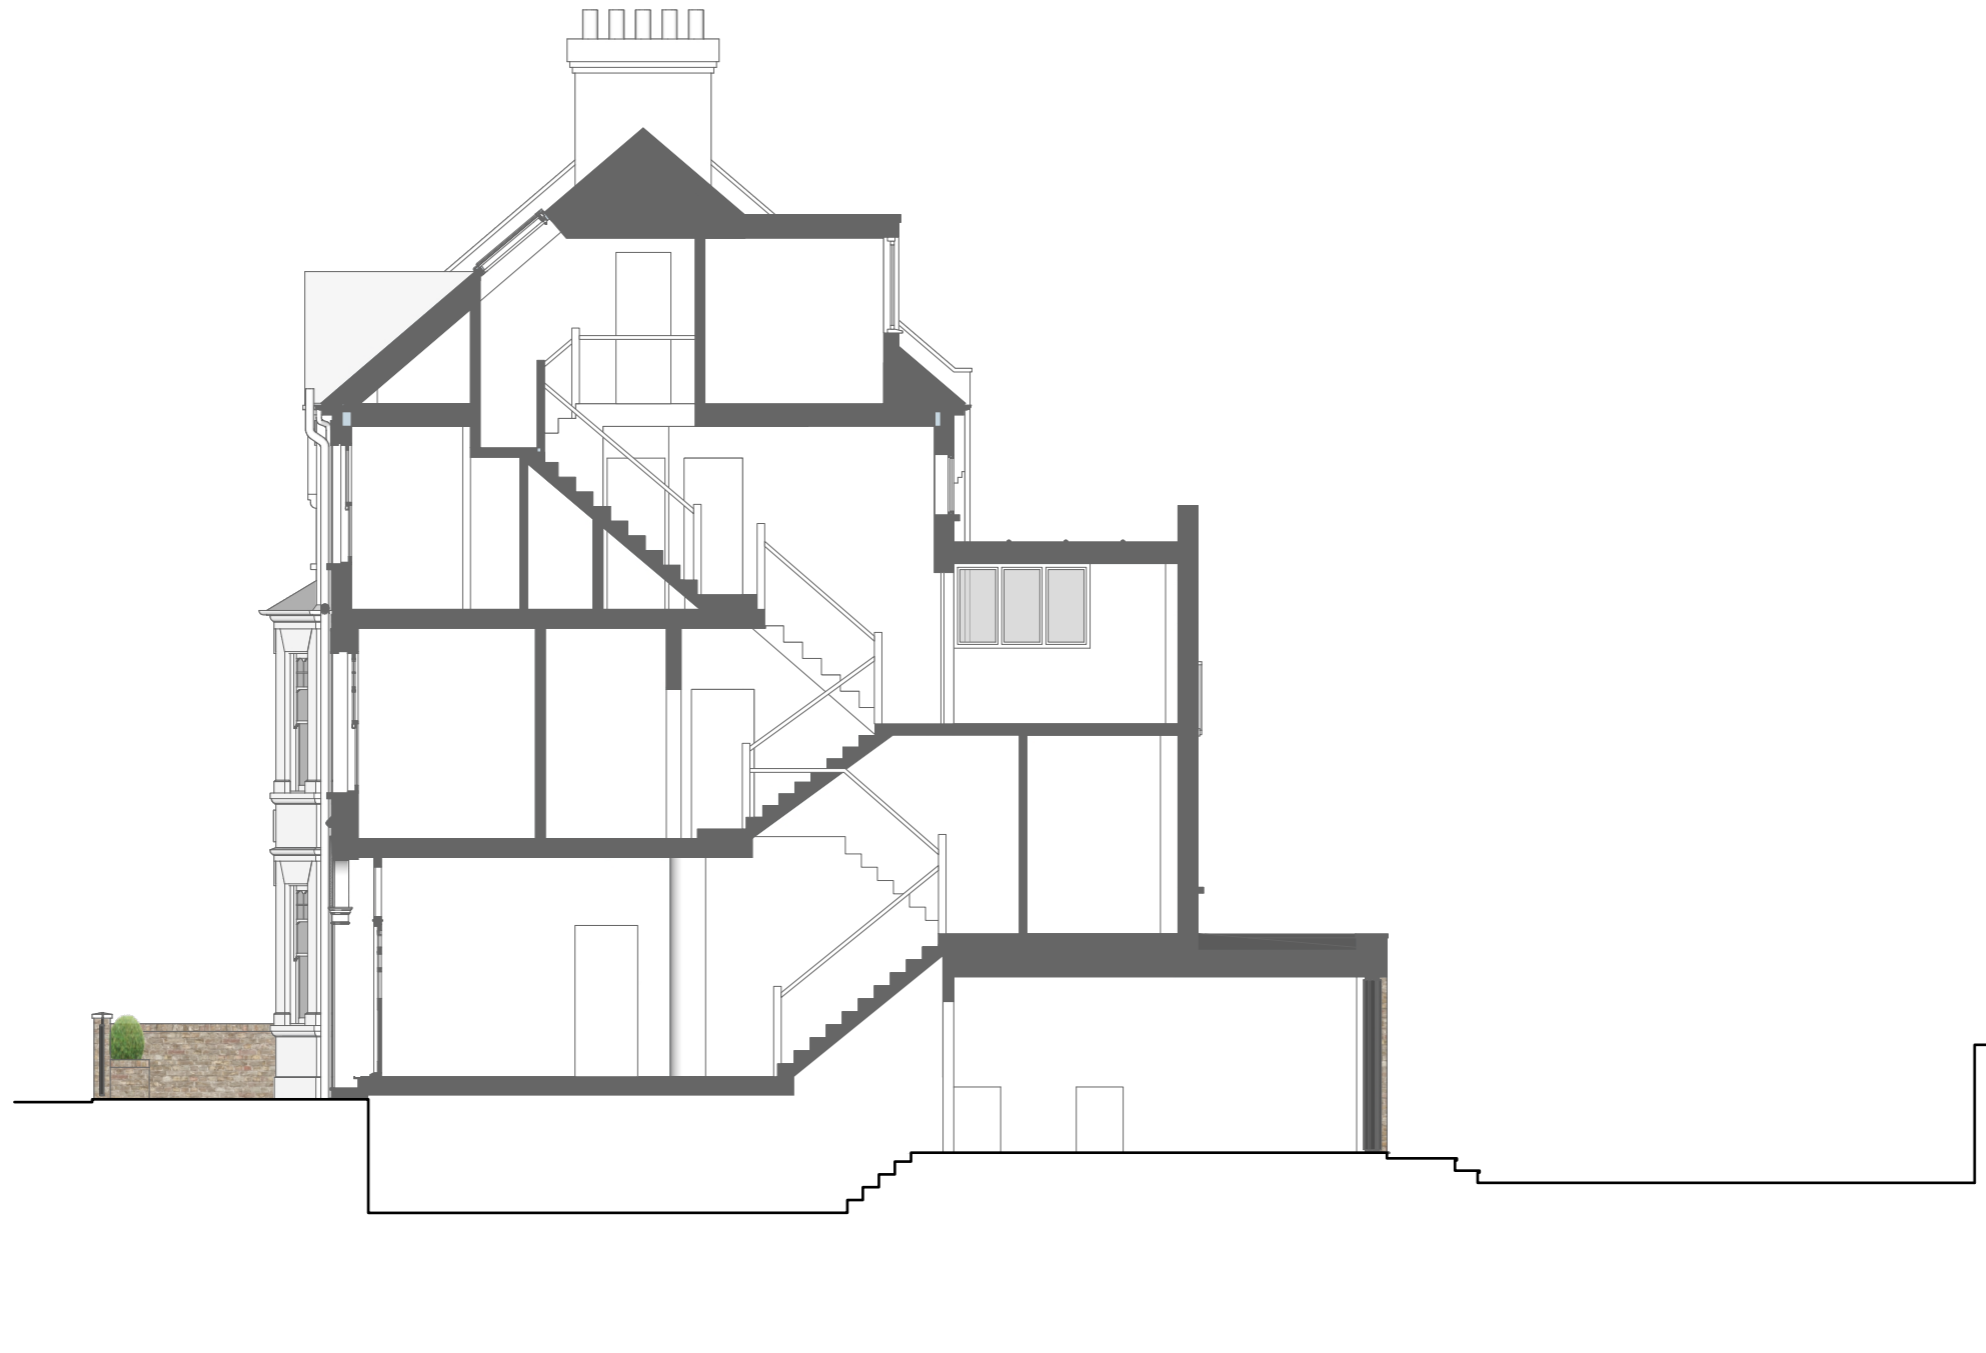


CONSTRUCTION NOTE: DO NOT SCALE FROM THIS DRAWING. DO NOT USE ANY AREAS INDICATED FOR EITHER VALUATION, PURCHASE SALE OR ANY OTHER FORM OF LEGALLY BINDING CONTRACT. DO NOT REPRODUCE ANY PART OF THIS DRAWING WITHOUT PRIOR WRITTEN CONSENT. THIS DRAWING REMAINS THE COPYRIGHT OF PARALLEL ARCHITECTURE.	Project		15 Heath Hurst Road, NW3 2RU			Dwg Title		Section 1					
	Client		Sarah Stolarz			Scale		1:100@A3		Dwg No.	134-GA-15	Rev	C
	Created		Date		Current Stage		Rev	Drwn	Chkd	Date	Comment		
	Drawn		Date		Current Stage								
	JN		Apr. 24		Planning								

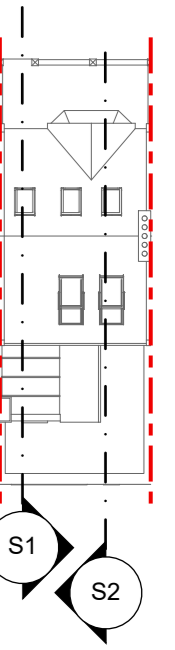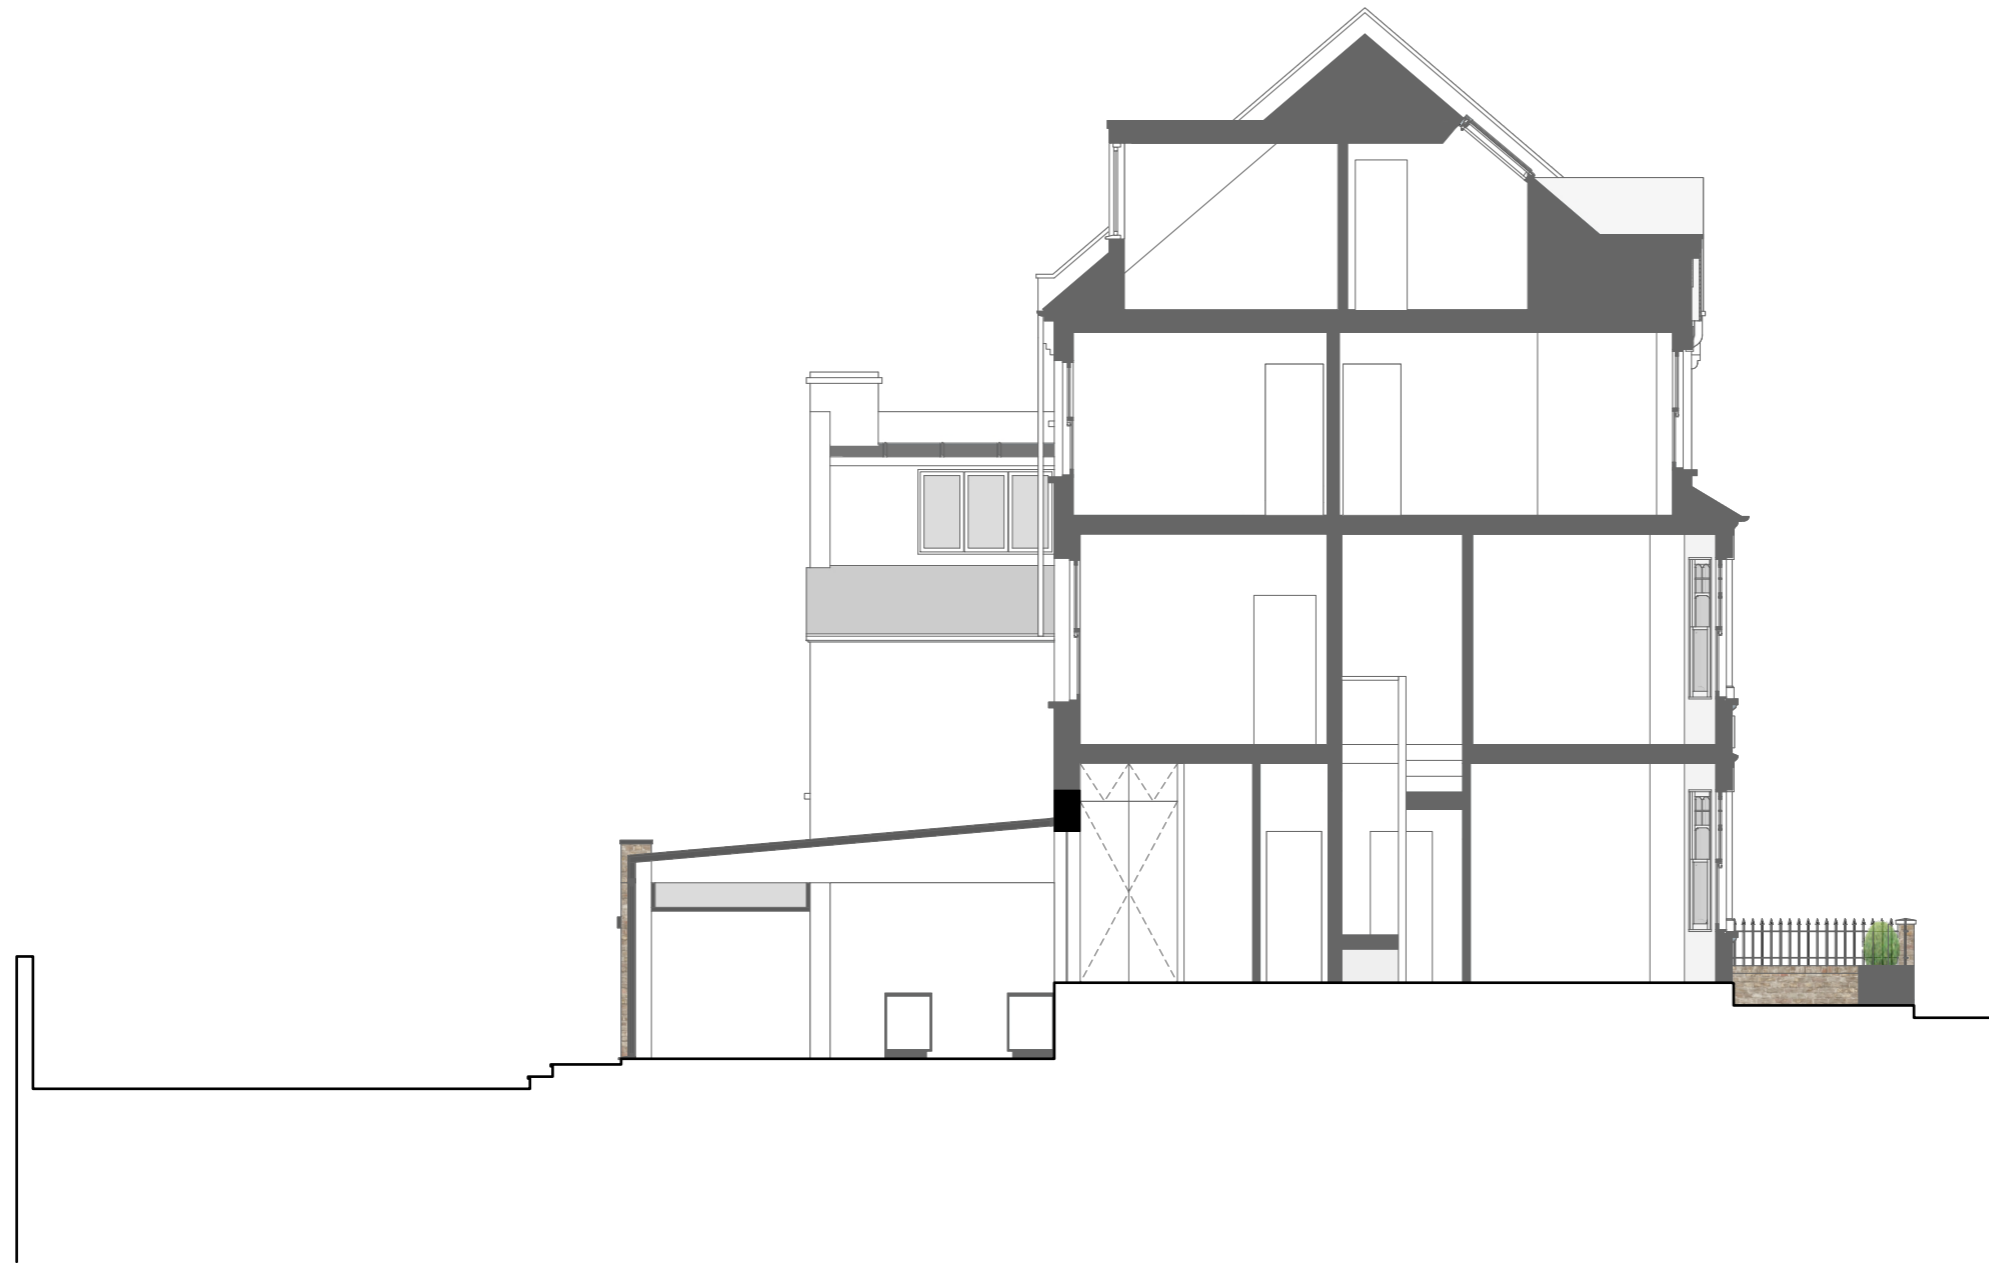

<p>CONSTRUCTION NOTE:</p> <p>DO NOT SCALE FROM THIS DRAWING.</p> <p>DO NOT USE ANY AREAS INDICATED FOR EITHER VALUATION, PURCHASE SALE OR ANY OTHER FORM OF LEGALLY BINDING CONTRACT.</p> <p>DO NOT REPRODUCE ANY PART OF THIS DRAWING WITHOUT PRIOR WRITTEN CONSENT. THIS DRAWING REMAINS THE COPYRIGHT OF PARALLEL ARCHITECTURE.</p>	Project		15 Heath Hurst Road, NW3 2RU			Dwg Title		Section 2					
	Client		Sarah Stolarz			Scale		1:100@A3		Dwg No.	134-GA-16	Rev	C
	Created					Current Stage		Rev	Drwn	Chkd	Date	Comment	
	Drawn	JN	Date	Apr. 24		Planning							

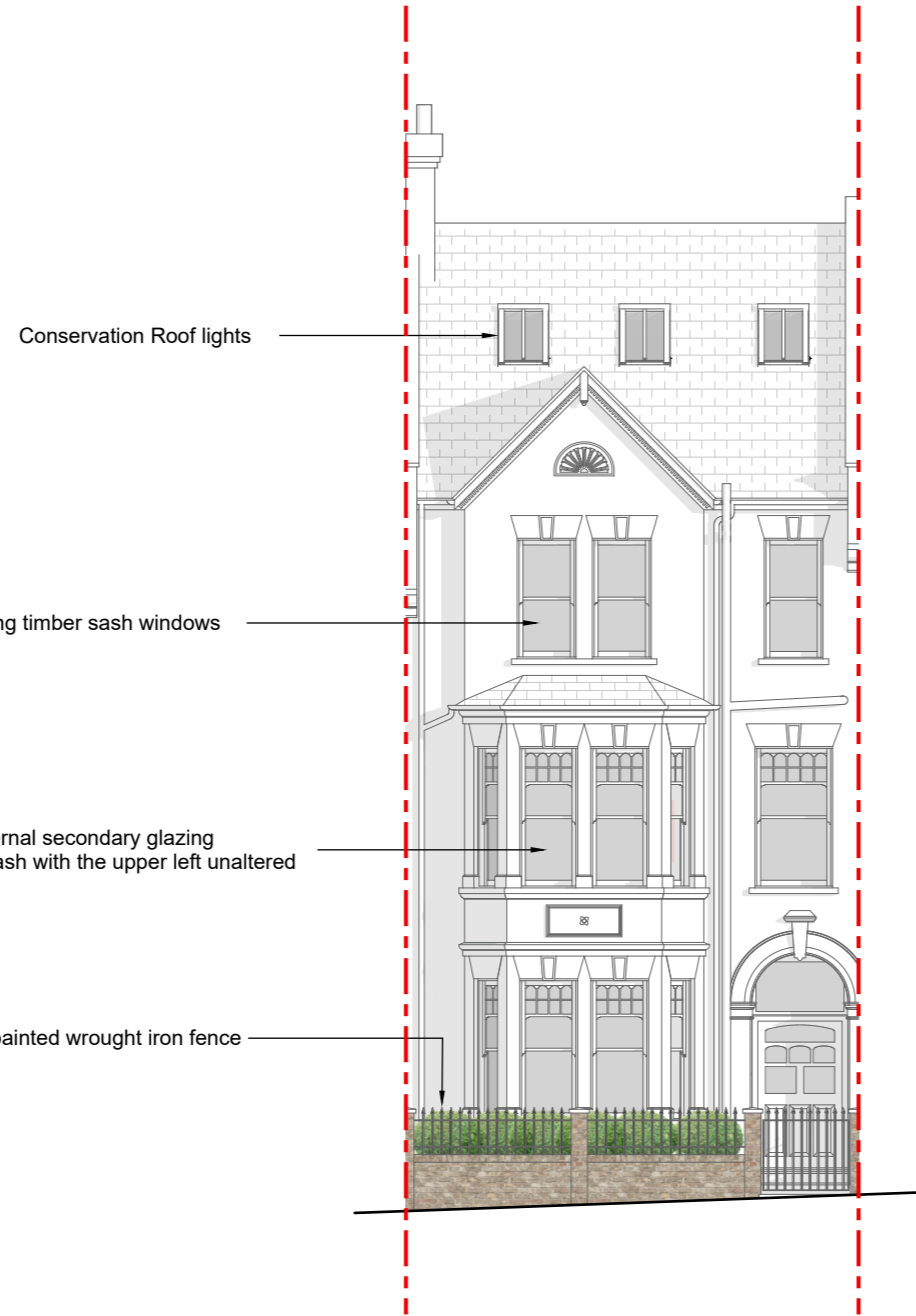




1 Front Elevation
Scale 1:100 @ A3

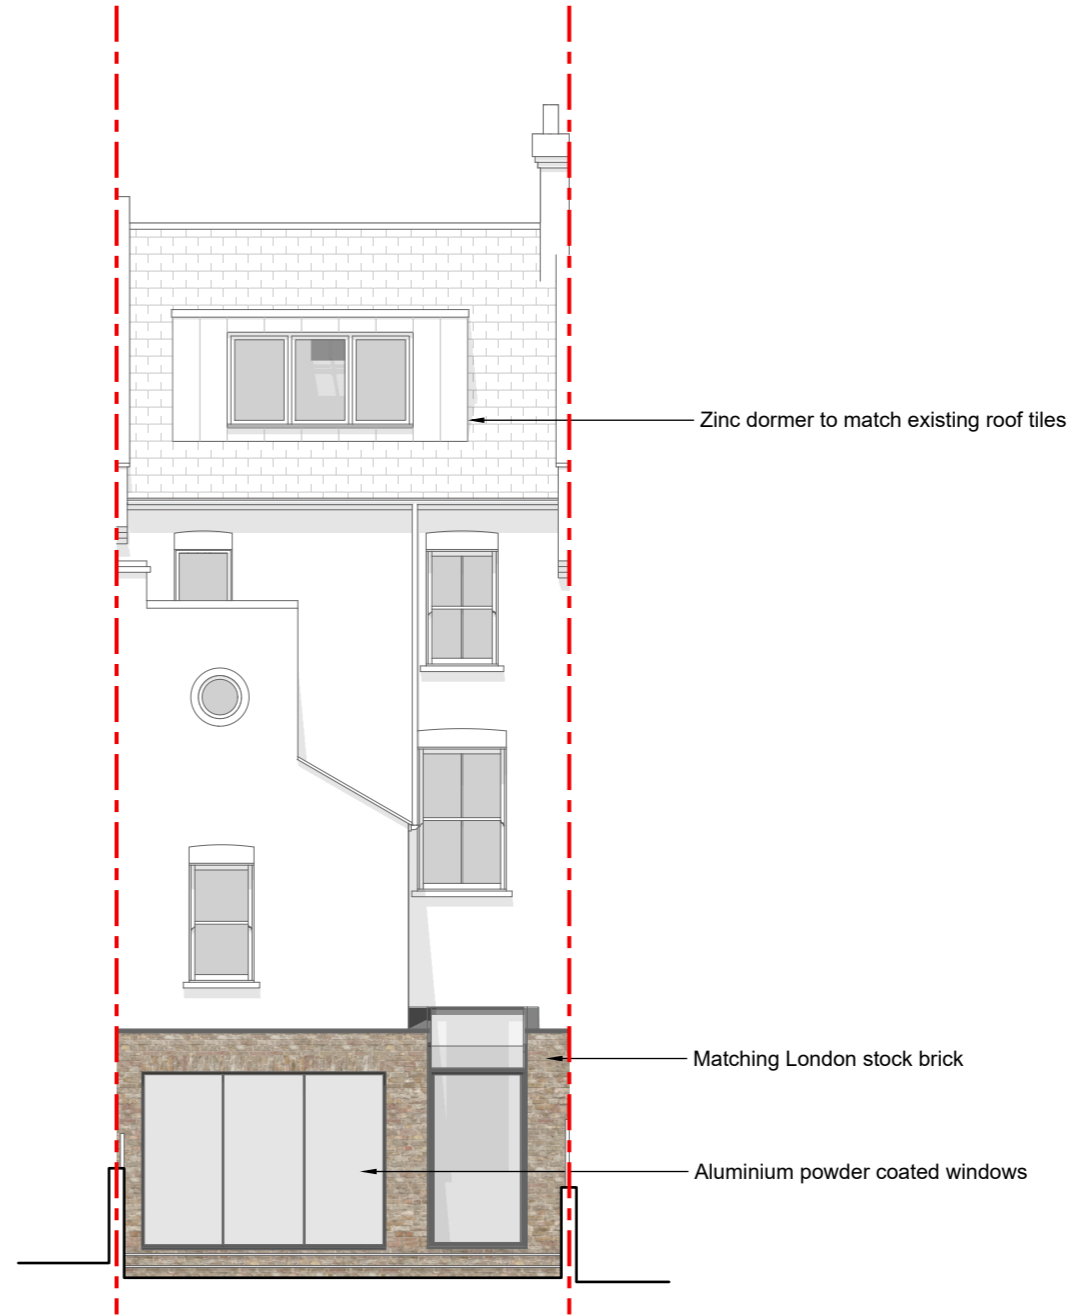

2 Rear Elevation
Scale 1:100 @ A3



CONSTRUCTION NOTE: DO NOT SCALE FROM THIS DRAWING. DO NOT USE ANY AREAS INDICATED FOR EITHER VALUATION, PURCHASE SALE OR ANY OTHER FORM OF LEGALLY BINDING CONTRACT. DO NOT REPRODUCE ANY PART OF THIS DRAWING WITHOUT PRIOR WRITTEN CONSENT. THIS DRAWING REMAINS THE COPYRIGHT OF PARALLEL ARCHITECTURE.	Project		15 Heath Hurst Road, NW3 2RU			Dwg Title			Proposed Elevations					
	Client		Sarah Stolarz			Scale		1:100@A3		Dwg No.		134-GA-17	Rev	C
	Created		Date		Current Stage		Rev	Drwn	Chkd	Date	Comment			
	Drawn		Date		Current Stage									
	JN		Apr. 24		Planning									

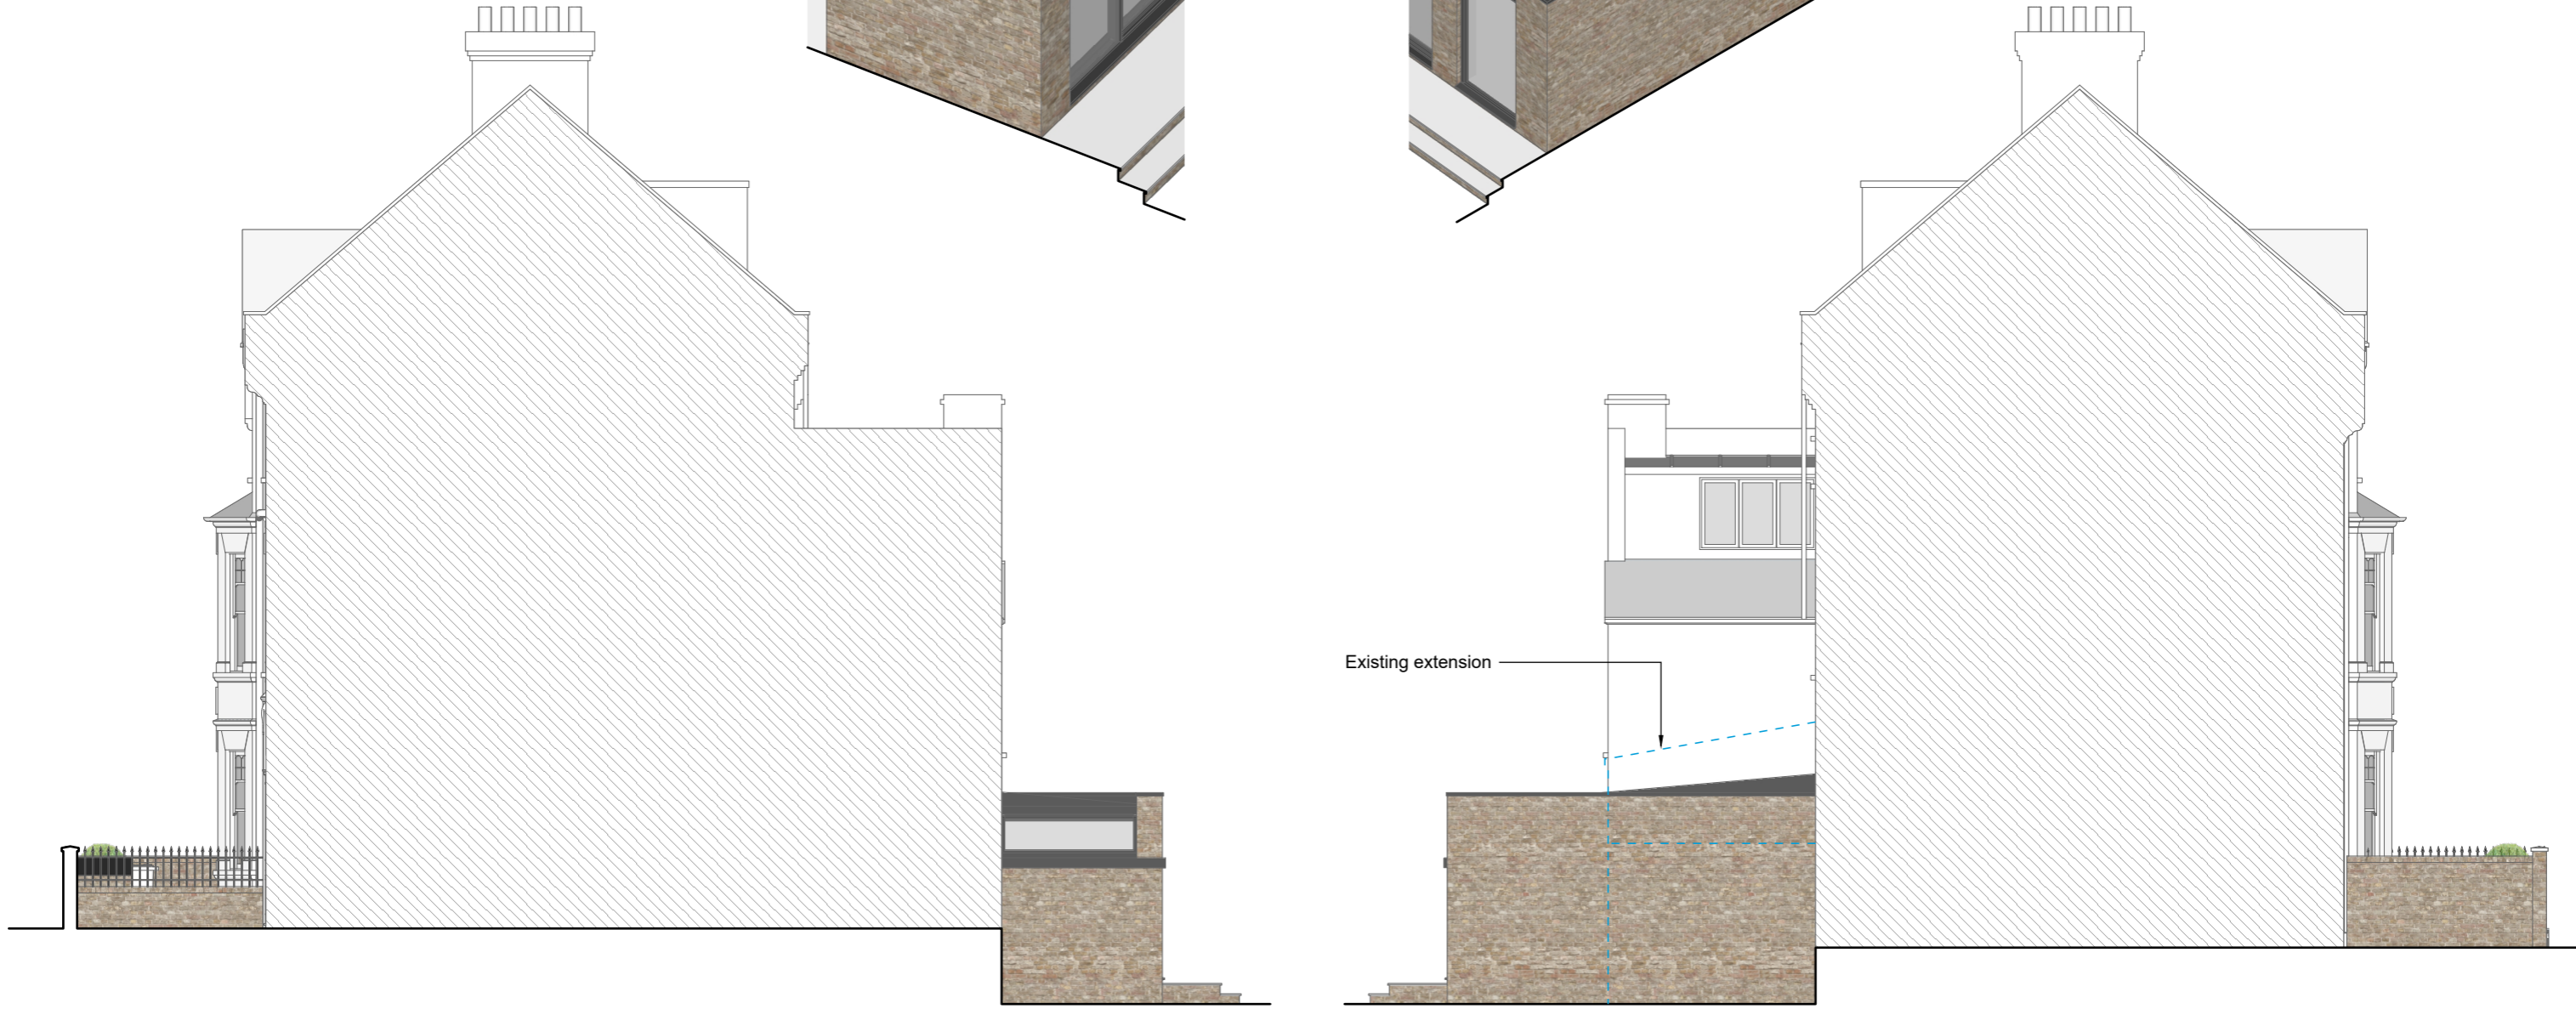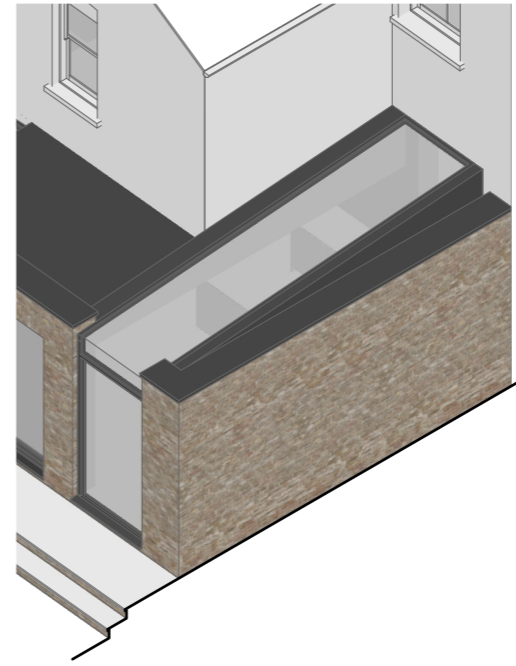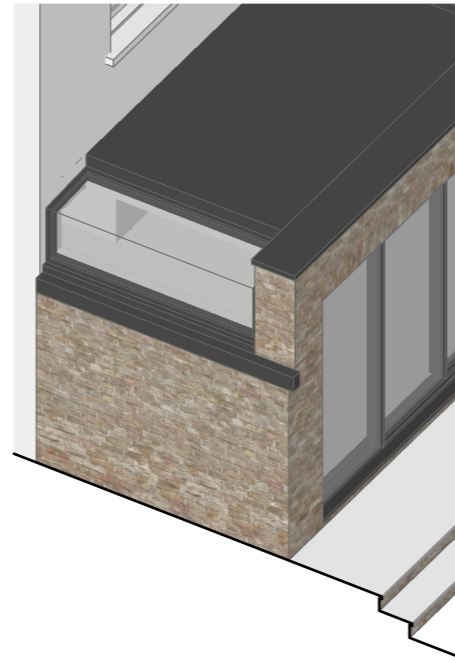

1 17 Heath Hurst Sectional Elevation
Scale 1:100 @ A3

Previously approved permitted-development

2 13 Heath Hurst Sectional Elevation
Scale 1:100 @ A3

CONSTRUCTION NOTE: DO NOT SCALE FROM THIS DRAWING. DO NOT USE ANY AREAS INDICATED FOR EITHER VALUATION, PURCHASE SALE OR ANY OTHER FORM OF LEGALLY BINDING CONTRACT. DO NOT REPRODUCE ANY PART OF THIS DRAWING WITHOUT PRIOR WRITTEN CONSENT. THIS DRAWING REMAINS THE COPYRIGHT OF PARALLEL ARCHITECTURE.	Project		15 Heath Hurst Road, NW3 2RU			Dwg Title			Proposed Neighbouring Section/Elevations					
	Client		Sarah Stolarz			Scale		1:100@A3		Dwg No.		134-GA-18	Rev	C
	Created		Date		Current Stage		Rev	Drwn	Chkd	Date	Comment			
	Drawn		Date		Current Stage									
	JN		Apr. 24		Planning									